


FINAL SURVEY	EXAMINED	DATE
NOTE BOOK	PLOTTED	
NO.	TEMPLATE	
	AREAS	
	CHECKED	

ORIGINAL SURVEY	EXAMINED	DATE
NOTE BOOK	PLOTTED	
NO.	TEMPLATE	
	AREAS	
	CHECKED	

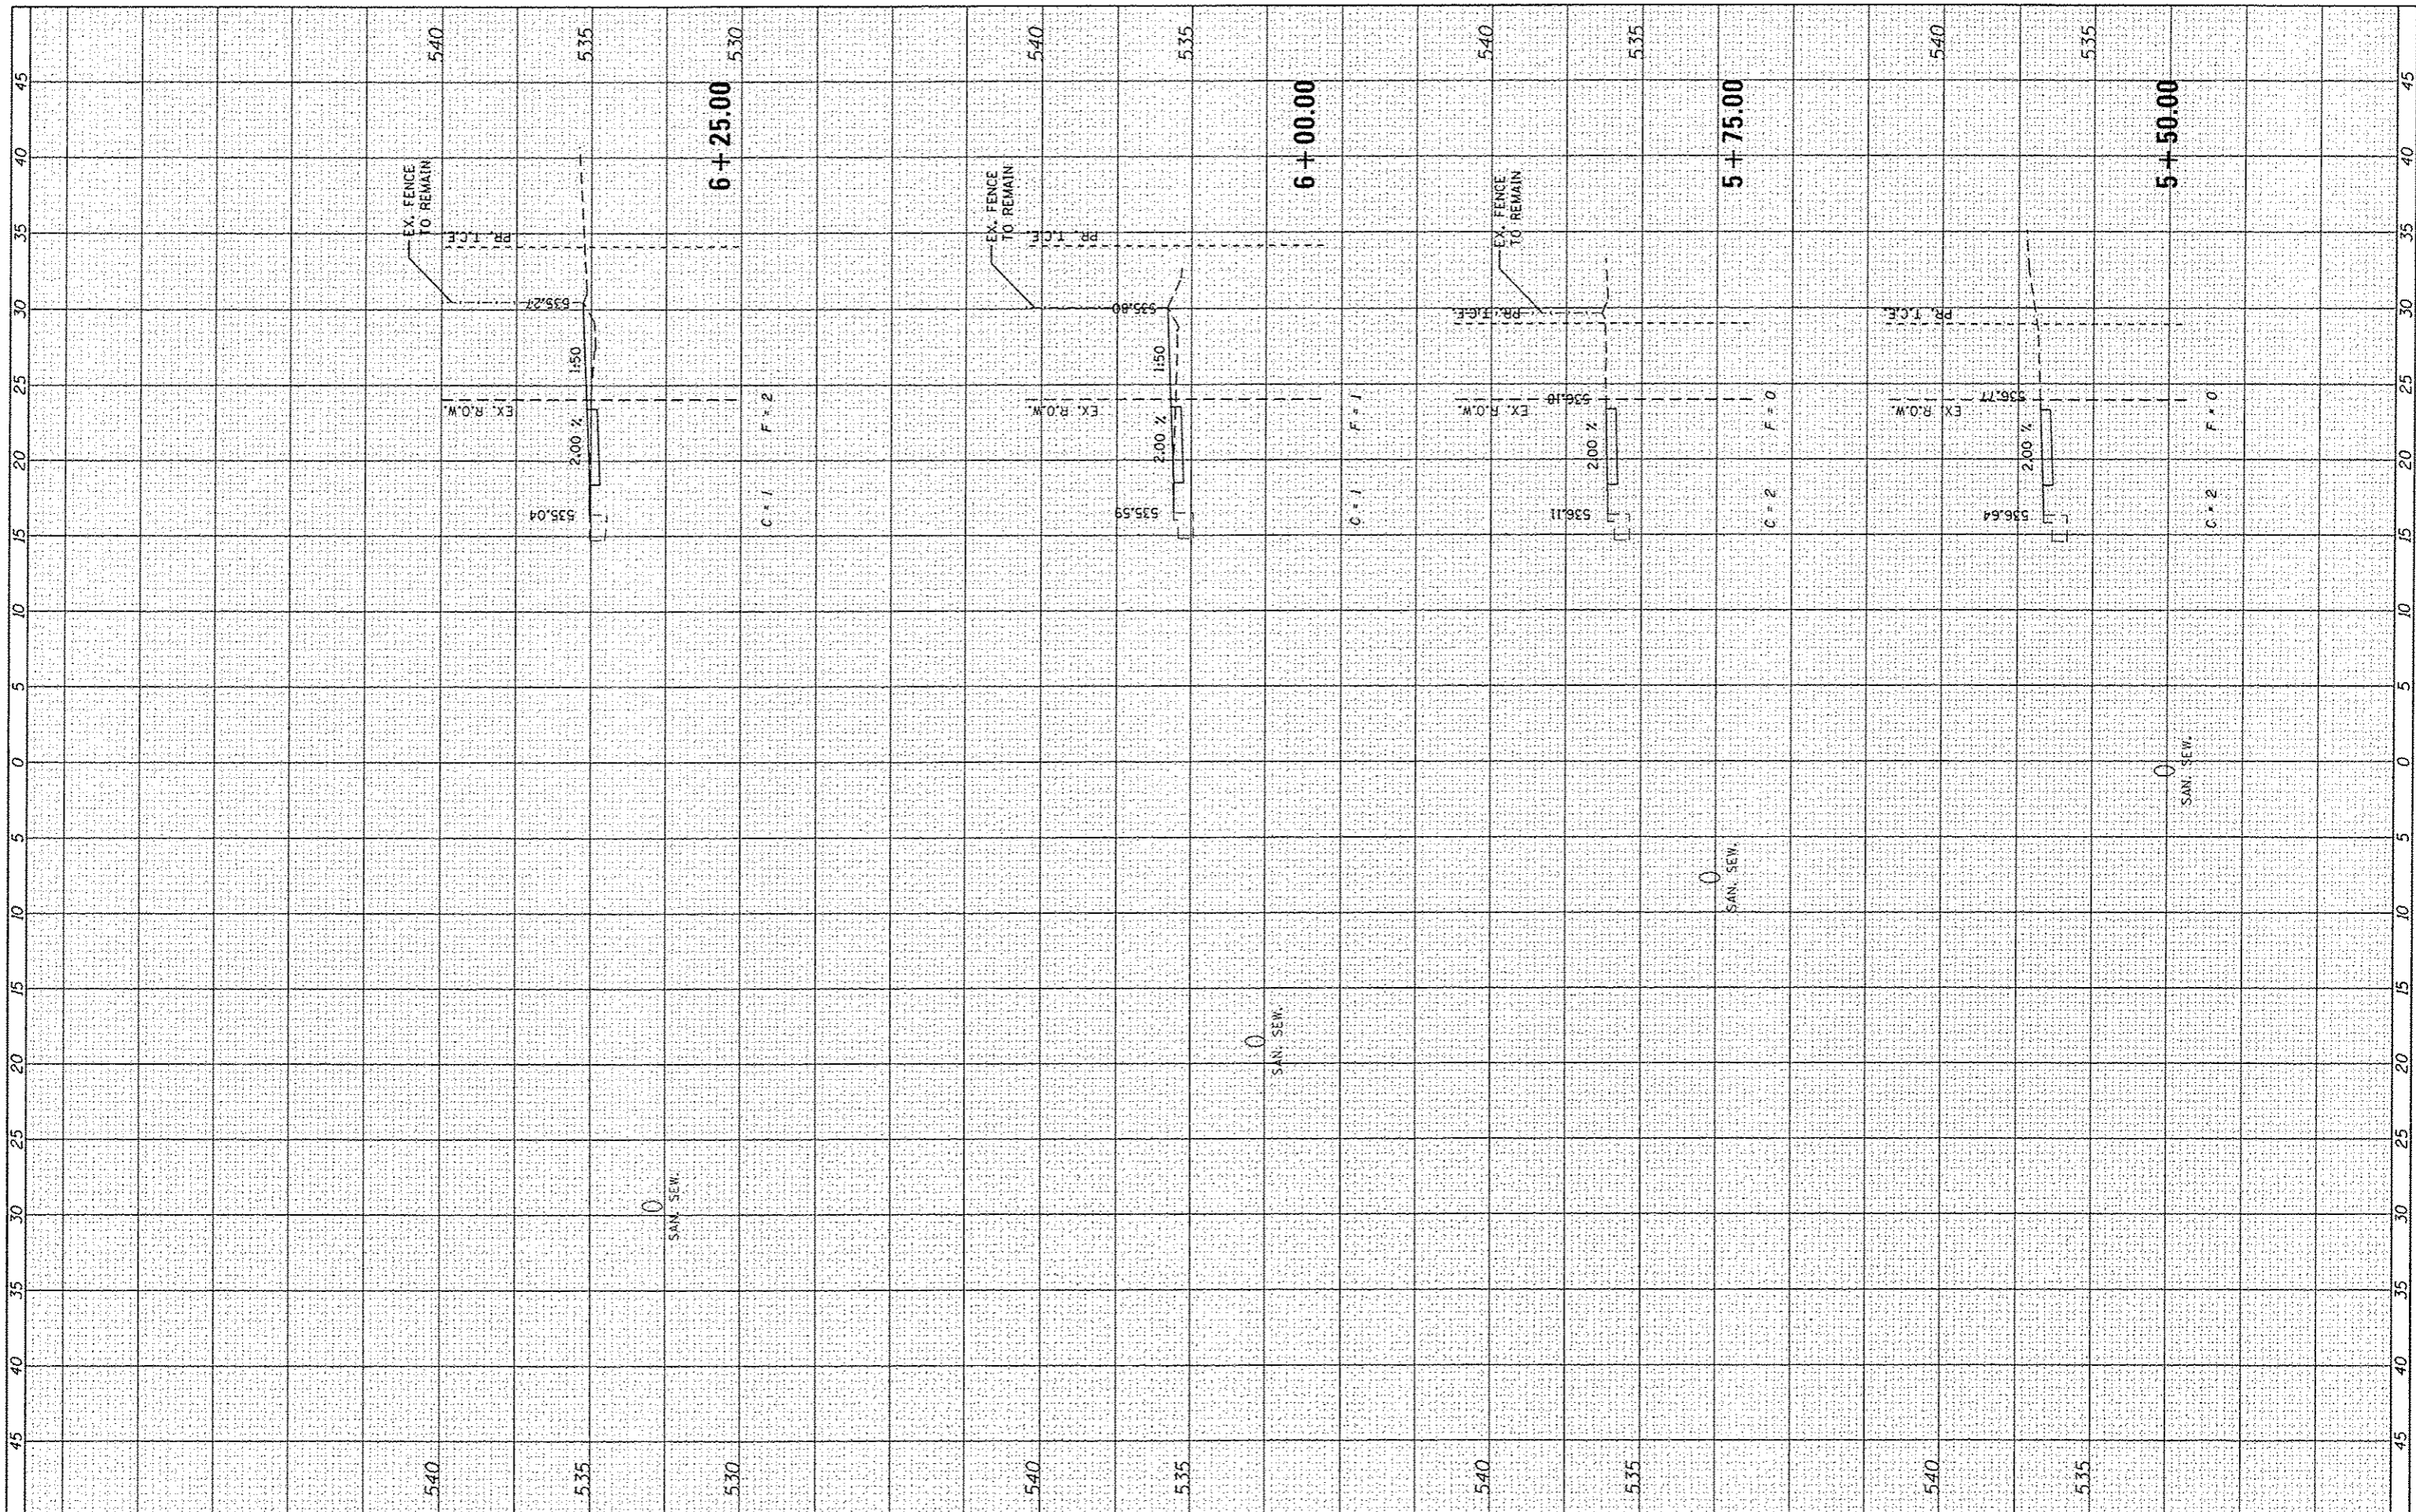

FILE NAME = 100079A-XSC5HTS.VERTICAL.dgn

USER NAME = hostermiller
 DESIGNED *KMO*
 DRAWN *KMO*
 CHECKED *SJK*
 PLOT DATE = 1/16/2014

REVISED -
 REVISED -
 REVISED -
 REVISED -

STATE OF ILLINOIS
 DEPARTMENT OF TRANSPORTATION

CROSS SECTIONS
 HILLCREST DRIVE

SCALE: SHEET NO. 6 OF 25 SHEETS STA. 5+50.00 TO STA. 6+25.00

F.A. RTE.	SECTION	COUNTY	TOTAL SHEETS	SHEET NO.
	10-00036-00-SW	RANDOLPH	52	33
CONTRACT NO.				
FED. ROAD DIST. NO. ILLINOIS FED. AID PROJECT				