


FINISH	DATE
SURVEYED	BY
NOTE BOOK	NO.
AREAS CHECKED	

ORIGINAL	DATE
SURVEYED	BY
NOTE BOOK	NO.
AREAS CHECKED	

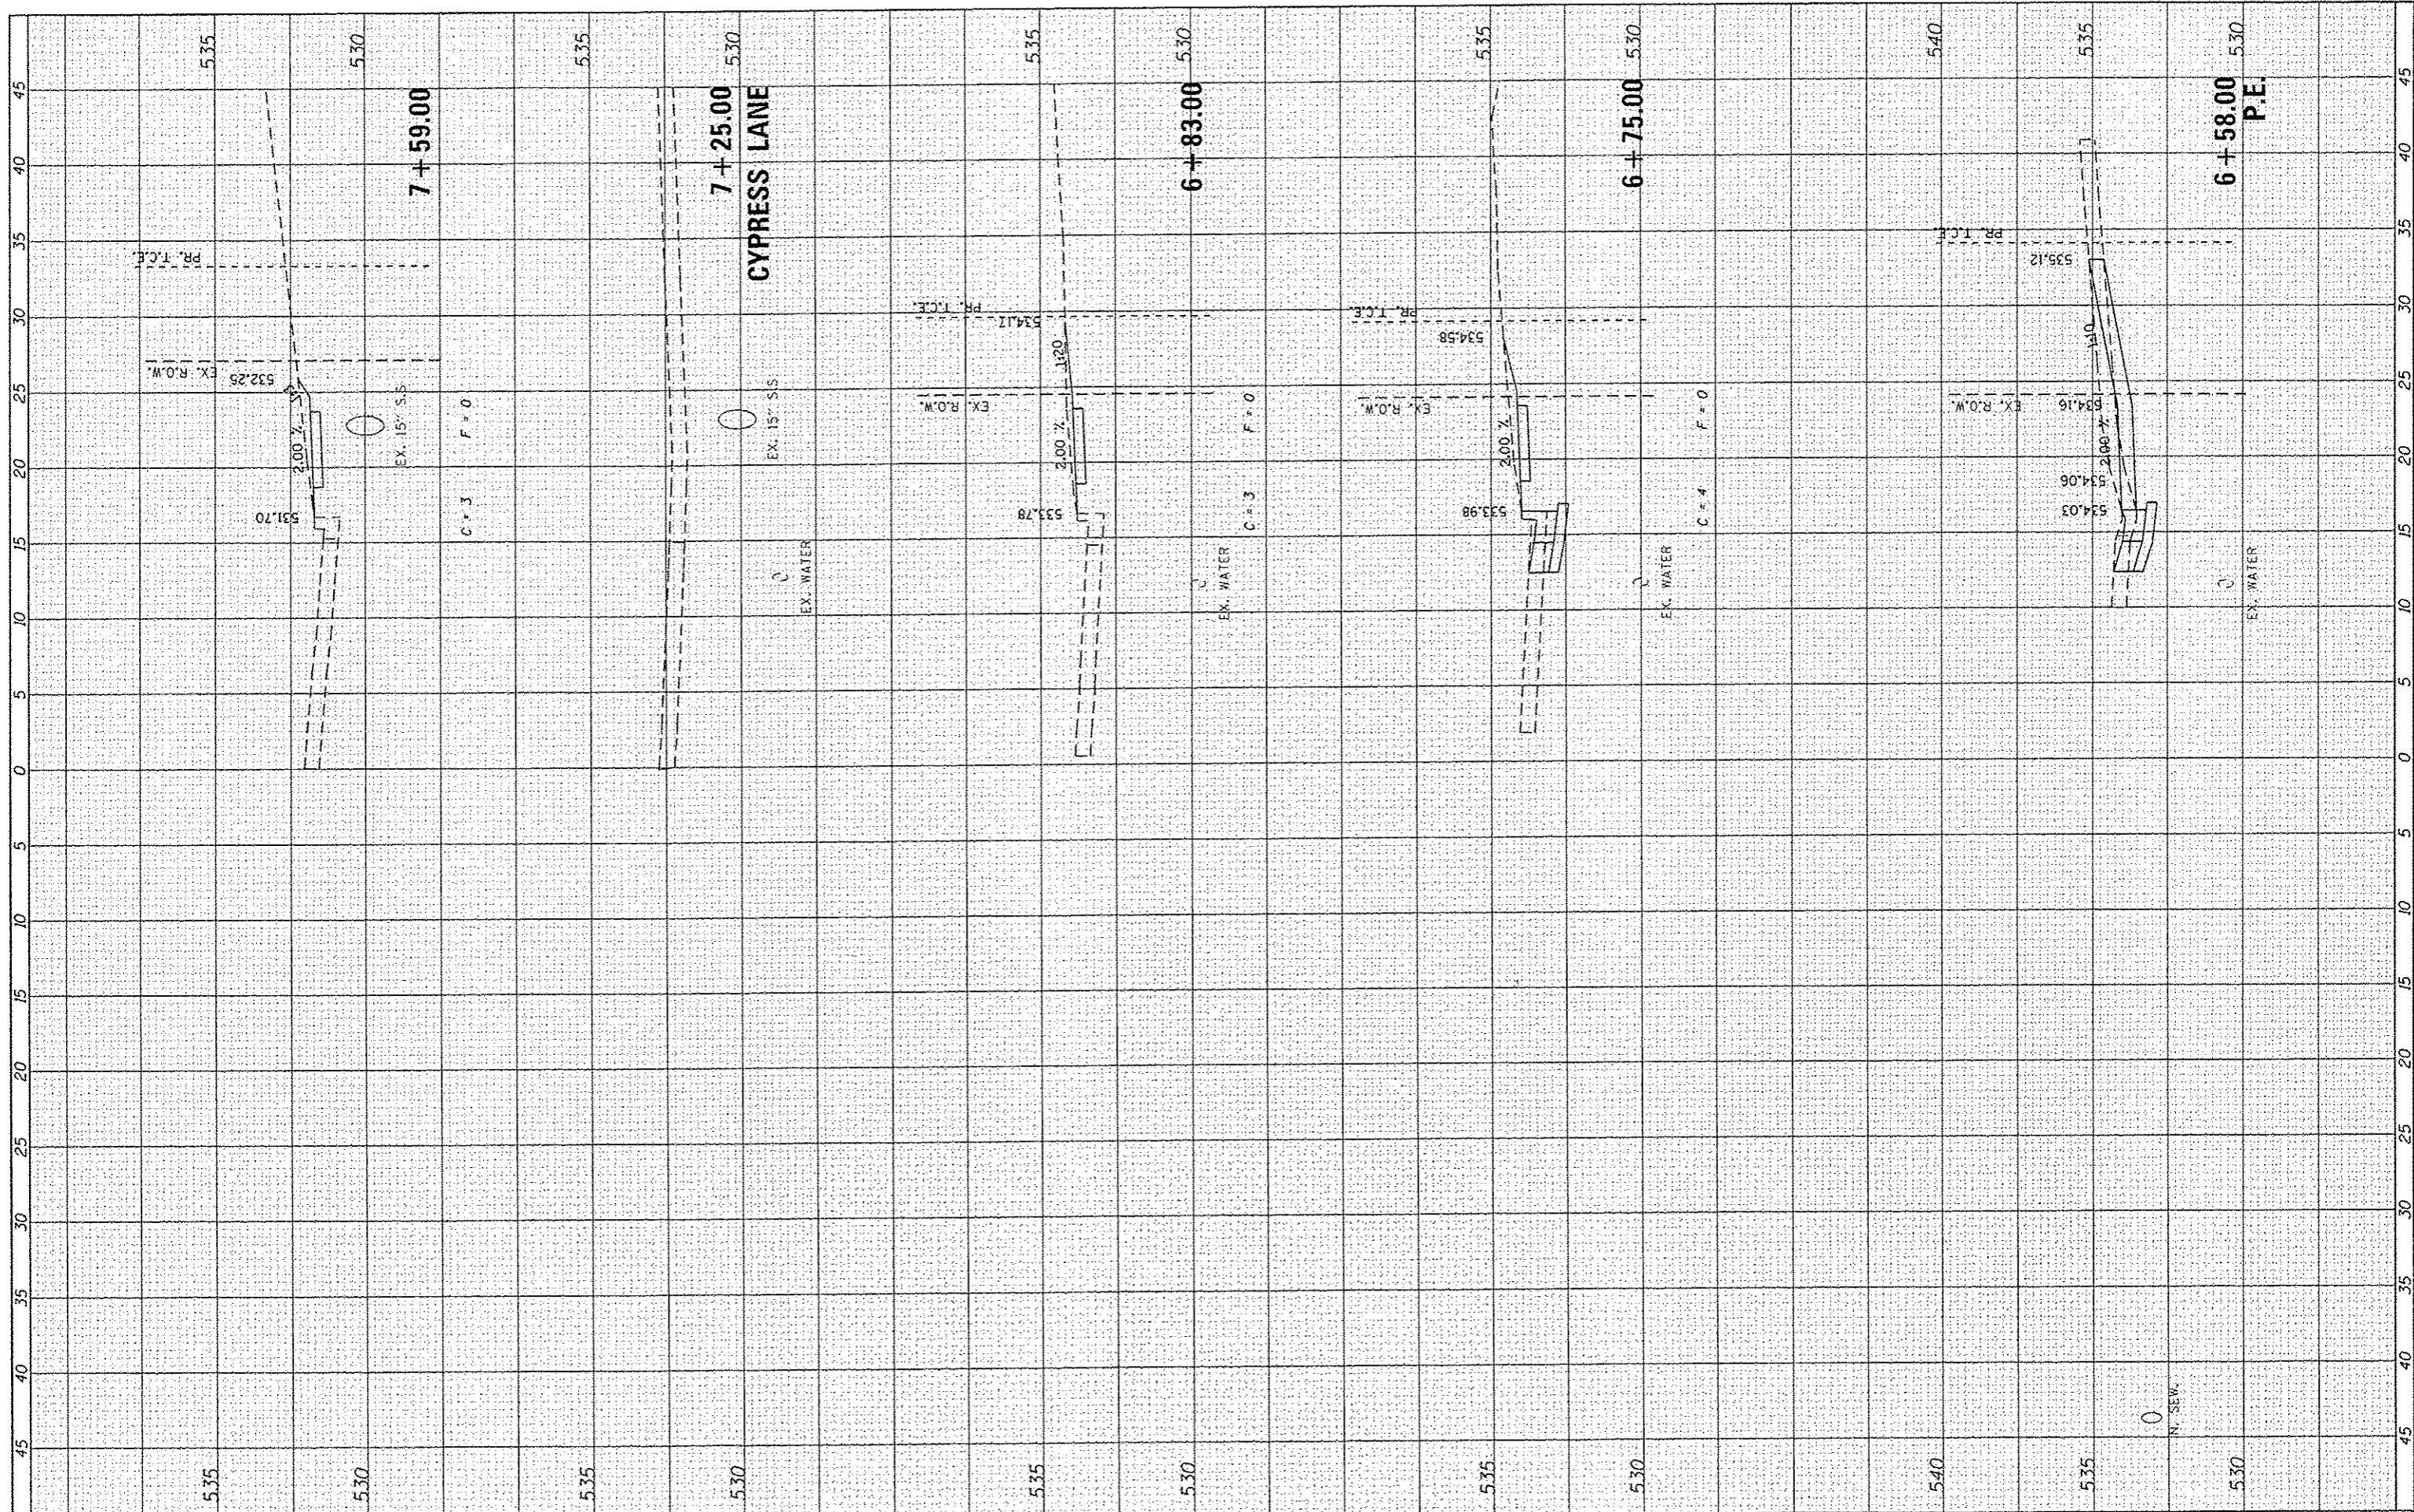

FILE NAME : 100379A-XSCSHTS_VERTICAL.dgn

USER NAME : hostermiller
 DESIGNED KMO
 DRAWN KMO
 CHECKED SJK
 DATE -

REVISD -
 REVISD -
 REVISD -
 REVISD -

REVISD -
 REVISD -
 REVISD -
 REVISD -

STATE OF ILLINOIS
 DEPARTMENT OF TRANSPORTATION

CROSS SECTIONS
 HILLCREST DRIVE
 SCALE: SHEET NO. 7 OF 25 SHEETS STA. 6+58.00 TO STA. 7+59.00

F.A. RTE.	SECTION	COUNTY	TOTAL SHEETS	SHEET NO.
	10-00036-00-SW	RANDOLPH	52	34
FED. ROAD DIST. NO.		ILLINOIS FED. AID PROJECT		
		CONTRACT NO.		