


FINAL SURVEY	BY	DATE
SURVEY PLOTTED		
NOTE BOOK		
AREAS CHECKED		
NO.		

ORIGINAL SURVEY	BY	DATE
SURVEY PLOTTED		
NOTE BOOK		
AREAS CHECKED		
NO.		

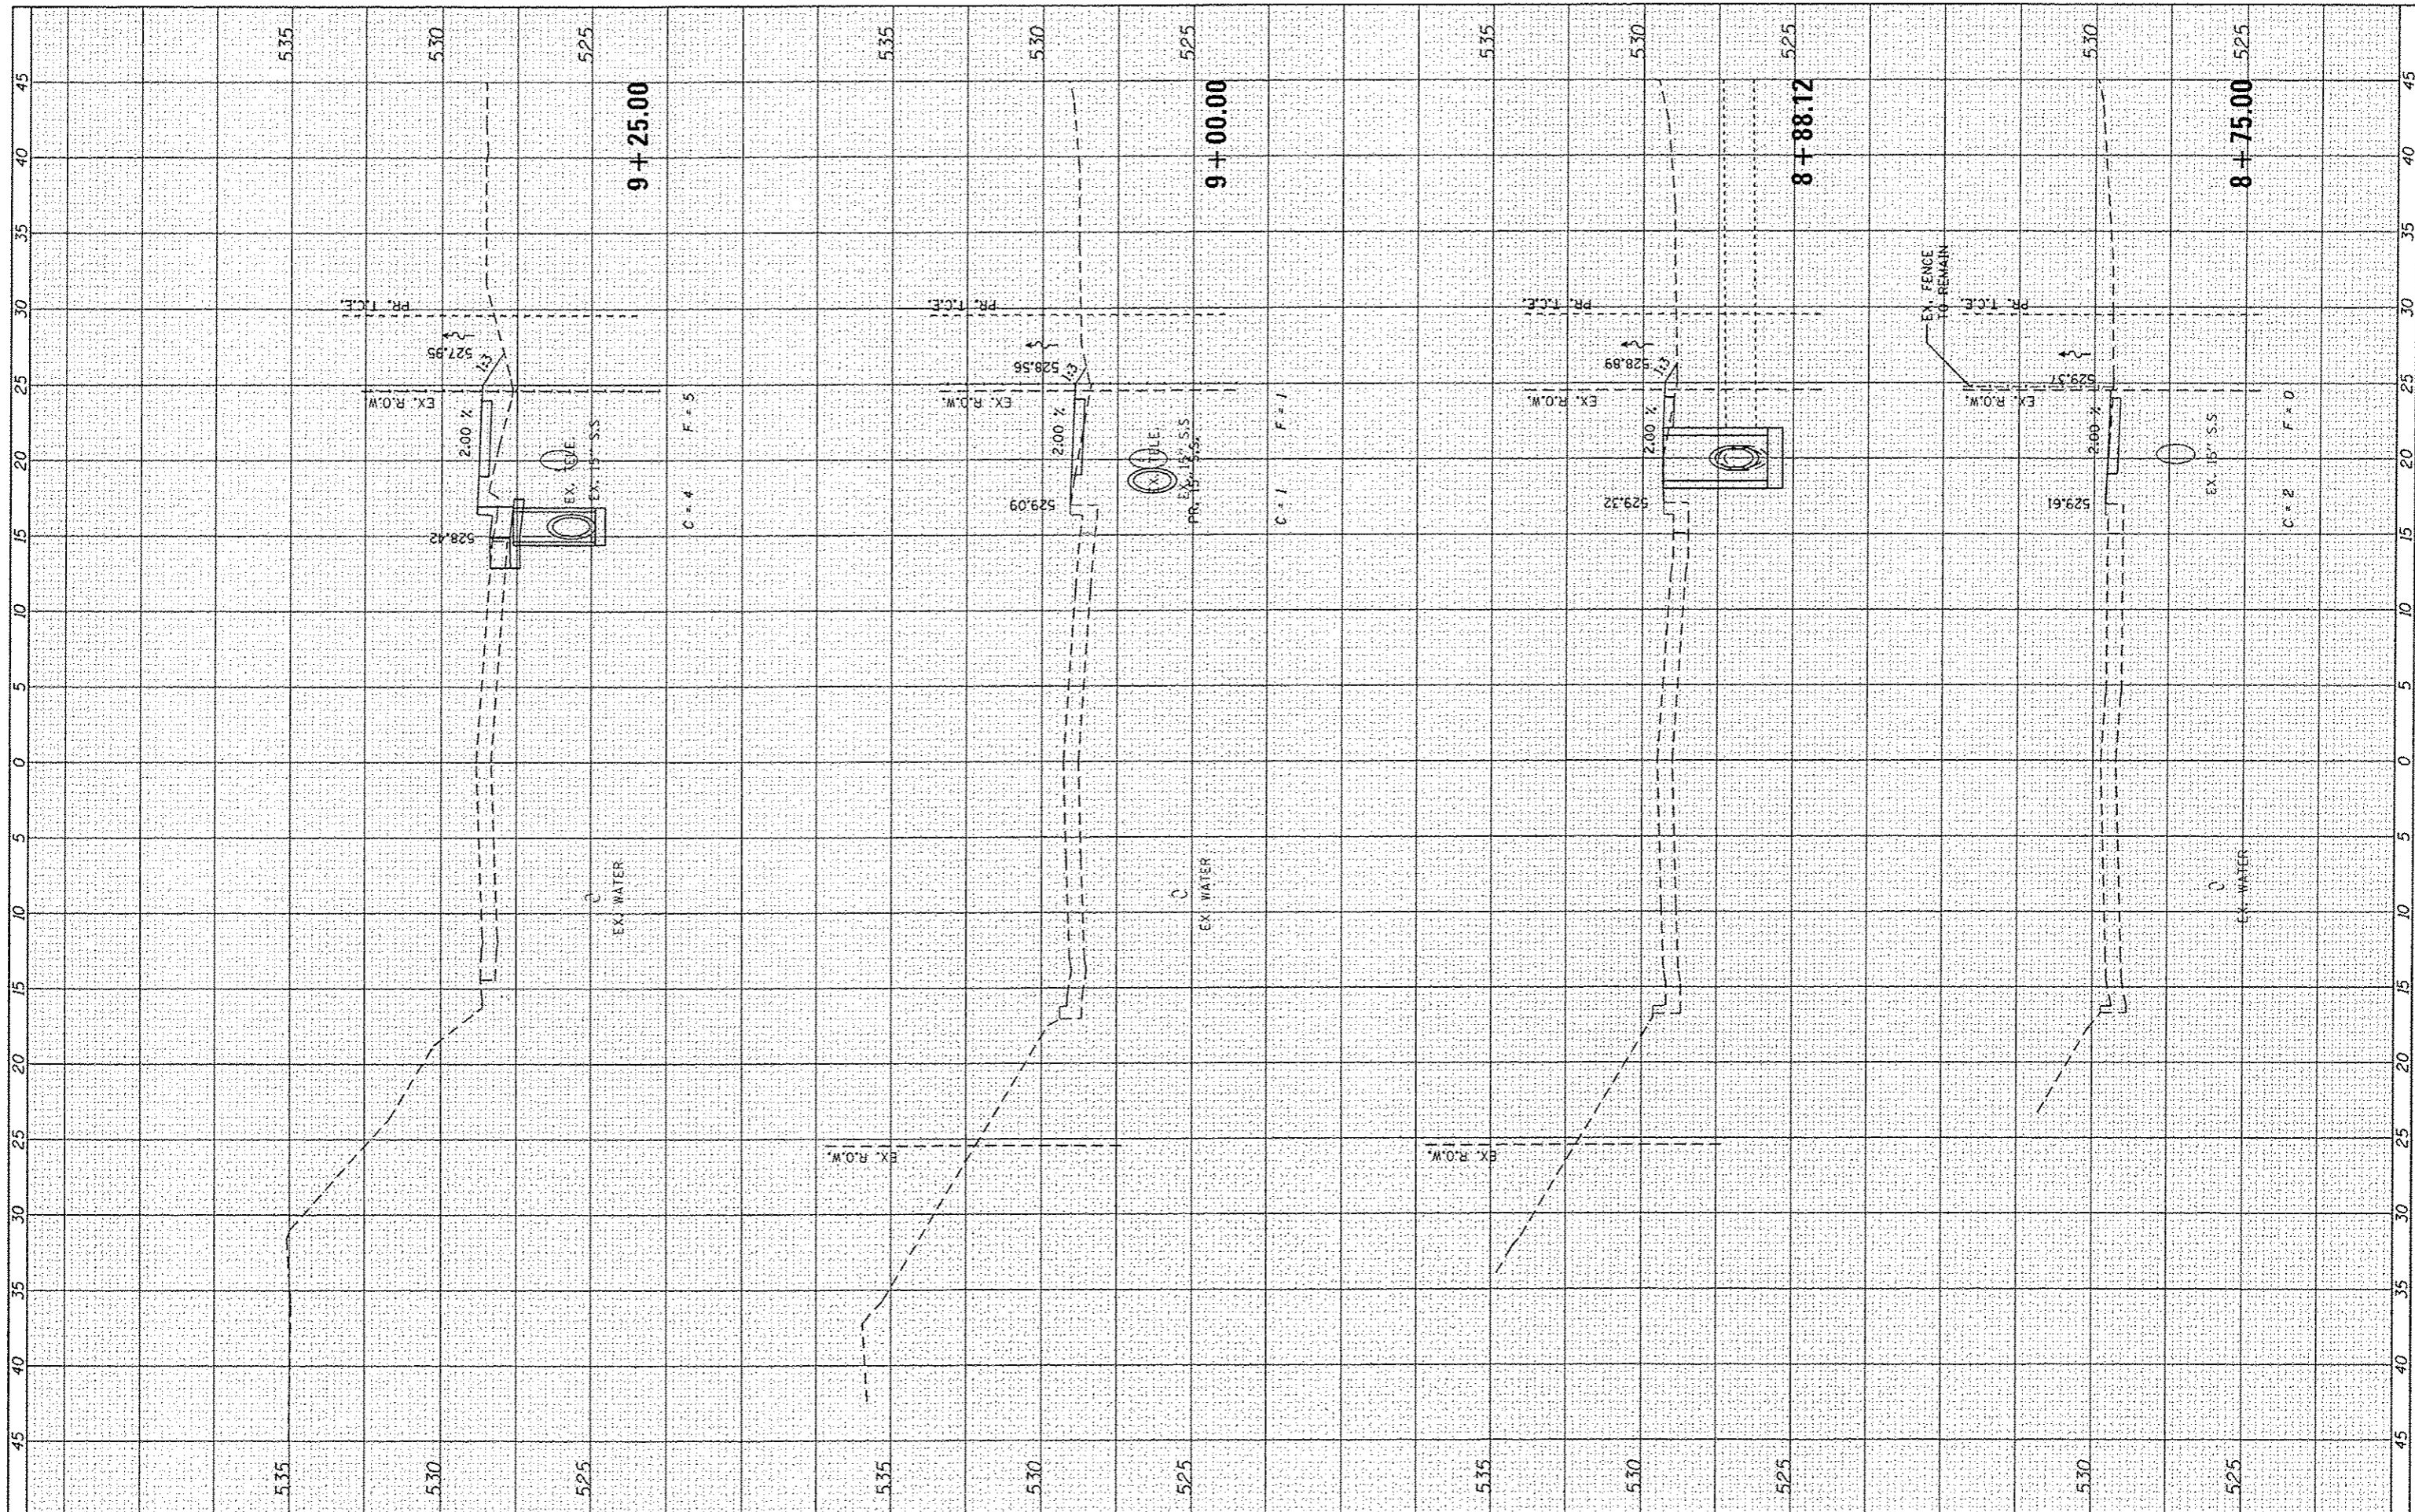

FILE NAME = 100379A-XSCSHTS.VERTICAL.dgn

USER NAME = kostermiller
 DESIGNED KMO
 DRAWN KMO
 CHECKED SJK
 DATE = 1/16/2014

REVISIONS:
 REVISED -
 REVISED -
 REVISED -
 REVISED -

STATE OF ILLINOIS
 DEPARTMENT OF TRANSPORTATION

CROSS SECTIONS
 HILLCREST DRIVE
 SCALE: SHEET NO. 9 OF 25 SHEETS STA. 8+75.00 TO STA. 9+25.00

F.A. RTE.	SECTION	COUNTY	TOTAL SHEETS	SHEET NO.
	10-00036-00-5W	RANDOLPH	52	36
CONTRACT NO.				
FED. ROAD DIST. NO. ILLINOIS FED. AID PROJECT				