


FINAL SURVEY	DATE
SURVEYED	BY
NOTED	
PLANNED	
TEMPLATE	
AREAS	
CHECKED	

ORIGINAL SURVEY	DATE
NOTED	BY
PLANNED	
TEMPLATE	
AREAS	
CHECKED	

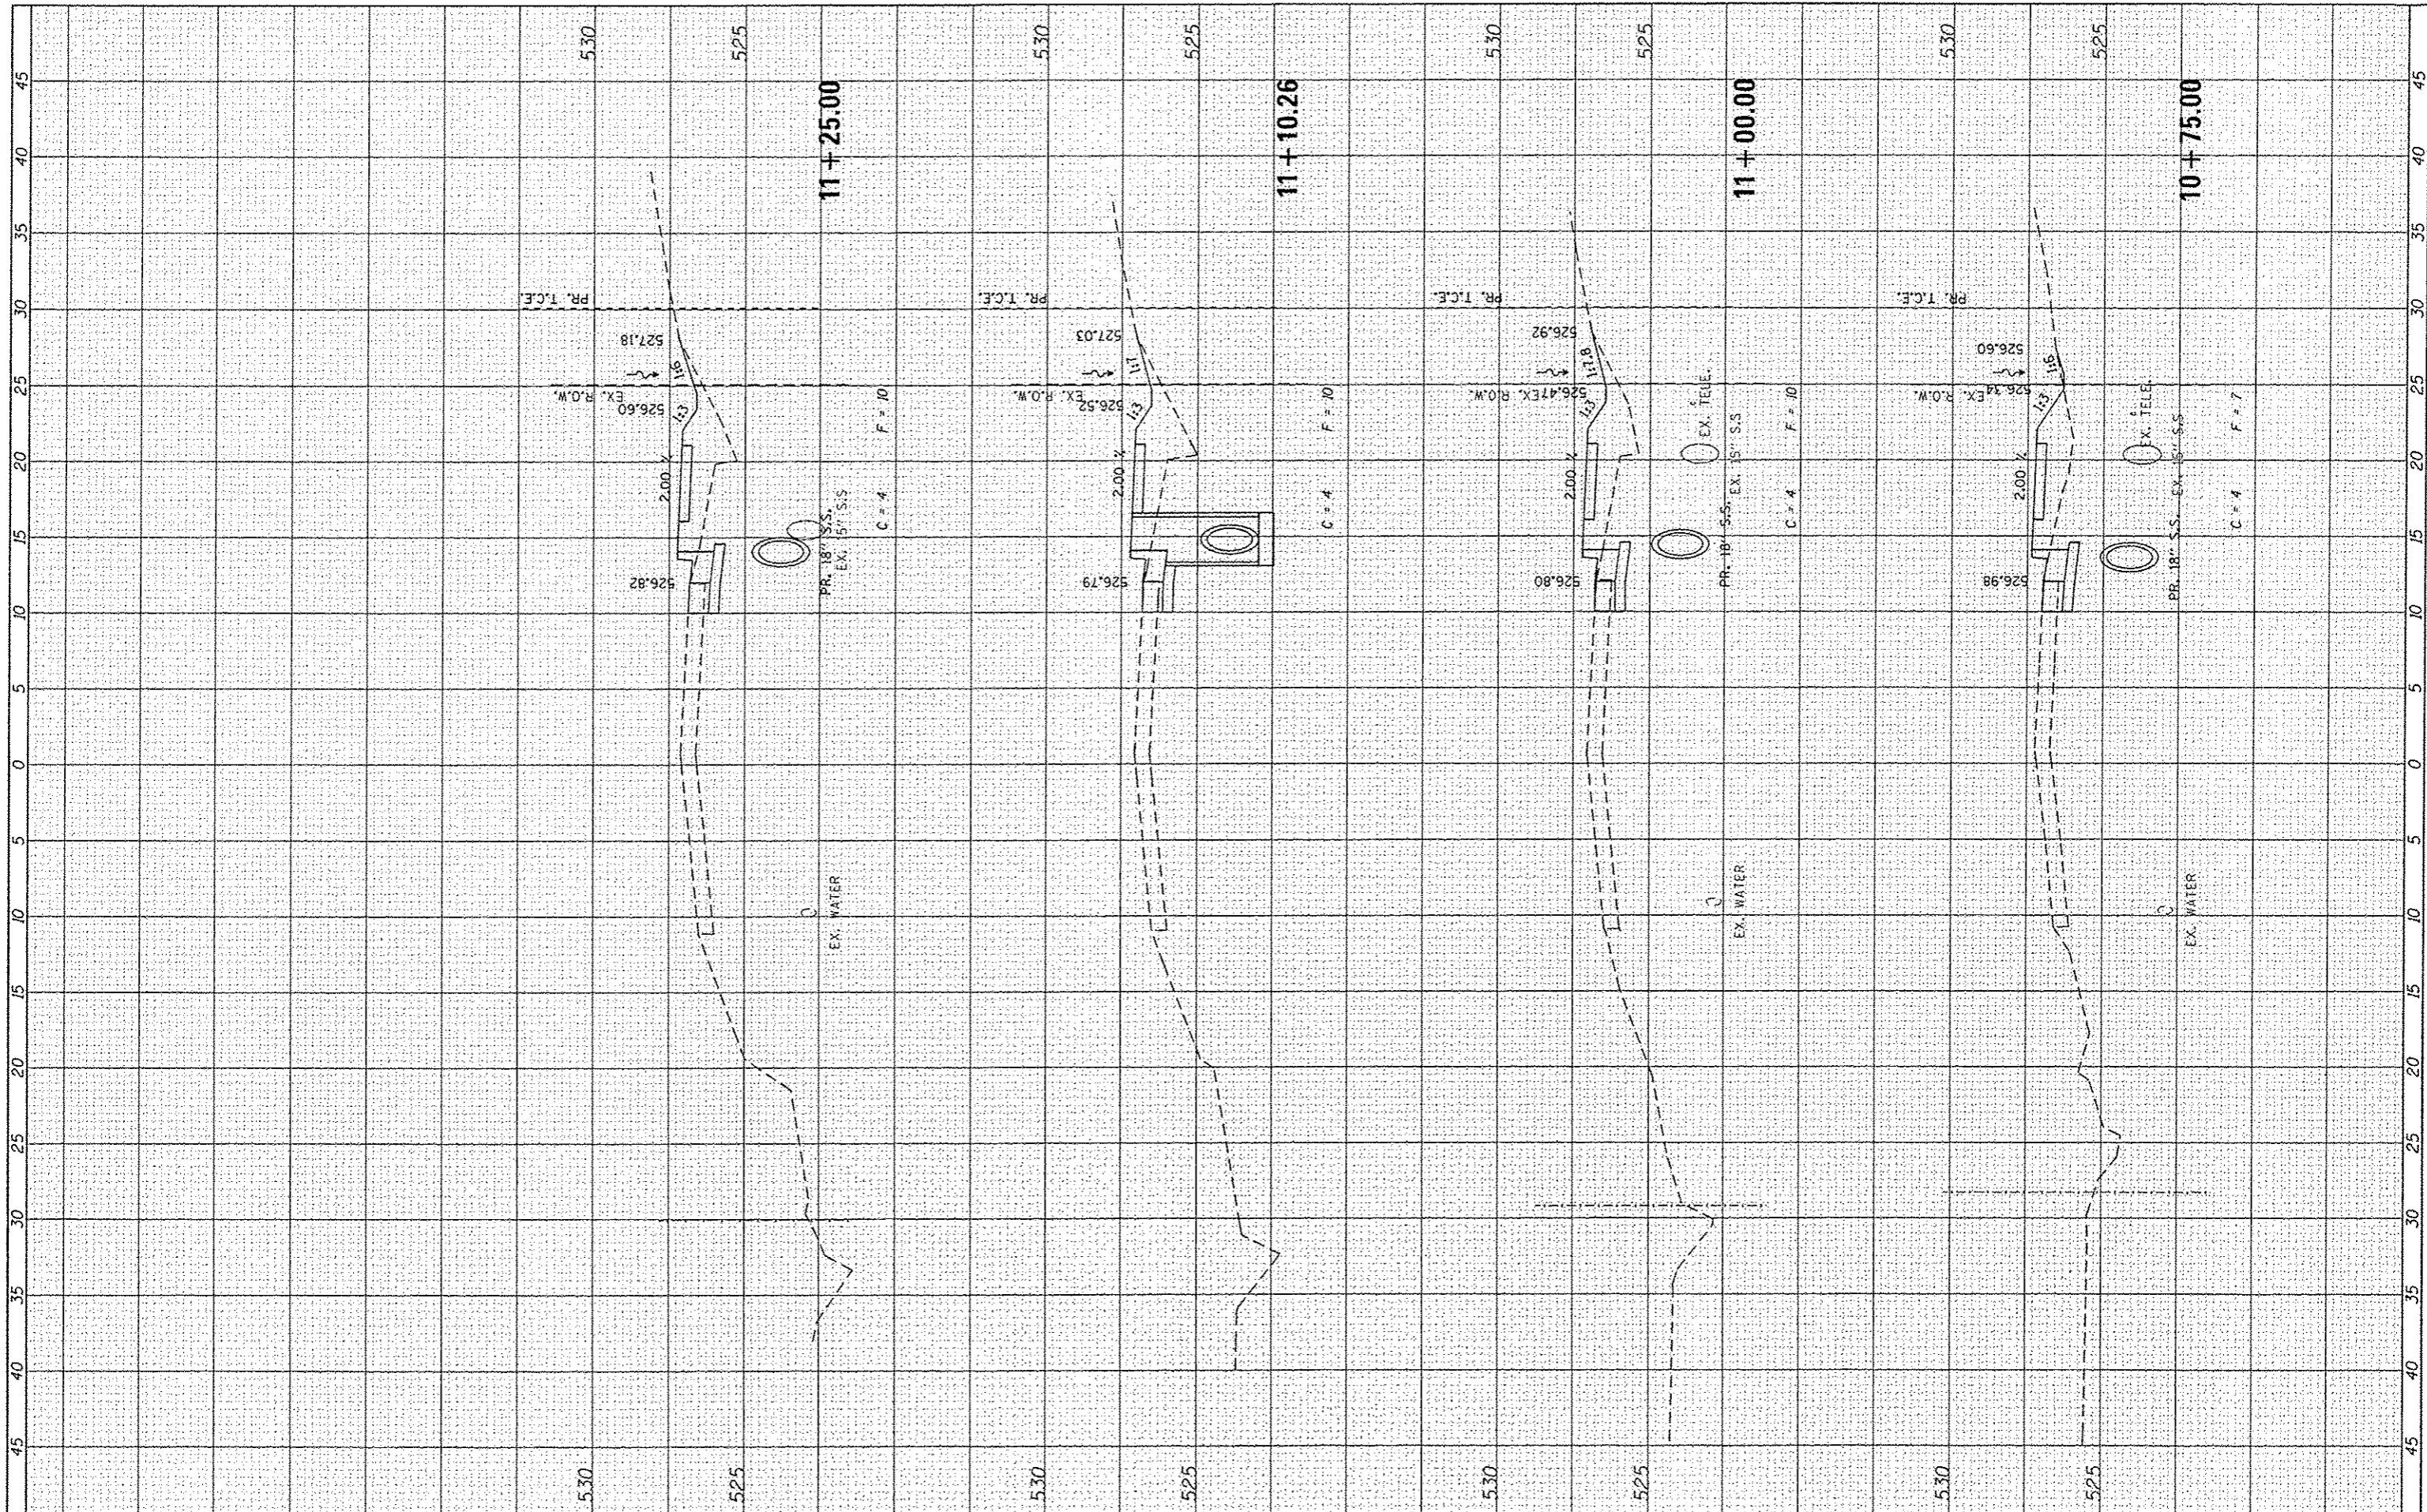

FILE NAME = 100379A-XSCGHTS.VERTICAL.dgn

USER NAME = kostermiller
 PLOT SCALE = 10.0000 / in.
 PLOT DATE = 1/16/2014

DESIGNED *KMO*
 DRAWN *KMO*
 CHECKED *SJK*
 DATE -

REVISED -
 REVISED -
 REVISED -
 REVISED -

**STATE OF ILLINOIS
 DEPARTMENT OF TRANSPORTATION**

**CROSS SECTIONS
 HILLCREST DRIVE**

SCALE: SHEET NO. 11 OF 25 SHEETS STA. 10+75.00 TO STA. 11+25.00

F.A. RTE.	SECTION	COUNTY	TOTAL SHEETS	SHEET NO.
	10-00036-00-SW	RANDOLPH	52	38
FED. ROAD DIST. NO. [ILLINOIS] FED. AID PROJECT			CONTRACT NO.	