


FINISH SURVEY	DATE
NO. 1	
NO. 2	
ORIGINAL SURVEY	DATE
NO. 1	
NO. 2	
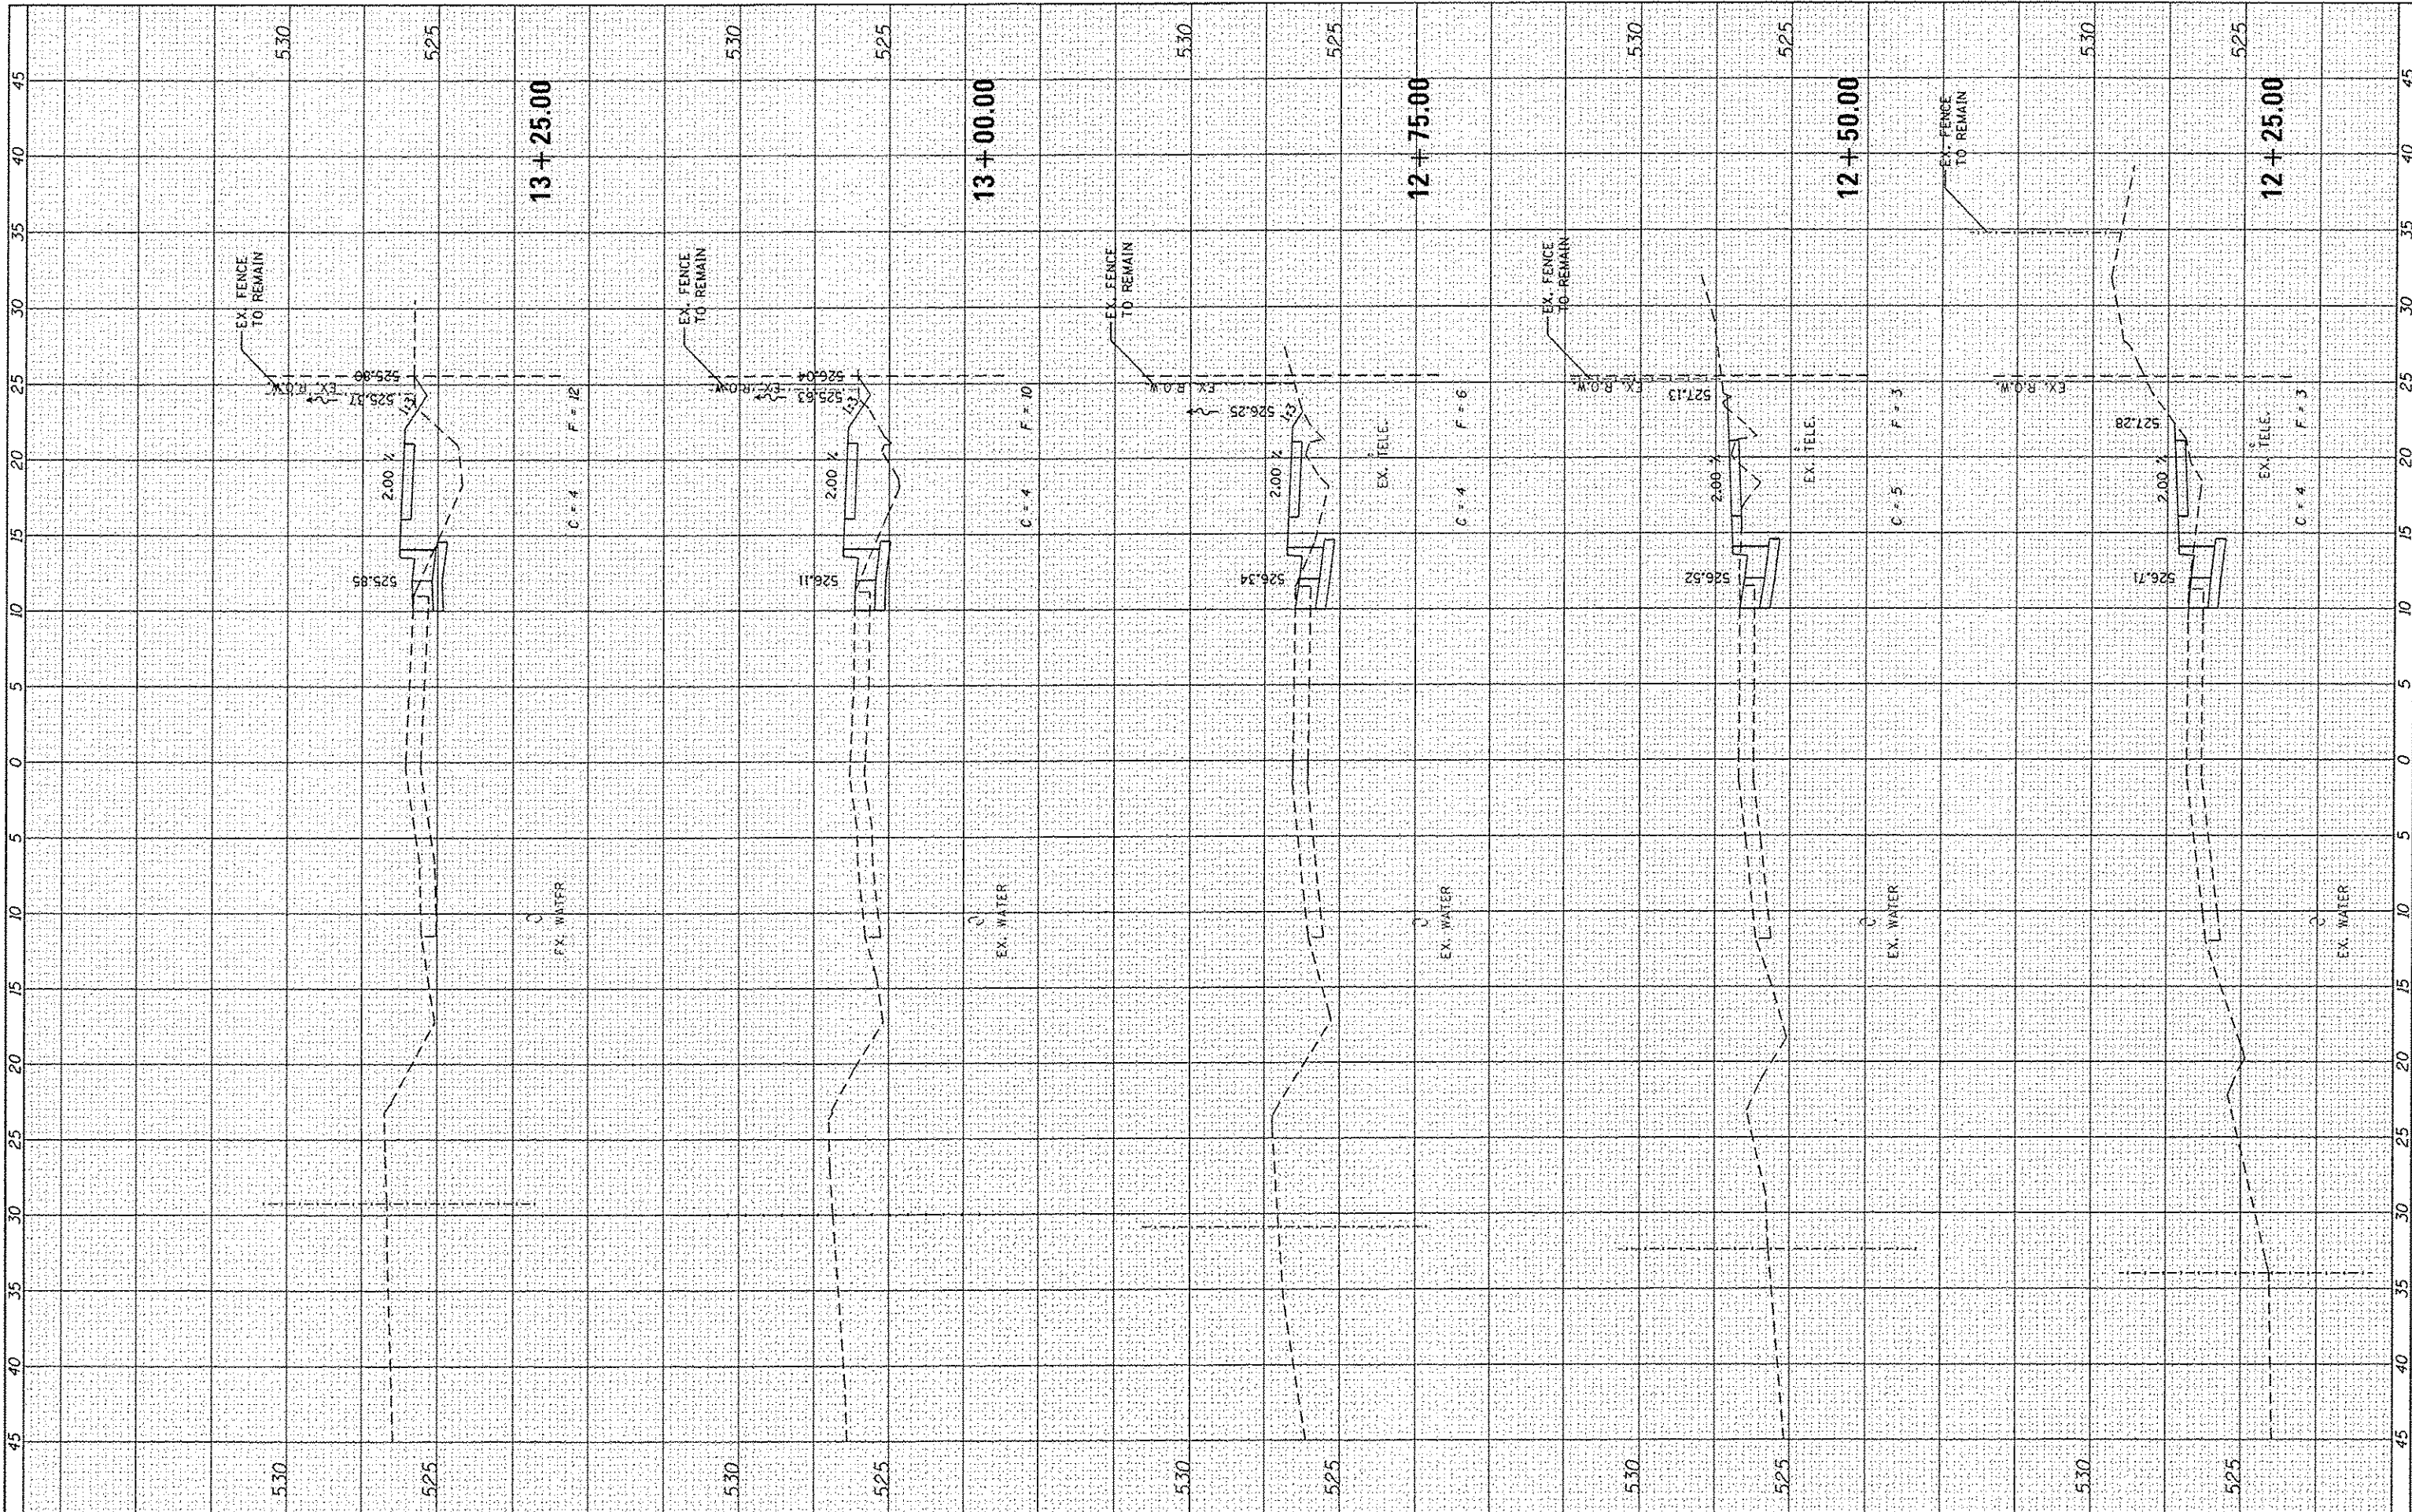

FILE NAME : 1000379A-XSCSHTS_VERTICAL.dgn

USER NAME : kostormiller	DESIGNED <i>KMO</i>	REVISED -
PLOT SCALE = 10.0000' / in.	DRAWN <i>KMO</i>	REVISED -
PLOT DATE = 1/16/2014	CHECKED <i>SJK</i>	REVISED -
	DATE -	REVISED -

**STATE OF ILLINOIS
DEPARTMENT OF TRANSPORTATION**

**CROSS SECTIONS
HILLCREST DRIVE**

SCALE: SHEET NO. 13 OF 25 SHEETS STA. 12+25.00 TO STA. 13+25.00

F.A. RTE.	SECTION	COUNTY	TOTAL SHEETS	SHEET NO.
	10-00036-00-SW	RANDOLPH	52	40
CONTRACT NO.				
FED. ROAD DIST. NO. ILLINOIS FED. AID PROJECT				