


FINAL SURVEY	SURVEYED	BY	DATE
NOTE BOOK	PLOTTED		
NO.	TEMPLATE		
	AREAS		
	CHECKED		

ORIGINAL SURVEY	SURVEYED	BY	DATE
NOTE BOOK	PLOTTED		
NO.	TEMPLATE		
	AREAS		
	CHECKED		

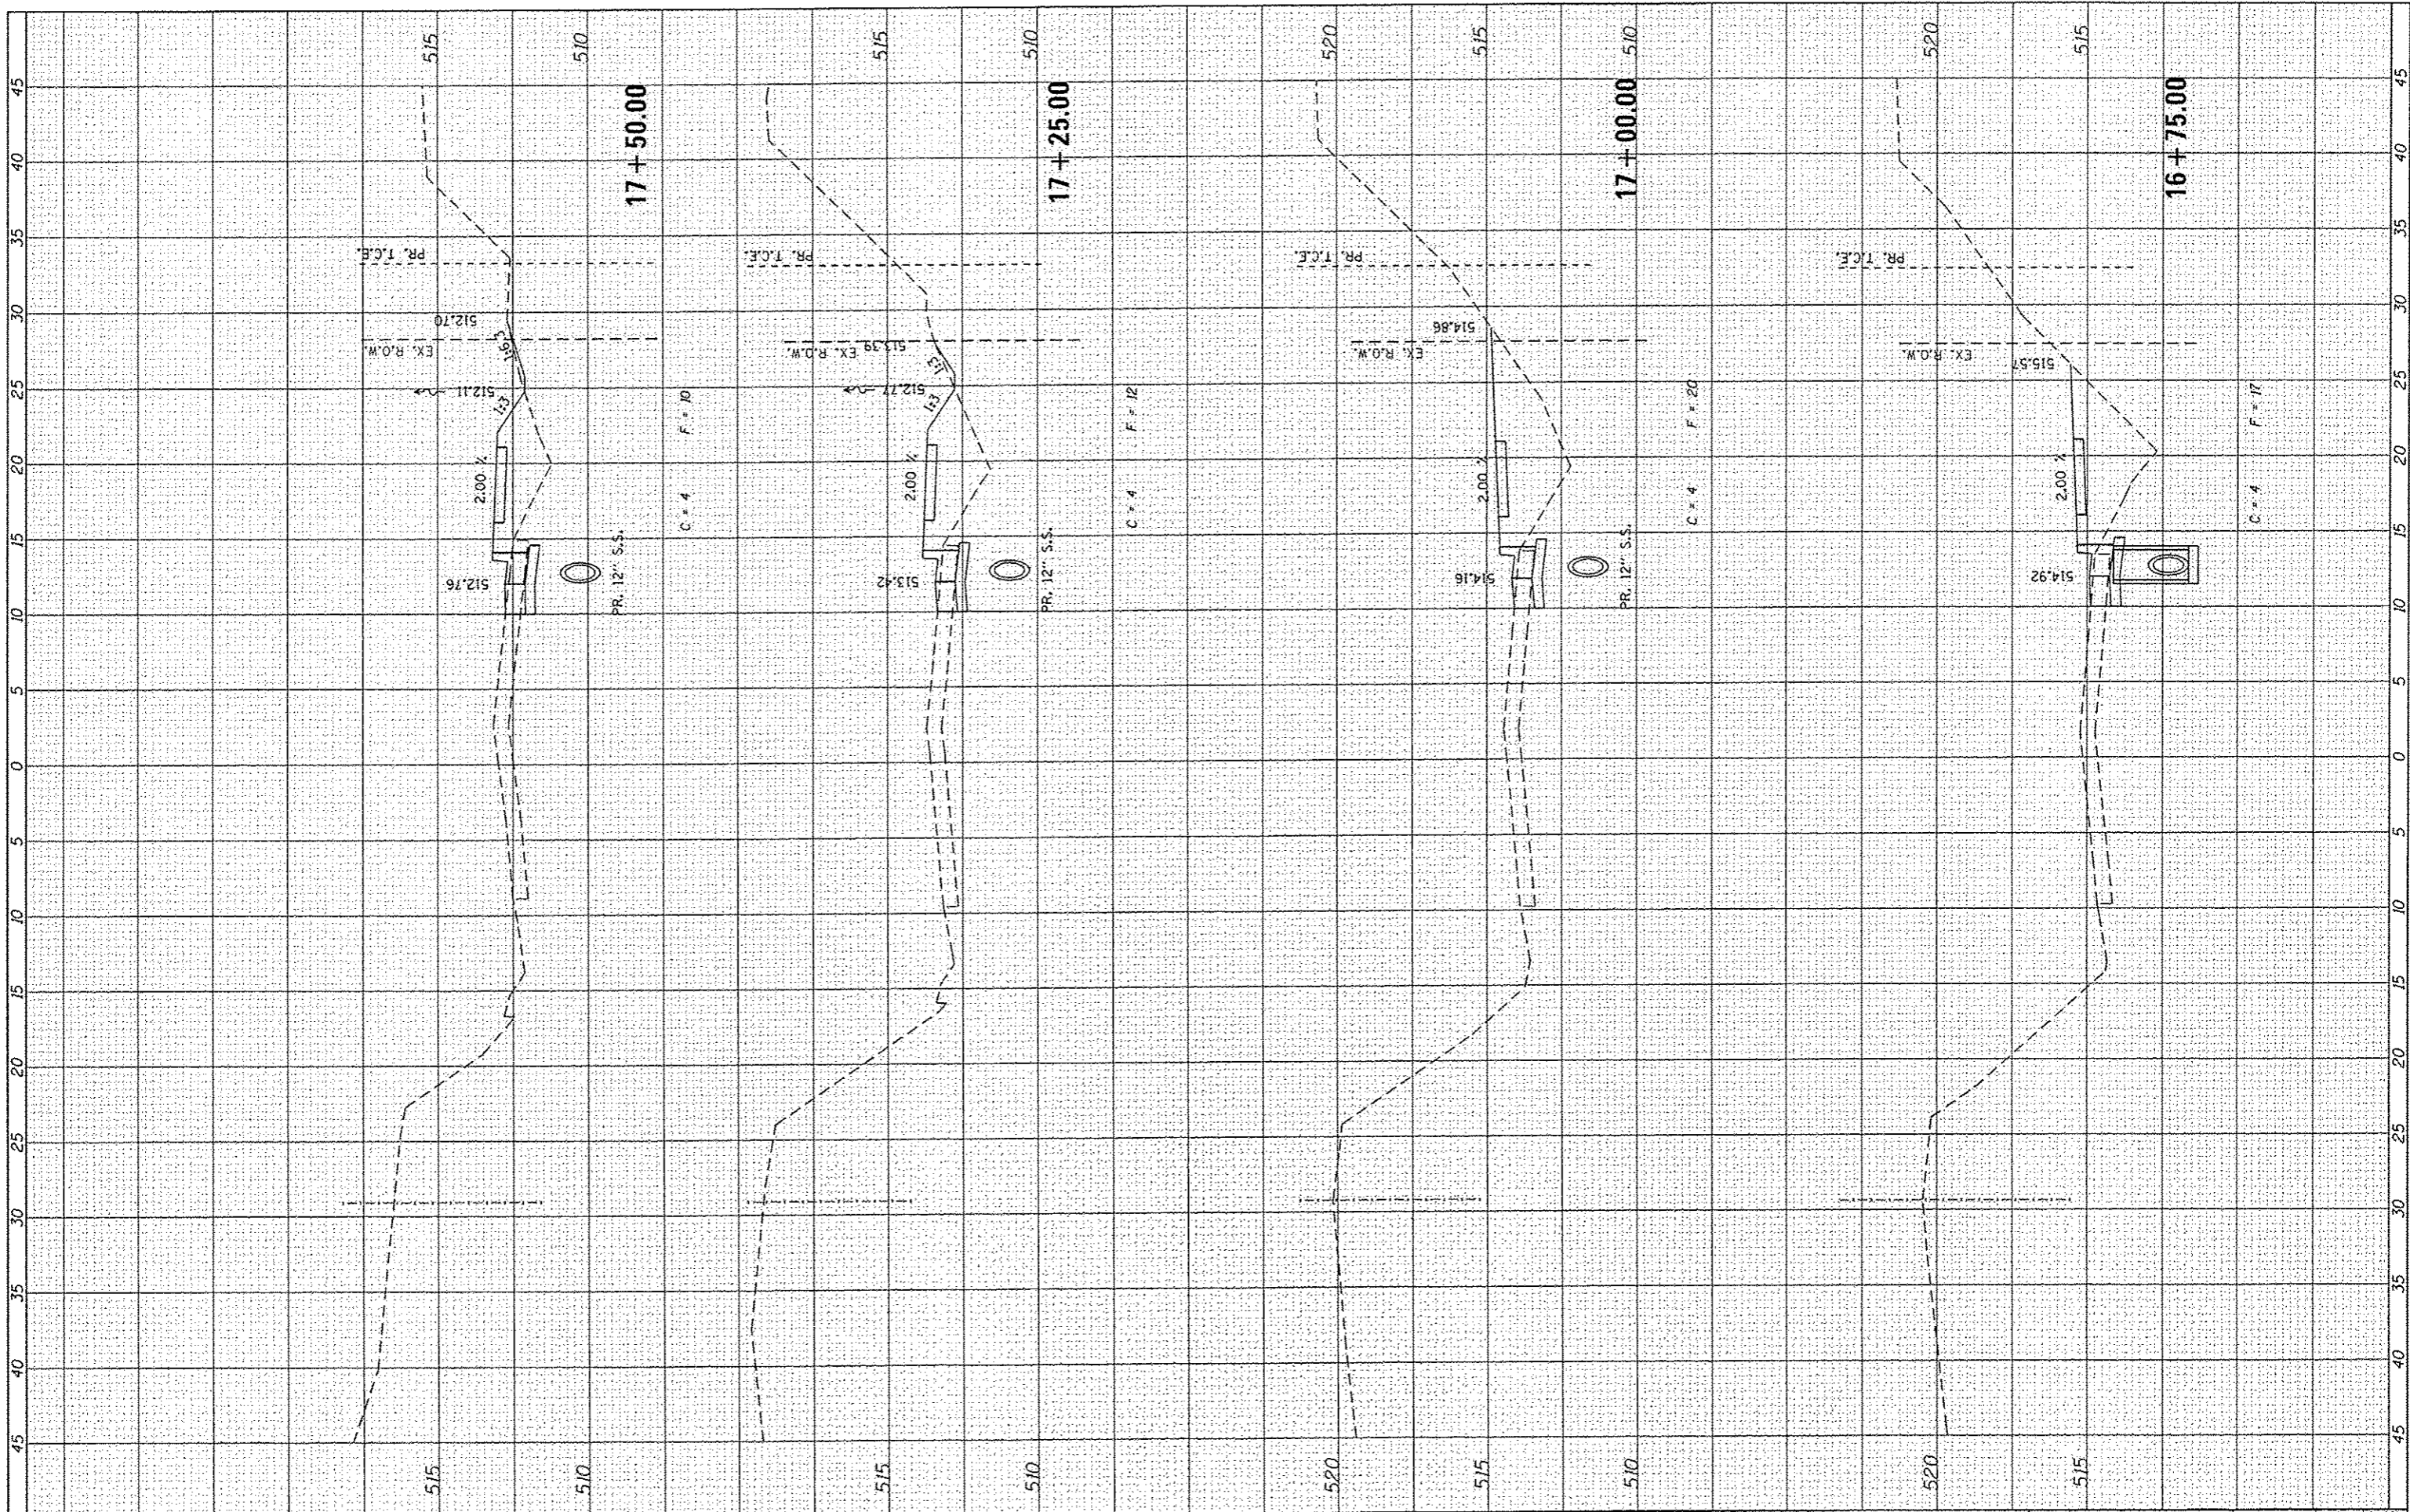

FILE NAME = 100379A-XSCSHTS.VERTICAL.dgn  
 USER NAME = hoxtermiller  
 DESIGNED KMO  
 DRAWN KMO  
 CHECKED SJK  
 DATE -

REVISIONS	REVISIONS
REVISIONS	REVISIONS
REVISIONS	REVISIONS
REVISIONS	REVISIONS
REVISIONS	REVISIONS
REVISIONS	REVISIONS

STATE OF ILLINOIS  
 DEPARTMENT OF TRANSPORTATION

CROSS SECTIONS  
 HILLCREST DRIVE  
 SCALE: SHEET NO. 17 OF 25 SHEETS STA. 16+75.00 TO STA. 17+50.00

F.A. RTE.	SECTION	COUNTY	TOTAL SHEETS	SHEET NO.
	10-00036-00-5W	RANDOLPH	52	44
FED. ROAD DIST. NO.	ILLINOIS FED. AID PROJECT			
CONTRACT NO.				