


FINAL SURVEY	DATE
SURVEYED	
PLOTTED	
NOTE BOOK	
AREAS CHECKED	
AREAS CHECKED	

ORIGINAL SURVEY	DATE
SURVEYED	
PLOTTED	
NOTE BOOK	
AREAS CHECKED	
AREAS CHECKED	

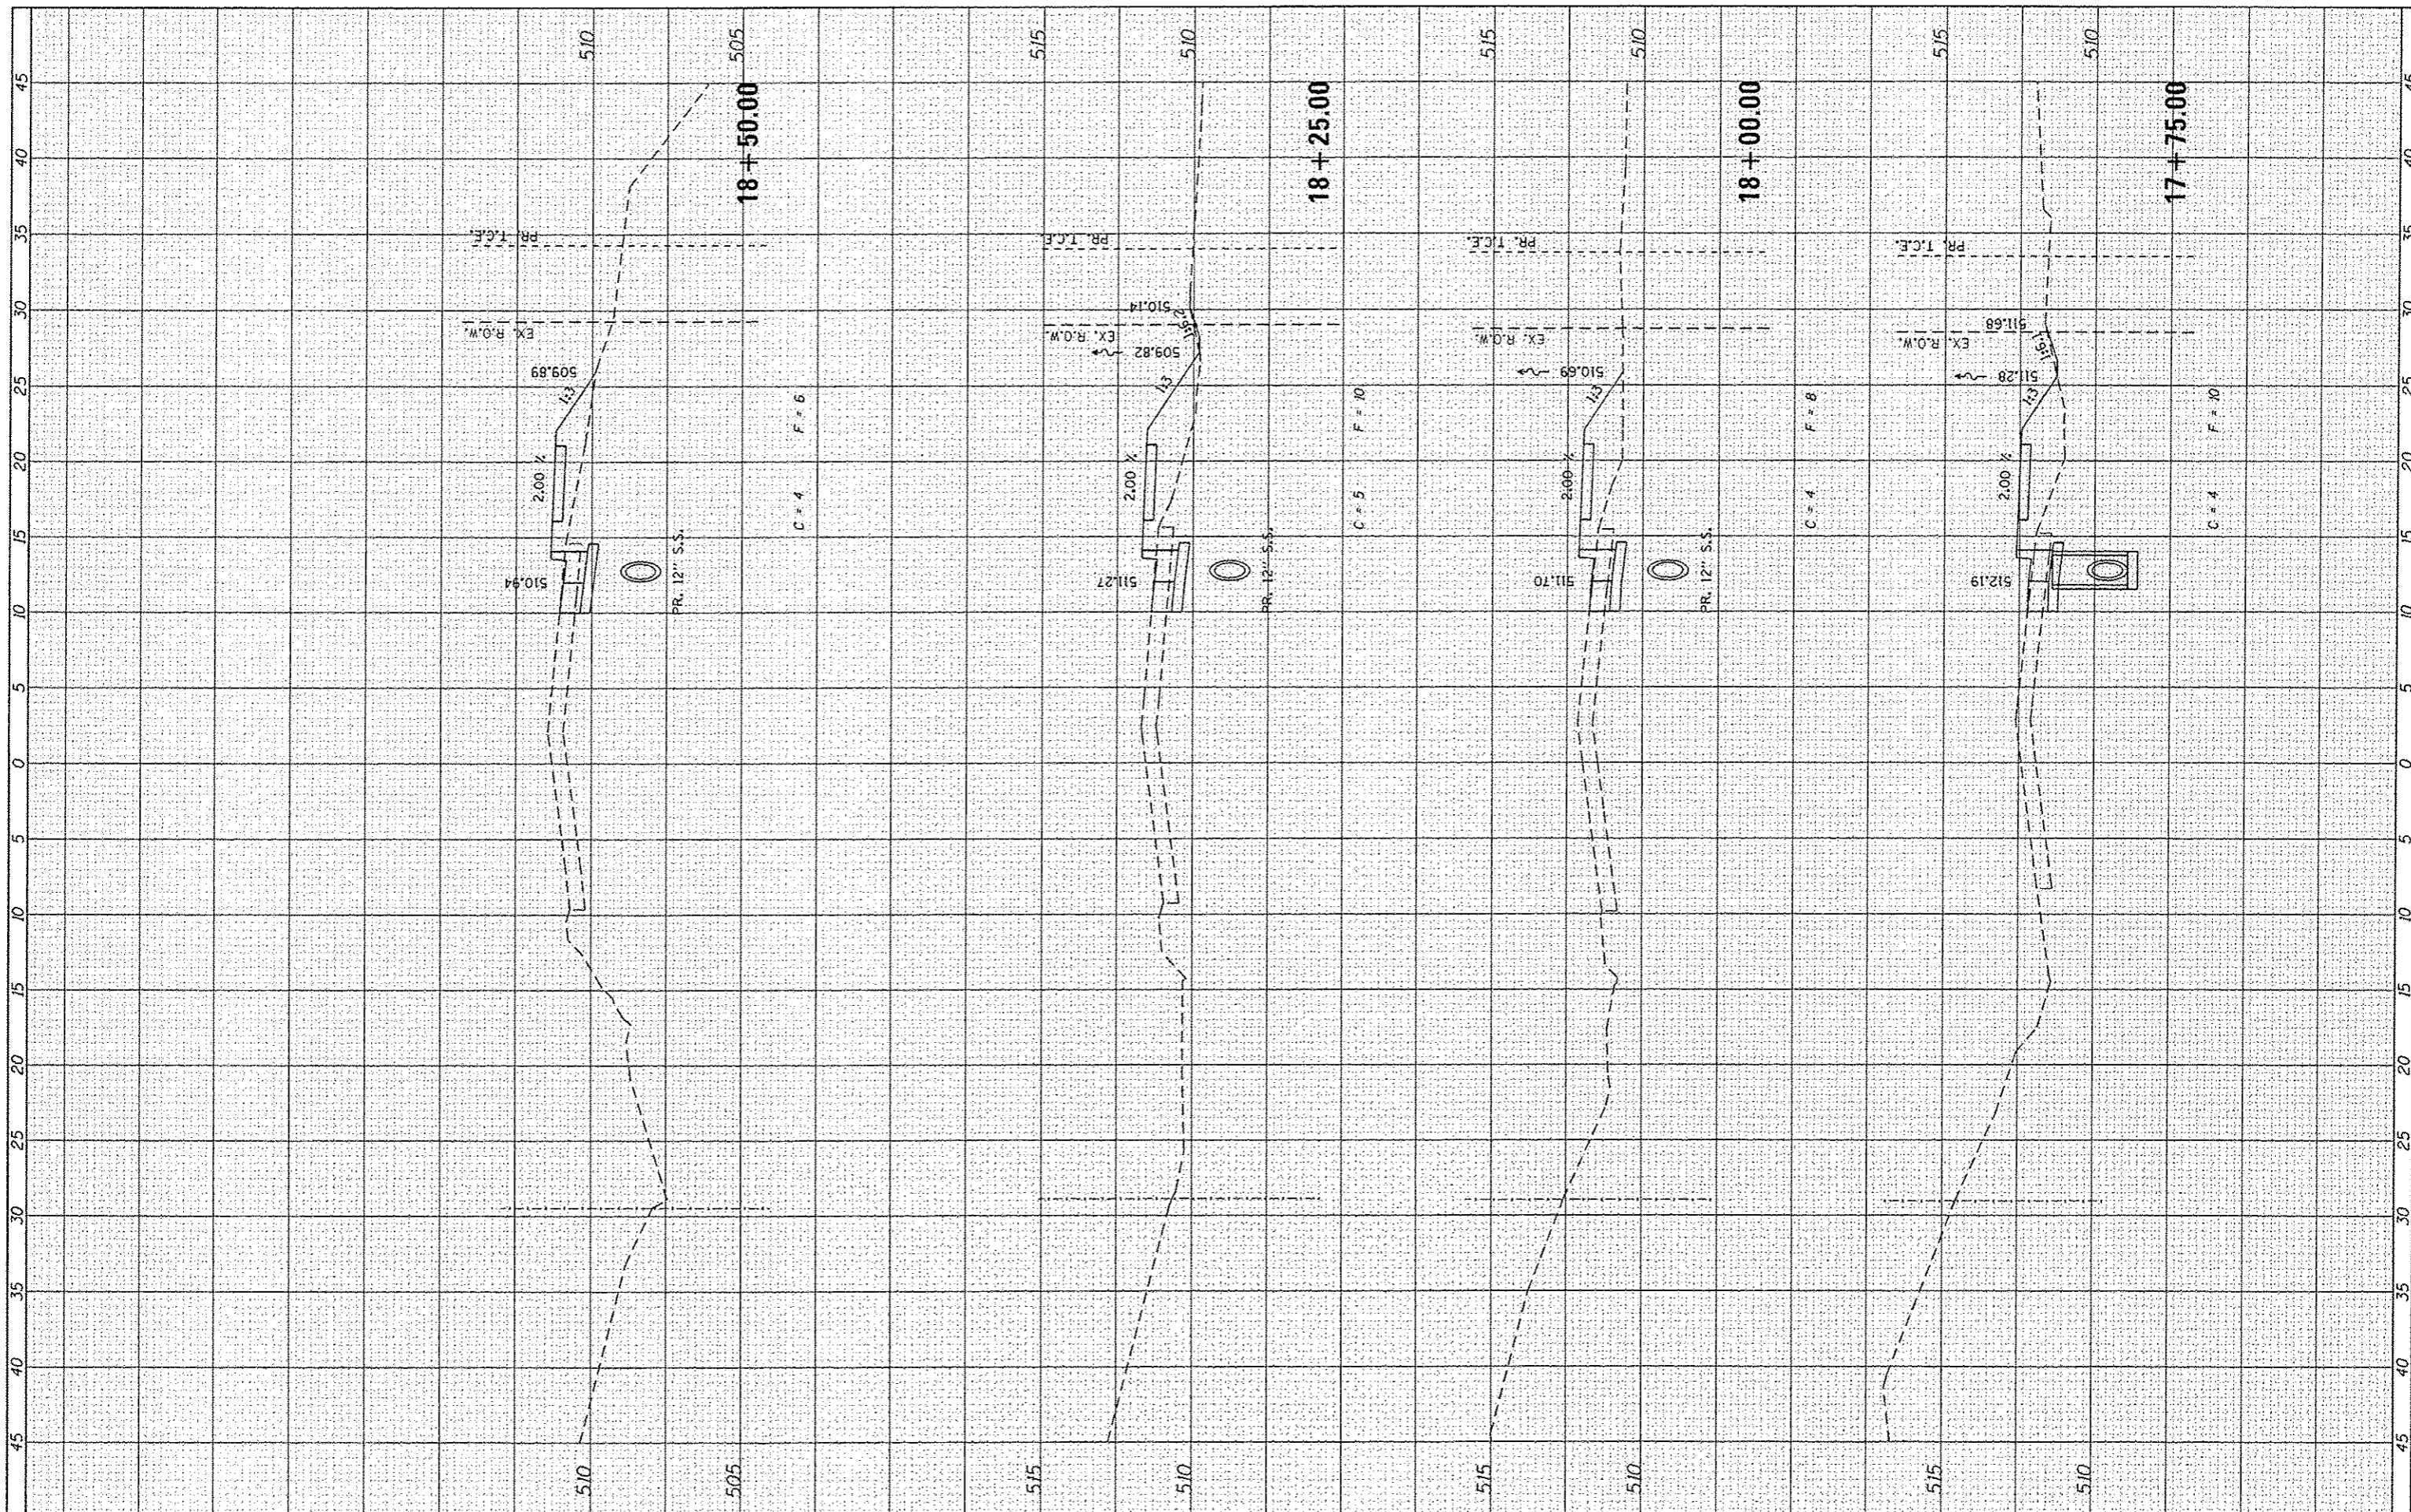

FILE NAME = 100379A-XSCSHTS.VERTICAL.dgn

USER NAME = kostermiller	DESIGNED KMO	REVISED -
	DRAWN KMO	REVISED -
PLOT SCALE = 10.0000' / in.	CHECKED SJK	REVISED -
PLOT DATE = 1/16/2014	DATE -	REVISED -

STATE OF ILLINOIS
DEPARTMENT OF TRANSPORTATION

CROSS SECTIONS
HILLCREST DRIVE
SCALE: SHEET NO. 18 OF 25 SHEETS STA. 17+75.00 TO STA. 18+50.00

F.A. RTE.	SECTION	COUNTY	TOTAL SHEETS	SHEET NO.
	10-00036-00-SW	RANDOLPH	52	45
FED. ROAD DIST. NO.	ILLINOIS FED. AID PROJECT	CONTRACT NO.		