


FILED	SURVEYED	BY	DATE
SURVEY	PLOTTED		
NOTE BOOK	TEMPLATE		
NO.	AREAS CHECKED		

ORIGINAL	SURVEYED	BY	DATE
SURVEY	PLOTTED		
NOTE BOOK	TEMPLATE		
NO.	AREAS CHECKED		

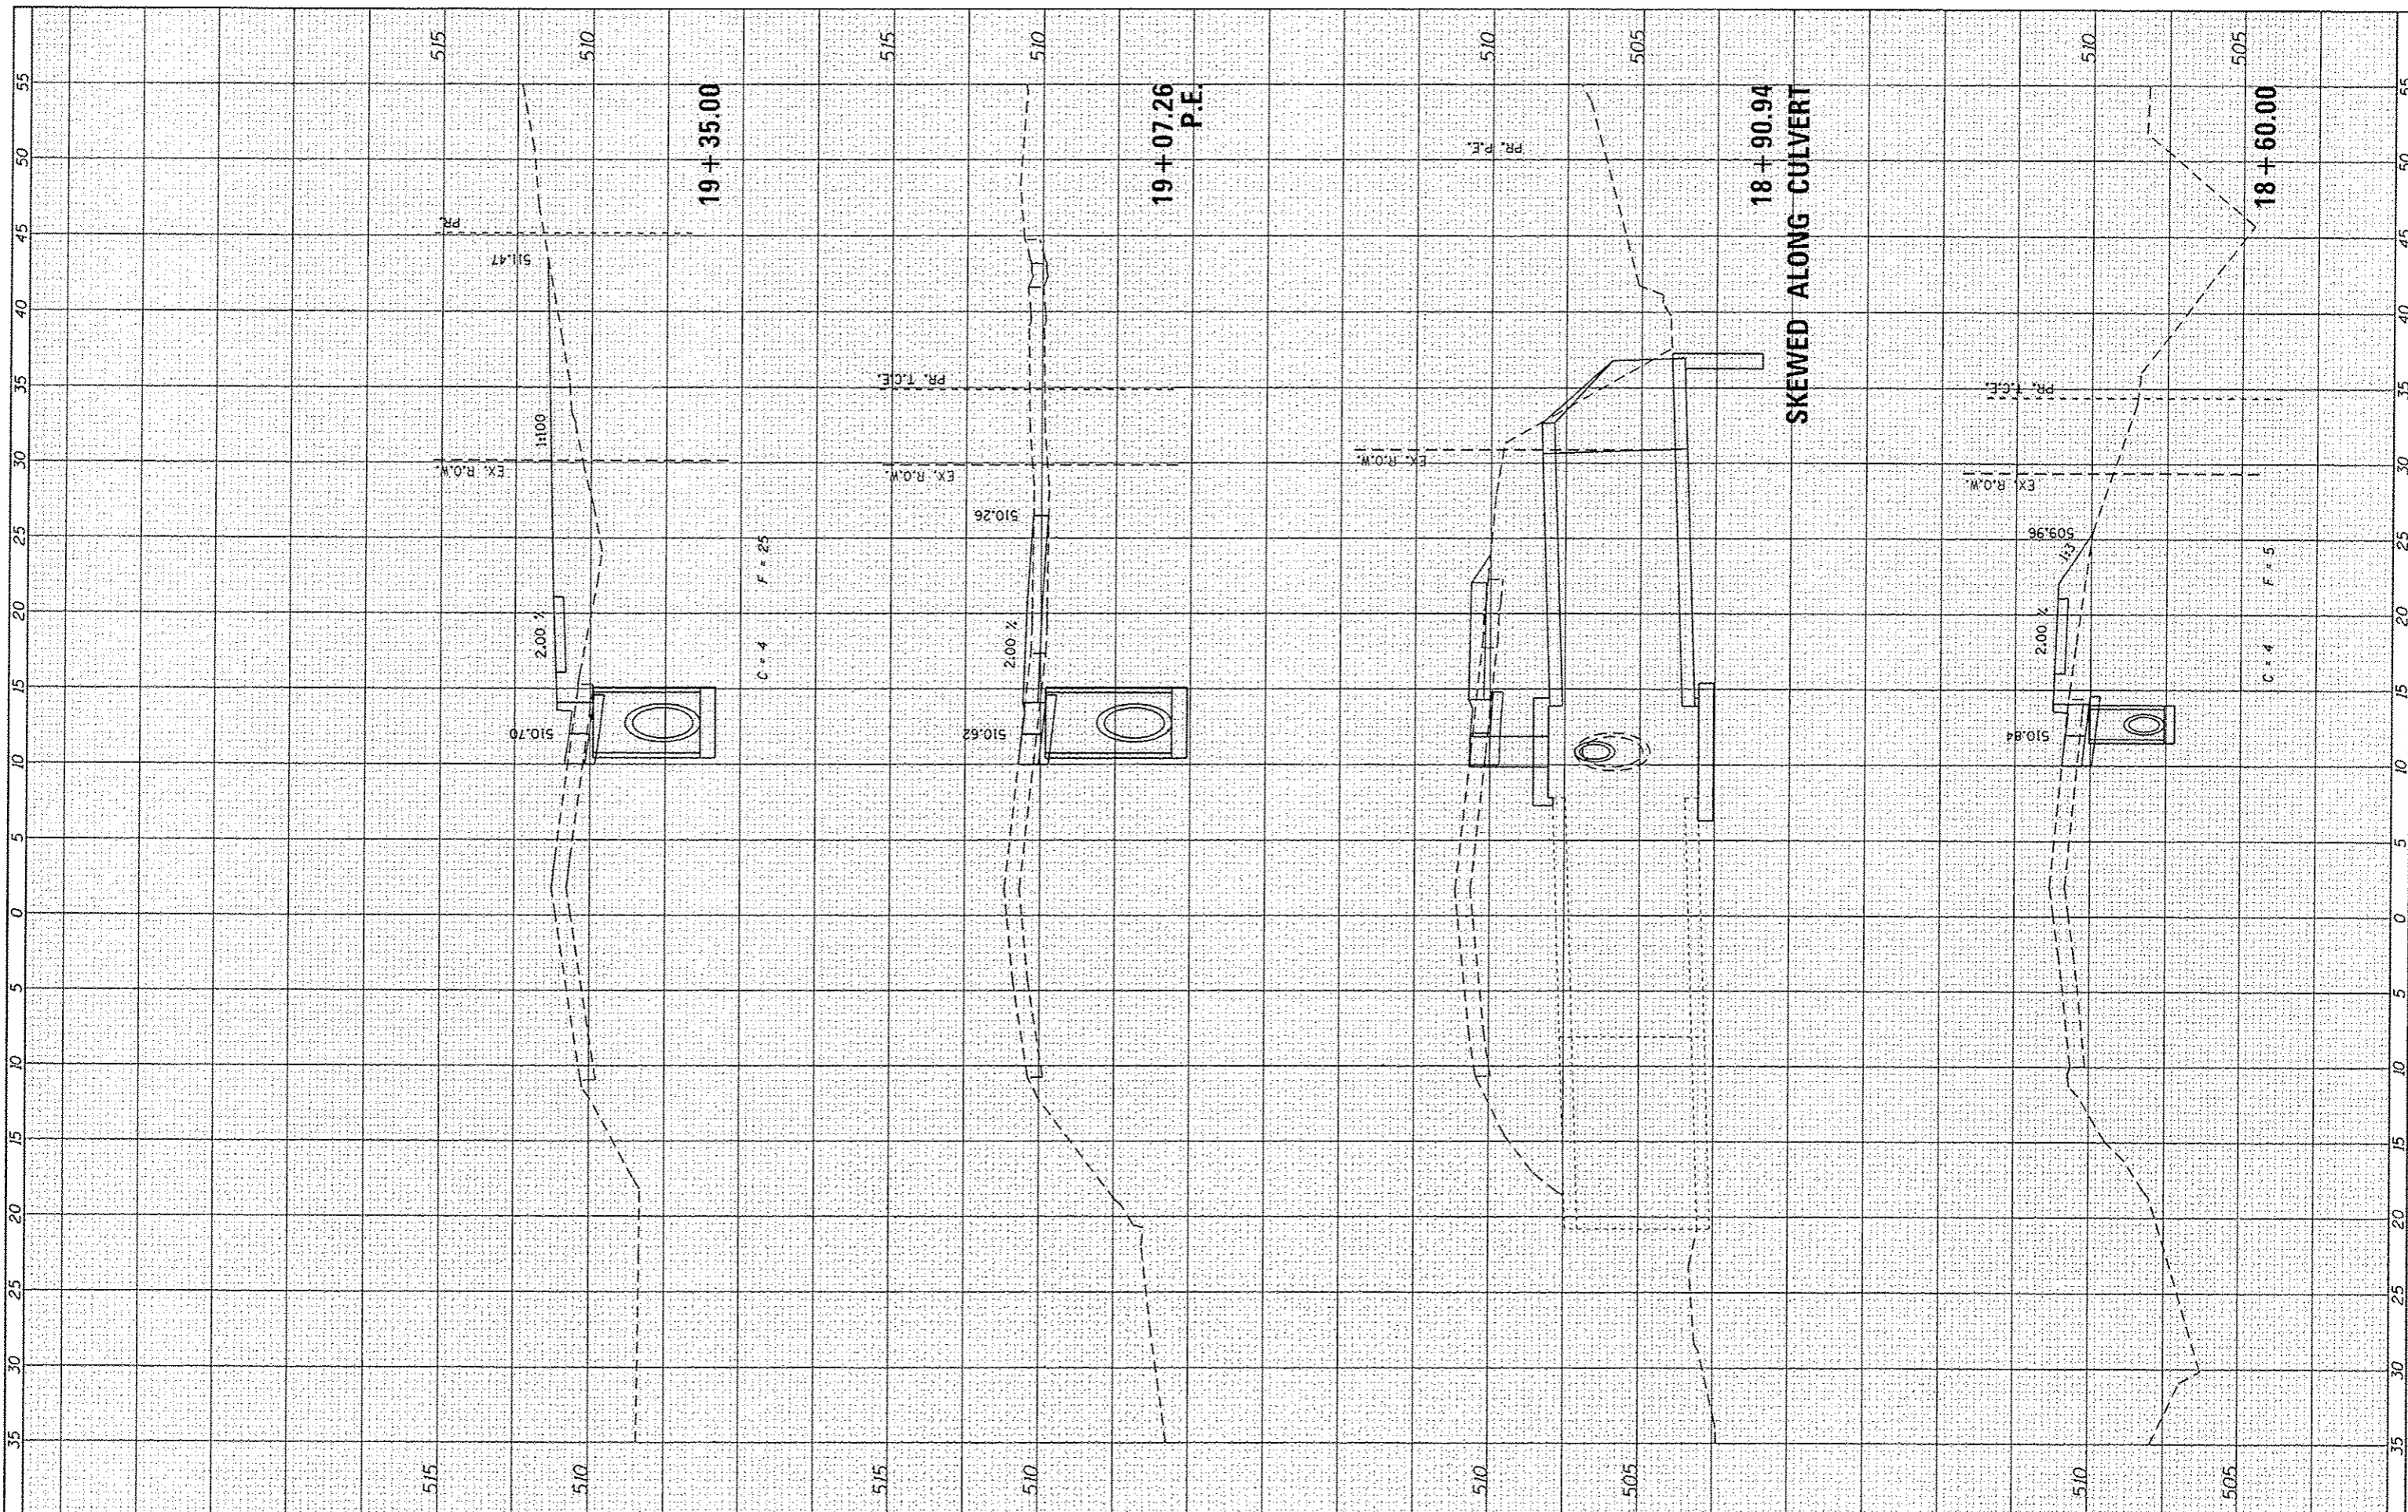

FILE NAME : 100279A-XSCSHTS.VERTICAL.dgn

USER NAME : koster-miller
 DESIGNED KMO
 DRAWN KMO
 CHECKED SJK
 DATE -
 PLOT SCALE = 10.0000' / 1" /
 PLOT DATE = 1/16/2014

REVISED -
 REVISED -
 REVISED -
 REVISED -

STATE OF ILLINOIS
 DEPARTMENT OF TRANSPORTATION

CROSS SECTIONS
 HILLCREST DRIVE
 SCALE: SHEET NO. 19 OF 25 SHEETS STA. 18+60.00 TO STA. 19+35.00

F.A. RTE.	SECTION	COUNTY	TOTAL SHEETS	SHEET NO.
	10-00036-00-SW	RANDOLPH	52	46
FED. ROAD DIST. NO.		ILLINOIS FED. AID PROJECT		
CONTRACT NO.				