


FINISHED	DATE
SURVEY	
NOTED	
PLOTTED	
TEMPLATE	
AREAS	
CHECKED	

ORIGINAL	DATE
SURVEY	
NOTED	
PLOTTED	
TEMPLATE	
AREAS	
CHECKED	

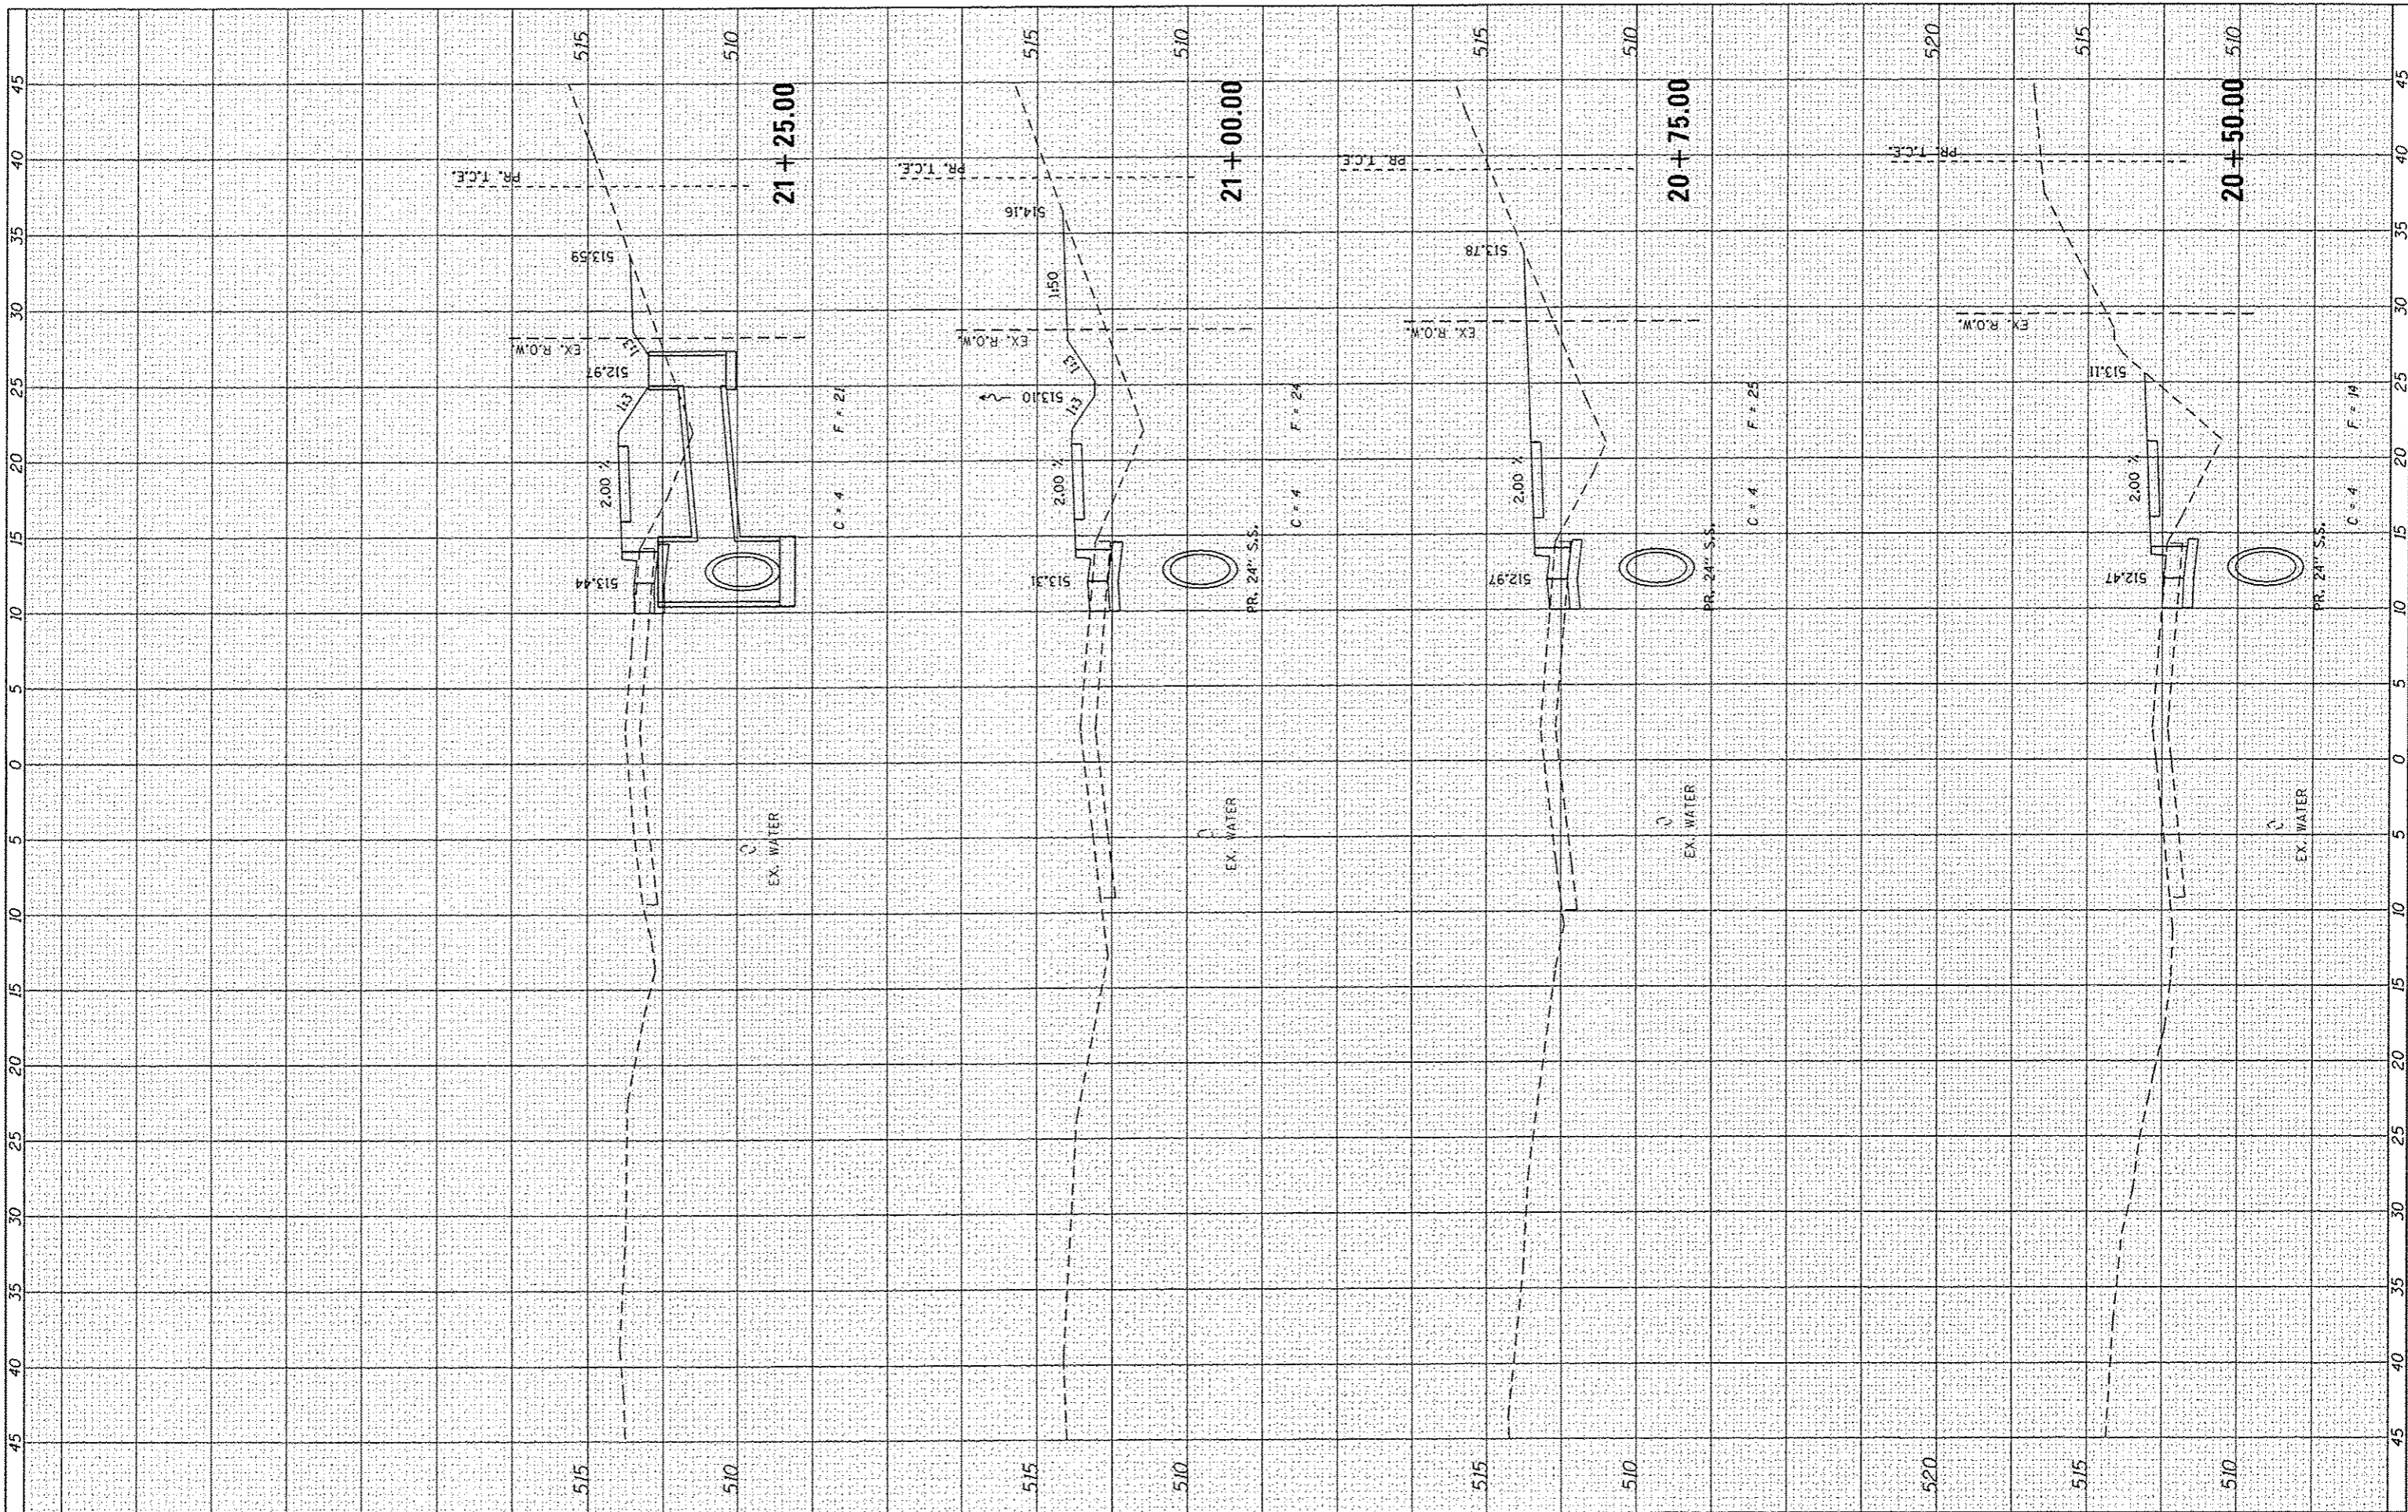

FILE NAME = 100379A-XSCSHTS.VERTICAL.dgn

USER NAME = kostermler  
 PLOT SCALE = 10.0000' / in.  
 PLOT DATE = 1/16/2014

DESIGNED	KMO	REVISED	-
DRAWN	KMO	REVISED	-
CHECKED	SJK	REVISED	-
DATE	-	REVISED	-

**STATE OF ILLINOIS  
DEPARTMENT OF TRANSPORTATION**

**CROSS SECTIONS  
HILLCREST DRIVE**

SCALE: SHEET NO. 21 OF 25 SHEETS STA. 20+50.00 TO STA. 21+25.00

F.A. RTE.	SECTION	COUNTY	TOTAL SHEETS	SHEET NO.
	10-00036-00-5W	RANDOLPH	52	48
FED. ROAD DIST. NO.	ILLINOIS FED. AID PROJECT		CONTRACT NO.	