


FINAL SURVEY	SURVEYED	DATE
NOTE BOOK	PLOTTED	
NO.	TEMPERATURE	
	AS SHOWN	
	AREAS CHECKED	

ORIGINAL SURVEY	SURVEYED	DATE
NOTE BOOK	PLOTTED	
NO.	TEMPERATURE	
	AS SHOWN	
	AREAS CHECKED	

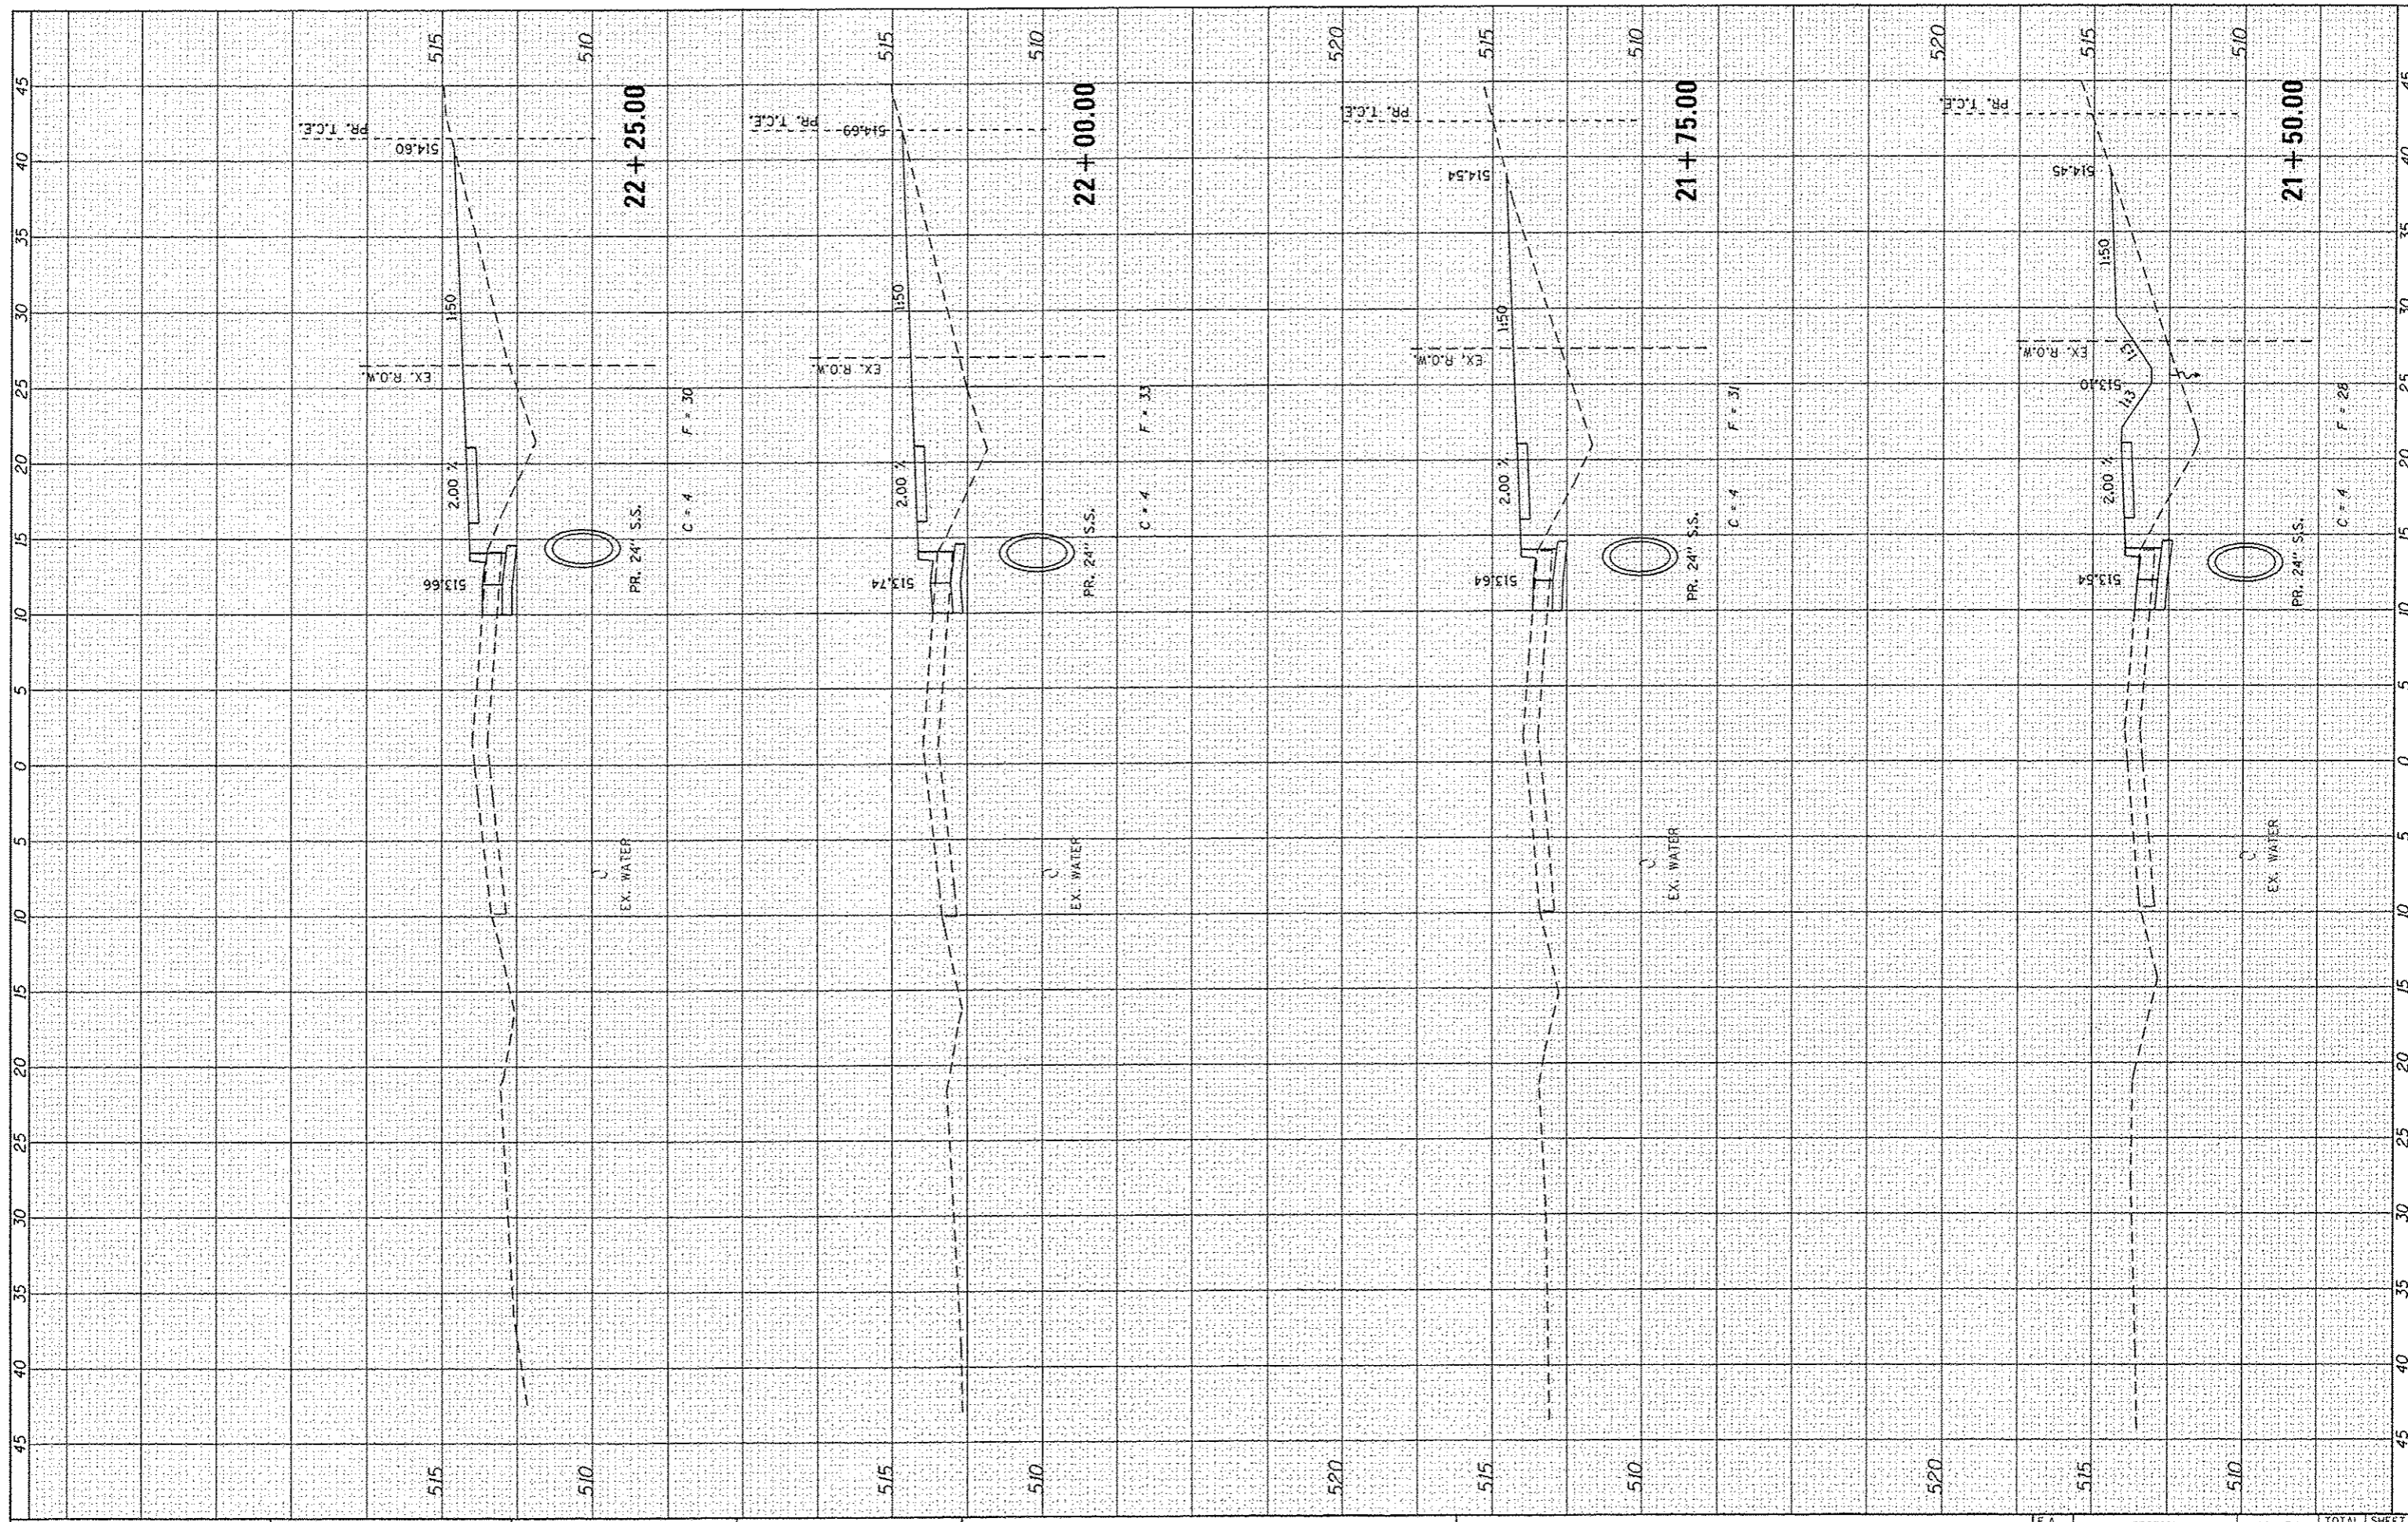

FILE NAME : 100379a-XSCSHTS.VERTICAL.dgn

USER NAME : koster-miller
 DESIGNED *KMO*
 DRAWN *KMO*
 CHECKED *SJK*
 DATE

REVISIONS
 REVISED -
 REVISED -
 REVISED -
 REVISED -

STATE OF ILLINOIS
 DEPARTMENT OF TRANSPORTATION

CROSS SECTIONS
 HILLCREST DRIVE

SCALE: SHEET NO. 22 OF 25 SHEETS STA. 21+50.00 TO STA. 22+25.00

F.A. RTE.	SECTION	COUNTY	TOTAL SHEETS	SHEET NO.
	10-00036-00-5W	RANDOLPH	52	49
CONTRACT NO.				
FED. ROAD DIST. NO. ILLINOIS FED. AID PROJECT				