


DATE	BT
FINISHED	
PLOTTED	
TEMPLATE	
AREAS	
CHECKED	
NO.	

DATE	BT
ORIGINAL	
REVISED	
PLOTTED	
TEMPLATE	
AREAS	
CHECKED	
NO.	

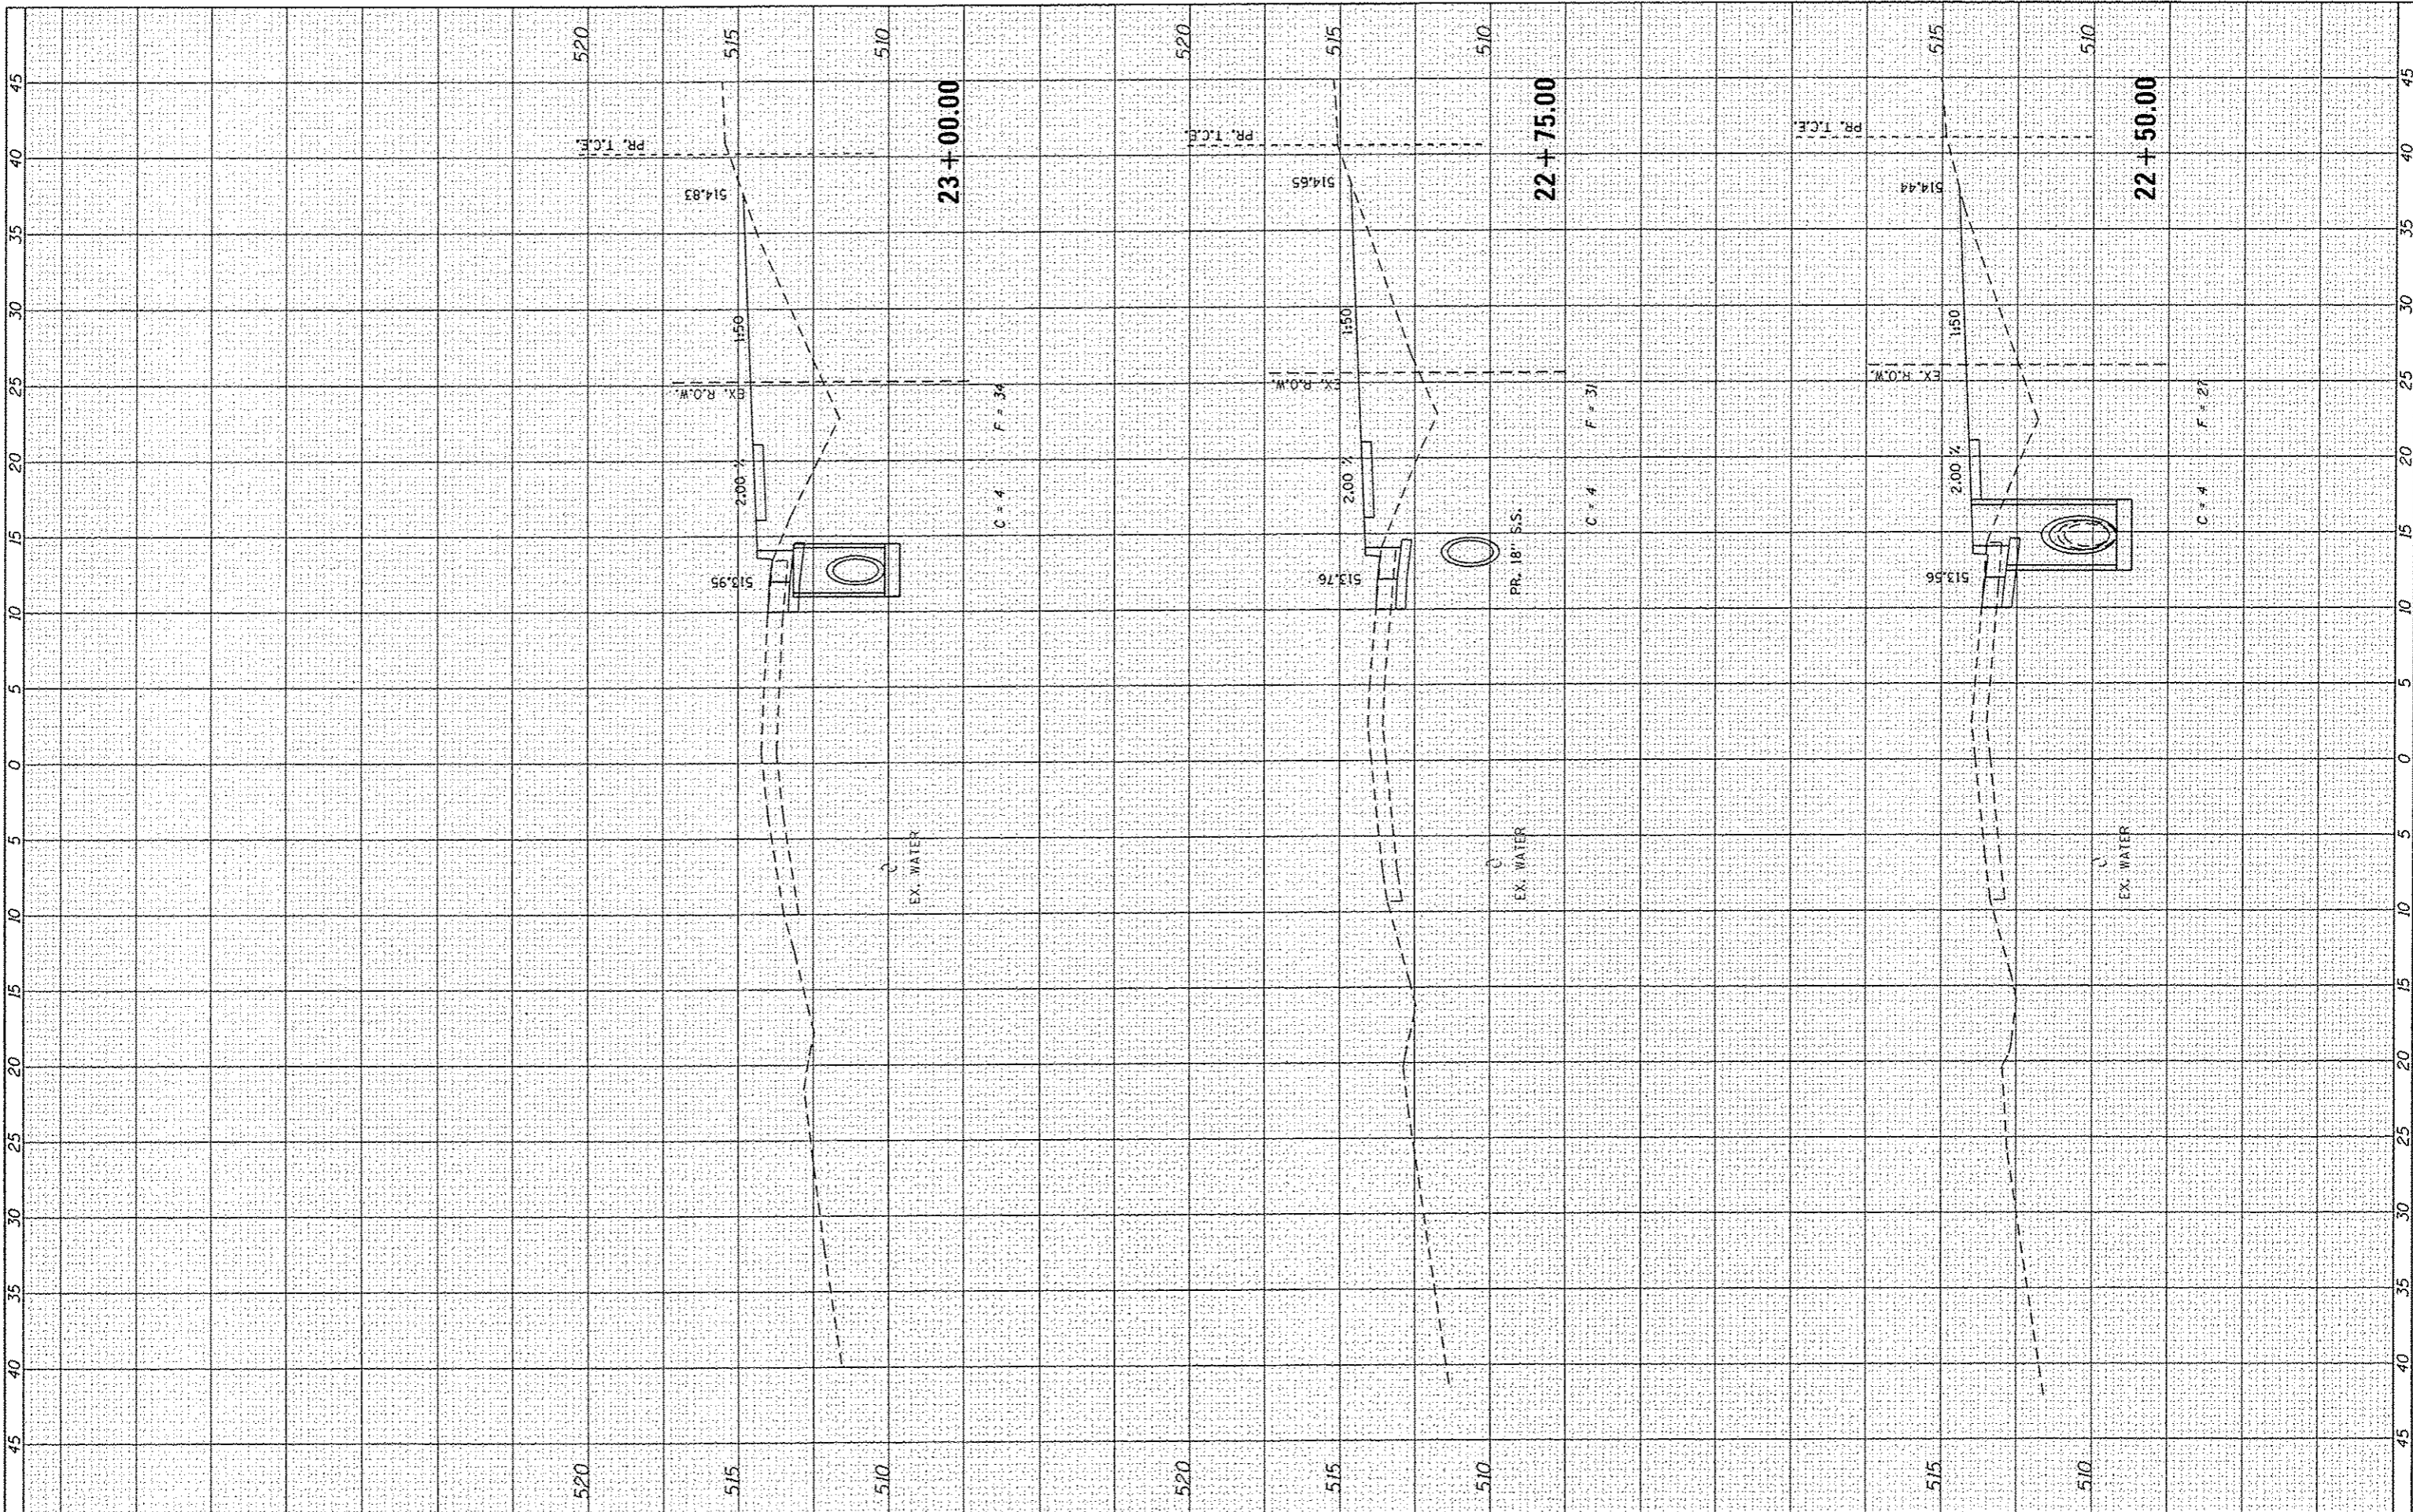

FILE NAME = 100379A-XSCSHT5.VERTICAL.dgn

USER NAME = koster/miller
 PLOT SCALE = 10.0000' / in.
 PLOT DATE = 1/16/2014

DESIGNED *KMO*
 DRAWN *KMO*
 CHECKED *SJK*
 DATE -

REVISED -
 REVISED -
 REVISED -
 REVISED -

**STATE OF ILLINOIS
 DEPARTMENT OF TRANSPORTATION**

**CROSS SECTIONS
 HILLCREST DRIVE**

SCALE: SHEET NO. 23 OF 25 SHEETS STA. 22+50.00 TO STA. 23+00.00

F.A. RTE.	SECTION	COUNTY	TOTAL SHEETS	SHEET NO.
	10-00036-00-SW	RANDOLPH	52	50
FED. ROAD DIST. NO.	ILLINOIS FED. AID PROJECT			
		CONTRACT NO.		