
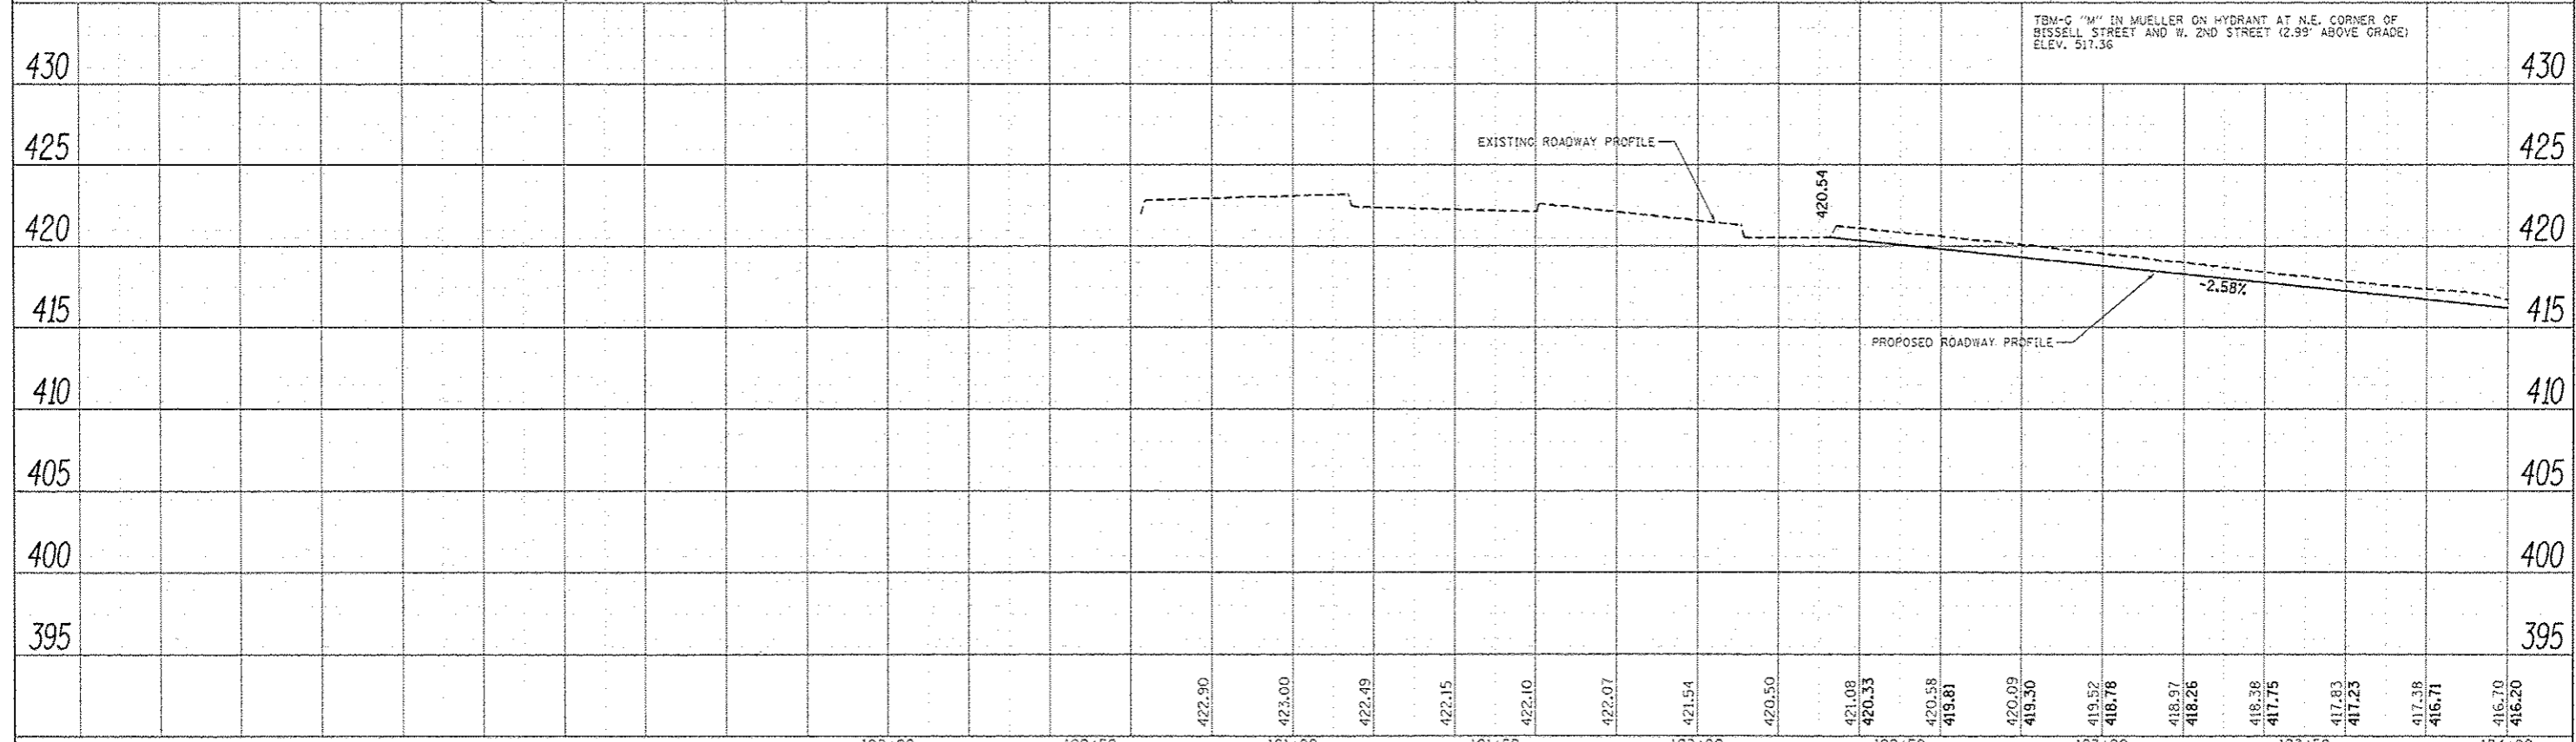


DATE	
BY	
PLAN	
NO.	
DATE	
BY	
PLAN	
NO.	
DATE	
BY	
PLAN	
NO.	

DATE	
BY	
PROFILE	
NO.	
DATE	
BY	
PROFILE	
NO.	
DATE	
BY	
PROFILE	
NO.	

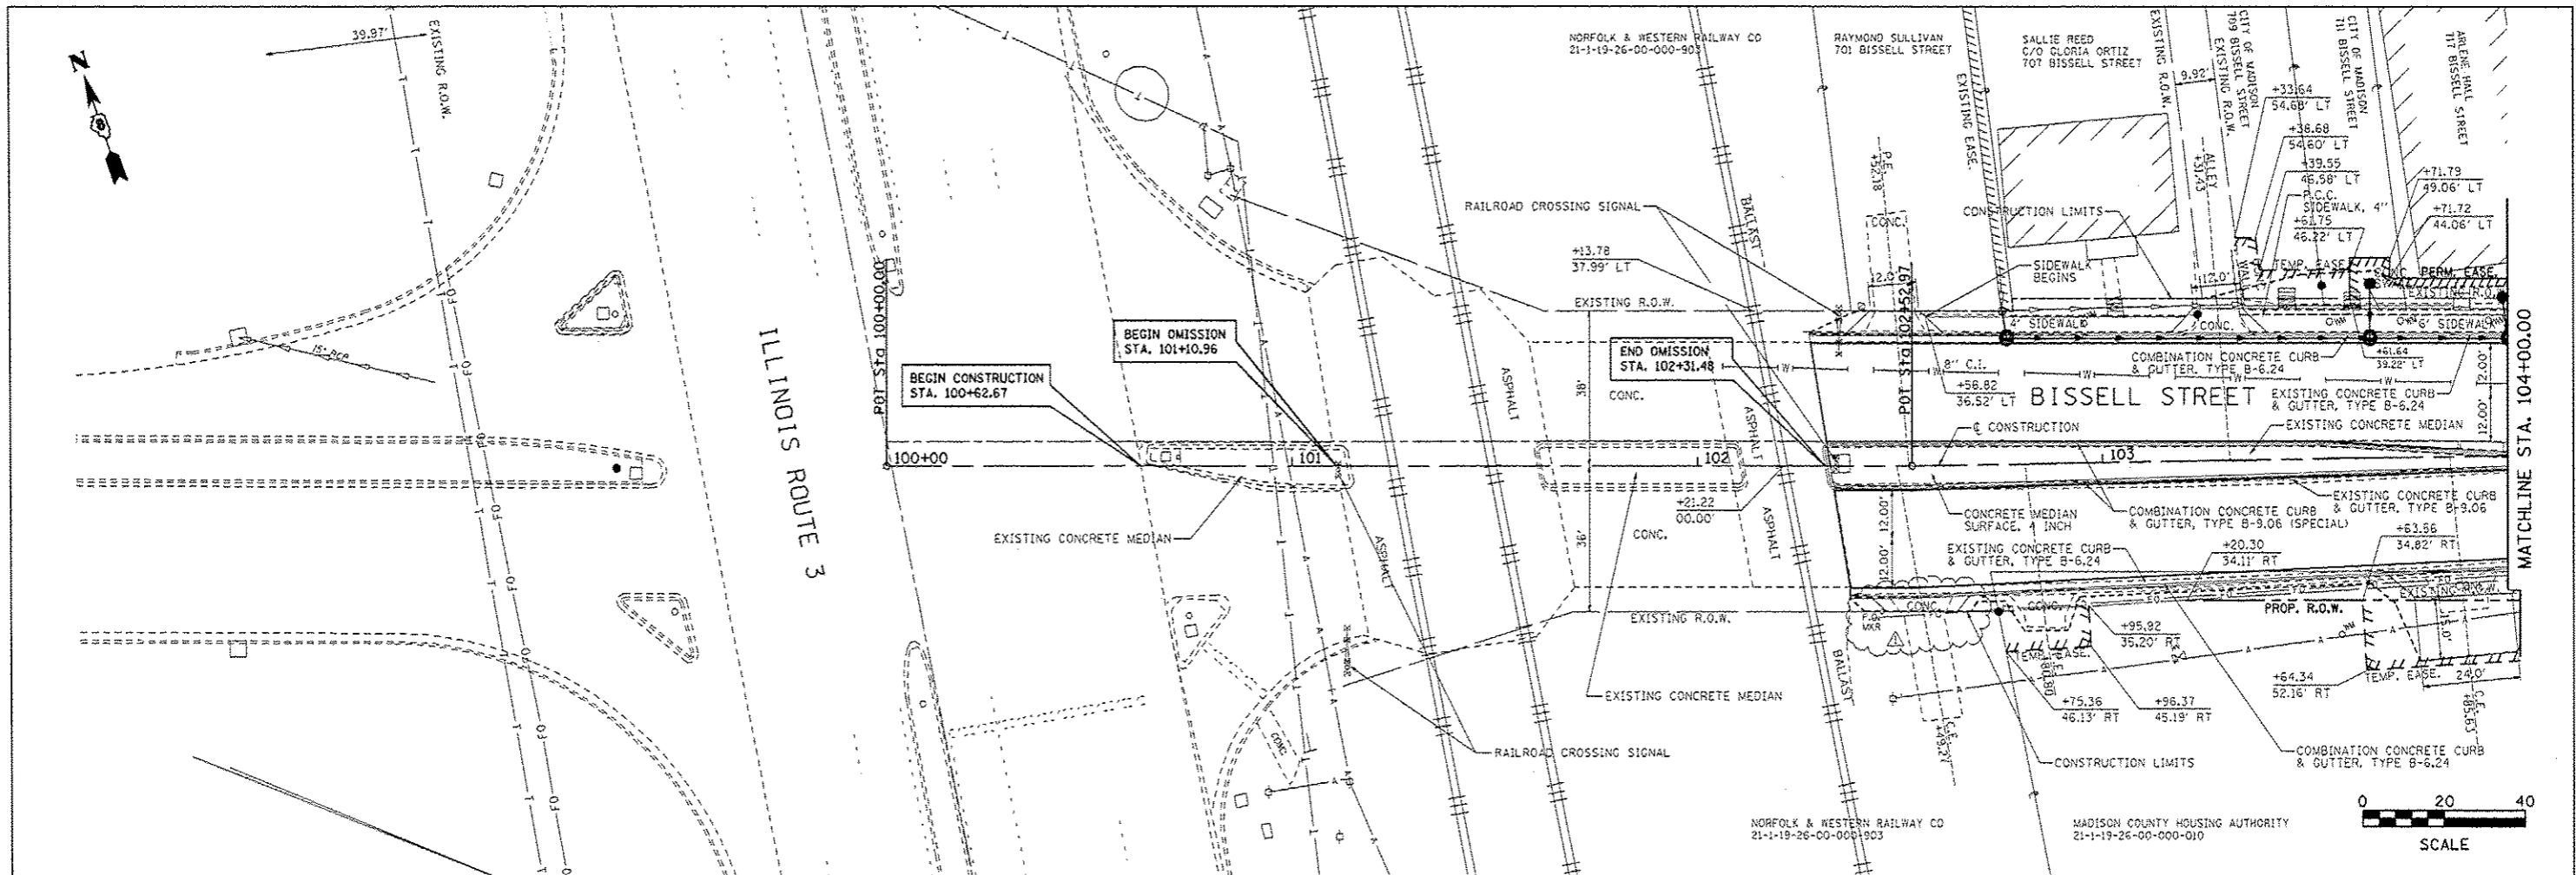

FILE NAME	USER NAME - Jeremy	DESIGNED - SAS	REVISED - RKR 03/06/14	CITY OF MADISON BISSELL STREET	PLAN & PROFILE	F.A.U. R.F.E.	SECTION	COUNTY	TOTAL SHEETS	SHEET NO.	
FILE NO.	PLOT SCALE = 1/4"=20'	DRAWN - SAS	REVISED -			9104	10-00058-00-PV	MADISON	53	23	
	PLOT DATE = 4/18/2014	CHECKED - BFK	REVISED -			CONTRACT NO. 97530					
		DATE - 12/20/13	REVISED -			ILLINOIS FED. AID PROJECT					