


BISSELL STREET EXISTING TYPICAL SECTION

STA. 100+62.67 TO STA. 101+10.96

(NOT TO SCALE)

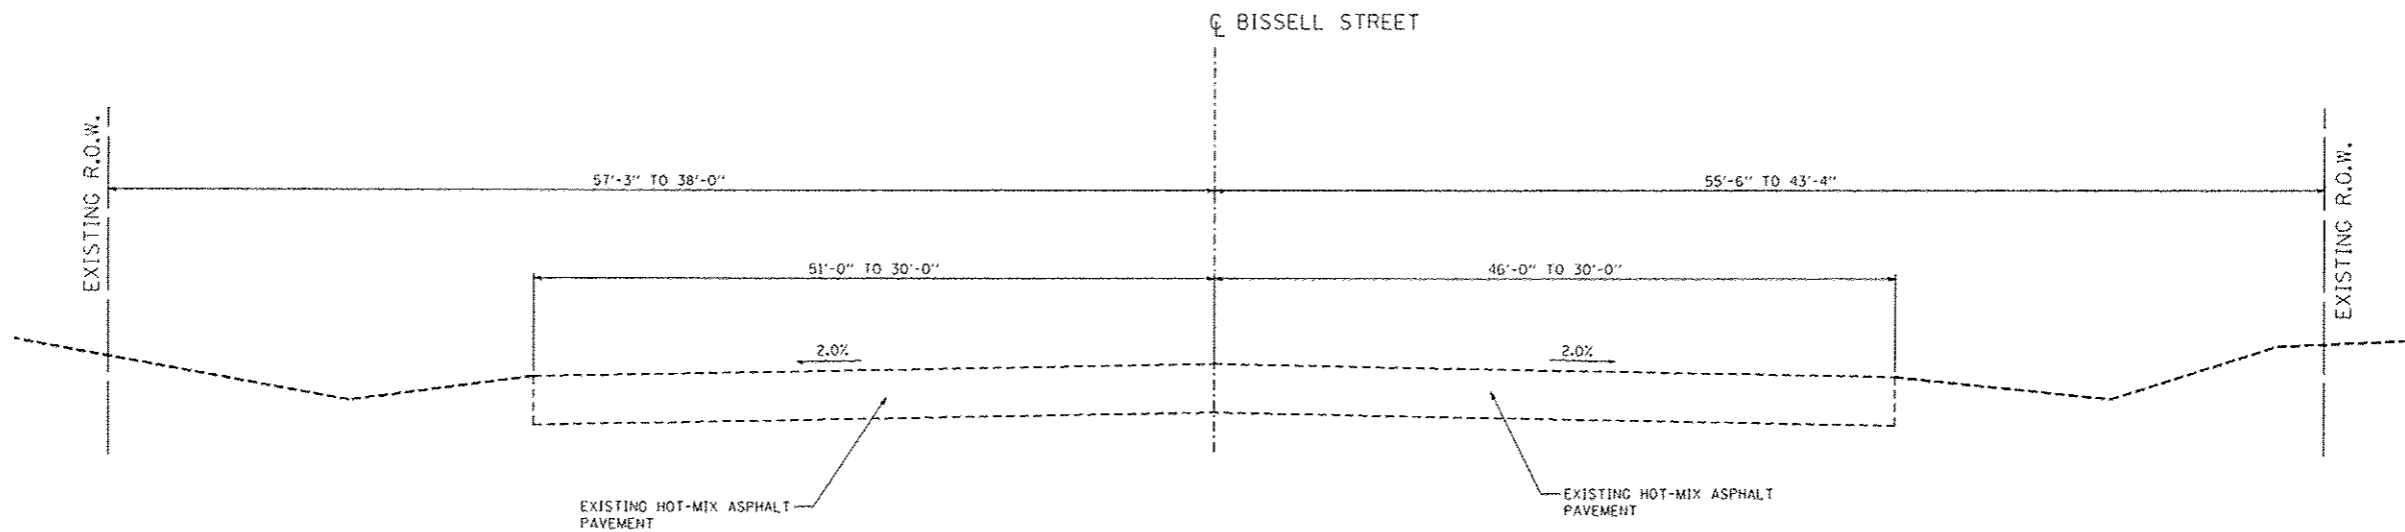

BISSELL STREET EXISTING TYPICAL SECTION

STA. 101+10.96 TO STA. 101+63.92

STA. 102+08.06 TO STA. 102+31.48

(OMISSION)

(NOT TO SCALE)

FILE NAME typicals_existing.dgn	USER NAME rmarsh	DESIGNED - BFK	REVISED -	CITY OF MADISON BISSELL STREET	EXISTING TYPICALS			F.A.U. RTE. 9104	SECTION 10-00058-00-PV	COUNTY MADISON	TOTAL SHEETS 53	SHEET NO. 5
	PLOT SCALE = 1/8"=1'-0"	DRAWN - SAS	REVISED -		SCALE: H.T.S.	SHEET NO. 01 OF 06 SHEETS	STA.	TO STA.	CONTRACT NO. 97530		ILLINOIS FED. AID PROJECT	
PLOT DATE = 12/20/2013	DATE = 12/20/13	CHECKED - BFK	REVISED -									