


BISSELL STREET EXISTING TYPICAL SECTION

STA. 101+63.92 TO STA. 102+08.06
(OMISSION)
(NOT TO SCALE)

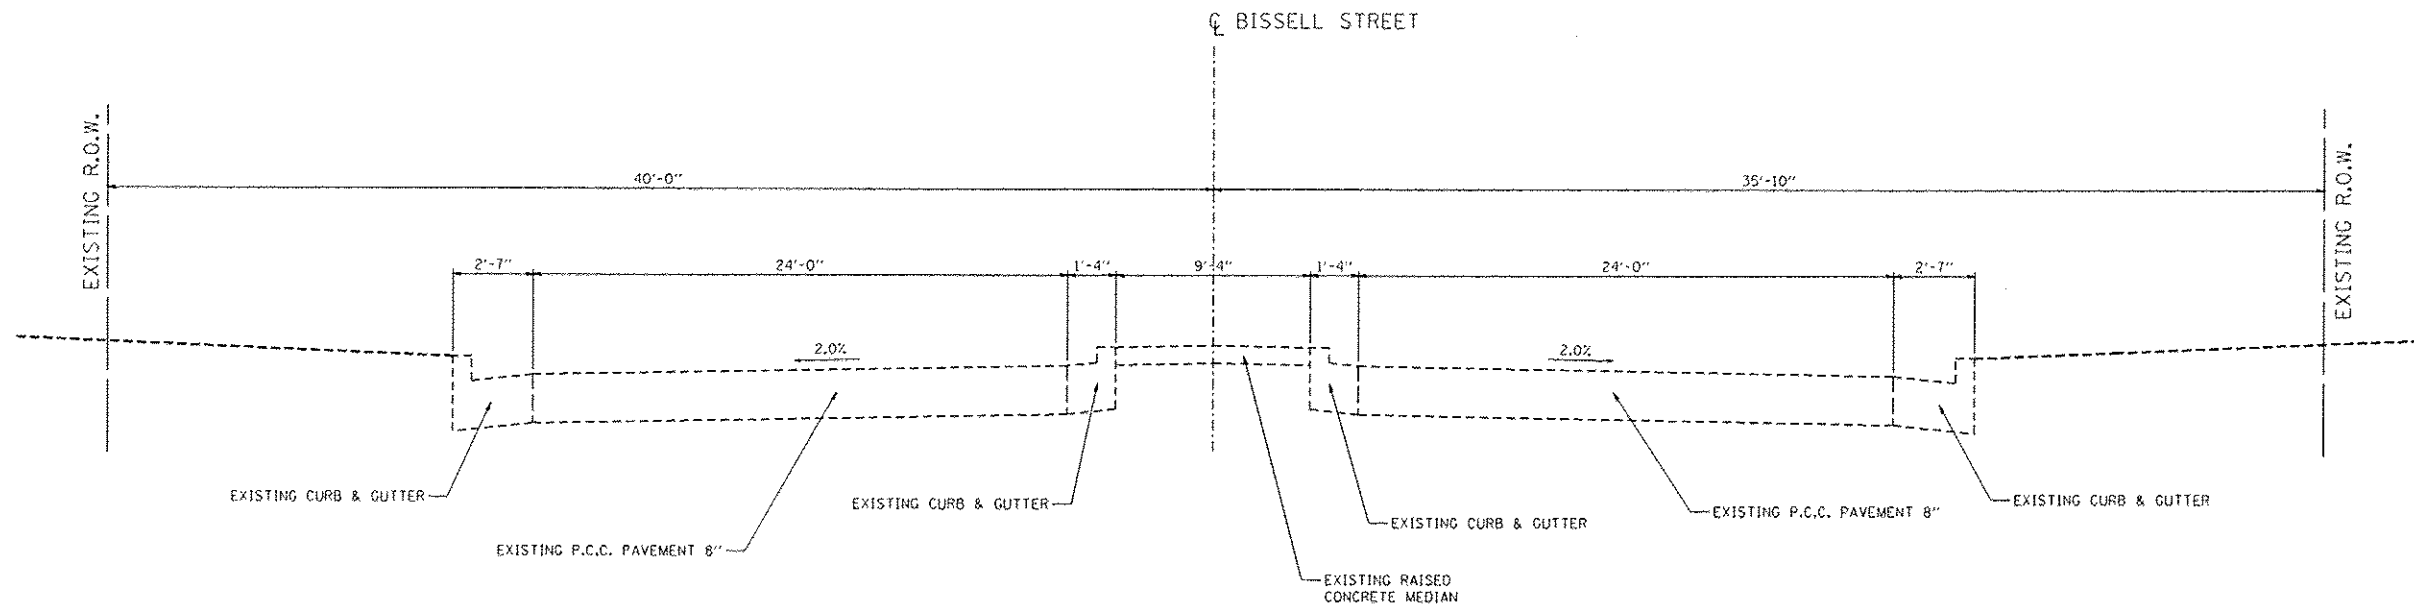

BISSELL STREET EXISTING TYPICAL SECTION

STA. 102+31.48 TO STA. 102+52.97
(NOT TO SCALE)

FILE NAME : typicals_existing.dgn	USER NAME : romash	DESIGNED - BFK	REVISED -	CITY OF MADISON BISSELL STREET	EXISTING TYPICALS	F.A.U. RTE. 9104	SECTION 10-00058-00-PV	COUNTY MADISON	TOTAL SHEETS 53	SHEET NO. 6
	PLOT SCALE : 1/8"=1'	CHECKED - BFK	REVISED -			CONTRACT NO. 97530				
	PLOT DATE : 12/20/13	DATE - 12/20/13	REVISED -			SCALE: N.T.S.	SHEET NO. 02 OF 06 SHEETS	STA. TO STA.	ILLINOIS FED. AID PROJECT	