


**BISSELL STREET EXISTING TYPICAL SECTION**

STA. 104+13.18 TO STA. 105+03.25  
(NOT TO SCALE)

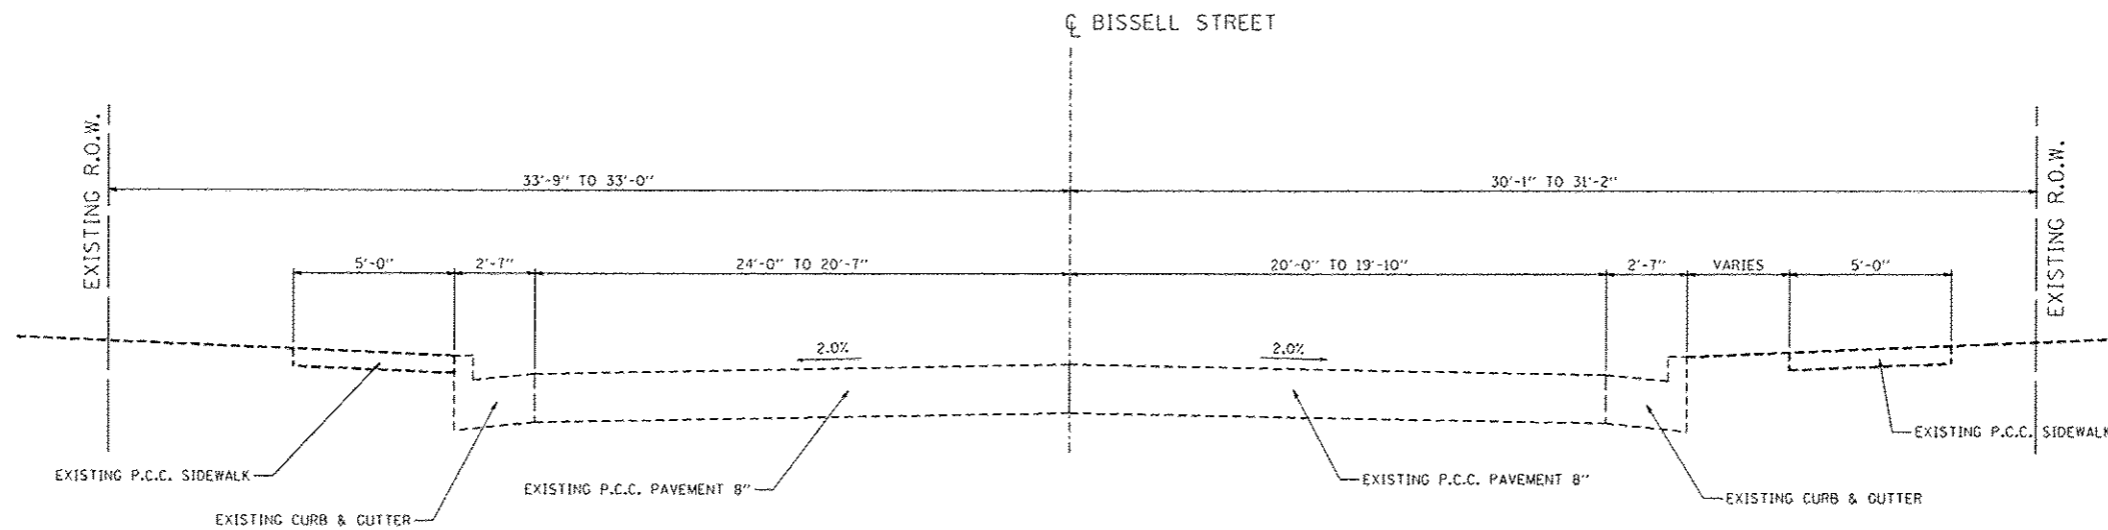

**BISSELL STREET EXISTING TYPICAL SECTION**

STA. 105+03.25 TO STA. 105+60.81  
(NOT TO SCALE)

FILE NAME =  
typicals\_existing.dgn

USER NAME = ramash

DESIGNED - BFK

REVISED -

DRAWN - SAS

REVISED -

CHECKED - BFK

REVISED -

DATE - 12/20/13

REVISED -

**CITY OF MADISON  
BISSELL STREET**

**EXISTING TYPICALS**

F.A.U.  
RTE.  
9104

SECTION  
10-00058-00-PV

COUNTY  
MADISON

TOTAL SHEETS  
53

SHEET NO.  
8

CONTRACT NO. 97530

SCALE: N.T.S.

SHEET NO. 04 OF 06 SHEETS

STA.

TO STA.

ILLINOIS FED. AID PROJECT