


BISSELL STREET EXISTING TYPICAL SECTION

STA. 105+60.81 TO STA. 105+82.25

(NOT TO SCALE)

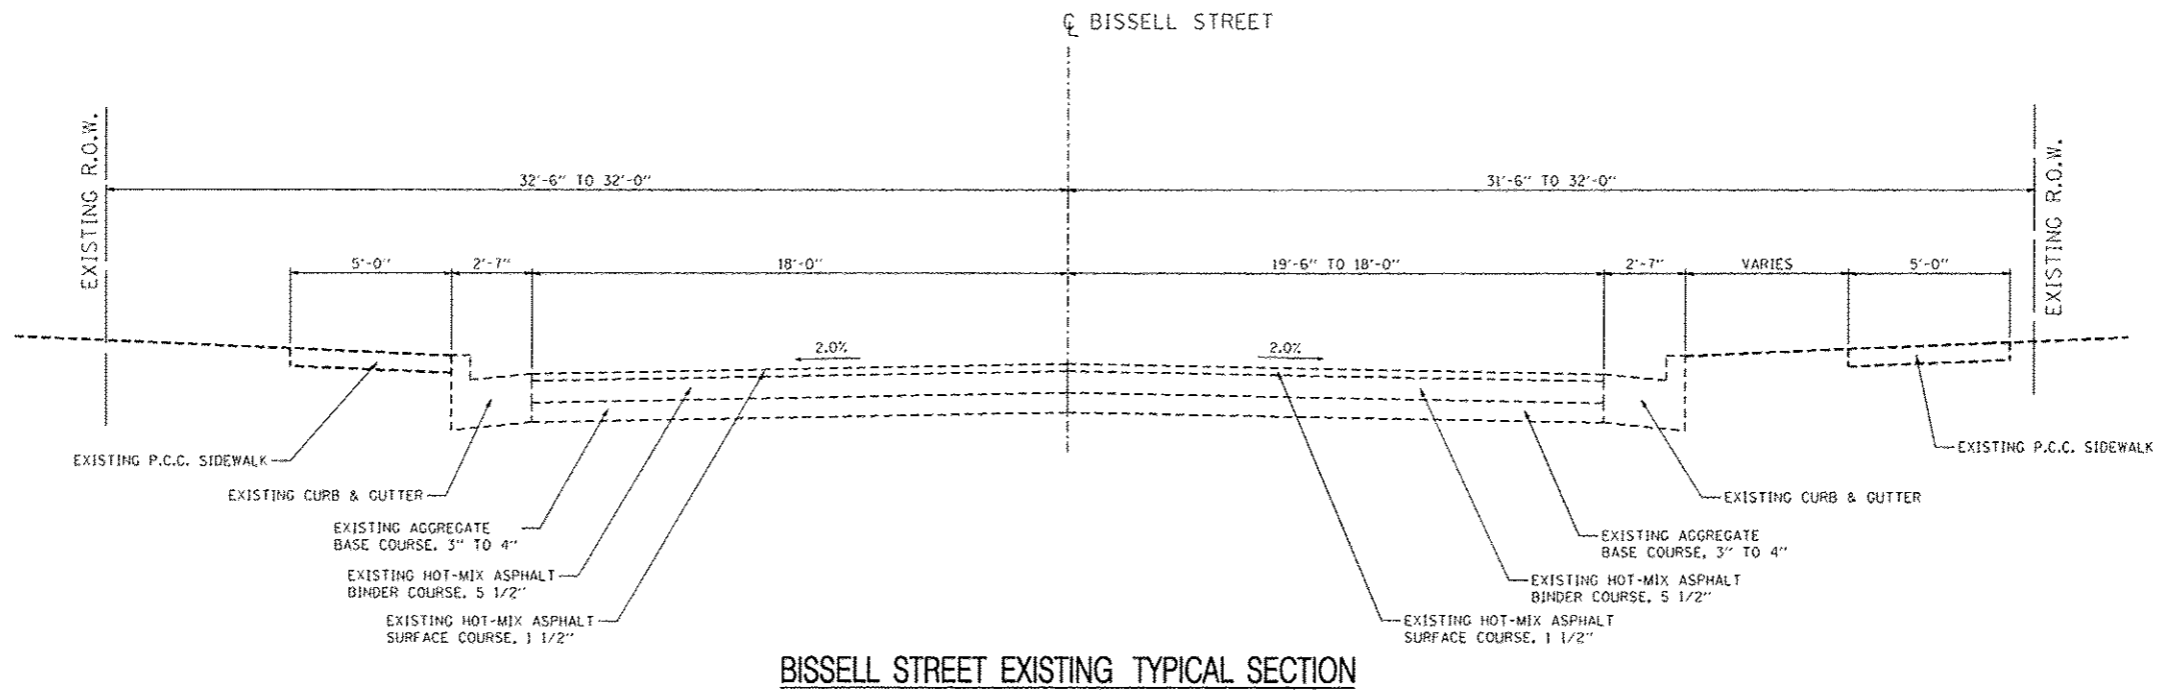

BISSELL STREET EXISTING TYPICAL SECTION

STA. 105+82.25 TO STA. 106+44.65

(NOT TO SCALE)

FILE NAME =	typicals_existing.dgn
-------------	-----------------------

USER NAME =	remash
PLOT SCALE =	ASCALE
PLOT DATE =	12/20/2013

DESIGNED -	BFK
DRAWN -	SAS
CHECKED -	BFK
DATE -	12/20/13

REVISED -	
REVISED -	
REVISED -	
REVISED -	

**CITY OF MADISON
BISSELL STREET**

EXISTING TYPICALS

SCALE: N.T.S. SHEET NO. 05 OF 06 SHEETS STA. TO STA.

F.A.U. RTE.	SECTION	COUNTY	TOTAL SHEETS	SHEET NO.
9104	10-00058-00-PV	MADISON	53	9
ILLINOIS FED. AID PROJECT				