


BISSELL STREET PROPOSED TYPICAL SECTION

STA. 102+31.48 TO STA. 102+52.97

(NOT TO SCALE)

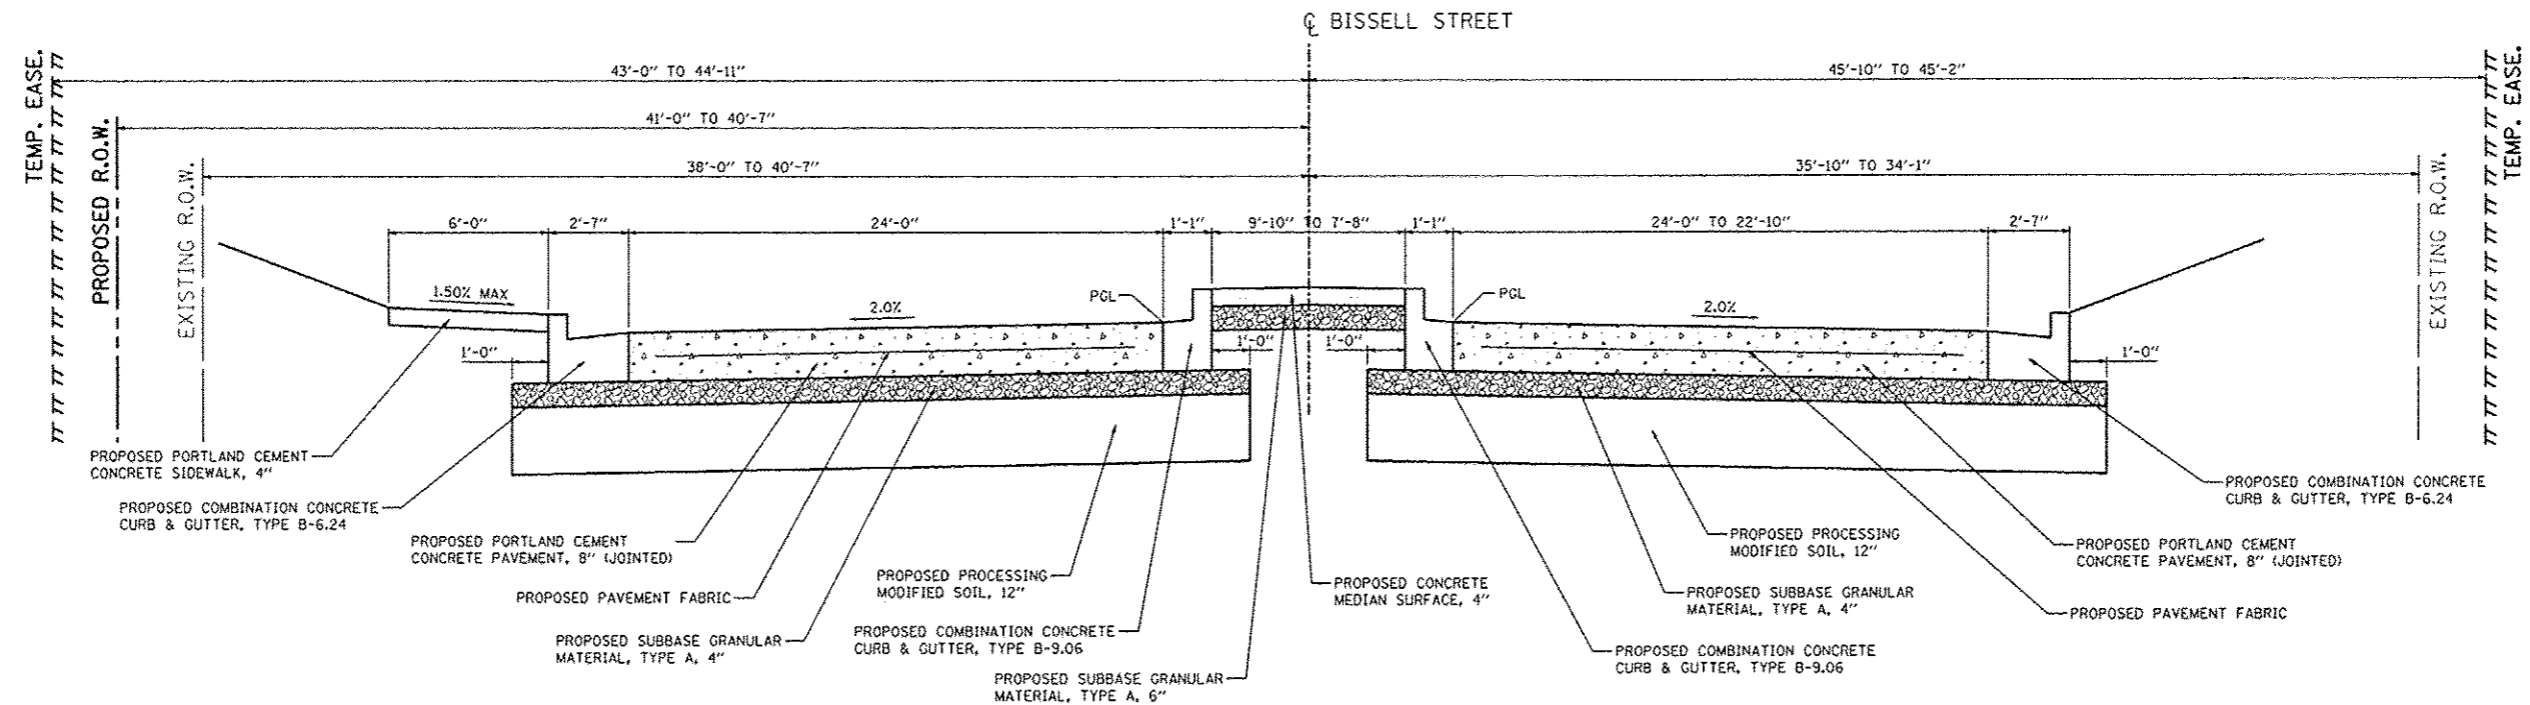

BISSELL STREET PROPOSED TYPICAL SECTION

STA. 102+52.97 TO STA. 103+20.30

(NOT TO SCALE)

FILE NAME: typical1.PROPPOSED.dgn	USER NAME: romo3A	DESIGNED - SAS	REVISED -	CITY OF MADISON BISSELL STREET	PROPOSED TYPICALS			F.A.U. RTE. 9104	SECTION 10-00058-00-PV	COUNTY MADISON	TOTAL SHEETS 53	SHEET NO. 11			
	PLOT SCALE: 1/8"=1'-0"	CHECKED - BFK	REVISED -					SCALE: N.T.S.	SHEET NO. 1 OF 7 SHEETS	STA. TO STA.	ILLINOIS FED. AID PROJECT				
	PLOT DATE: 12/20/13	DATE: 12/20/13	REVISED -												