


**BISSELL STREET PROPOSED TYPICAL SECTION**

STA. 104+06.92 TO STA. 104+83.93

(NOT TO SCALE)

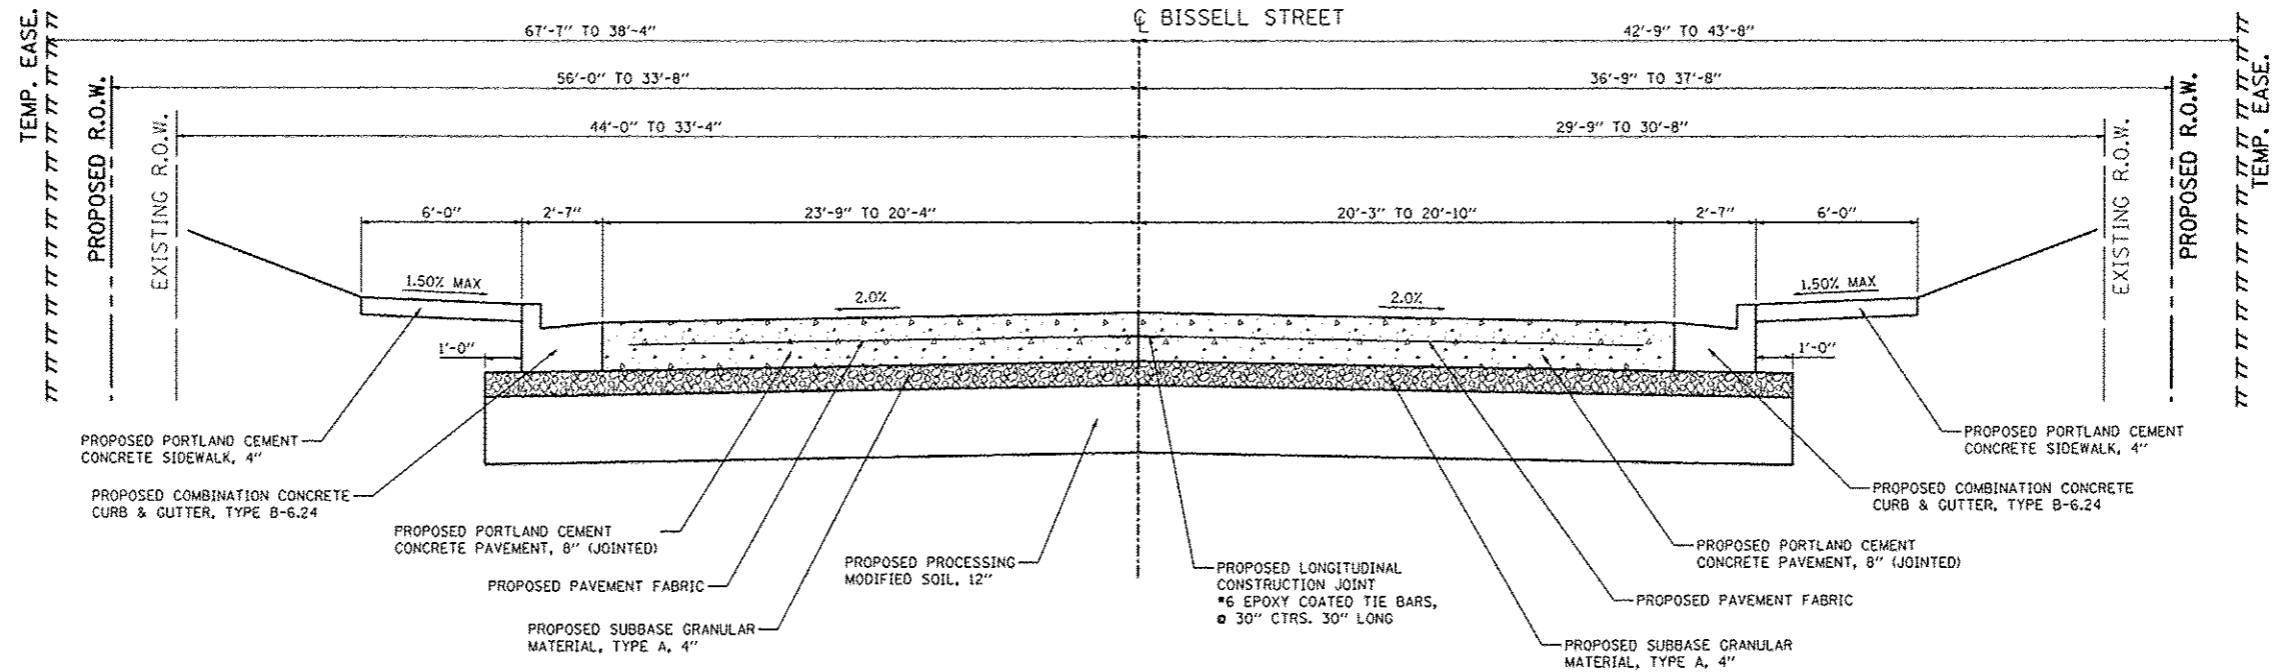

**BISSELL STREET PROPOSED TYPICAL SECTION**

STA. 104+83.93 TO STA. 105+39.26

(NOT TO SCALE)

FILE NAME :	USER NAME :
typicals.PROPOSED.dgn	ramosh
PLDT SCALE :	PLDT DATE :
*SCALE*	12/20/2013

DESIGNED :	REVISD :
SAS	-
DRAWN :	REVISD :
SAS	-
CHECKED :	REVISD :
BFK	-
DATE :	REVISD :
12/20/13	-

CITY OF MADISON
BISSELL STREET

PROPOSED TYPICALS
SCALE: N.T.S.
SHEET NO. 3 OF 7 SHEETS
STA. TO STA.

F.A.U. RTE.	SECTION	COUNTY	TOTAL SHEETS	SHEET NO.
9104	10-00058-00-PV	MADISON	53	13
CONTRACT NO. 97530				
ILLINOIS FED. AID PROJECT				