


**BISSELL STREET PROPOSED TYPICAL SECTION**

STA. 105+39.26 TO STA. 106+03.72

(NOT TO SCALE)

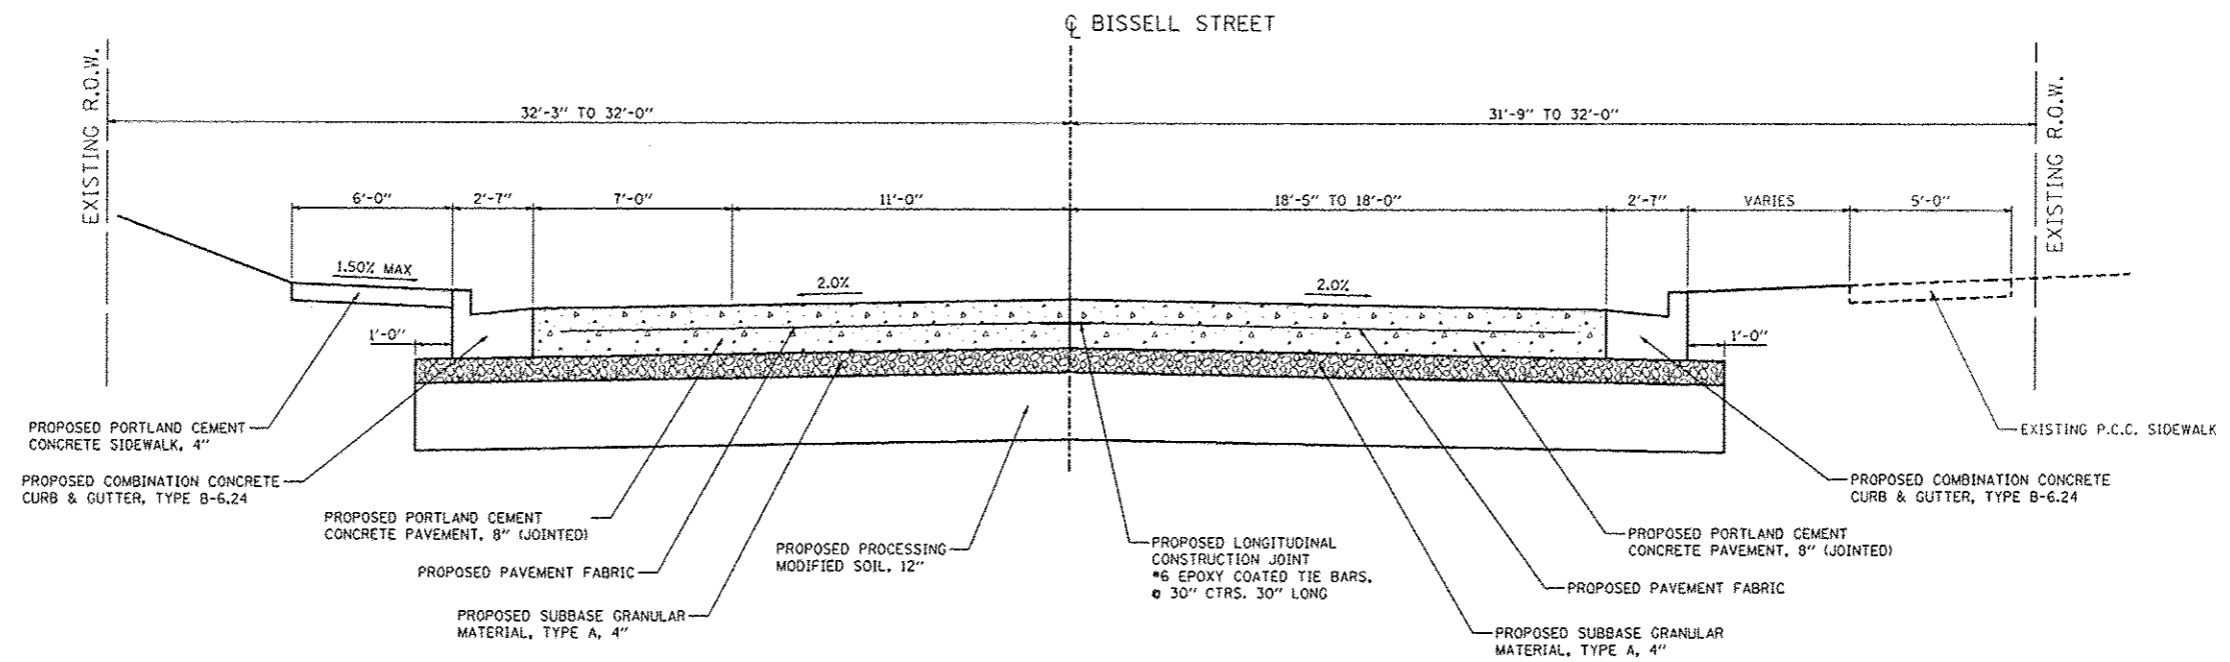

**BISSELL STREET PROPOSED TYPICAL SECTION**

STA. 106+03.72 TO STA. 106+20.51

(NOT TO SCALE)

FILE NAME :	typicals_PROPOSED.dgn
-------------	-----------------------

USER NAME :	ramesh
DESIGNED :	SAS
DRAWN :	SAS
CHECKED :	BFK
DATE :	12/20/13

REVISED :	-
REVISED :	-
REVISED :	-
REVISED :	-

**CITY OF MADISON  
BISSELL STREET**

**PROPOSED TYPICALS**

SCALE: N.T.S. SHEET NO. 4 OF 7 SHEETS STA. TO STA.

F.A.U. RTE.	SECTION	COUNTY	TOTAL SHEETS	SHEET NO.
9104	10-00058-00-PV	MADISON	53	14
CONTRACT NO. 97530				
ILLINOIS FED. AID PROJECT				