


BISSELL STREET PROPOSED TYPICAL SECTION

STA. 106+20.51 TO STA. 111+00.00

(NOT TO SCALE)

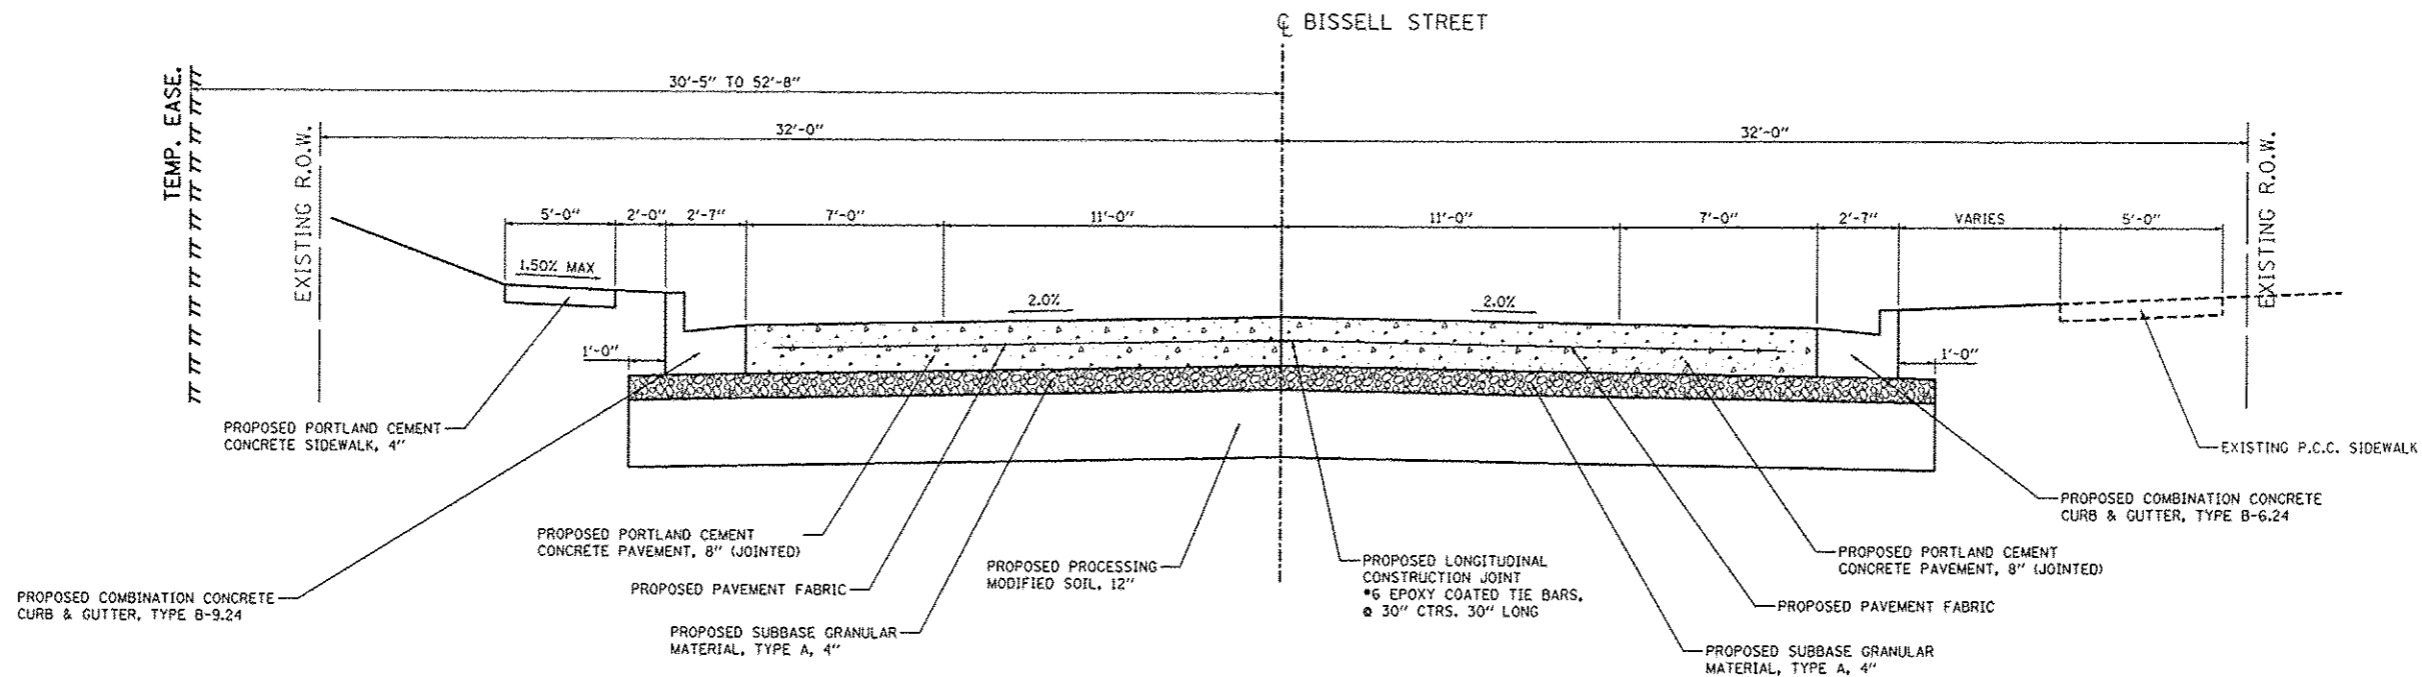

BISSELL STREET PROPOSED TYPICAL SECTION

STA. 111+00.00 TO STA. 111+71.44

(NOT TO SCALE)

FILE NAME *	USER NAME *
typicals_PROPOSED.dgn	romash
PLOT SCALE = #SCALE#	PLDT DATE = 2/17/2014

DESIGNED -	REVISD -
DRAWN -	REVISD -
CHECKED -	REVISD -
DATE -	REVISD -
SAS	
SAS	
BFK	
12/20/13	

CITY OF MADISON	PROPOSED TYPICALS
BISSELL STREET	

SCALE: N.T.S.	SHEET NO. 5 OF 7 SHEETS	STA. TO STA.
---------------	-------------------------	--------------

F.A.U. RTE.	SECTION	COUNTY	TOTAL SHEETS	SHEET NO.
9104	10-00058-00-PV	MADISON	53	15

CONTRACT NO. 97530	
ILLINOIS FED. AID PROJECT	

CONTRACT NO. 97530	
ILLINOIS FED. AID PROJECT	

