


W. 2ND STREET PROPOSED TYPICAL SECTION

(NOT TO SCALE)

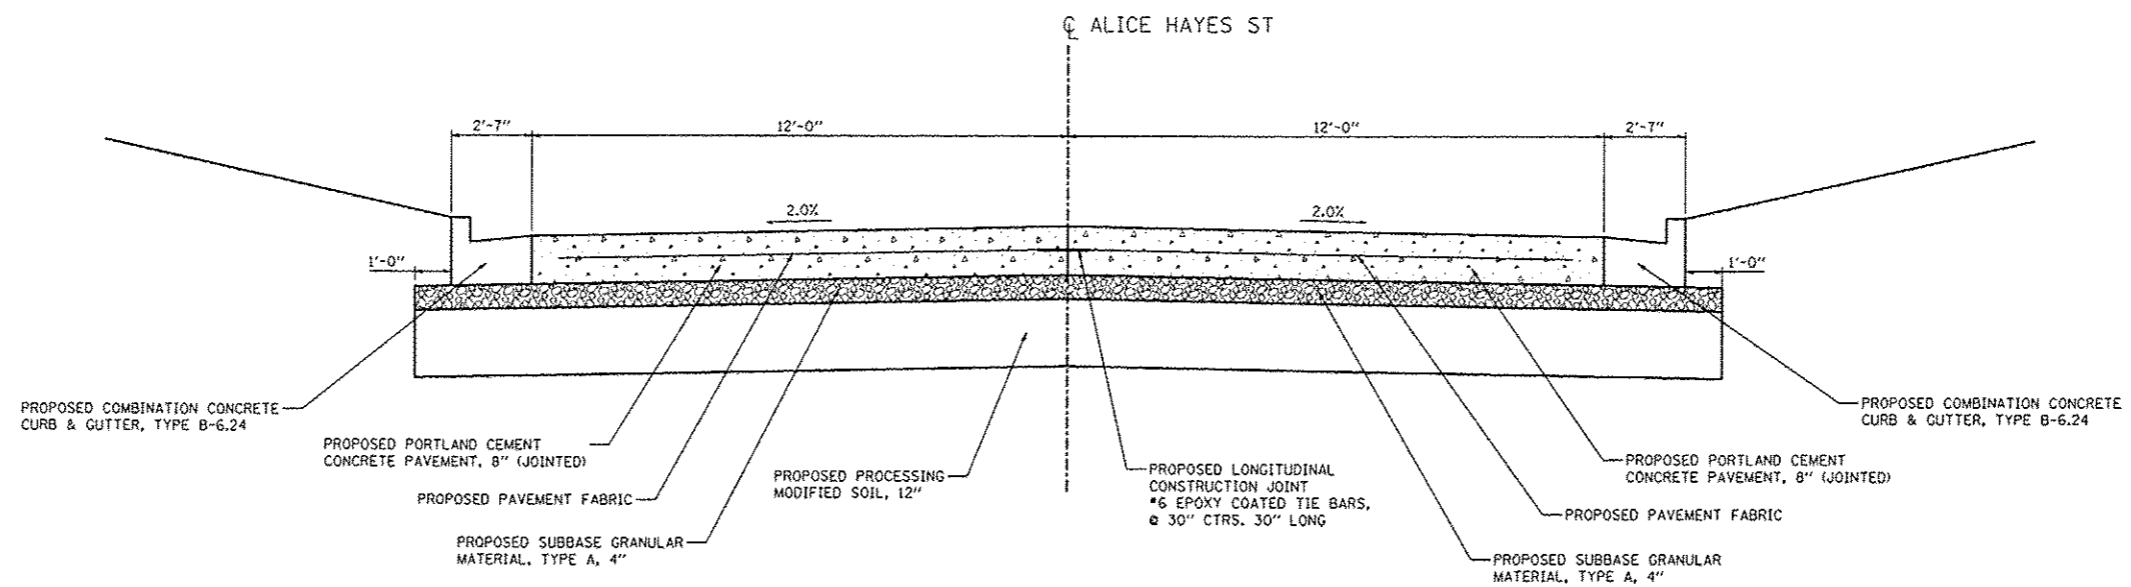

ALICE HAYES STREET PROPOSED TYPICAL SECTION

(NOT TO SCALE)

FILE NAME	USER NAME
typicals_PROPOSED.dgn	romash
PLDT SCALE	SCALE
PLDT DATE	DATE

DESIGNED	SAS	REVISED	-
DRAWN	SAS	REVISED	-
CHECKED	BFK	REVISED	-
DATE	12/20/13	REVISED	-

**CITY OF MADISON
BISSELL STREET**

PROPOSED TYPICALS

SCALE: N.T.S. SHEET NO. 6 OF 7 SHEETS STA. TO STA.

F.A.U. RTE.	SECTION	COUNTY	TOTAL SHEETS	SHEET NO.
9104	10-00058-00-PV	MADISON	53	16
CONTRACT NO. 97530				
ILLINOIS FED. AID PROJECT				