


**W. 3RD STREET PROPOSED TYPICAL SECTION**

(NOT TO SCALE)

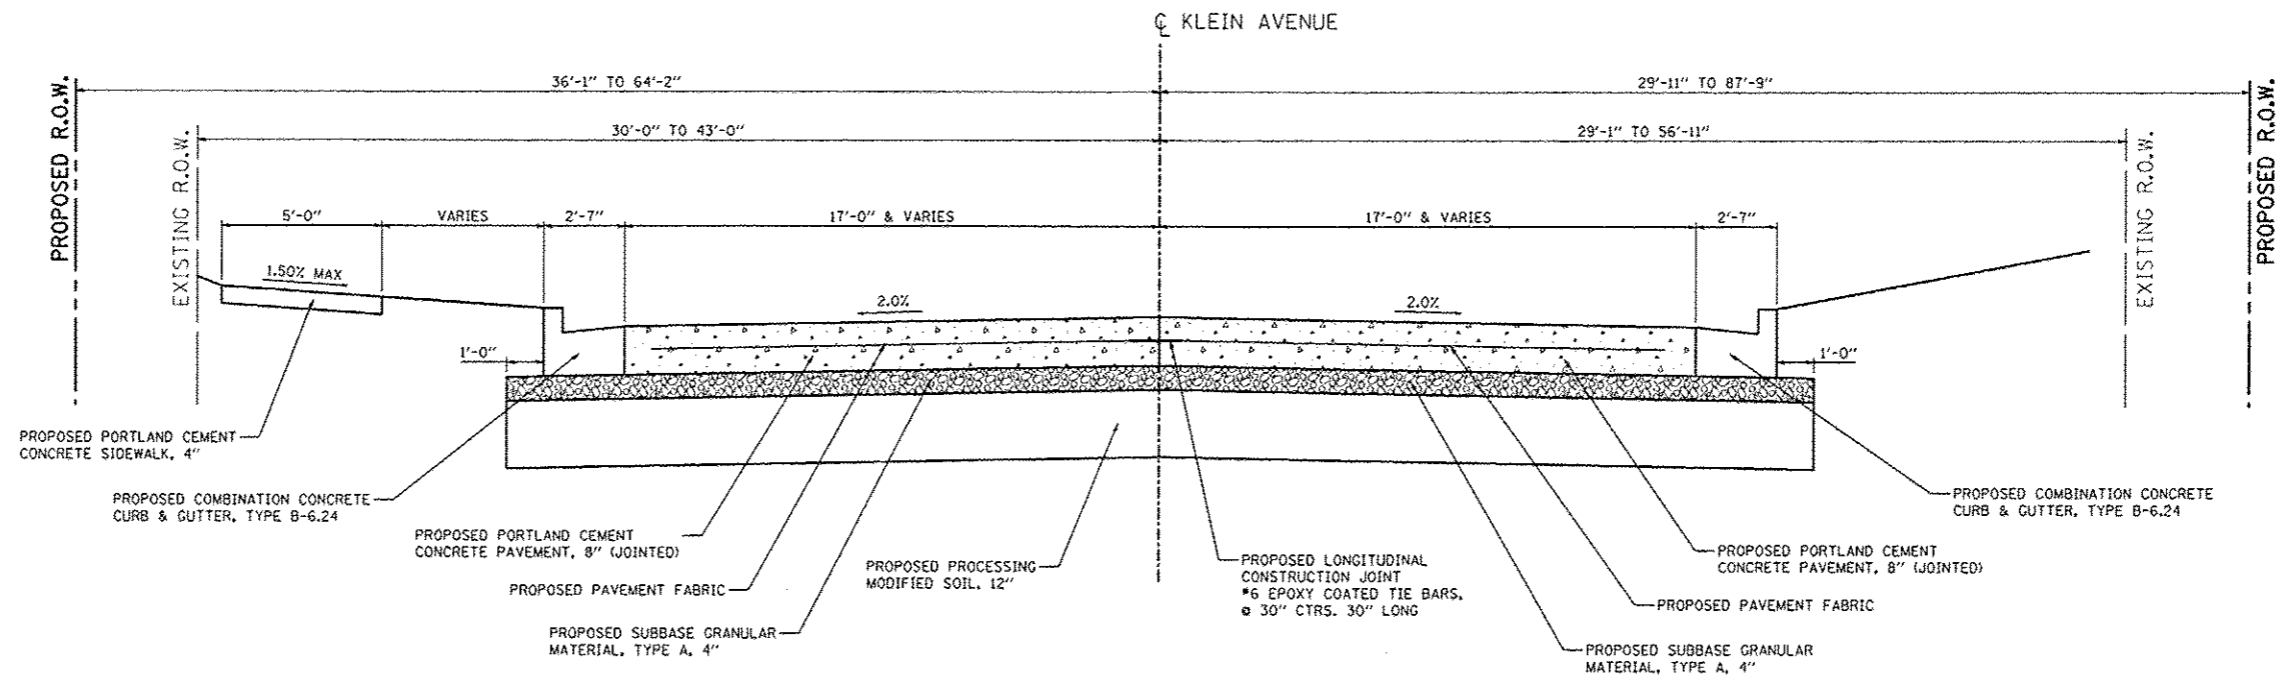

**KLEIN AVENUE PROPOSED TYPICAL SECTION**

(NOT TO SCALE)

FILE NAME *	USER NAME *
typicals,PROPOSED.dgn	romash
PLOT SCALE * \$SCALE*	PLOT DATE *
	12/20/13

DESIGNED -	SAS
DRAWN -	SAS
CHECKED -	BFK
DATE -	12/20/13

REVISED -	
REVISED -	
REVISED -	
REVISED -	


**CITY OF MADISON  
BISSELL STREET**

<b>PROPOSED TYPICALS</b>	
SCALE: H.T.S.	SHEET NO. 7 OF 7 SHEETS
STA.	TO STA.

F.A.U. RTE.	SECTION	COUNTY	TOTAL SHEETS	SHEET NO.
9104	10-00058-00-PV	MADISON	53	17
CONTRACT NO. 97530				
ILLINOIS FED. AID PROJECT				