

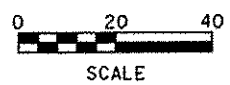


DATE	
BY	
PLAN	
NO.	
DATE	
BY	
PROFILE	
NO.	
DATE	
BY	

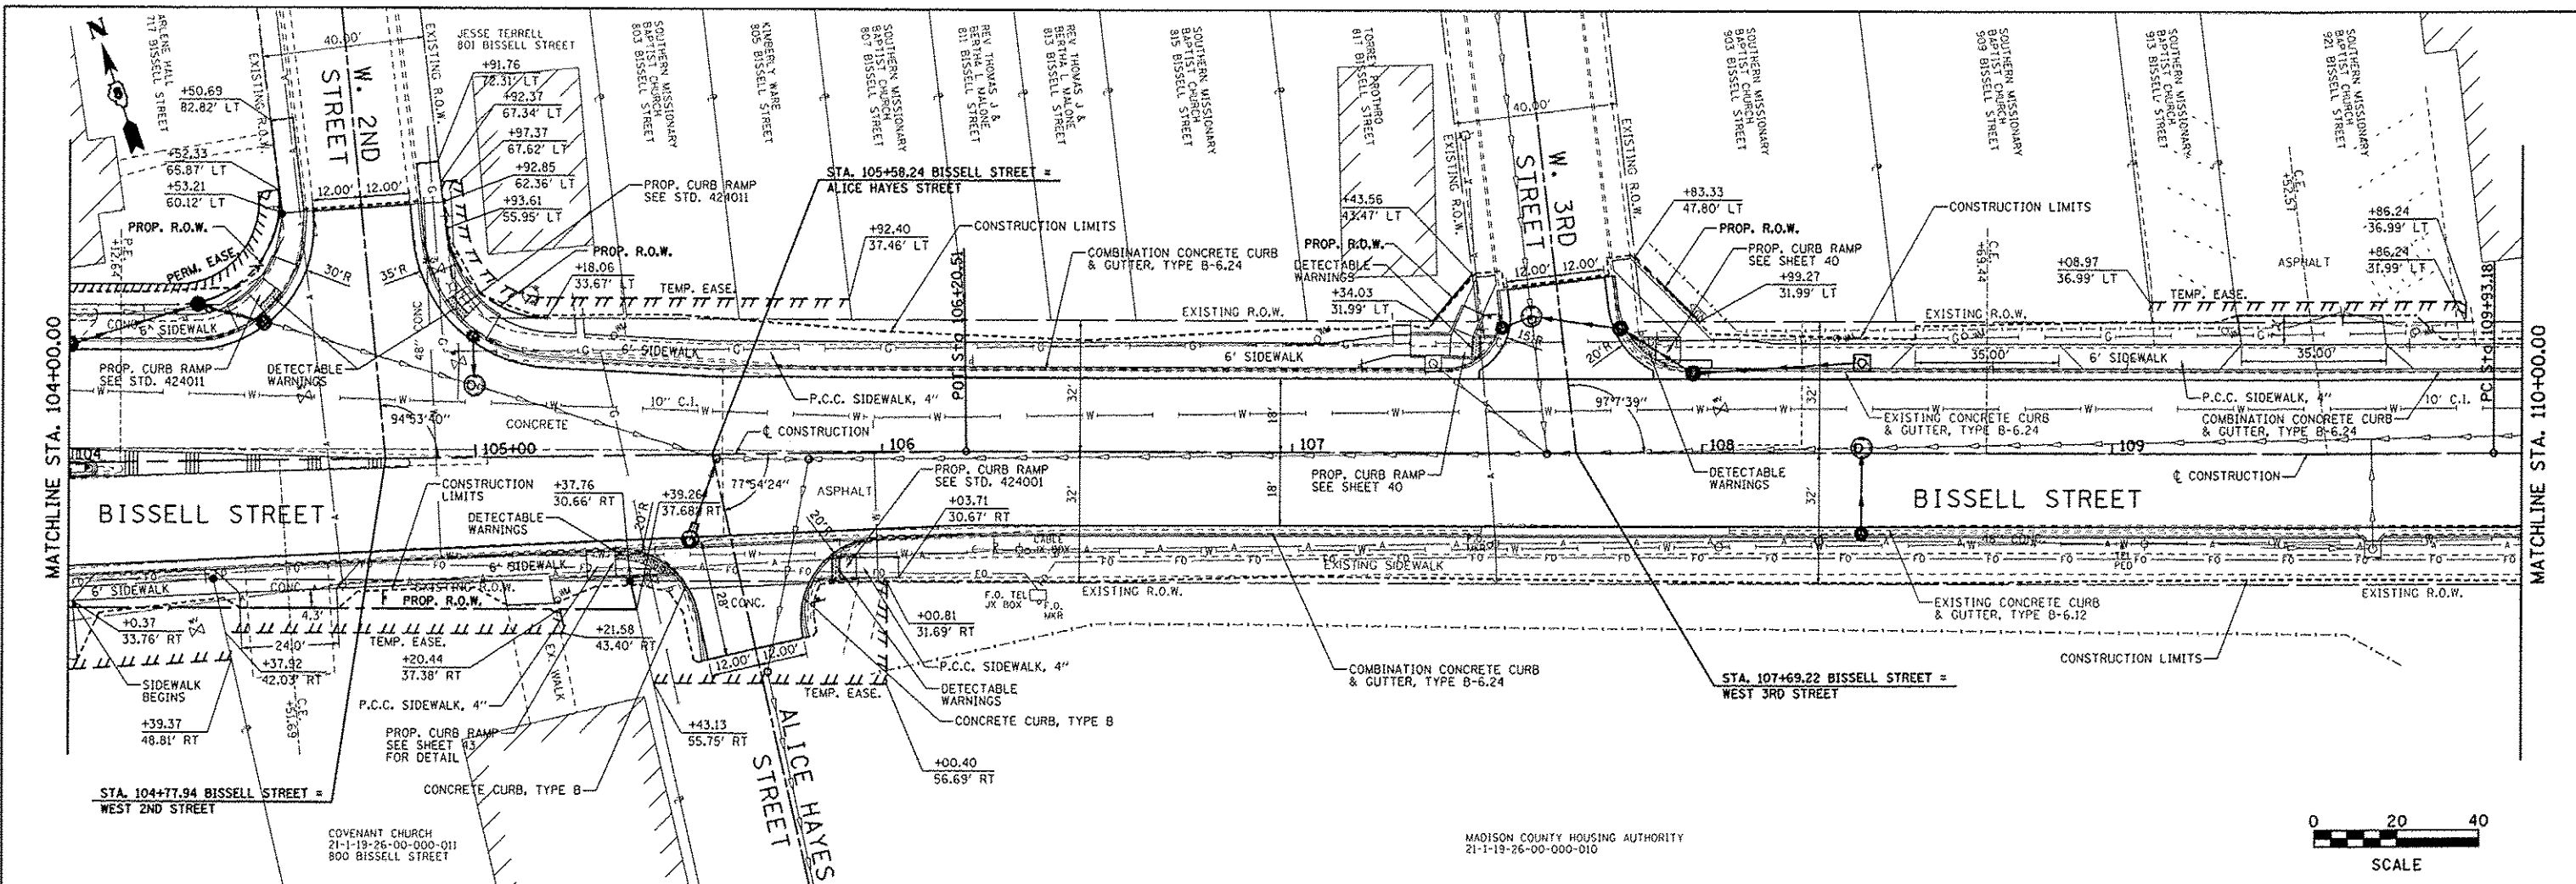

DATE	
BY	
PROFILE	
NO.	
DATE	
BY	

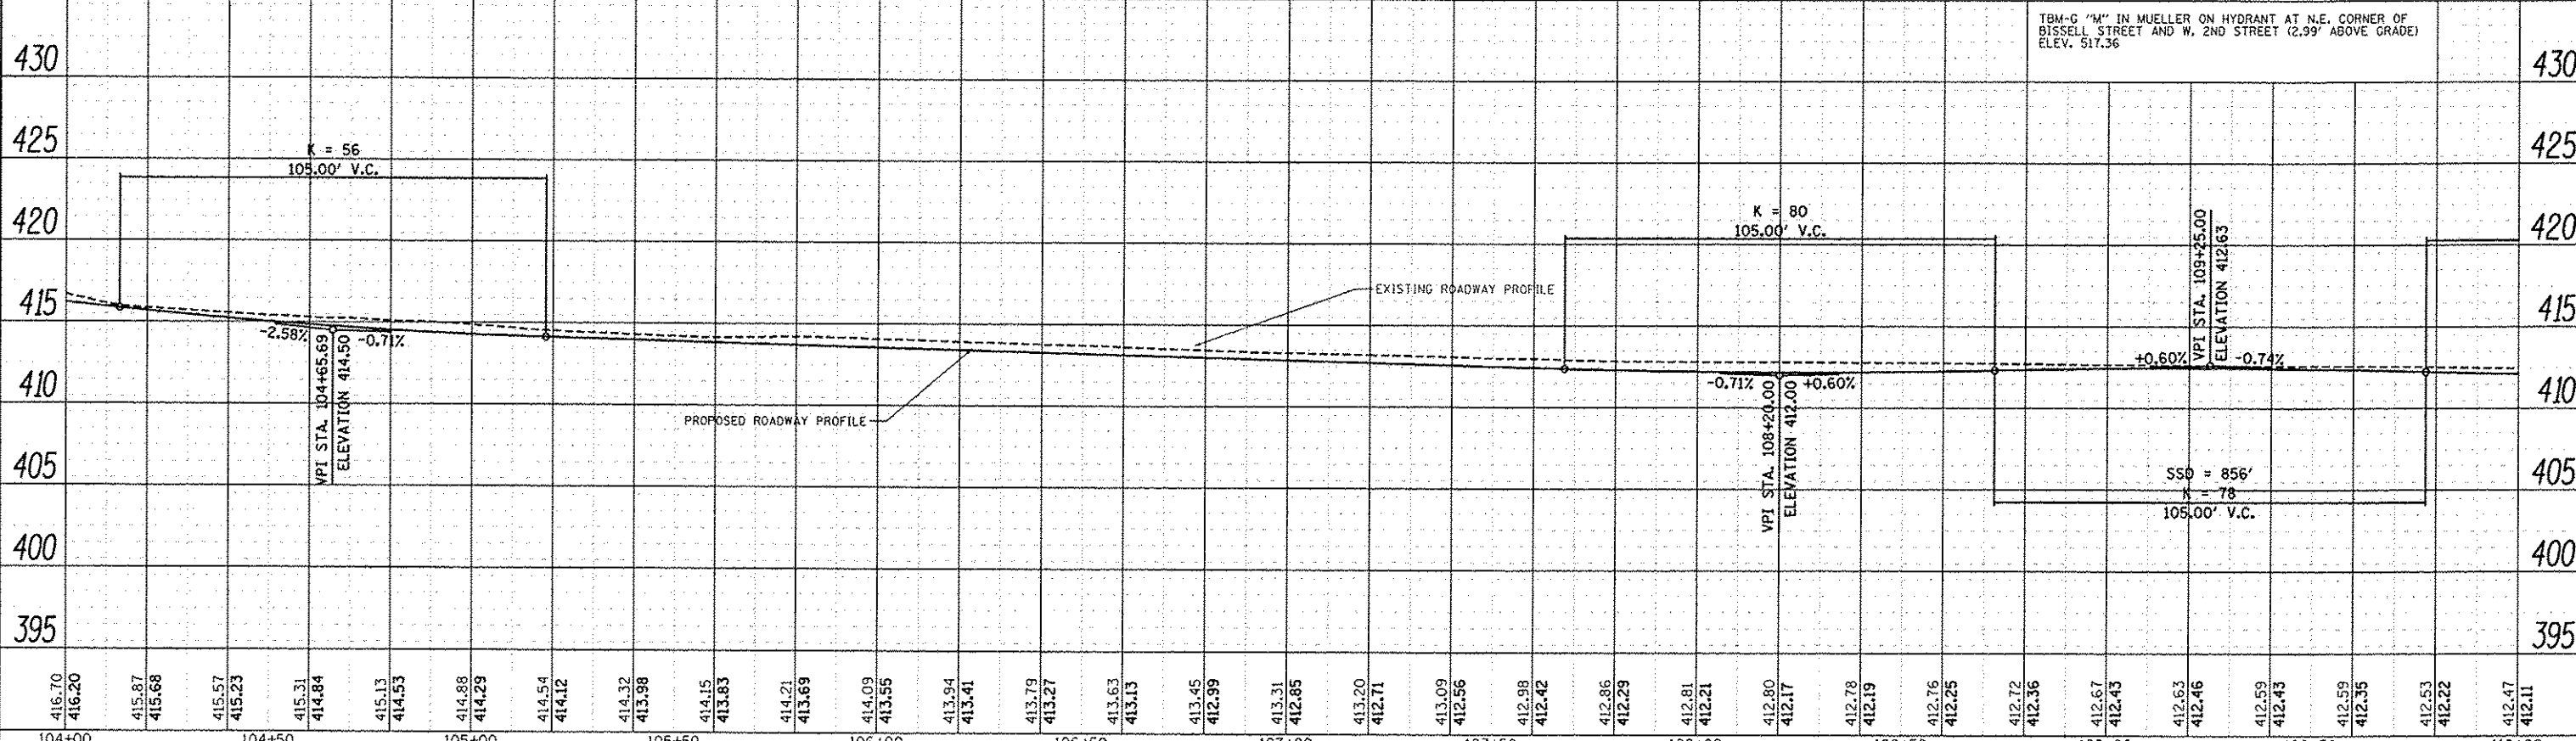

FILE NAME	USER NAME = ramash	DESIGNED - SAS	REVISED -	CITY OF MADISON BISSELL STREET	PLAN & PROFILE	F.A.M. RTE.	SECTION	COUNTY	TOTAL SHEETS	SHEET NO.	
#FILE#	PLOT SCALE = #SCALE#	DRAWN - SAS	REVISED -			9104	10-00058-00-PV	MADISON	53	24	
	PLOT DATE = 2/19/2014	CHECKED - BFK	REVISED -			CONTRACT NO. 97530					
		DATE - 12/20/13	REVISED -			ILLINOIS FED. AID PROJECT					