

NOTE:



THE SEQUENCE OF CONSTRUCTION INDICATED HERE ON IS INTENDED TO PERMIT THE CONSTRUCTION OF THIS SECTION WITH THE LEAST INCONVENIENCE TO THE TRAVELING PUBLIC. THIS GENERAL SEQUENCE IS IN NO WAY MEANT TO LIMIT CONCURRENT OPERATIONS OR ALTERNATE METHODS USED TO COMPLETE THE REQUIRED ITEMS OF WORK. THE CONTRACTOR SHALL CONDUCT HIS OPERATIONS ACCORDING TO THE DETAILS SHOWN IN THE PLANS FOR STAGE CONSTRUCTION AND SHALL BE RESPONSIBLE FOR COORDINATION OF HIS ACTIVITIES IN ORDER TO PROVIDE A SMOOTH TRANSITION IN THE CHANGE OF STAGES.

IN ORDER TO MINIMIZE THE INCONVENIENCE TO THROUGH TRAFFIC, THE CONTRACTOR SHALL ERECT THE ADVANCE WARNING SIGNS ACCORDING TO THE DETAILS AS SHOWN IN THE PLANS. THE ADVANCE WARNING SIGNS SHALL REMAIN IN PLACE THROUGHOUT THE DURATION OF THE PROJECT.




PLAN	DATE
NO.	
BY	
DATE	
NO.	
BY	
DATE	
NO.	
BY	
DATE	
NO.	


PROFILE	DATE
NO.	
BY	
DATE	
NO.	
BY	
DATE	
NO.	
BY	
DATE	
NO.	

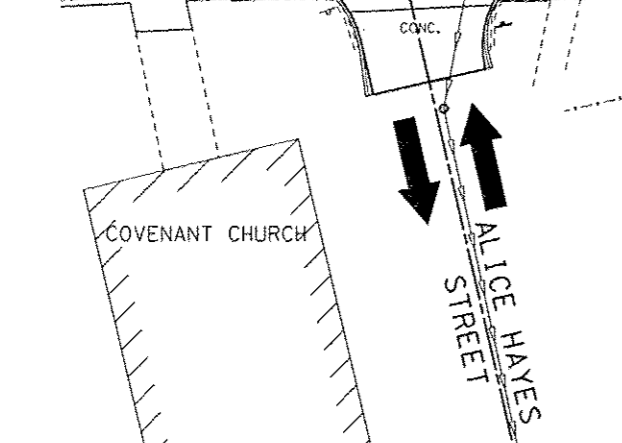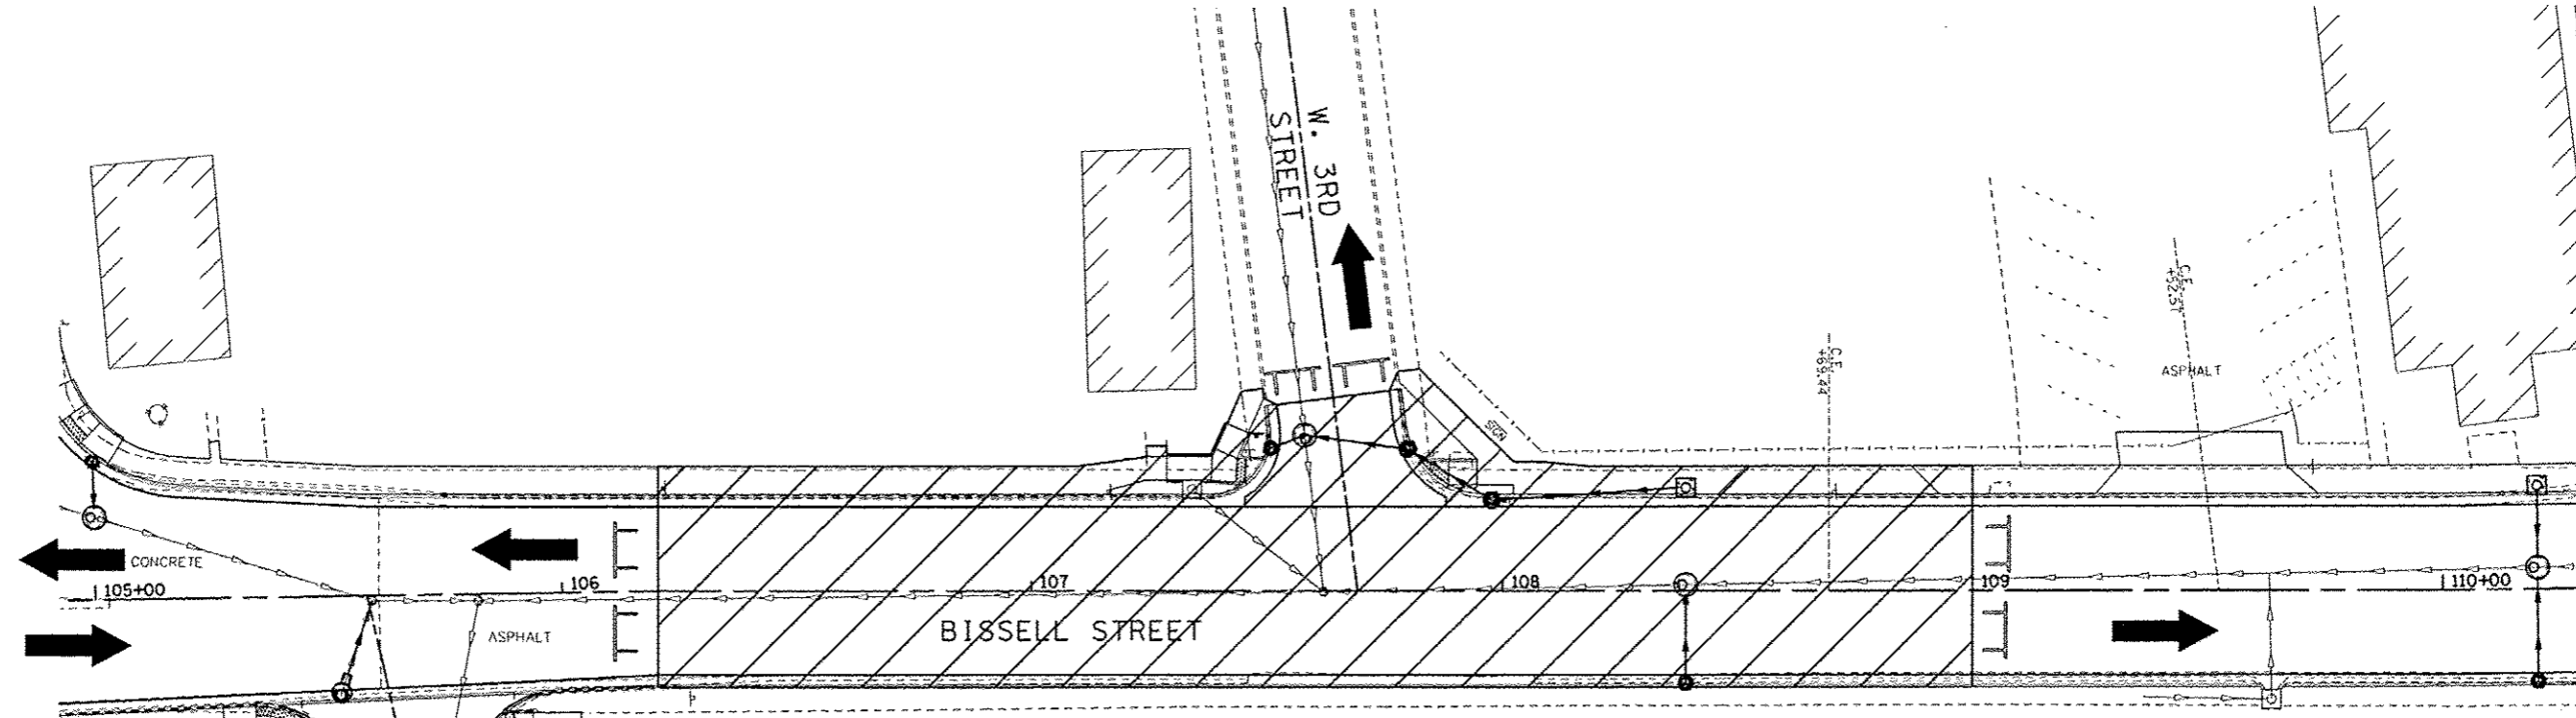


Steady Burning Flashing Lights

Type III Barricades with Standard Sign R11-2 mounted as shown. Placed at the locations as shown.

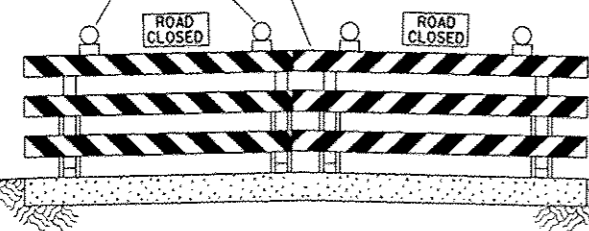

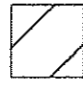 COMPLETED DURING THIS STAGE

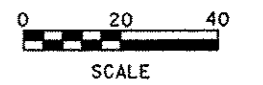

FILE NAME stage 01.dgn	USER NAME romash	DESIGNED - SAS	REVISOR -	<b>CITY OF MADISON BISSELL STREET</b>	<b>STAGE 2 CONSTRUCTION</b>			F.A.U. RTE. 9104	SECTION 10-00058-00-PV	COUNTY MADISON	TOTAL SHEETS 53	SHEET NO. 28
	PLOT SCALE = 1/8"=1'-0"	DRAWN - SAS	REVISOR -		SCALE: 1"=20'	SHEET NO. 3 OF 5 SHEETS	STA. 106+00.00 TO STA. 109+00.00	ILLINOIS FED. AID PROJECT				
	PLOT DATE = 12/20/13	CHECKED - BFK	REVISOR -									
		DATE - 12/20/13	REVISOR -									