
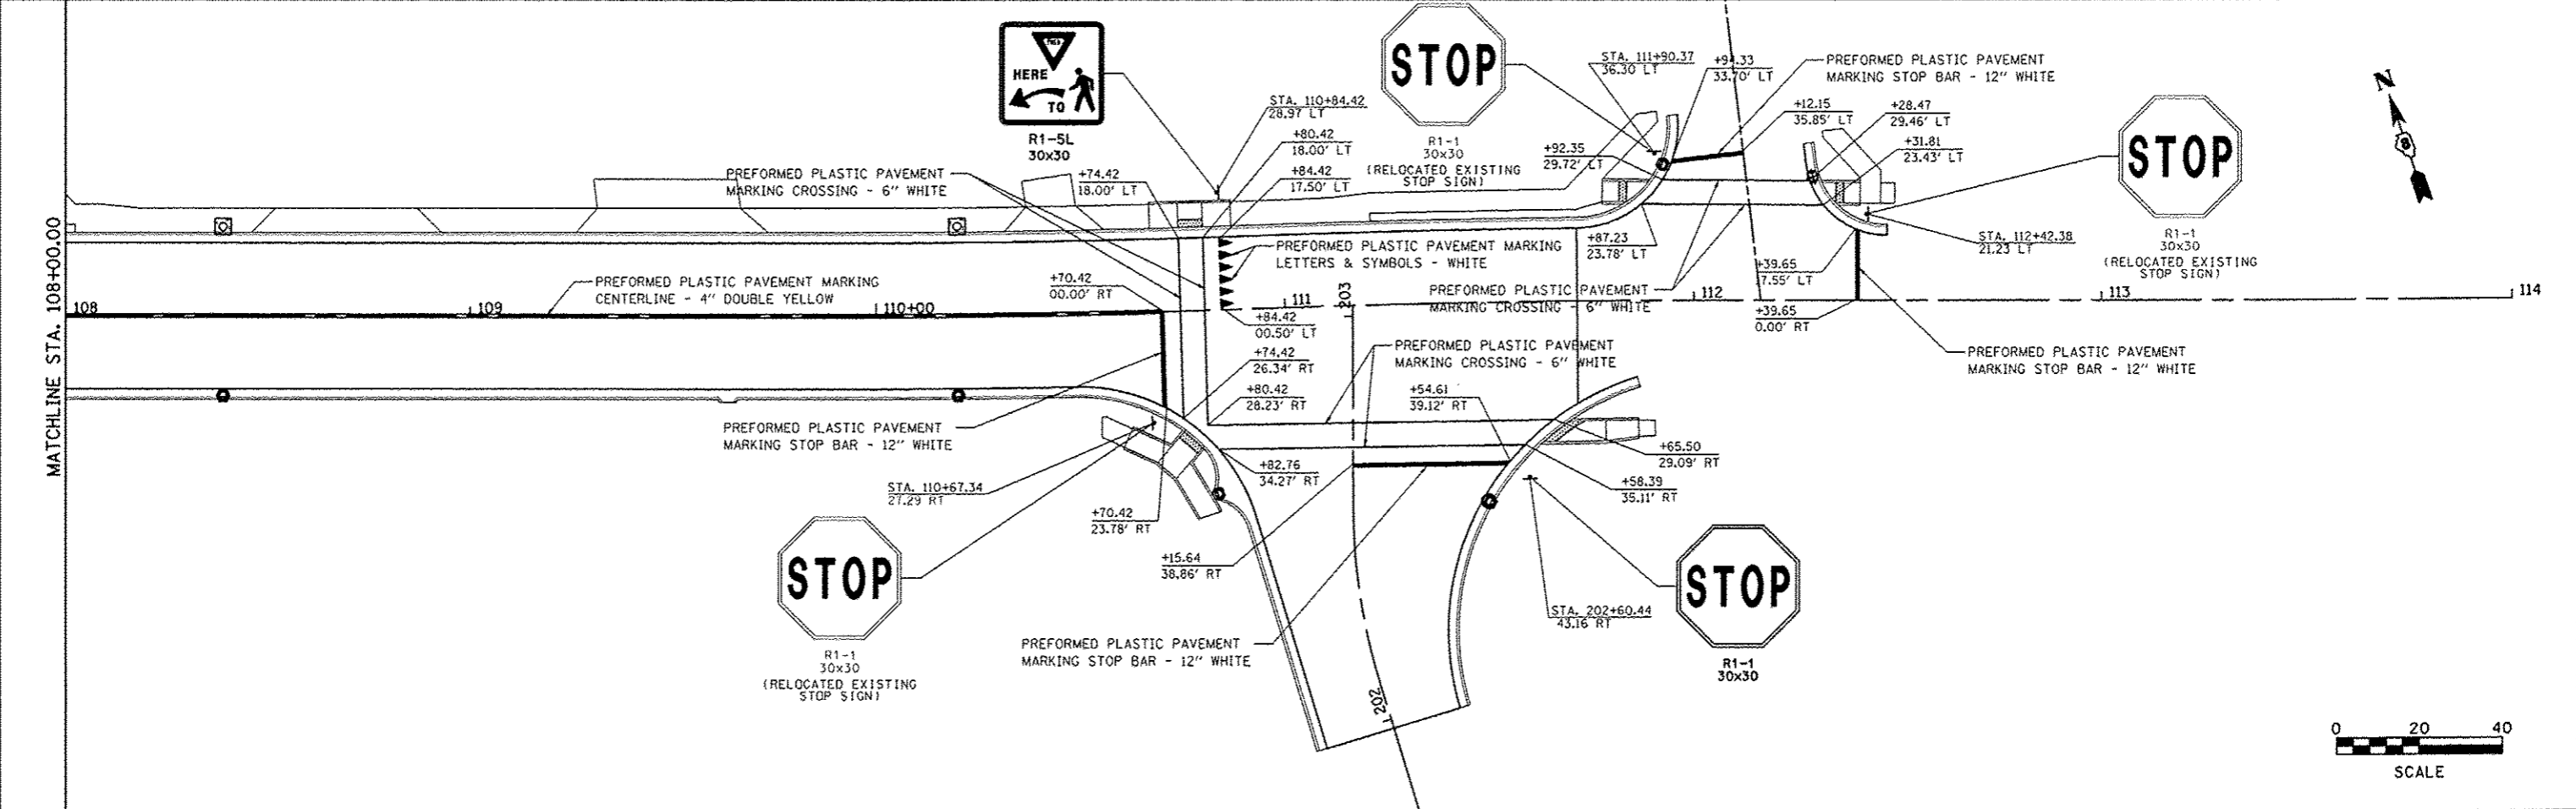


TABLE with columns: DATE, BT, PLAN, REVISIONS, NO., DATE, DESCRIPTION.

TABLE with columns: DATE, BT, PROFILE, REVISIONS, NO., DATE, DESCRIPTION.

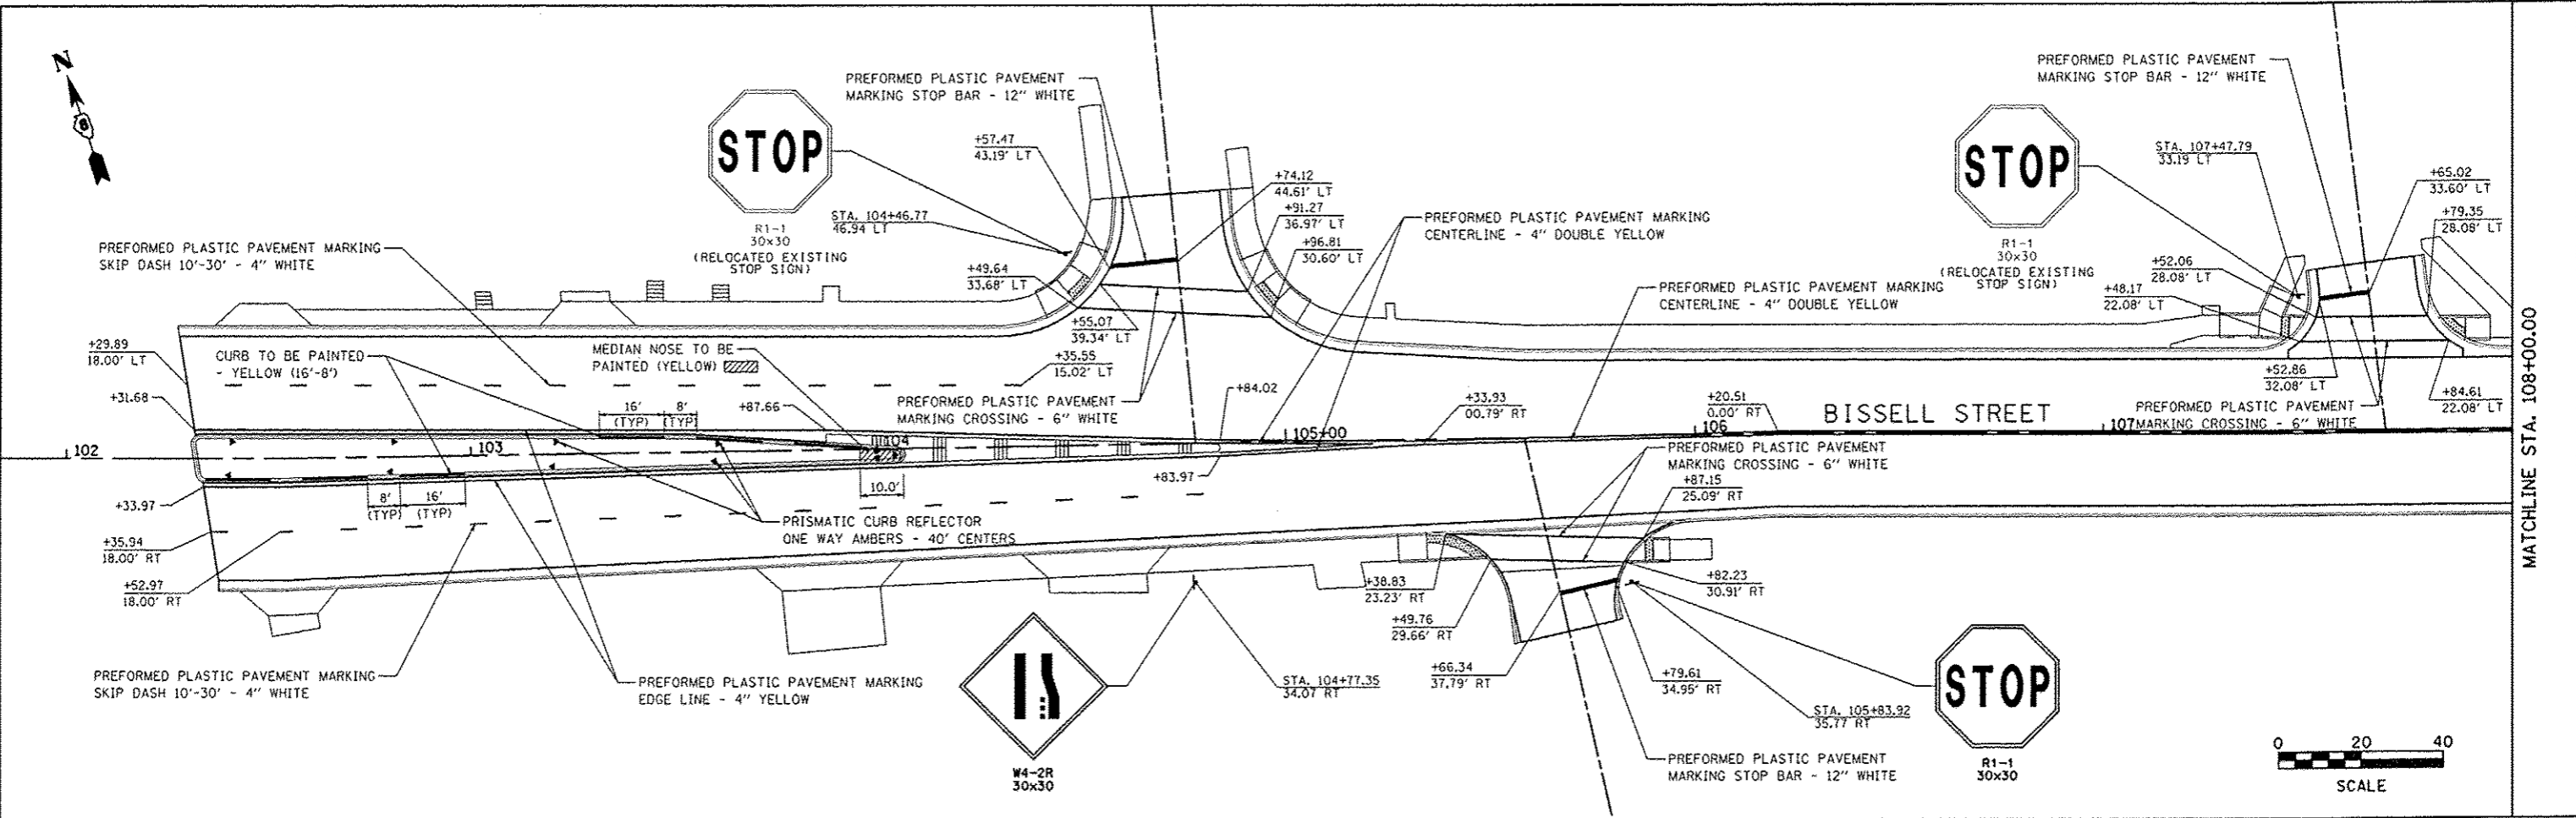

FILE NAME: <i>mark01.dgn</i>	USER NAME: <i>romash</i>	DESIGNED: <i>SAS</i>	REVISED: <i>-</i>	<b>CITY OF MADISON BISSELL STREET</b>	<b>PAVEMENT MARKINGS</b>	F.A.U. RTE.:	SECTION:	COUNTY:	TOTAL SHEETS:	SHEET NO.:	
	PLOT SCALE: <i>*50CALE*</i>	DRAWN: <i>SAS</i>	REVISED: <i>-</i>			9104	10-0005B-00-PV	MADISON	53	37	
	PLOT DATE: <i>12/20/13</i>	CHECKED: <i>BFK</i>	REVISED: <i>-</i>			CONTRACT NO. <b>97530</b>					
		DATE: <i>12/20/13</i>	REVISED: <i>-</i>			ILLINOIS FED. AID PROJECT					
SCALE: <i>1"=20'</i>						SHEET NO. <i>1 OF 1 SHEETS</i>		STA. <i>102+29.89</i> TO STA. <i>112+39.65</i>			