
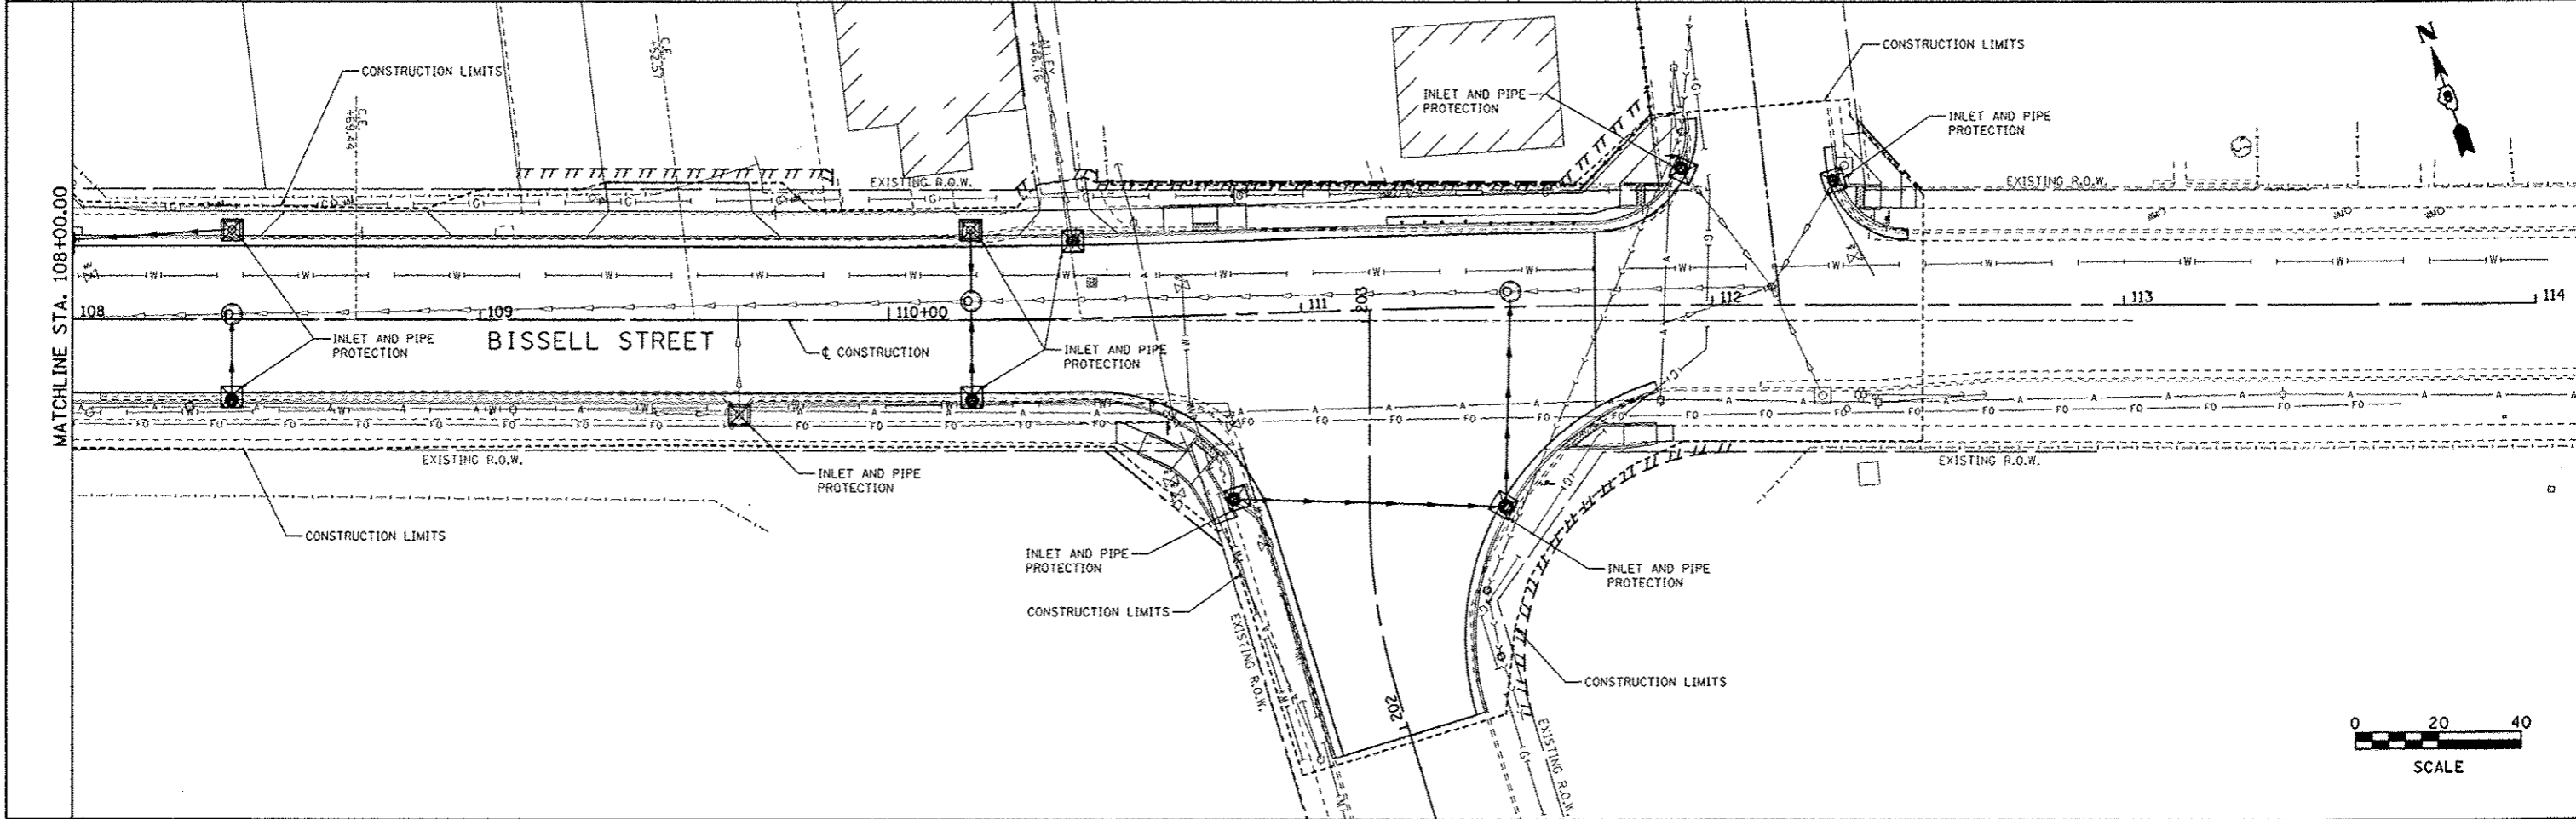


DATE	
BY	
PLAN	
NO.	
DATE	
BY	
PROFILE	
NO.	
DATE	
BY	

DATE	
BY	
PROFILE	
NO.	
DATE	
BY	

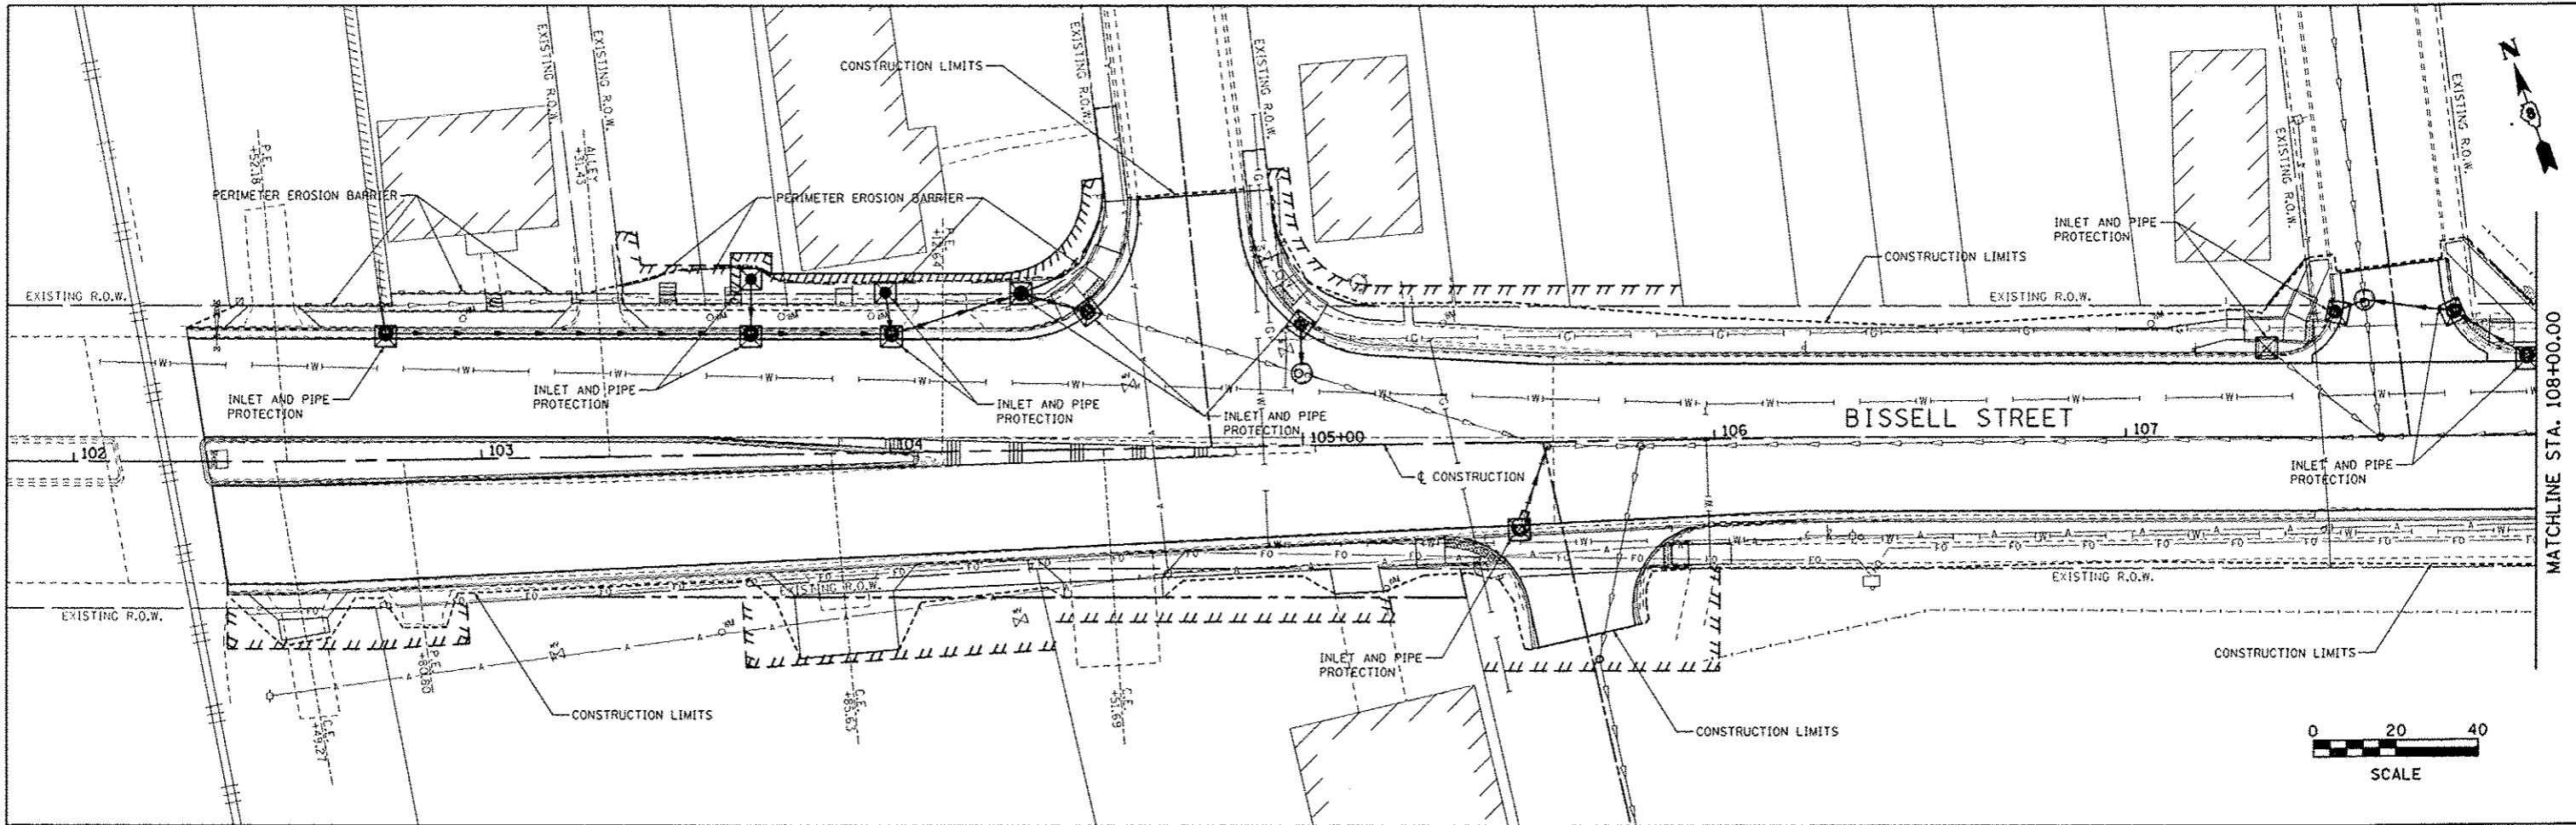

FILE NAME	
PROJECT	

USER NAME	romash
DESIGNED	SAS
DRAWN	SAS
CHECKED	BFK
DATE	12/20/13

REVISED	-
REVISED	-
REVISED	-
REVISED	-

**CITY OF MADISON  
BISSELL STREET**

<b>EROSION AND SEDIMENT CONTROL</b>	
SCALE: 1"=20'	SHEET NO. 1 OF 1 SHEETS
STA. 102+29.89 TO STA. 112+29.24	

F.A.U. RTE.	SECTION	COUNTY	TOTAL SHEETS	SHEET NO.
9104	10-00058-00-PV	MADISON	53	39
CONTRACT NO. 97530				
ILLINOIS FED. AID PROJECT				