



BISSELL STREET

111

203

ASPHALT

KLEIN AVENUE

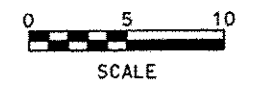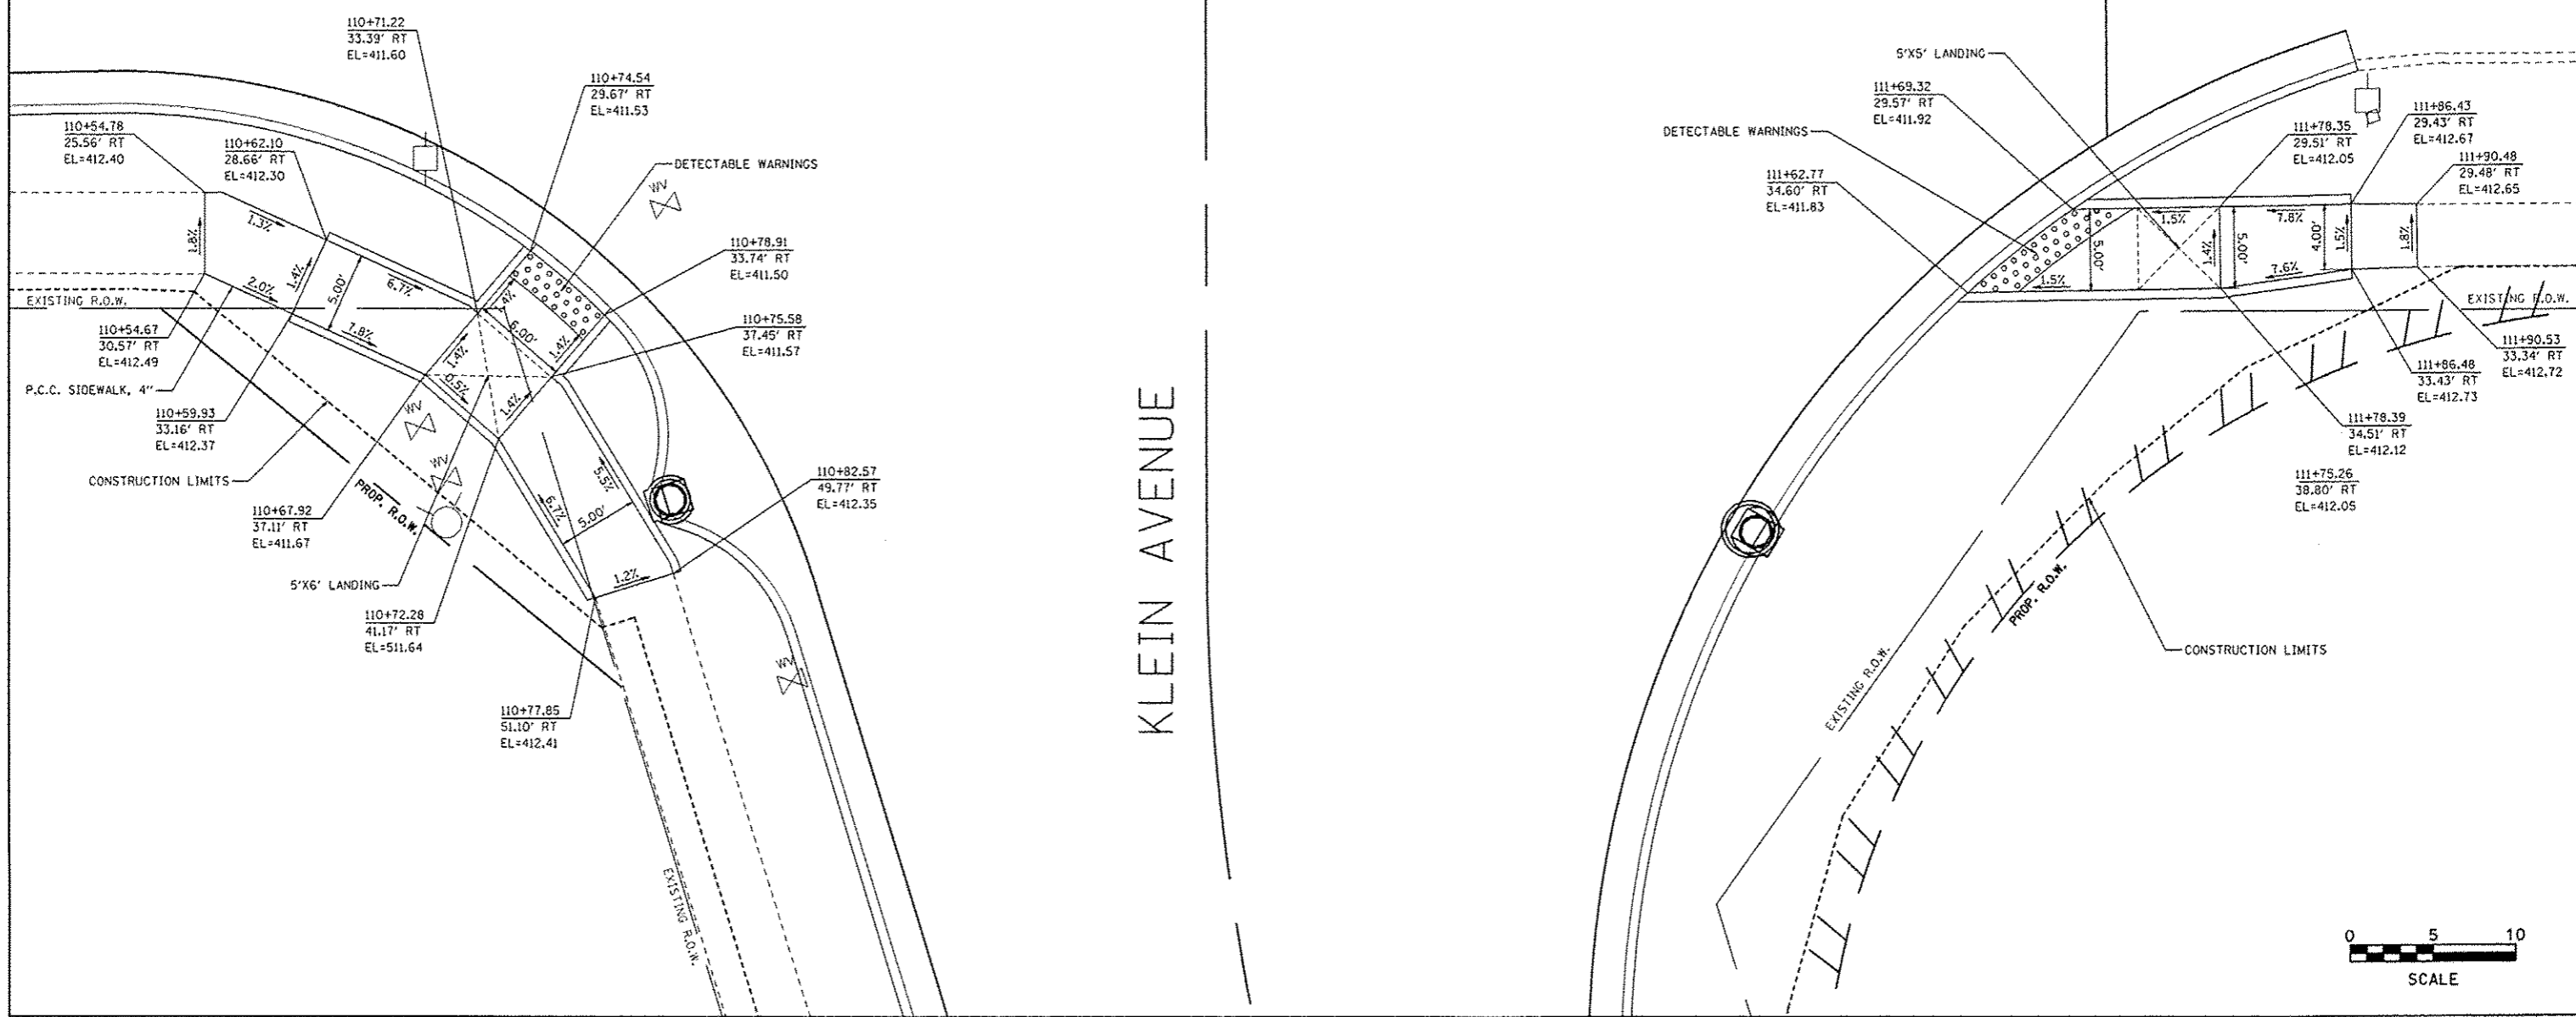

FILE NAME = Sidewalk Ramp Plan02.dgn

USER NAME = ramash
 PLOT SCALE = 1/8"=1'-0"
 PLOT DATE = 12/20/13

DESIGNED - SAS
 DRAWN - JJB
 CHECKED - DFK
 DATE - 12/20/13

REVISED -
 REVISED -
 REVISED -
 REVISED -

CITY OF MADISON
 BISSELL STREET

SIDEWALK RAMP PLAN
 BISSELL STREET

SCALE: 1"=5' SHEET NO. 2 OF 3 SHEETS STA. TO STA.

F.A.U. RTE.	SECTION	COUNTY	TOTAL SHEETS	SHEET NO.
9104	10-00058-00-9V	MADISON	53	41
CONTRACT NO. 97530				
ILLINOIS FED. AID PROJECT				