


FINC	SAVED	BY	DATE
SURF	PLotted		
NOTE BOOK	TEMPLATE		
NO.	ASAS CHECKED		

ORIGINAL	SAVED	BY	DATE
SURF	PLotted		
NOTE BOOK	TEMPLATE		
NO.	ASAS CHECKED		

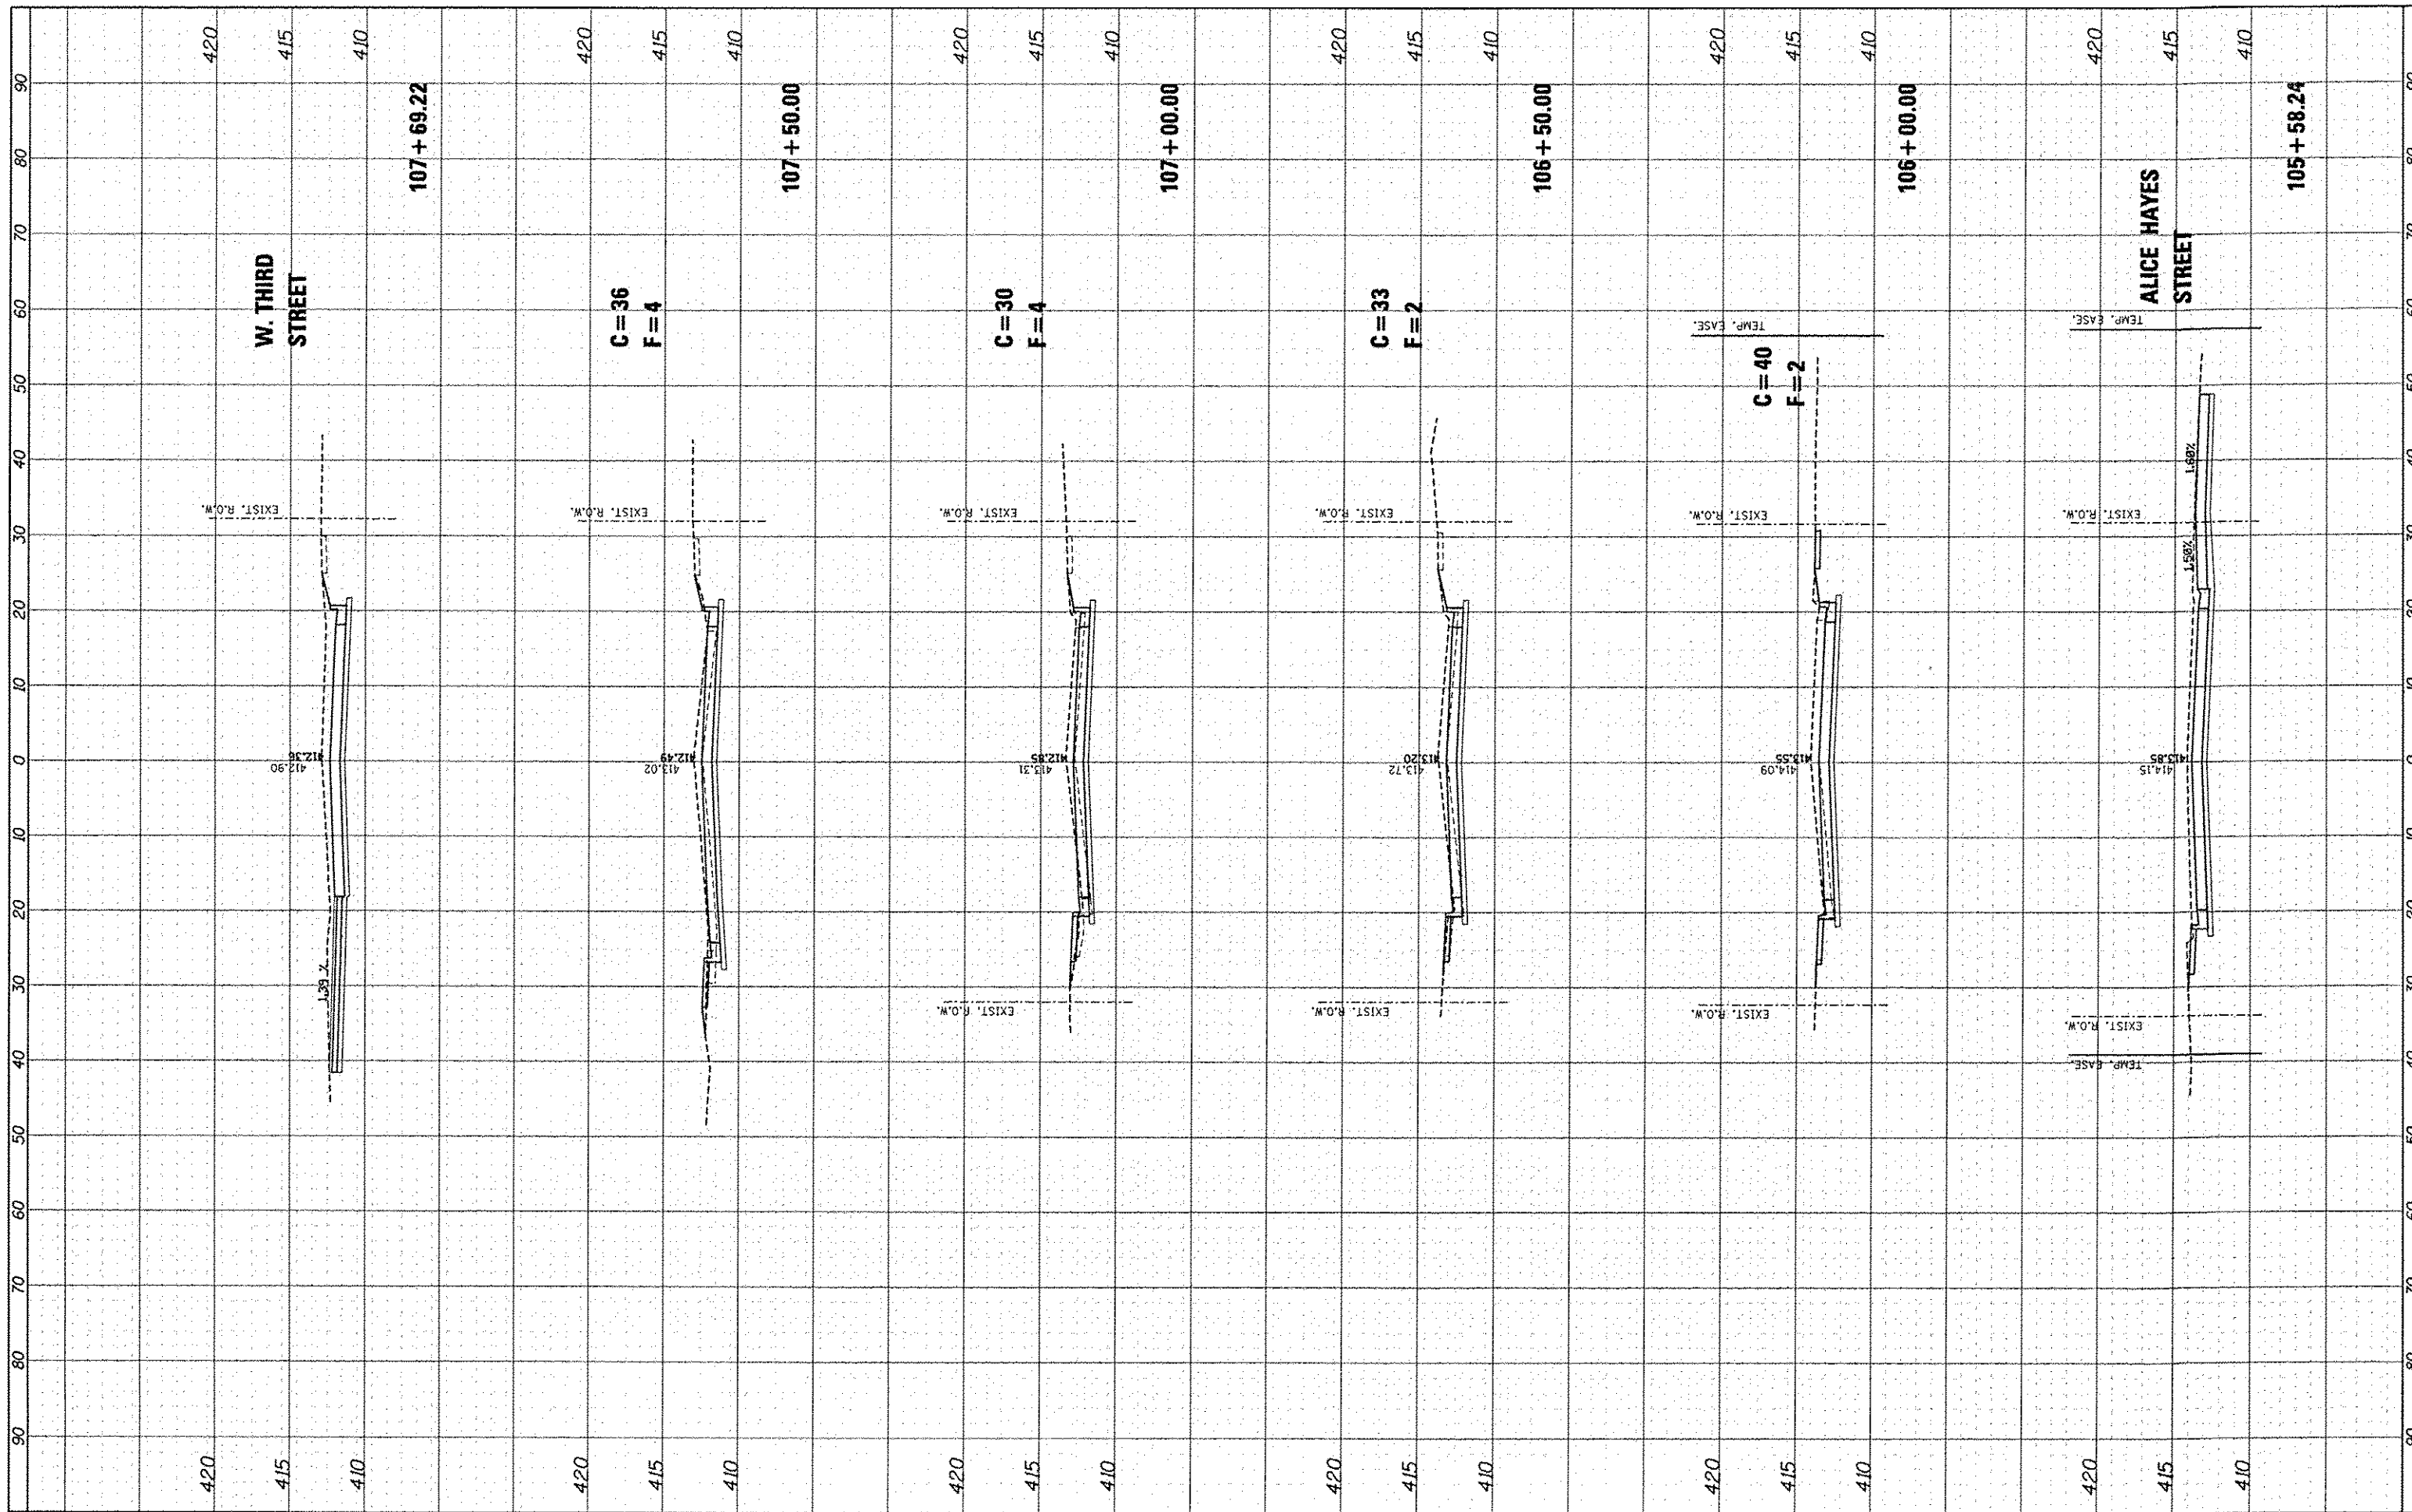

FILE NAME: 41111111  
 USER NAME: jerry

DESIGNED - SAS  
 DRAWN - RKR  
 CHECKED - SAS  
 DATE - 12/20/13

REVISED -  
 REVISED -  
 REVISED -  
 REVISED -

**CITY OF MADISON  
 BISSELL STREET**

**CROSS SECTIONS**

SCALE: 1" = 10' SHEET NO. 4 OF 7 SHEETS STA. 105+58.24 TO STA. 107+69.22

F.A.U. RTE.	SECTION	COUNTY	TOTAL SHEETS	SHEET NO.
9104	10-00058-00-PV	MADISON	53	50
				CONTRACT NO. 97530
ILLINOIS FED. AID PROJECT				