


FINAL	DATE
SURVEYED	BY
NOTED	
PLANNED	
REVISIONS	
NO.	

ORIGINAL	DATE
SURVEYED	BY
NOTED	
PLANNED	
REVISIONS	
NO.	

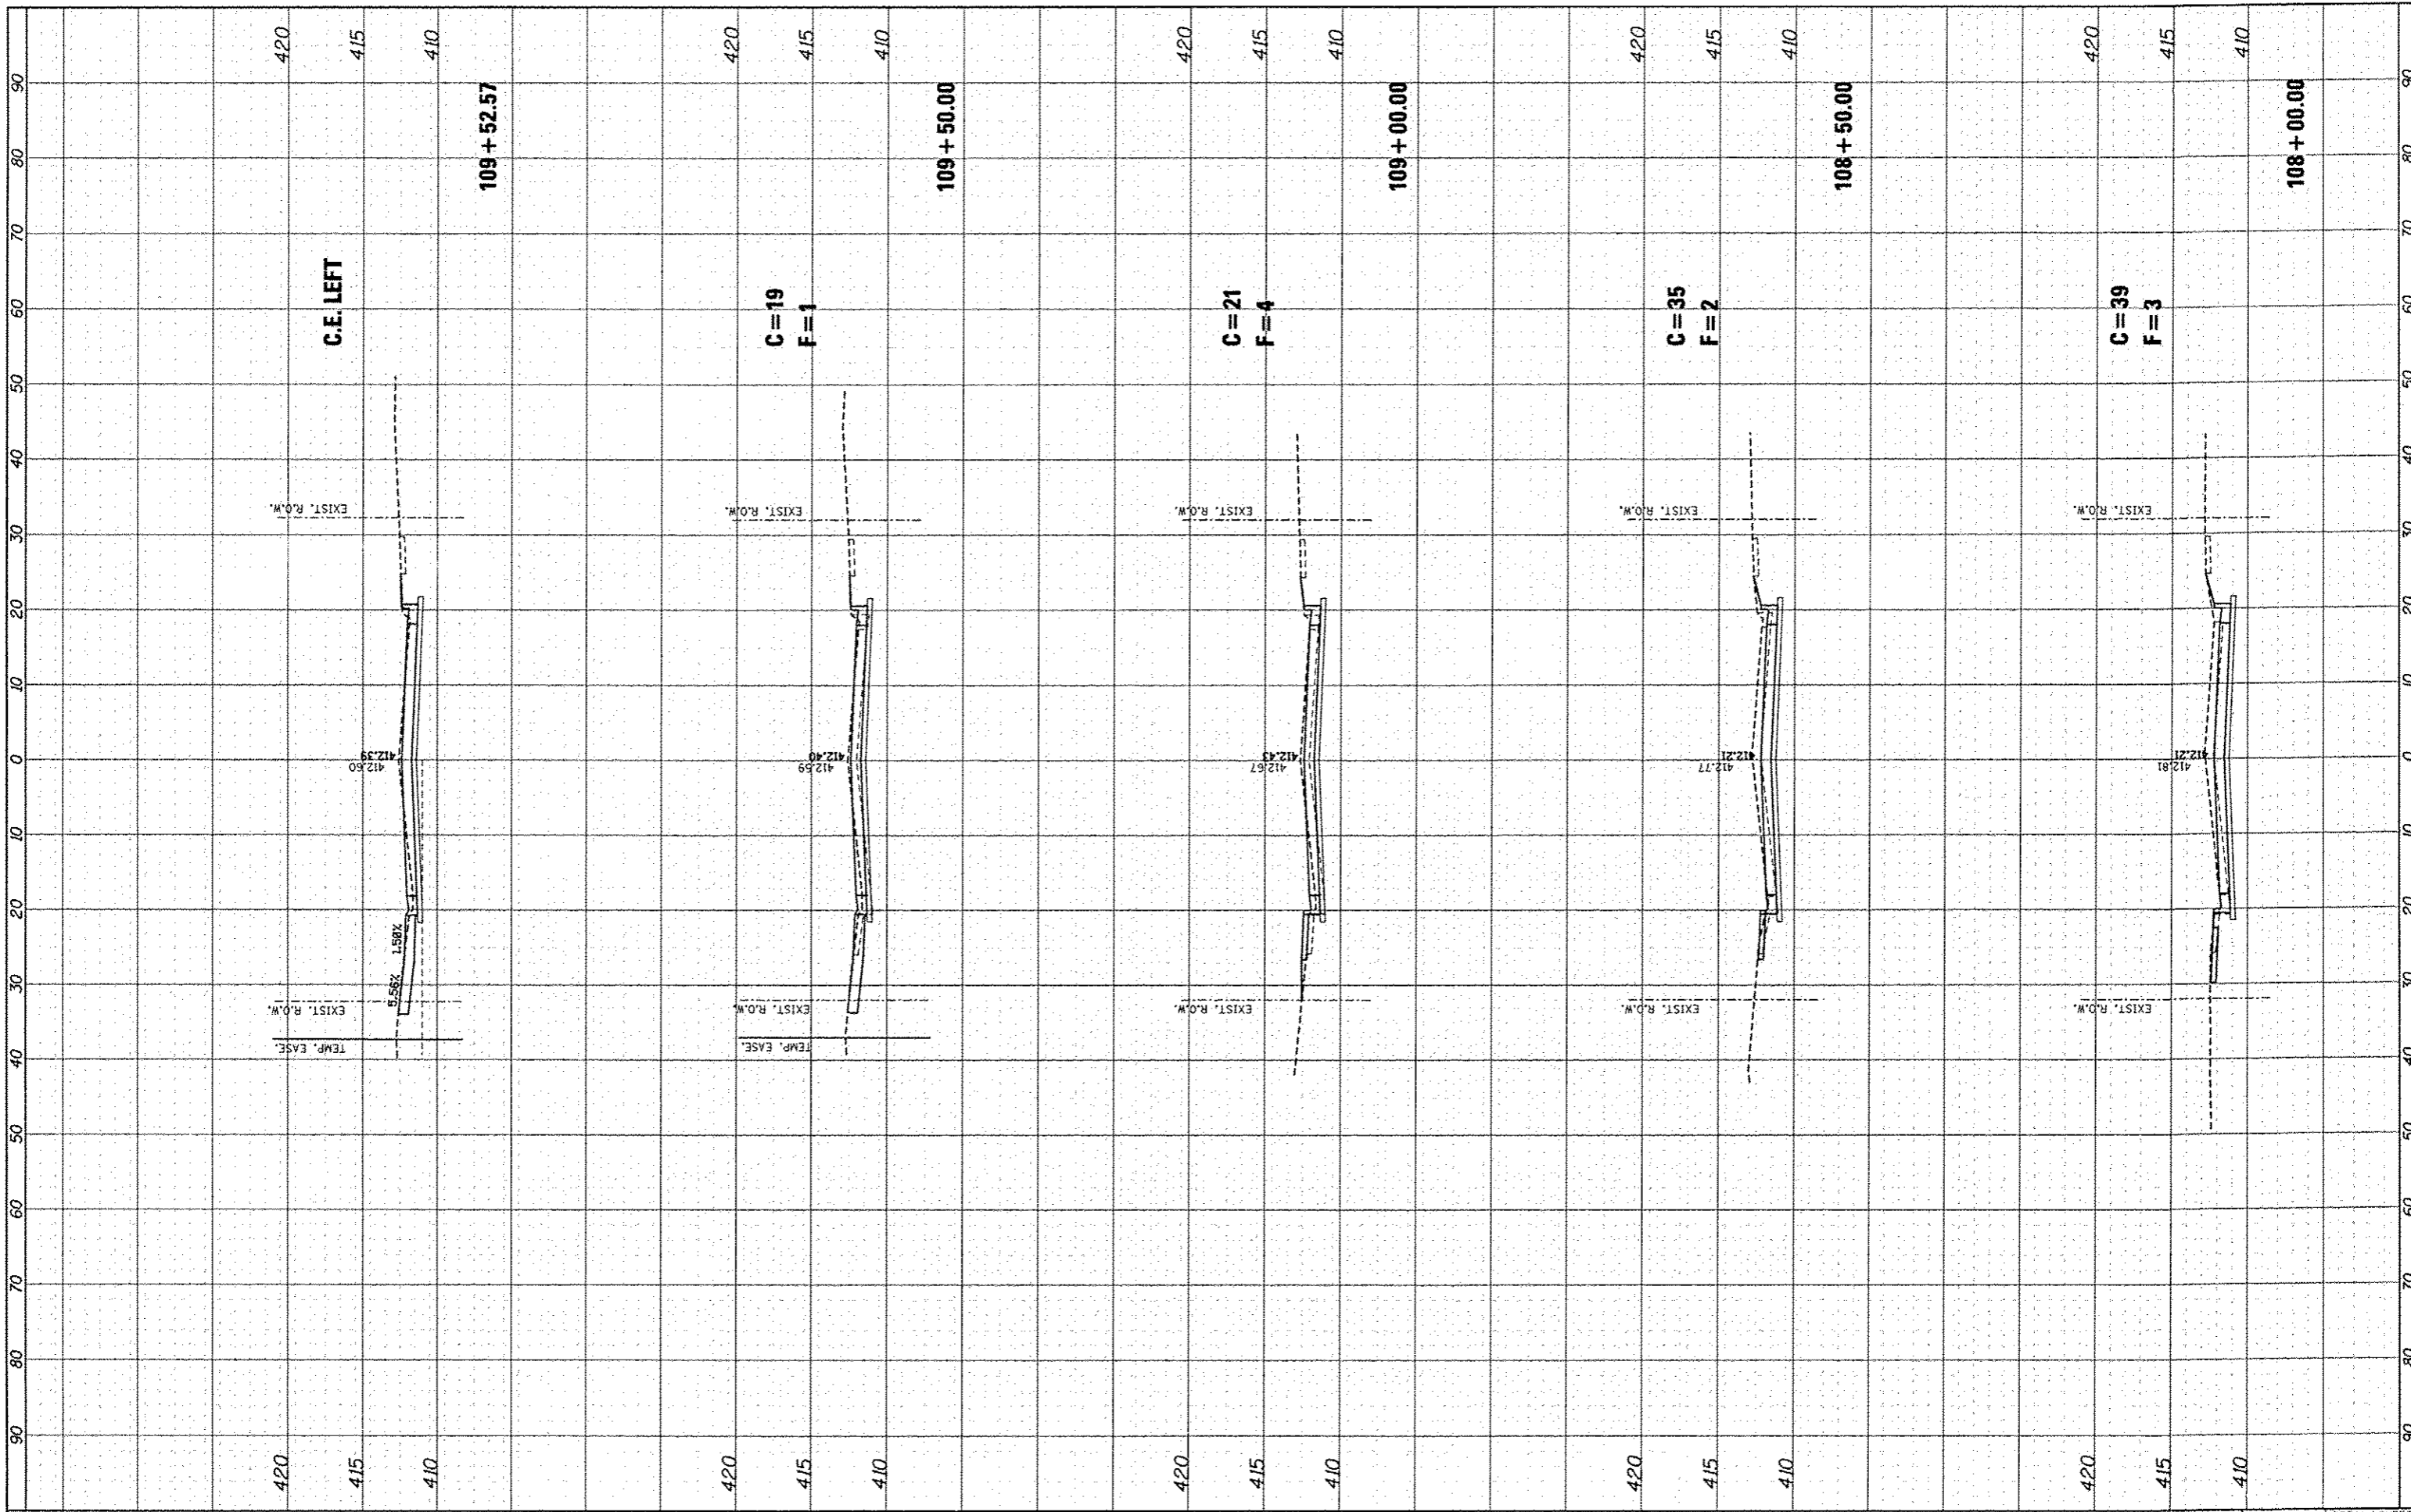

FILE NAME *
#FILE#

USER NAME * Jeremy
PLOT SCALE * #SCALE#
PLOT DATE * 12/20/2013

DESIGNED - SAS
DRAWN - RKR
CHECKED - SAS
DATE - 12/20/13

REVISED -
REVISED -
REVISED -
REVISED -

**CITY OF MADISON
BISSELL STREET**

CROSS SECTIONS

SCALE: 1" = 10' SHEET NO. 5 OF 7 SHEETS STA. 108+00.00 TO STA. 109+52.57

F.A.U. RTE.	SECTION	COUNTY	TOTAL SHEETS	SHEET NO.
9104	10-00058-00-PV	MADISON	53	51
			CONTRACT NO. 97530	
ILLINOIS FED. AID PROJECT				