


FINAL	SURVEY	DATE
SURVEY	NOTED	
NOTE BOOK	TEMPLATE	
NO.	AREAS CHECKED	

ORIGINAL	SURVEY	DATE
SURVEY	NOTED	
NOTE BOOK	TEMPLATE	
NO.	AREAS CHECKED	

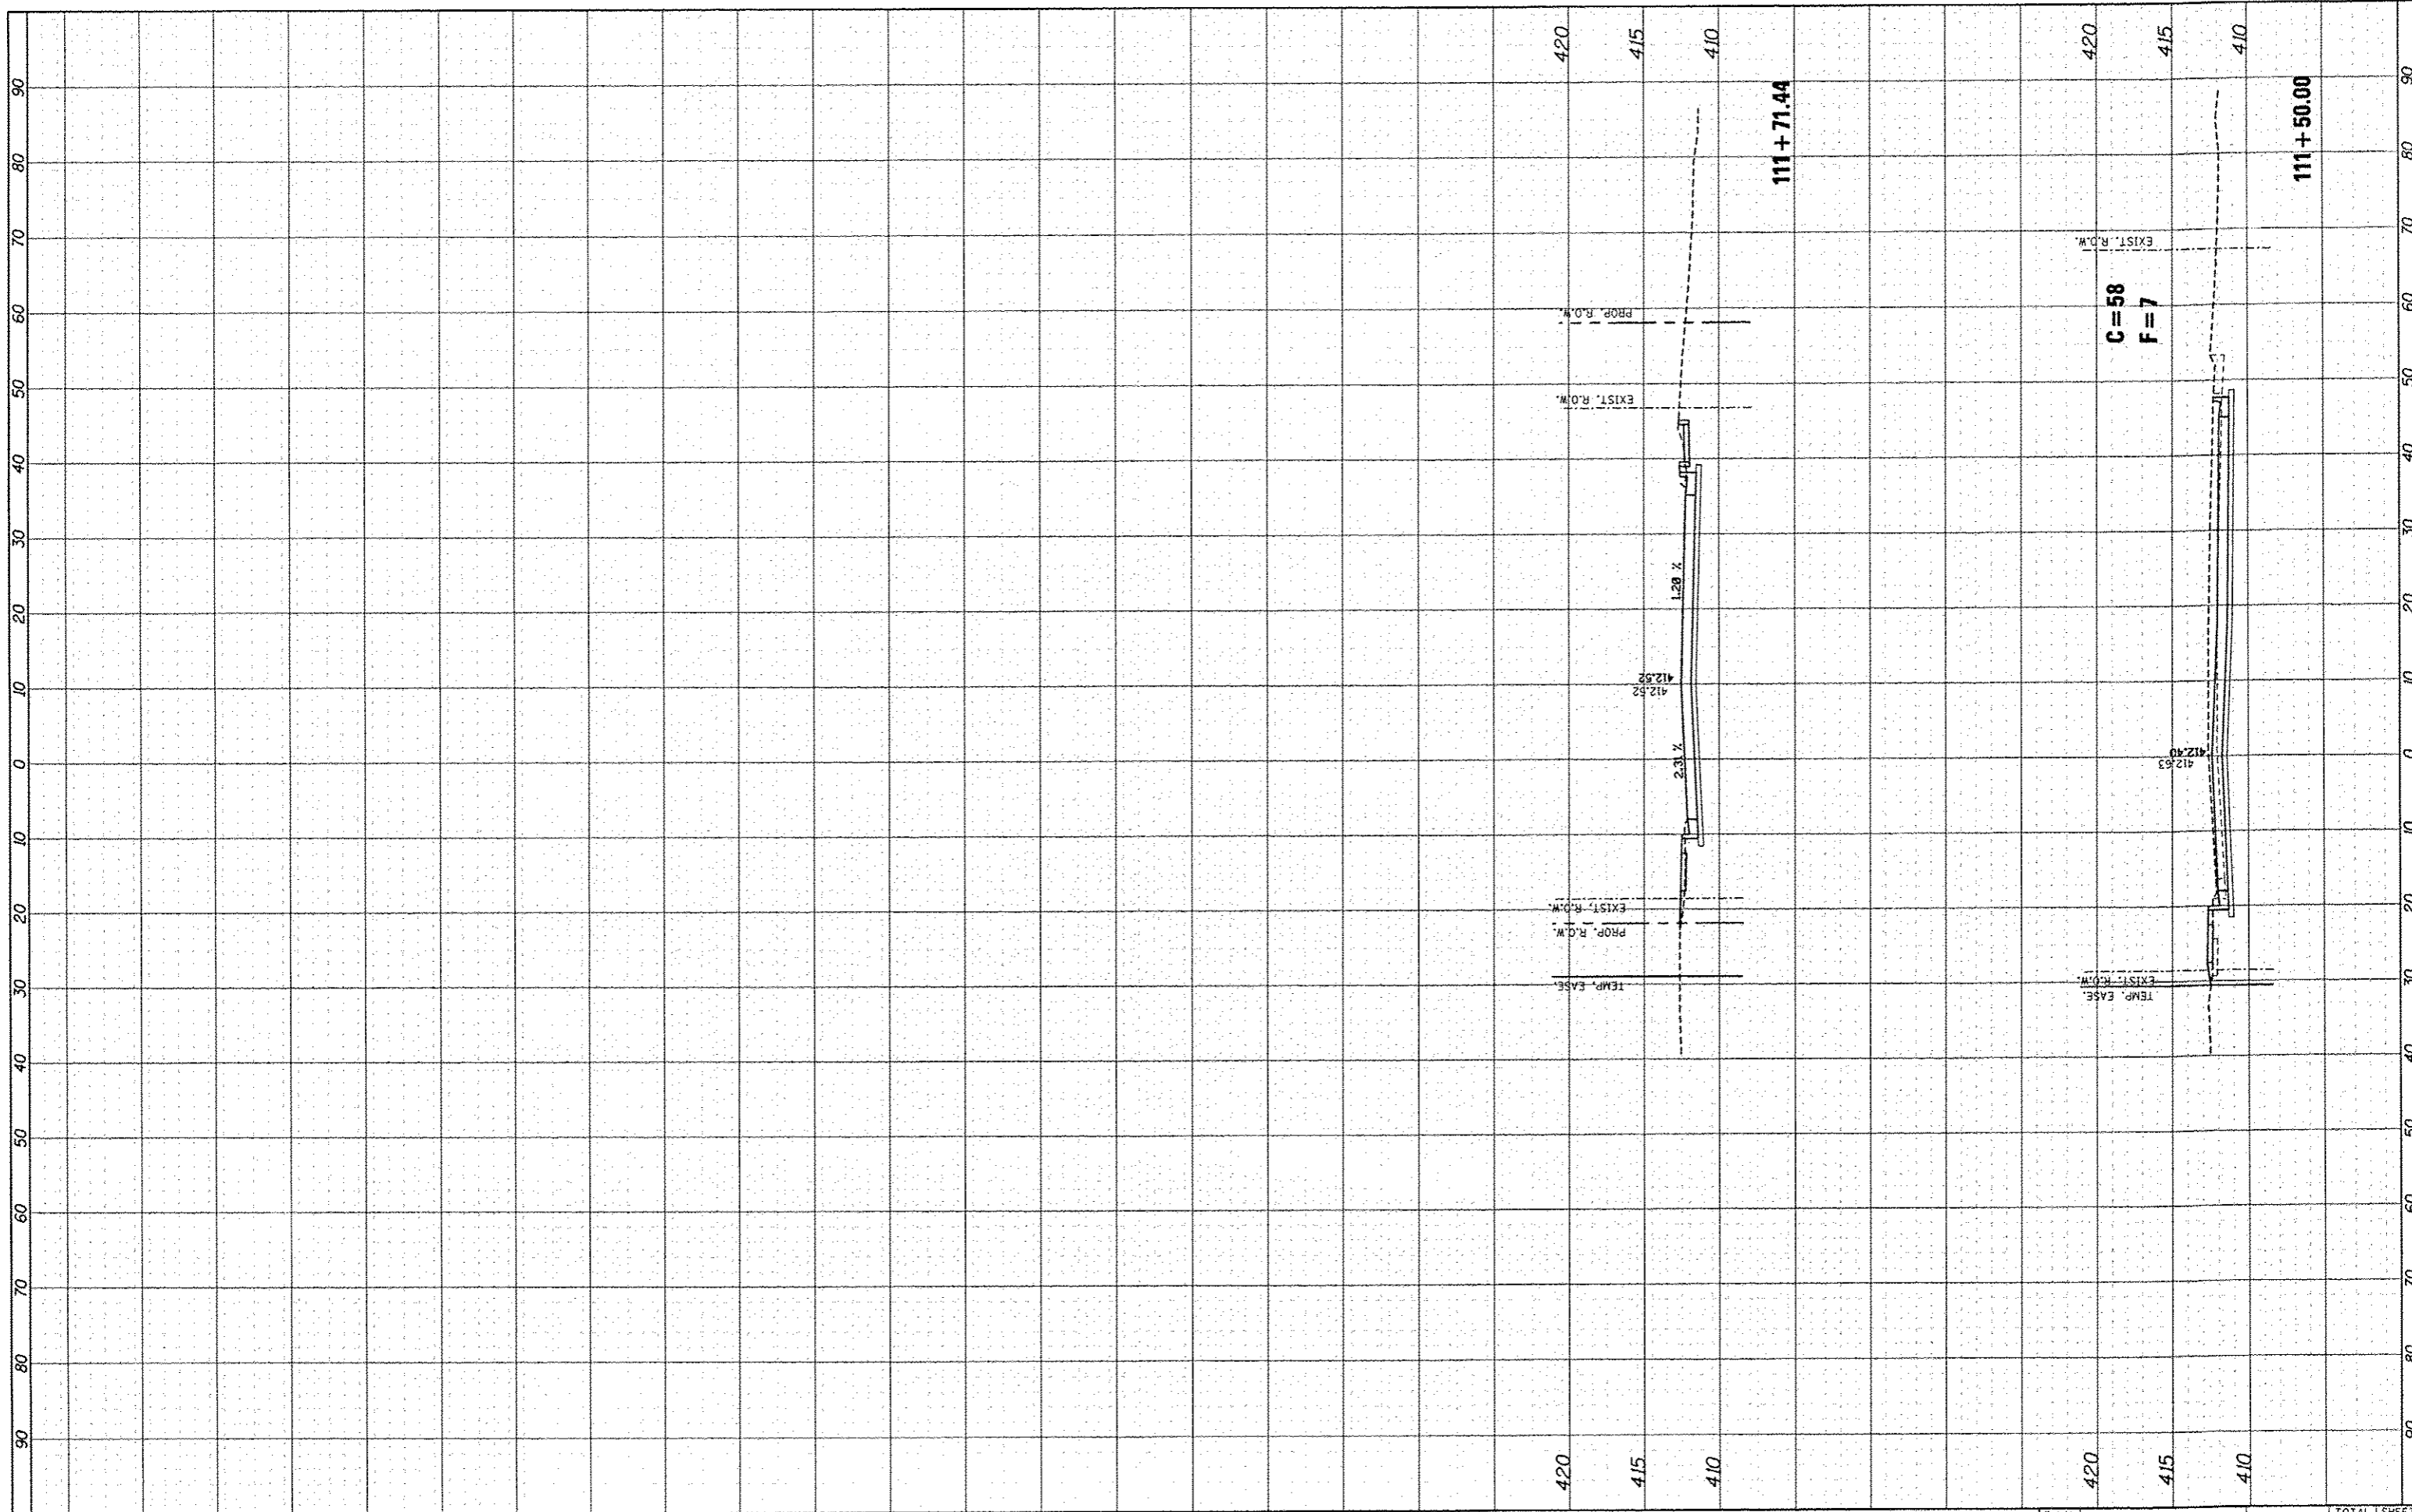

FILE NAME *
#FILEL*

USER NAME : Jeremy
DESIGNED - SAS
DRAWN - RKR
CHECKED - SAS
DATE - 12/20/13

REVISED -
REVISED -
REVISED -
REVISED -

**CITY OF MADISON
BISSELL STREET**

CROSS SECTIONS
SCALE: 1" = 10'
SHEET NO. 7 OF 7 SHEETS
STA. 111+50.00 TO STA. 111+50.00

F.A.U. RTE. 9104	SECTION 10-00058-00-PV	COUNTY MADISON	TOTAL SHEETS 53	SHEET NO. 53
CONTRACT NO. 97530			ILLINOIS FED. AID PROJECT	