
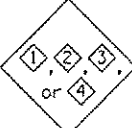








- ### NOTES
1. TYPE III BARRICADES AND ROAD CLOSURE SIGNS SHALL BE POSITIONED AS SHOWN, IN ACCORDANCE WITH HIGHWAY STANDARD 701901, THE MANUAL ON UNIFORM TRAFFIC CONTROL DEVICES, AND AS DIRECTED BY THE ENGINEER.
 2. TYPE A LOW INTENSITY FLASHING WARNING LIGHTS SHALL BE USED ON THE FIRST SIGN IN ADVANCE OF THE WORK SITE AND TYPE III BARRICADES DURING HOURS OF DARKNESS.
 3. ALL WARNING SIGNS SHALL BE A MINIMUM OF 48" x 48" AND HAVE A BLACK LEGEND AND BORDER ON A FLUORESCENT ORANGE REFLECTORIZED BACKGROUND.
 4. SPACE WARNING SIGNS APPROXIMATELY 200' APART (UNLESS OTHERWISE NOTED). EXACT LOCATION OF WARNING SIGNS AND BARRICADES SHALL BE STAKED IN THE FIELD FOR APPROVAL BY THE ENGINEER PRIOR TO INSTALLATION.
 5. THE CONTRACTOR SHALL MAINTAIN ACCESS TO ENTRANCES AT ALL TIMES.
 6. ALL TYPE III BARRICADES UTILIZED FOR ROAD CLOSURES SHALL HAVE A LOW INTENSITY FLASHING LIGHT MOUNTED ON TOP OF EACH BARRICADE.
 7. ALL RESIDENTS FRONTING THE PROJECT AND ON KINGSHIGHWAY, FOUNTAIN, AND ELSIE SHALL BE NOTIFIED AT LEAST 48 HOURS PRIOR TO ROAD CLOSURES AFFECTING THEIR ACCESS.
 8. A CHANGEABLE MESSAGE BOARD SHALL BE INSTALLED ON BOTH ENDS OF PROJECT 72 HOURS IN ADVANCE OF ROAD CLOSURE
 9. SEE HIGHWAY STANDARDS 701801 AND 701901 FOR ADDITIONAL TRAFFIC CONTROL GUIDELINES
 10. TRAFFIC CONTROL SIGNS, PLACEMENT, AND MAINTENANCE PAID FOR IN UNIT COST FOR TRAFFIC CONTROL AND PROTECTION, SPECIAL.

LEGEND

①	ROAD CLOSED AHEAD-W20-3(0)		WORK ZONE MAINTAIN LOCAL ACCESS
②	ROAD CONSTRUCTION AHEAD-W20-1(0)		
③	BARRICADE AHEAD		
④	TYPE III BARRICADES, R-11-4-6030 (ROAD CLOSED TO THRU TRAFFIC) SIGNS, AND TYPE A LOW INTENSITY FLASHING LIGHTS		48" x 48" FLUORESCENT ORANGE
⑤	24" x 24"		
⑥	24" x 24"		
⑦	36" x 12"		W UNION ST
	TYPE A LOW INTENSITY FLASHING LIGHT		

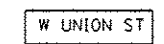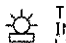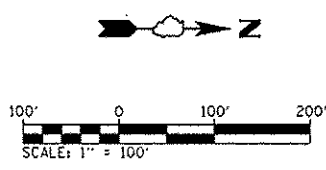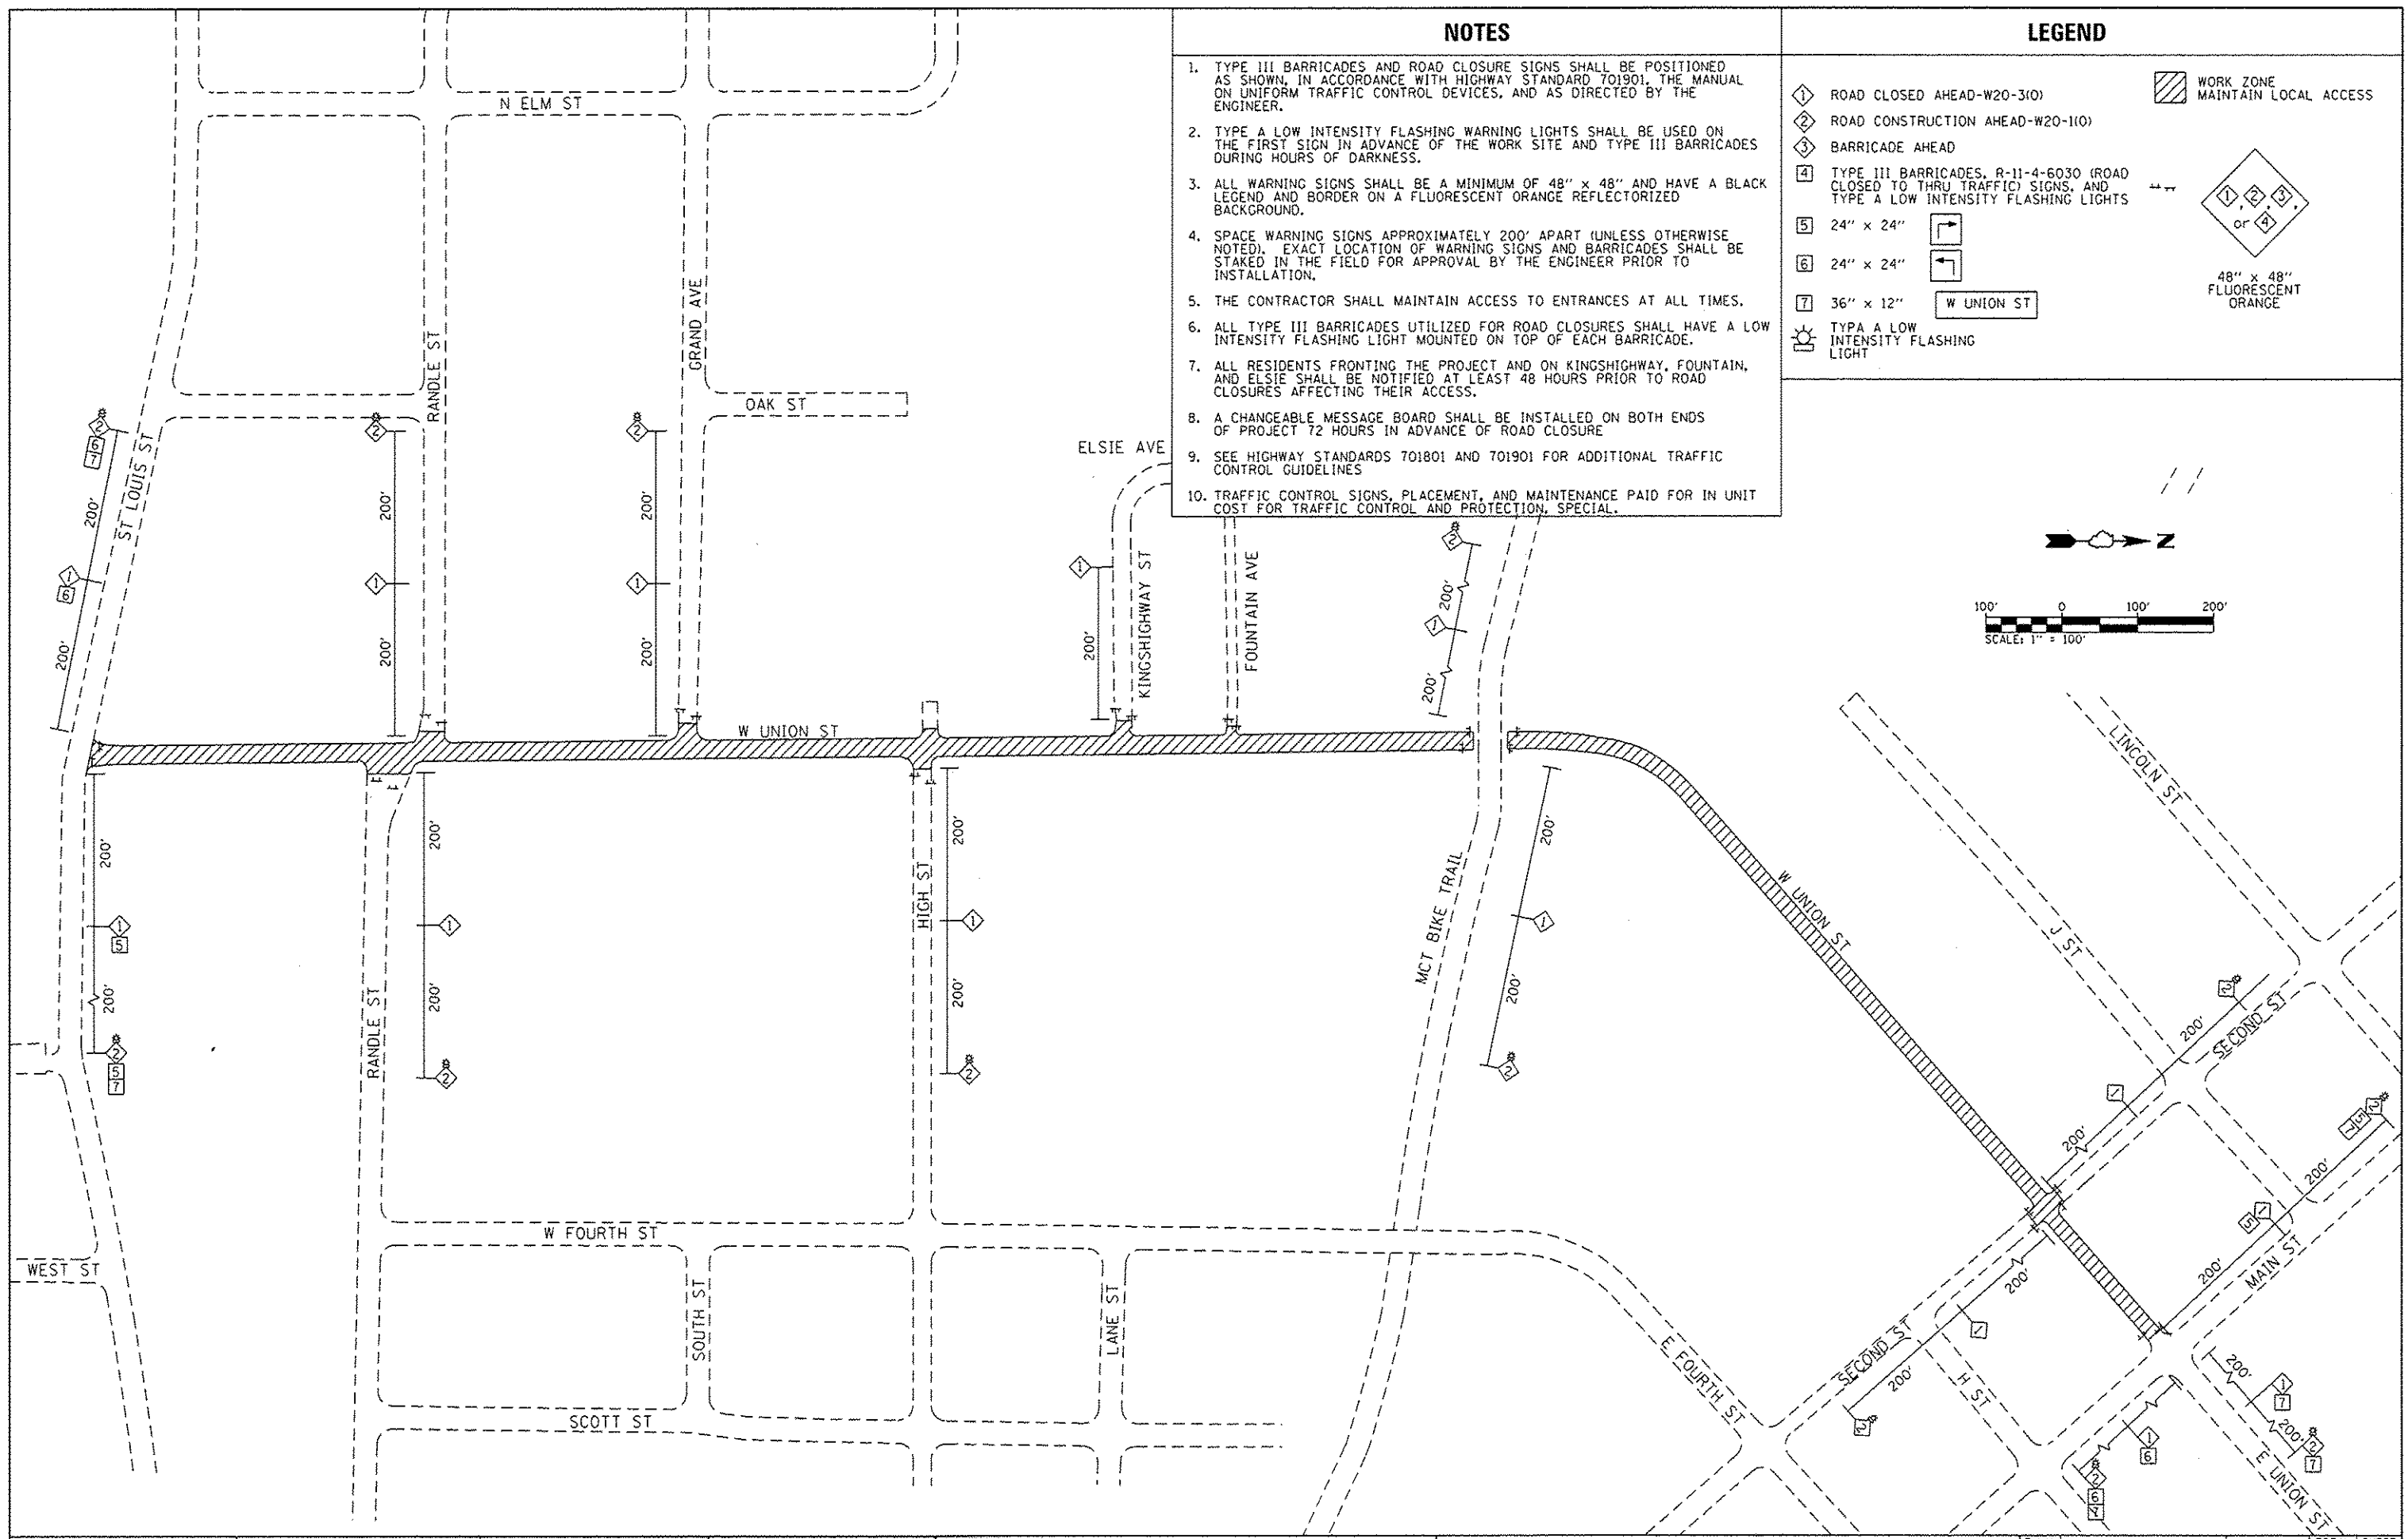

FILE NAME *	USER NAME * brandonratermann	DESIGNED -	REVISED -	MAINTENANCE OF TRAFFIC	F.A.U. RTE.	SECTION	COUNTY	TOTAL SHEETS	SHEET NO.
H:\P\11009\Microstation\CADD Sheets\081109\staging.dgn		DRAWN -	REVISED -		8887	11-00100-00-RS	MADISON	42	16
PLOT SCALE * 200.0000 / 1 in.		CHECKED -	REVISED -		W UNION ST RESURFACING CONTRACT NO. 97553				
PLOT DATE * 2/3/2014		DATE -	REVISED -		CITY OF EDWARDSVILLE [ILLINOIS] FED. AID PROJECT				

SCALE: 1" = 100' SHEET NO. 1 OF 1 SHEETS