

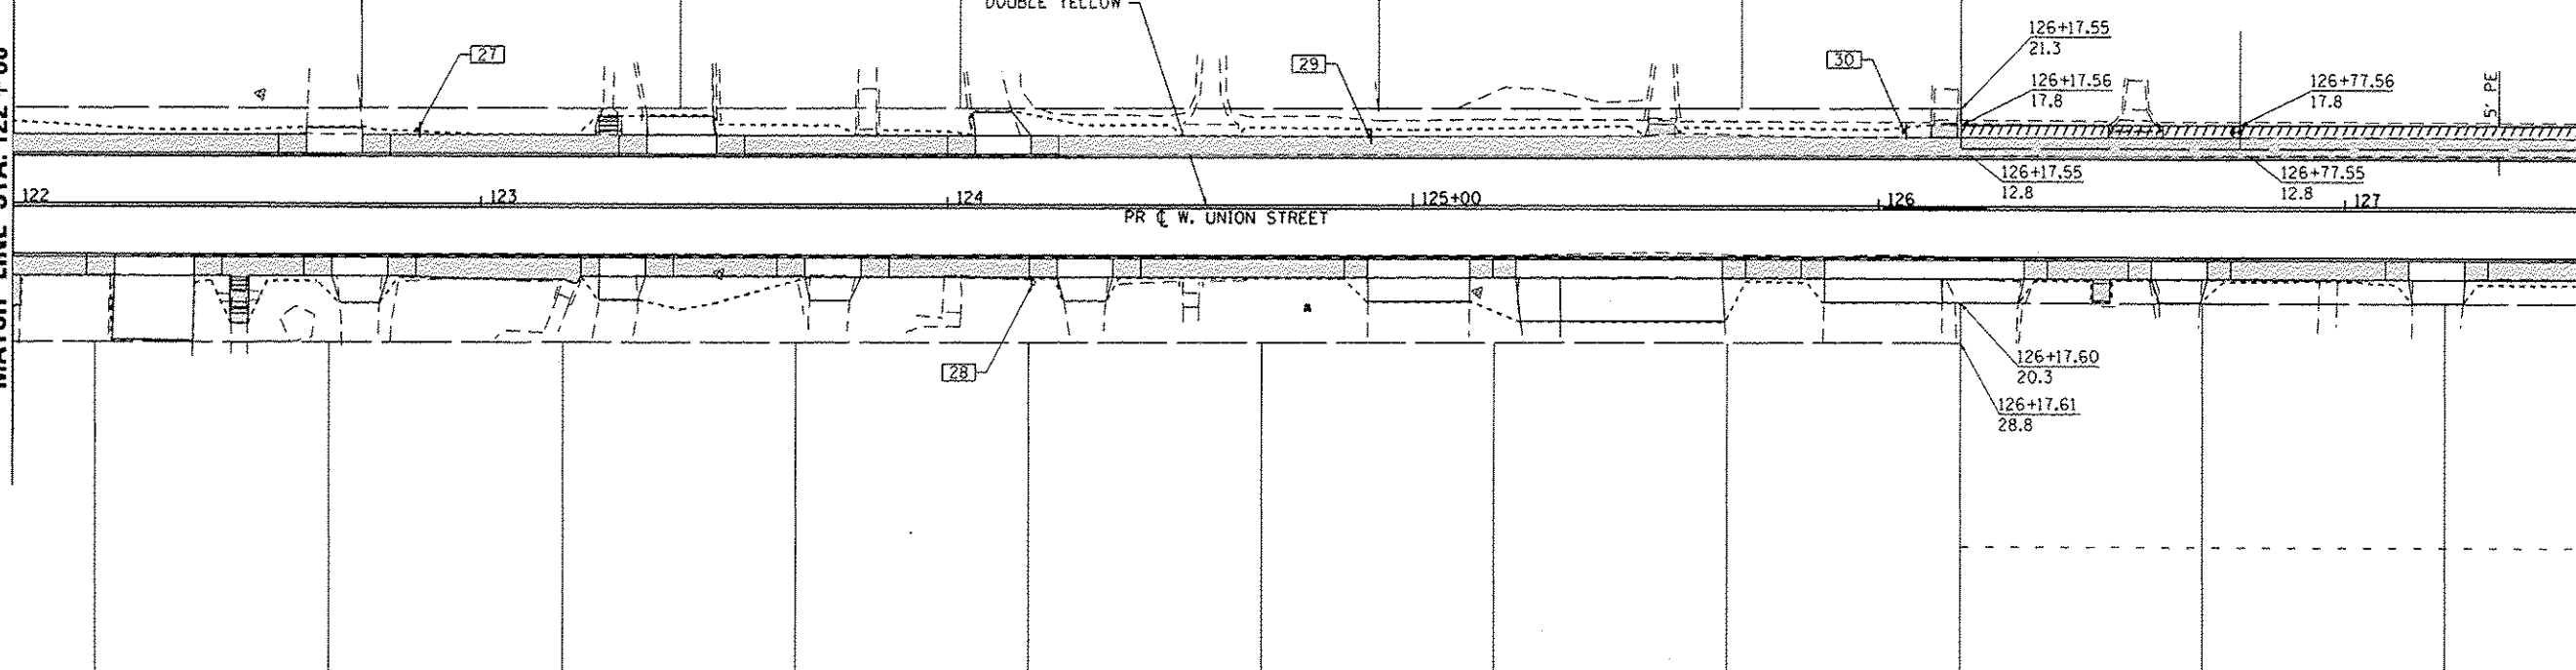
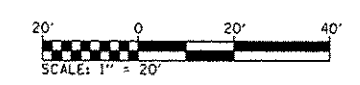


MATCH LINE STA. 122+00

MATCH LINE STA. 127+50

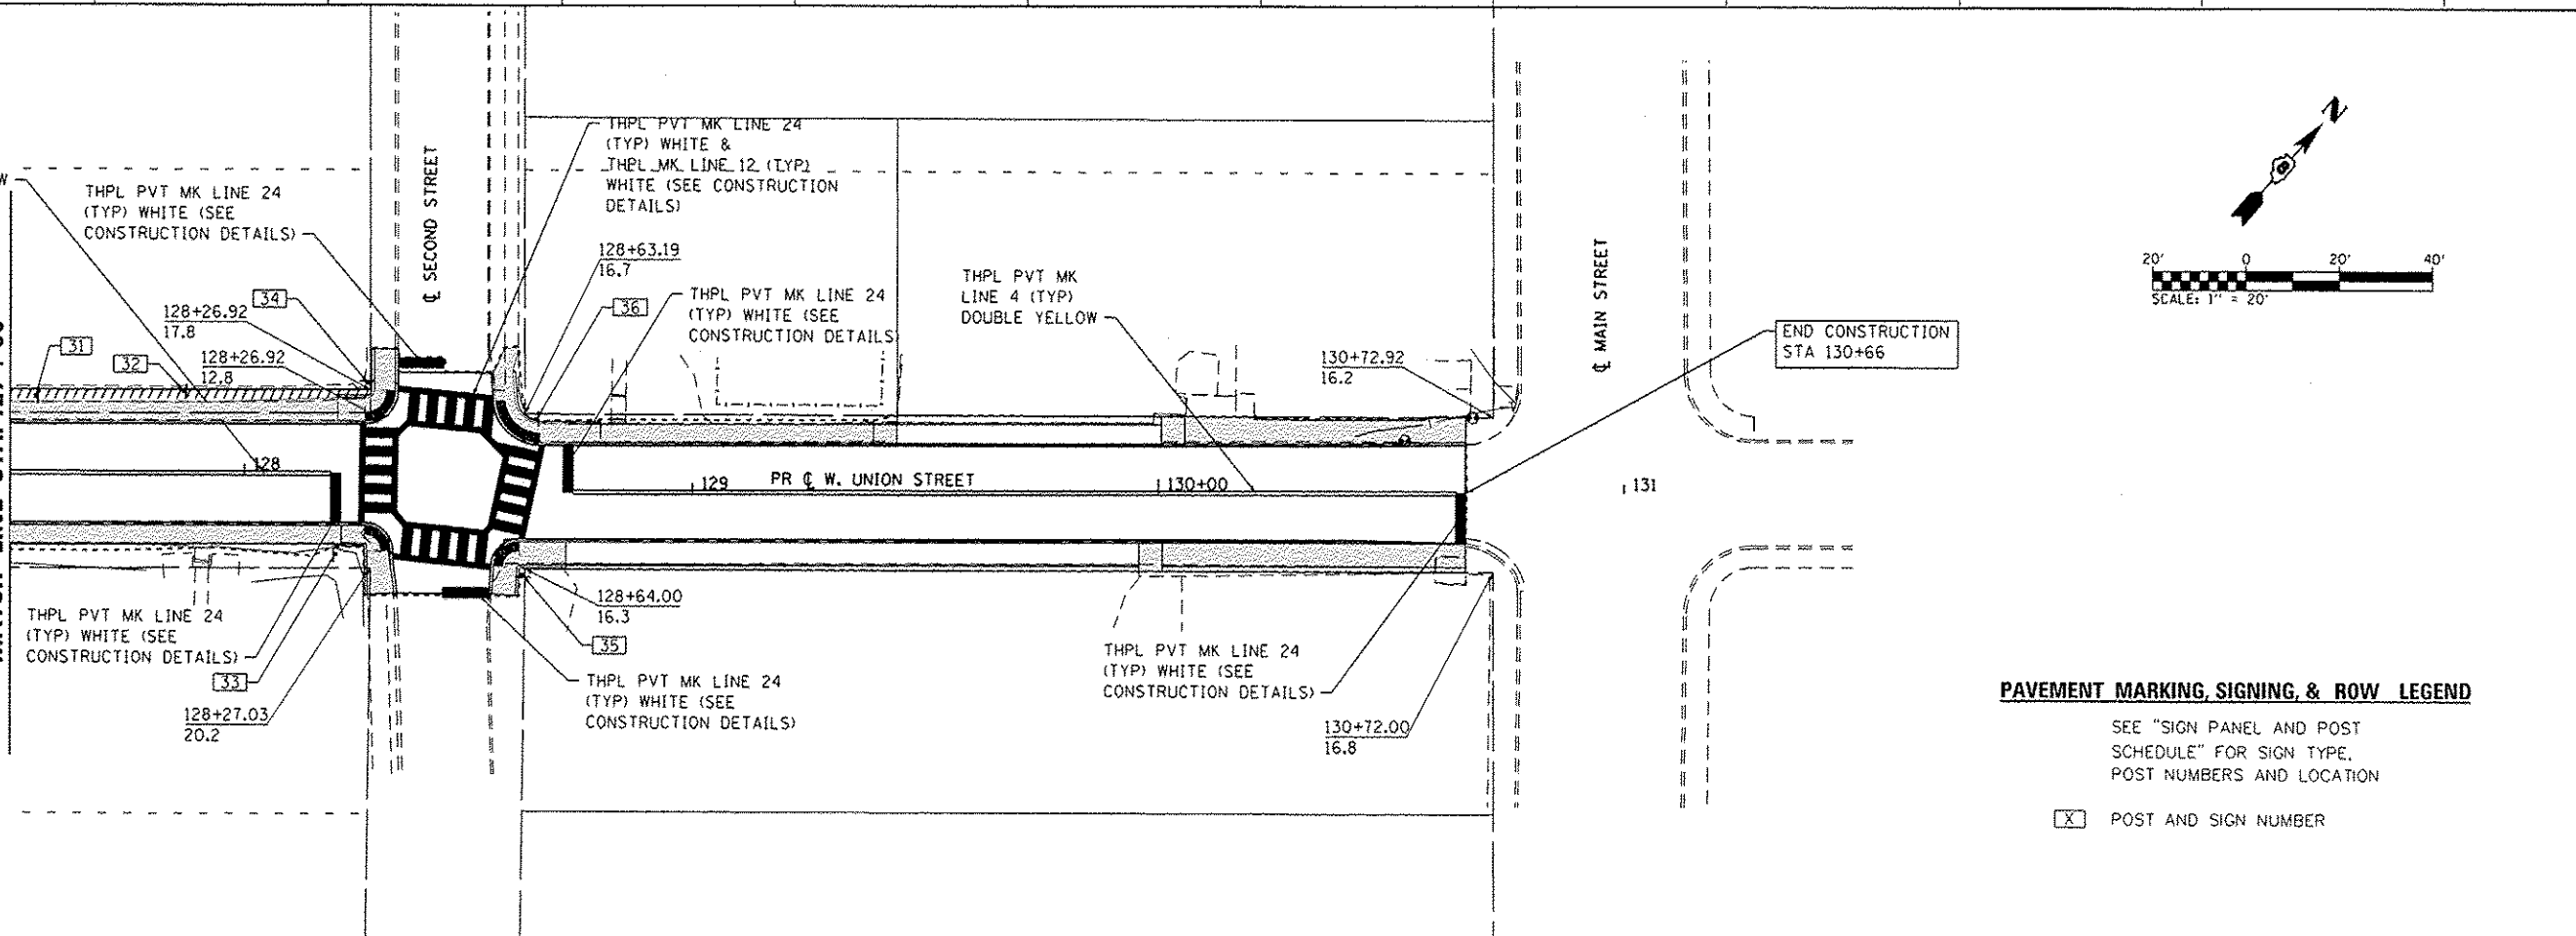

MATCH LINE STA. 127+50

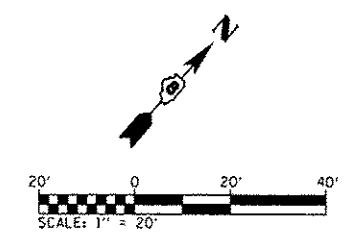

PAVEMENT MARKING, SIGNING, & ROW LEGEND

SEE "SIGN PANEL AND POST SCHEDULE" FOR SIGN TYPE, POST NUMBERS AND LOCATION

POST AND SIGN NUMBER

FILE NAME * H:\P\110009\Microstation\CADD Sheets\081109\ght-pvmh.dgn	USER NAME * brandon.watermann	DESIGNED -	REVISED -	STATE OF ILLINOIS DEPARTMENT OF TRANSPORTATION	PAVEMENT MARKING, SIGNING, & ROW PLANS	F.A.U. RTE.	SECTION	COUNTY	TOTAL SHEETS	SHEET NO.
PLOT SCALE = 40.0000 / in.	CHECKED -	REVISED -	8887			11-00100-00-RS	MADISON	42	20	
PLOT DATE = 2/3/2014	DATE -	REVISED -	W UNION ST RESURFACING CONTRACT NO. 97553							
Sheet 3			CITY OF EDWARDSVILLE ILLINOIS FED. AID PROJECT							