

### SOUTHWEST CURB RAMP


CURB RAMP DESIGN BASED ON HIGHWAY STANDARD 424001

PT NO.	STATION	OFFSET	EOP	TC	SW
1	+00.00	12.0	533.92	534.42	
2	+16.30	12.0	533.82	534.32	
3	+23.47	14.4	533.68	534.18	
4	+26.44	17.6	533.60	534.10	533.59
5	+28.10	21.6	533.52	534.02	533.51
6	+35.76	43.3	533.1 (M.E.)		
7	+13.75	17.6		534.45	534.45
8	+13.75	21.6		534.51	534.51

### NORTHWEST CURB RAMP

CURB RAMP DESIGN BASED ON HIGHWAY STANDARD 424001

PT NO.	STATION	OFFSET	EOP	TC	SW
1	+00.00	12.0	533.11	533.61	
2	+75.55	12.0	533.18	533.68	
3	+68.44	15.0	533.24	533.74	
4	+66.74	17.3	533.26	533.76	533.25
5	+65.58	21.3	533.29	533.79	533.28
6	+65.74	43.0	533.46 (M.E.)		
7	+69.70	17.3		533.86	533.44
8	+69.71	21.3		533.83	533.38
9	+73.70	17.3		533.90	533.44
10	+73.71	21.3			533.50
11	+83.20	17.3		534.00	534.00
12	+83.21	21.3		534.06	534.06
13	+74.59	26.9			533.59 (M.E.)
14	+69.68	26.9		533.54 (M.E.)	533.54 (M.E.)

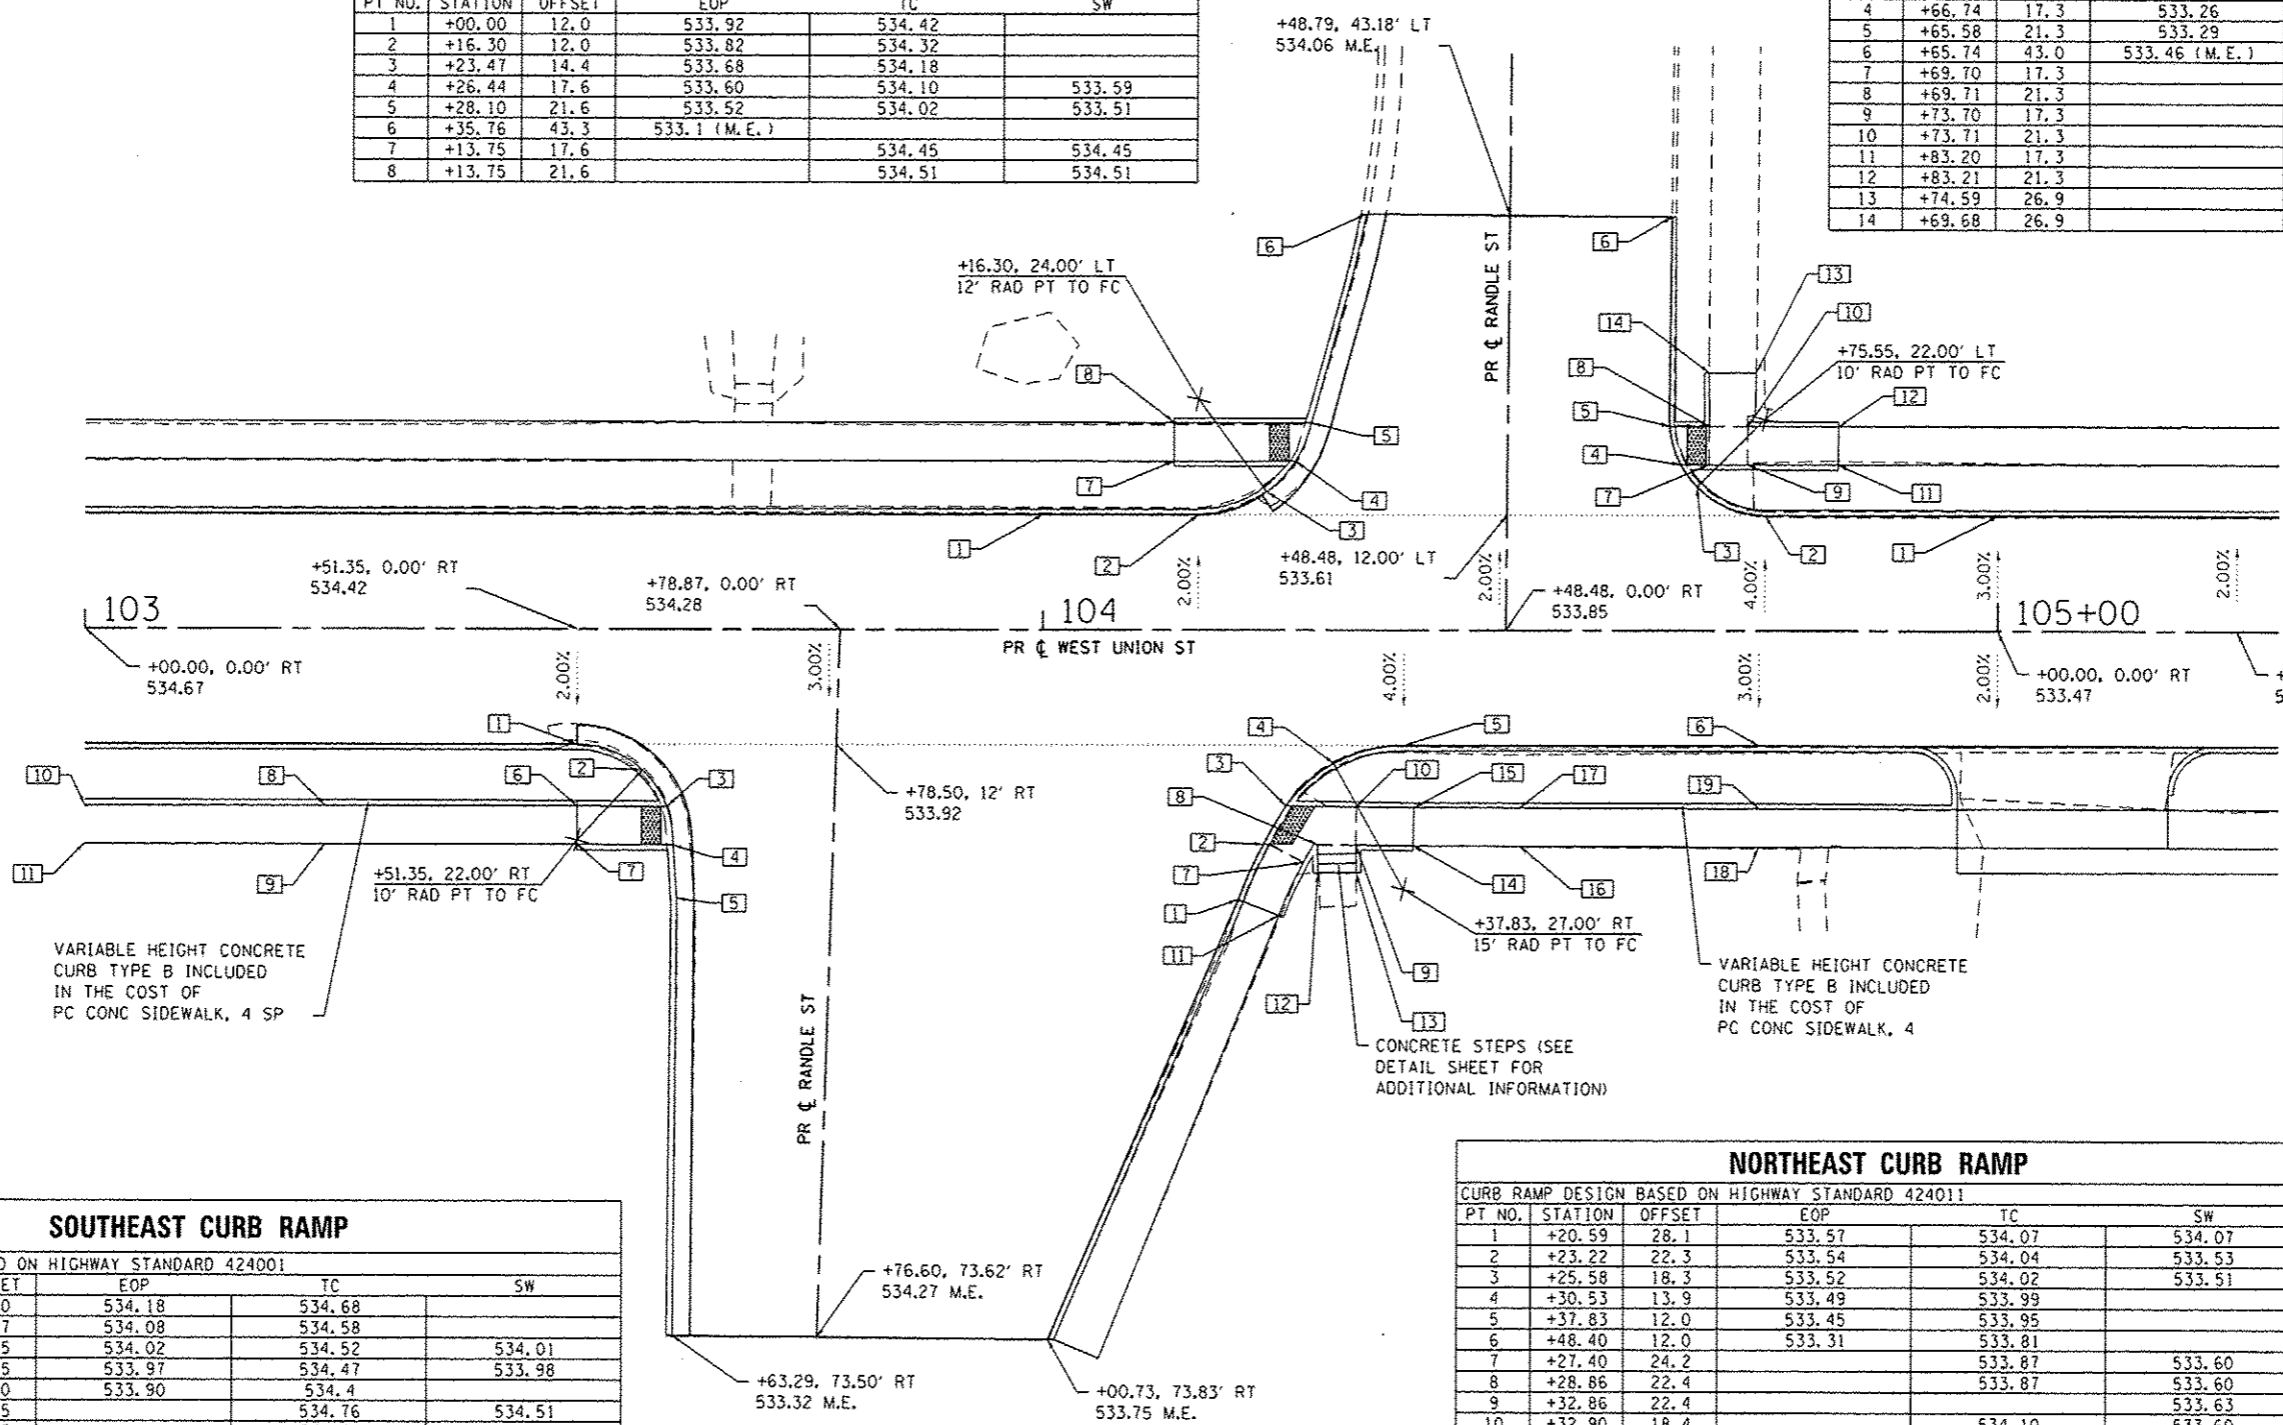

### SOUTHEAST CURB RAMP


CURB RAMP DESIGN BASED ON HIGHWAY STANDARD 424001

PT NO.	STATION	OFFSET	EOP	TC	SW
1	+51.35	12.0	534.18	534.68	
2	+58.20	14.7	534.08	534.58	
3	+60.70	18.5	534.02	534.52	534.01
4	+61.40	22.5	533.97	534.47	533.98
5	+61.75	28.0	533.90	534.4	
6	+51.35	18.5		534.76	534.51
7	+51.35	22.5		534.11	534.56
8	+25.00	18.5		534.88	534.73
9	+25.00	22.5			534.79
10	+00.00	18.5		535.10	535.03
11	+00.00	22.5			535.09

### NORTHEAST CURB RAMP

CURB RAMP DESIGN BASED ON HIGHWAY STANDARD 424011

PT NO.	STATION	OFFSET	EOP	TC	SW
1	+20.59	28.1	533.57	534.07	534.07
2	+23.22	22.3	533.54	534.04	533.53
3	+25.58	18.3	533.52	534.02	533.51
4	+30.53	13.9	533.49	533.99	
5	+37.83	12.0	533.45	533.95	
6	+48.40	12.0	533.31	533.81	
7	+27.40	24.2		533.87	533.60
8	+28.86	22.4		533.87	533.60
9	+32.86	22.4			533.63
10	+32.90	18.4		534.10	533.60
11	+24.85	29.7		533.87	533.87
12	+28.89	25.3		534.80	534.80
13	+32.89	25.3		534.72	534.72
14	+38.90	22.5		533.80	533.80
15	+38.90	18.5		534.24	533.74
16	+50.00	22.5			533.74
17	+50.00	18.5		534.20	533.68
18	+75.00	22.5			533.72
19	+75.00	18.5		534.00	533.66

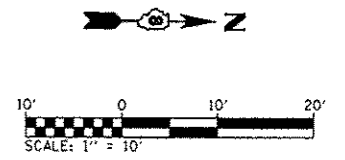

**ABBREVIATIONS:**  
 TC - TOP OF CURB  
 EOP - EDGE OF PAVEMENT  
 SW - SIDEWALK  
 ME - MATCH EXISTING