


DATE	
BY	
FINAL SURVEY	
NOTED TO	
TEMPLATE	
NOTE BOOK	
AREAS CHECKED	

DATE	
BY	
ORIGINAL SURVEY	
NOTED TO	
TEMPLATE	
NOTE BOOK	
AREAS CHECKED	

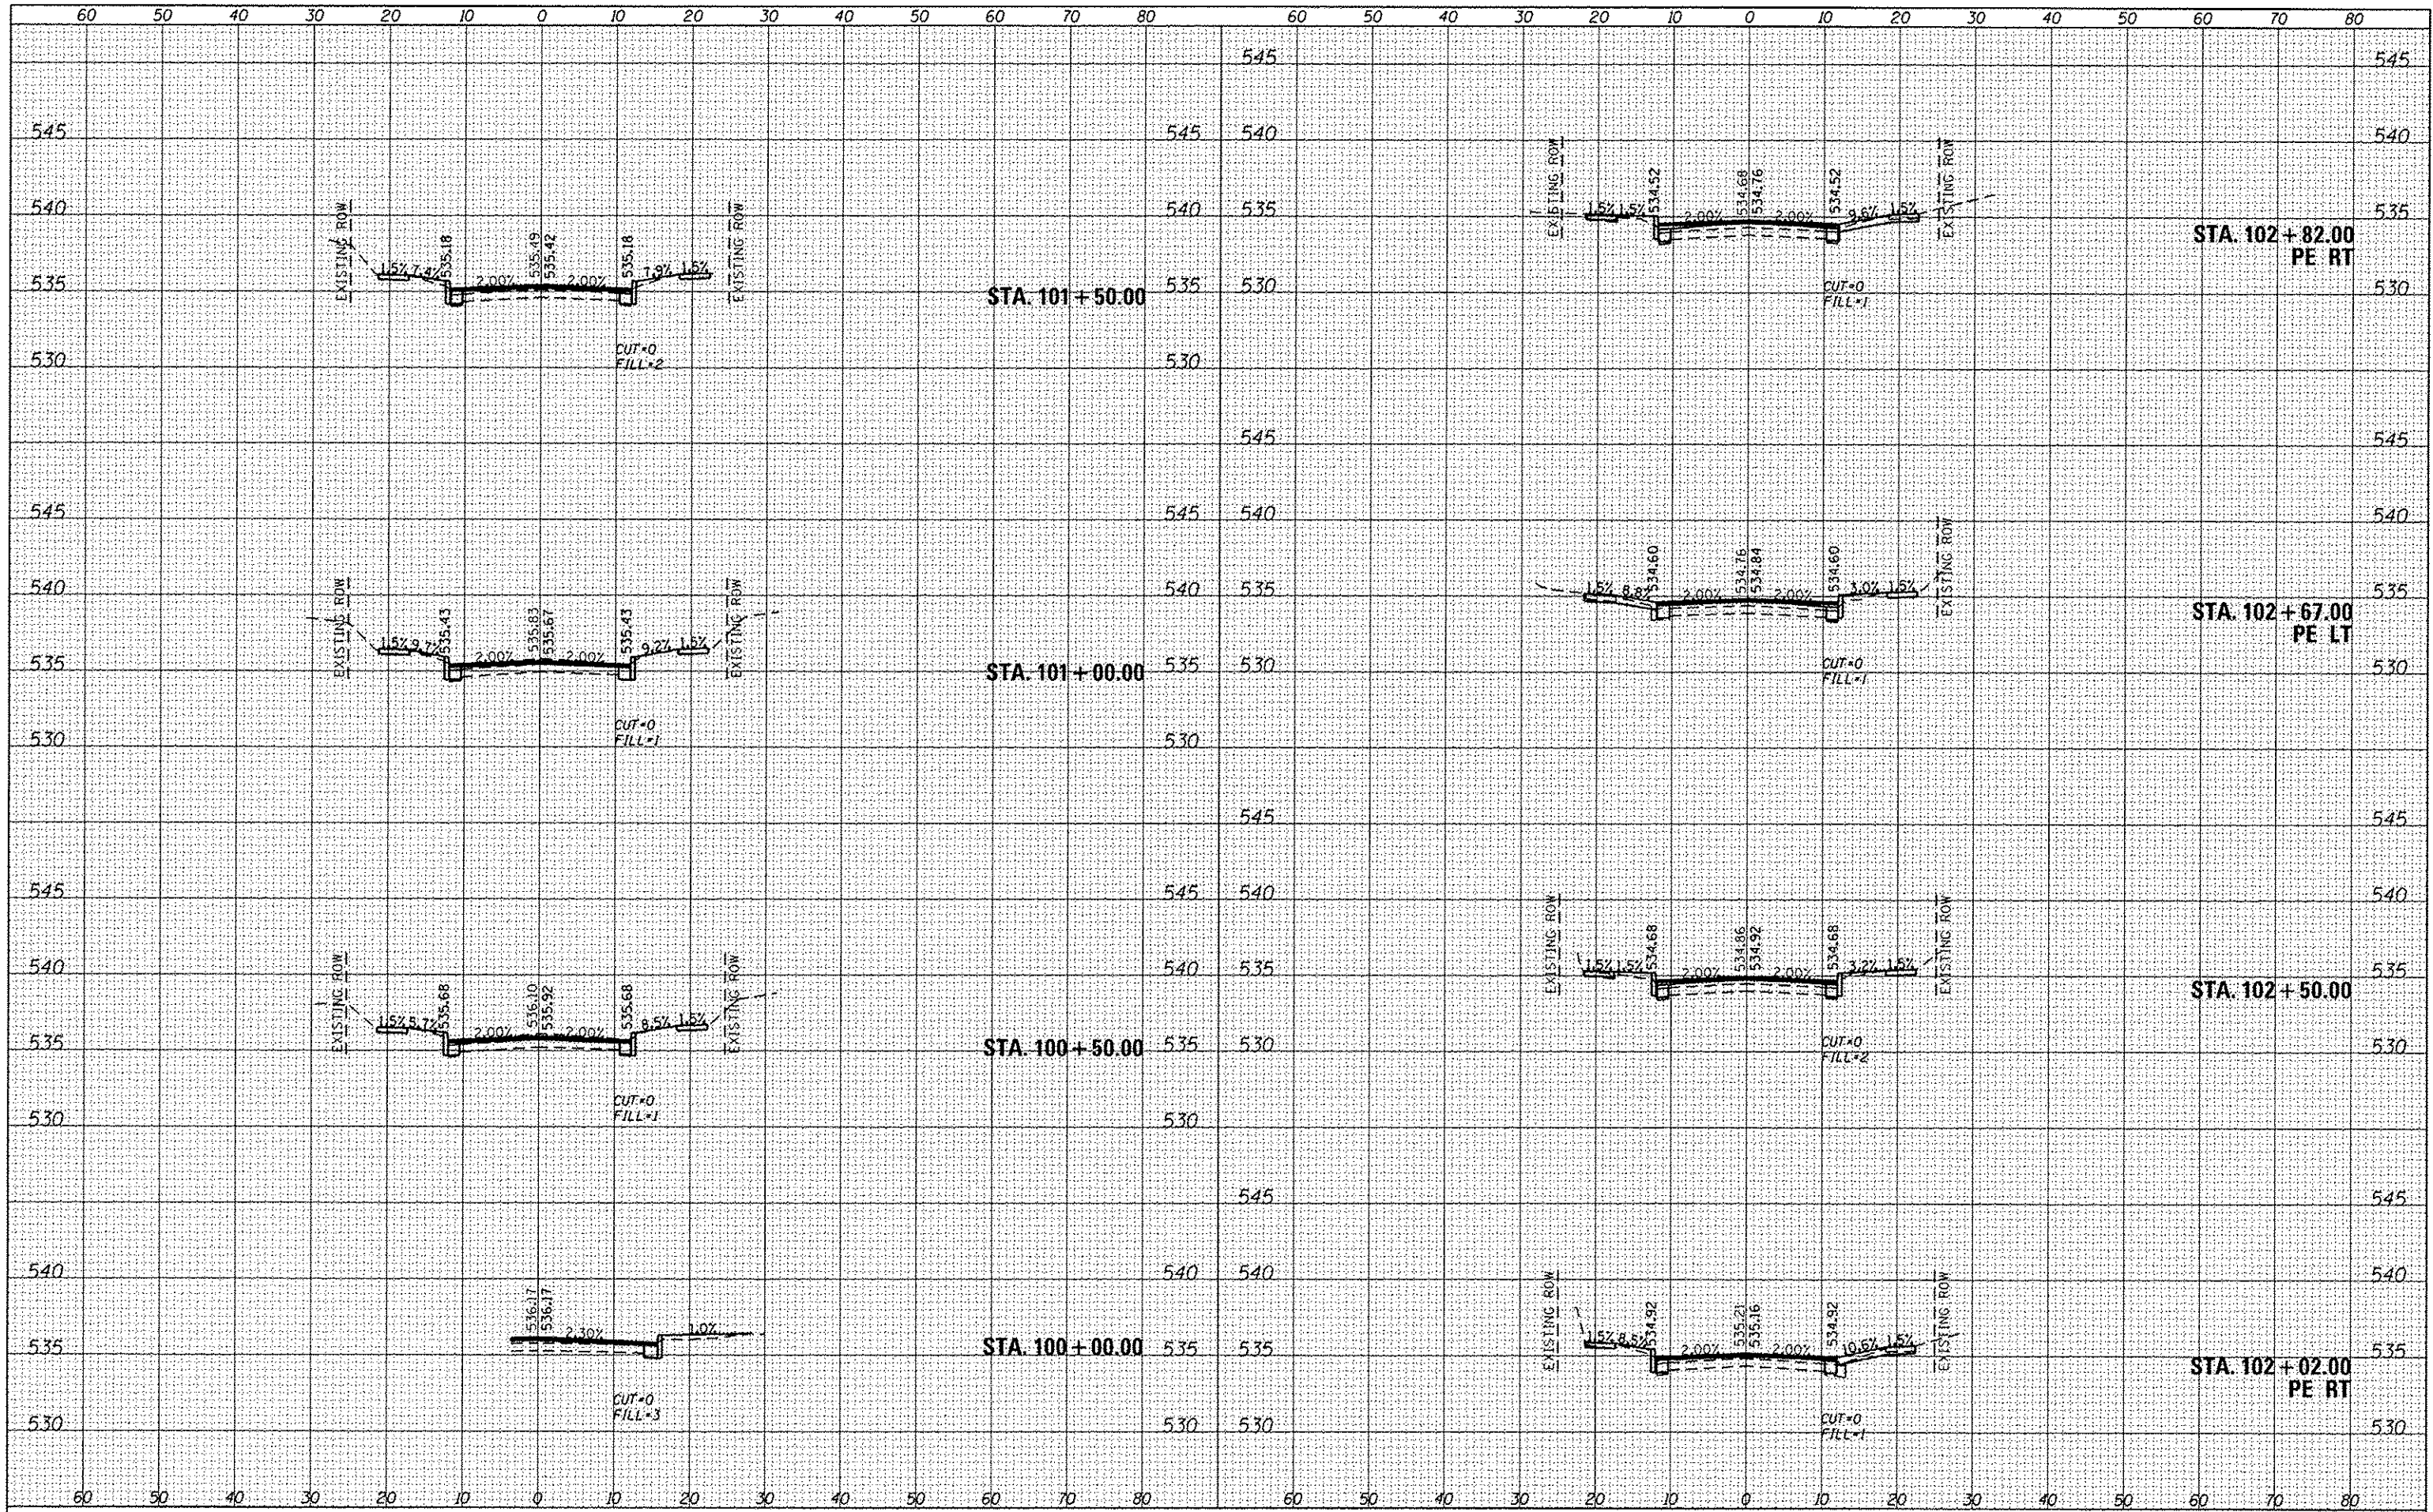

FILE NAME :
0811009-aht-xaac.dgn

USER NAME : brandon.ratermann
PLOT TIME : 11:35:26 PM
PLOT SCALE : 20.0000' / 1" =
PLOT DATE : 2/3/2014

DESIGNED -
DRAWN -
CHECKED -
DATE -

REVISED -
REVISED -
REVISED -
REVISED -

STATE OF ILLINOIS
DEPARTMENT OF TRANSPORTATION

CROSS SECTIONS

SCALE: 1"=10' SHEET 1 OF 11 SHEETS STA. 100+00.00 TO STA. 102+82.00

F.A.U. RTE.	SECTION	COUNTY	TOTAL SHEETS	SHEET NO.
8887	11-00100-00-RS	MADISON	42	32
W UNION ST. RESURFACING CONTRACT NO. 97553				
CITY OF EDWARDSVILLE ILLINOIS FED. AID PROJECT				