



SCALE 1" = 200'

ROUTE	SECTION	COUNTY	TOTAL SHEETS	SHEET NO.
FAS 1881	D-00179-00-RS	FRANKLIN	8	4
CONTRACT No. 99512				

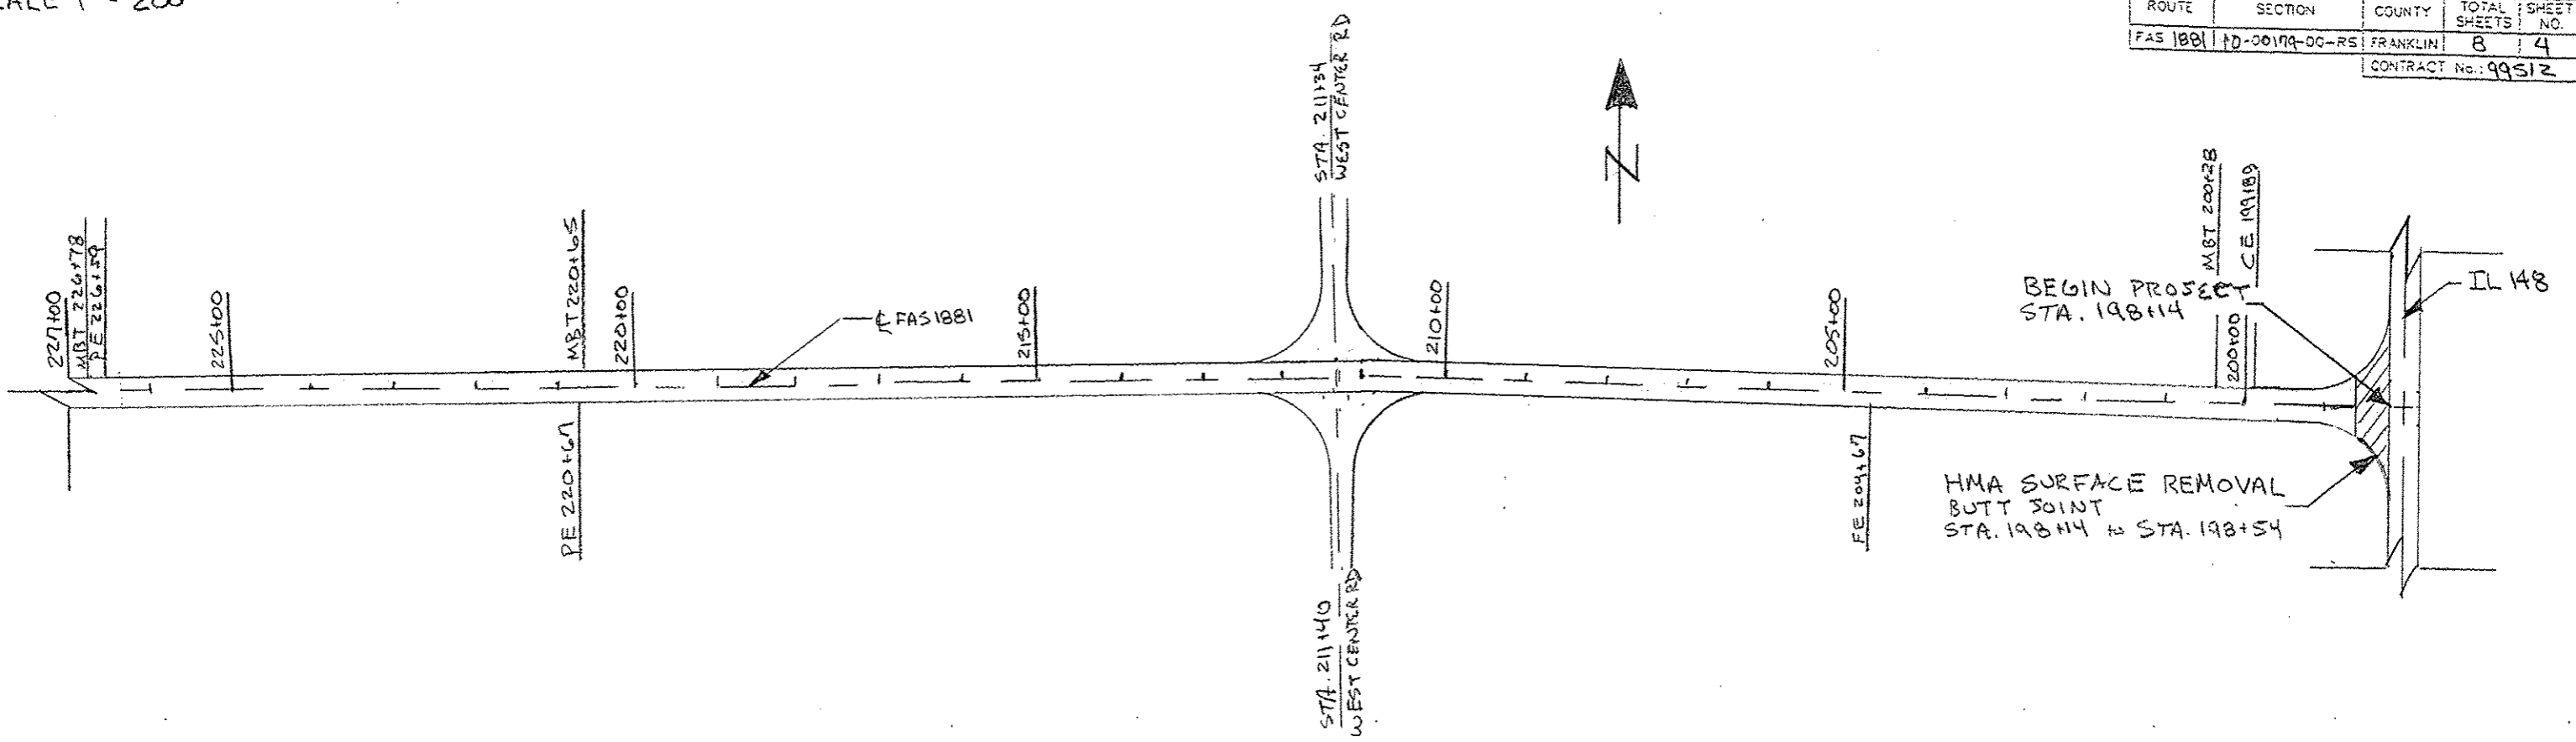

SCALE 1" = 200'

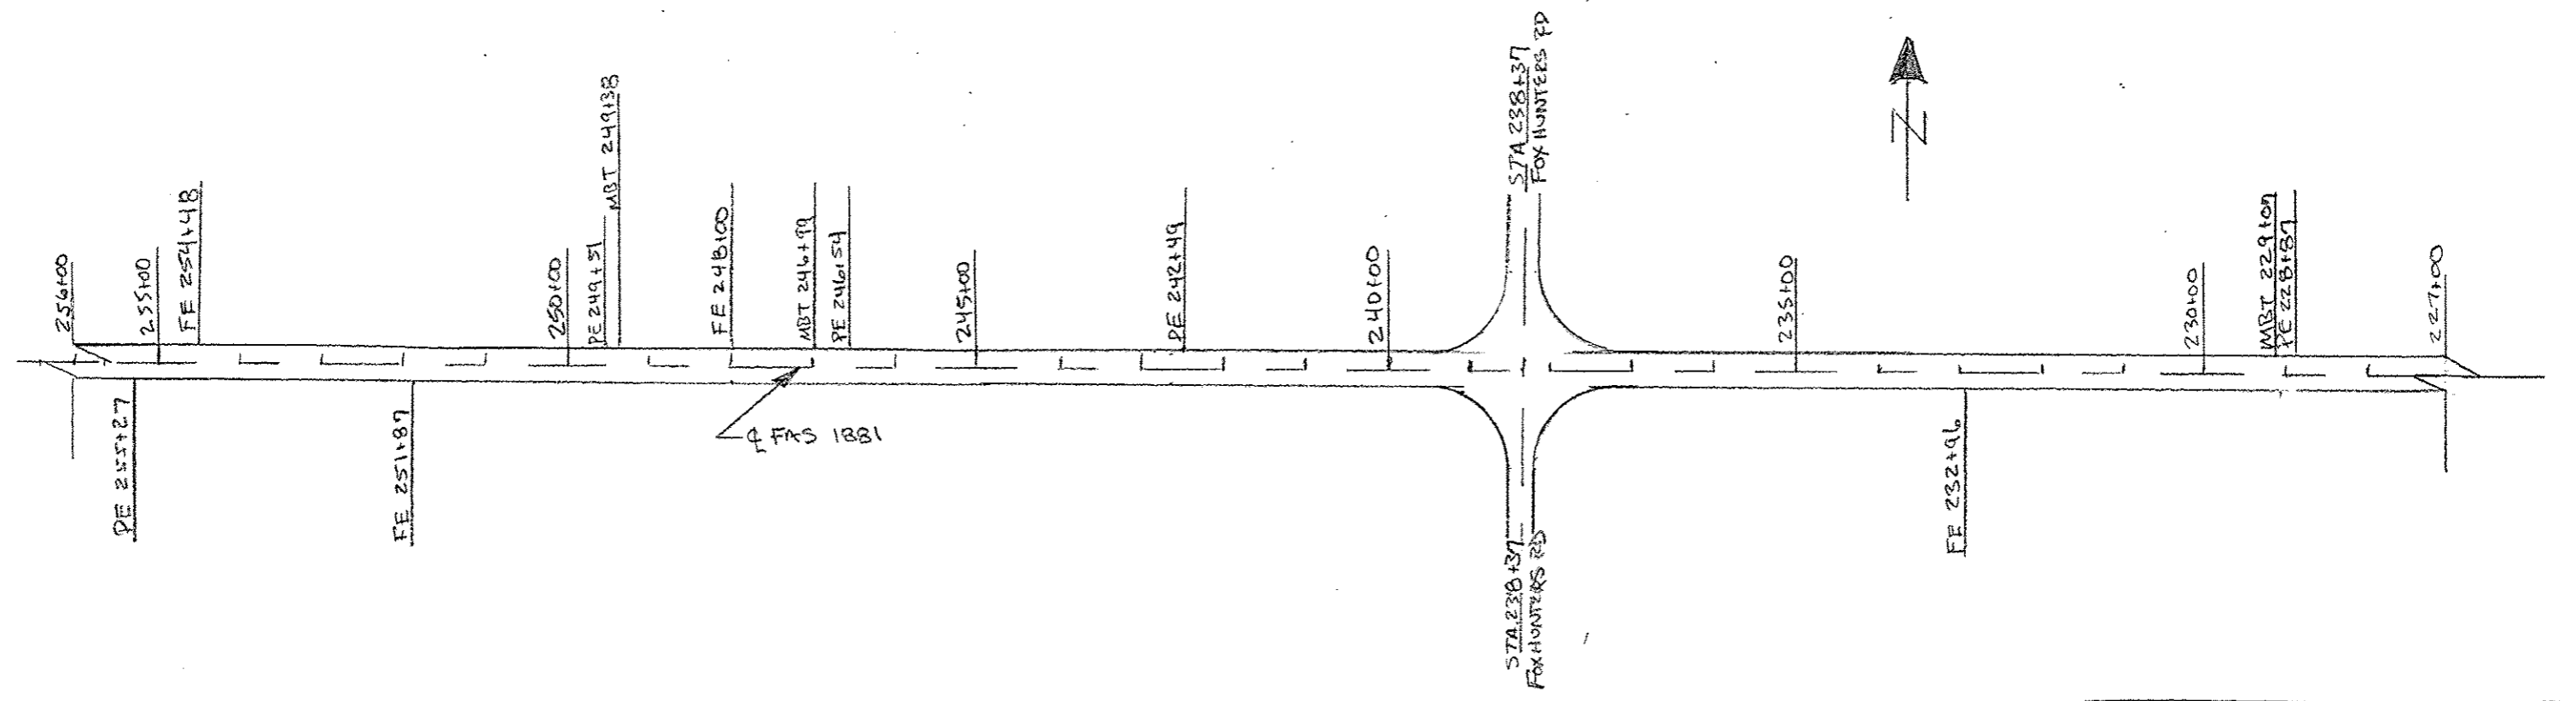

PLAN
STATION 198+14 TO 256+00