



SCALE 1" = 200'

ROUTE	SECTION	COUNTY	TOTAL SHEETS	SHEET NO.
FAS 1881	10-0019-00-RS	FRANKLIN	8	6
CONTRACT NO.: 99512				

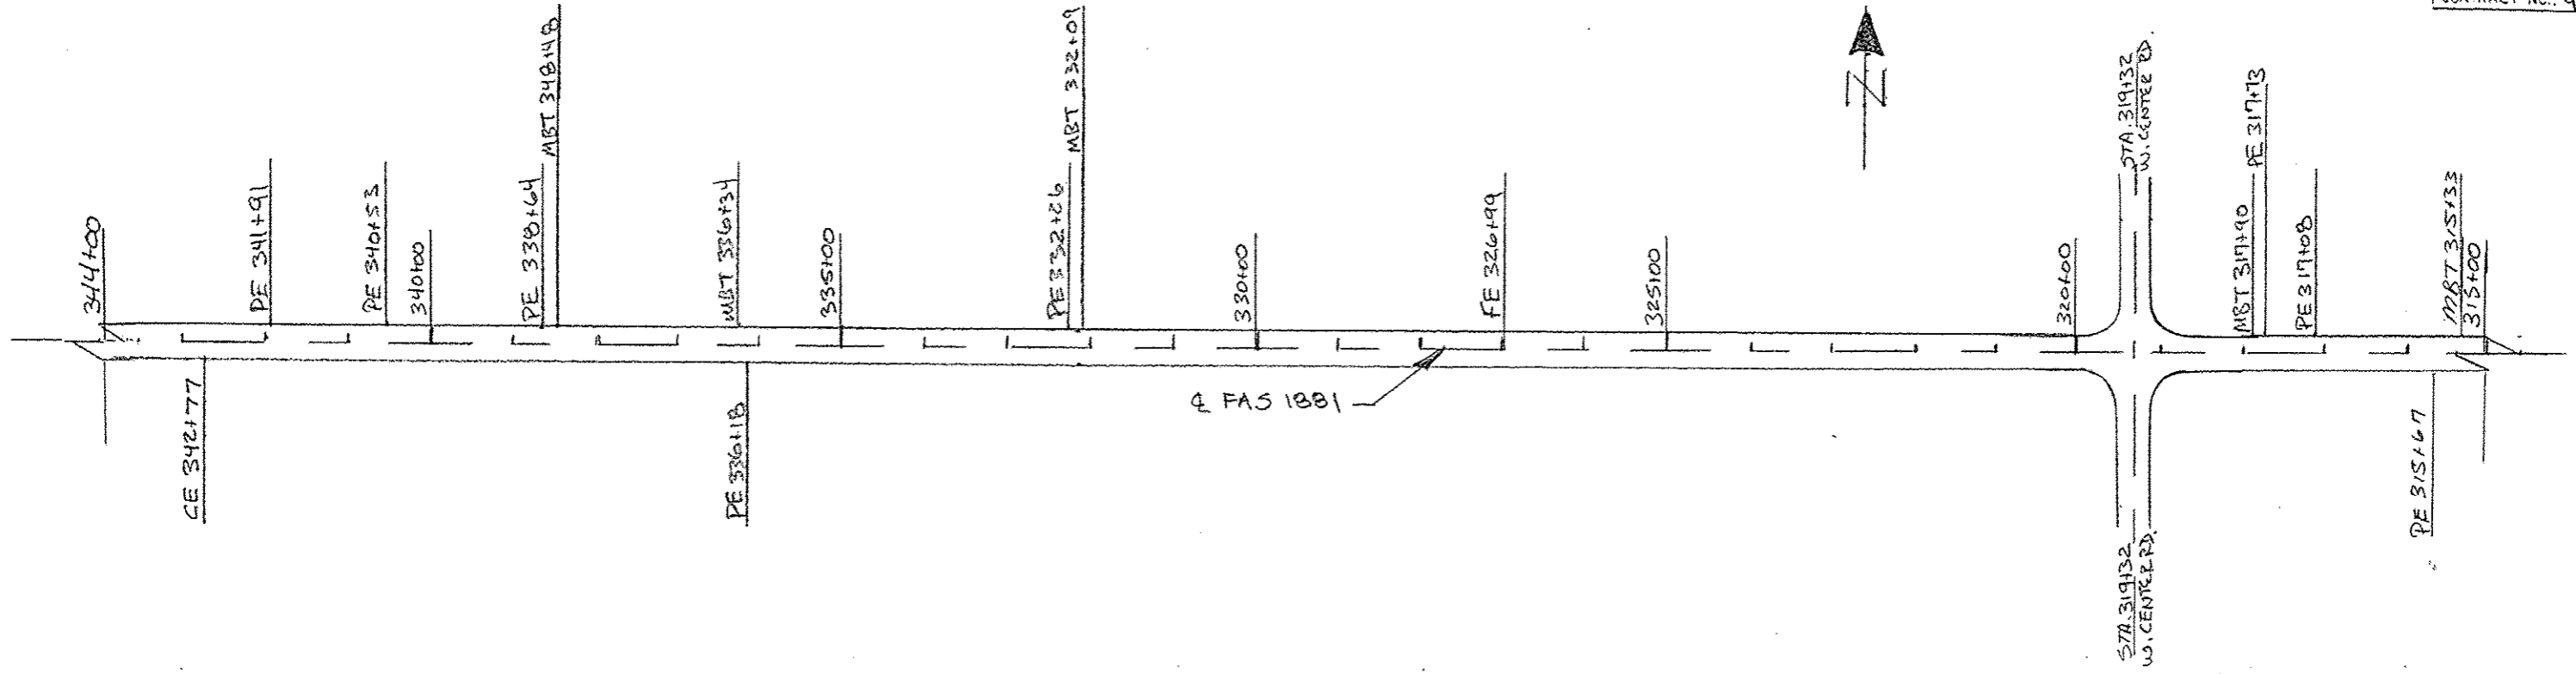

SCALE 1" = 200'

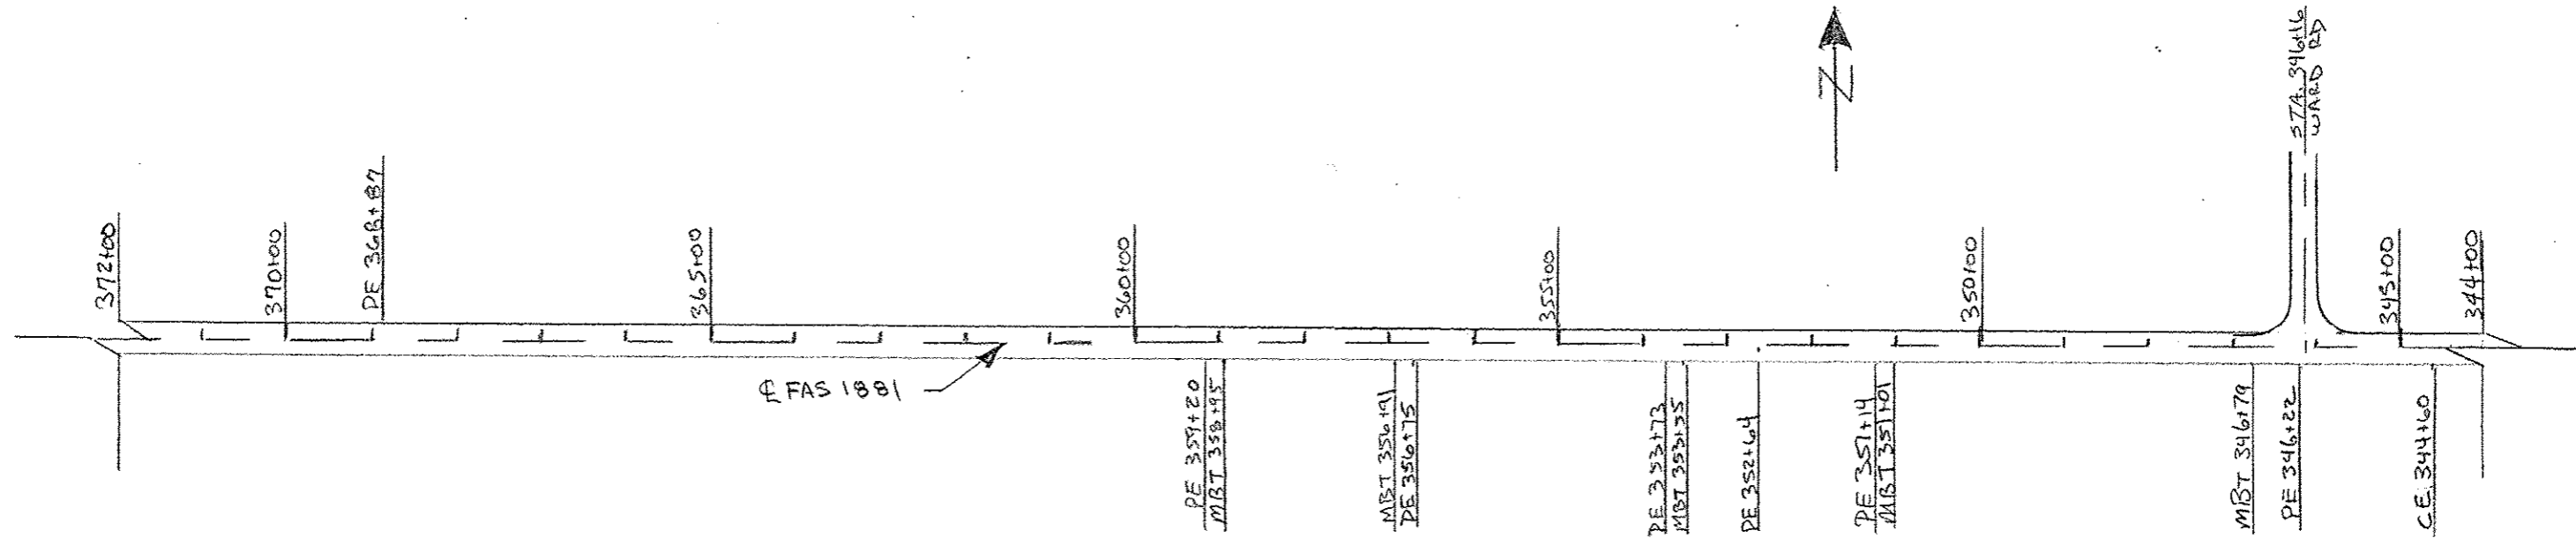

PLAN  
STATION 315+00 TO 372+00