

**SOUTHERN ILLINOIS
AIRPORT**

**MURPHYSBORO /
CARBONDALE,
ILLINOIS**

REMOVE TAXIWAY D

IDA No: MDH-4304

Contract No:



SBG No: SBG-TBD

NO.	DATE	DESCRIPTION		
		LAY	DWN	REV


ISSUE: MARCH 07, 2014
PROJECT NO: 13A0083D
CAD FILE: GRADES-E.DWG
LAYOUT BY: JSL 02/28/2014
DRAWN BY: CWS 02/28/2014
REVIEWED BY: JSL 03/05/2014

© Copyright Hanson Professional Services Inc. 2014
SHEET TITLE

**PROPOSED
STAKING PLAN**

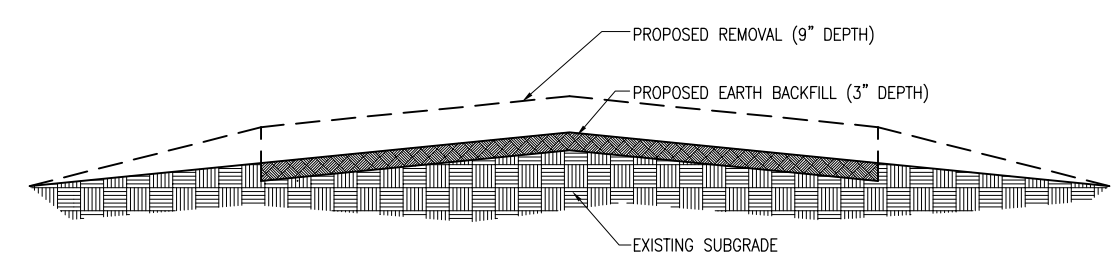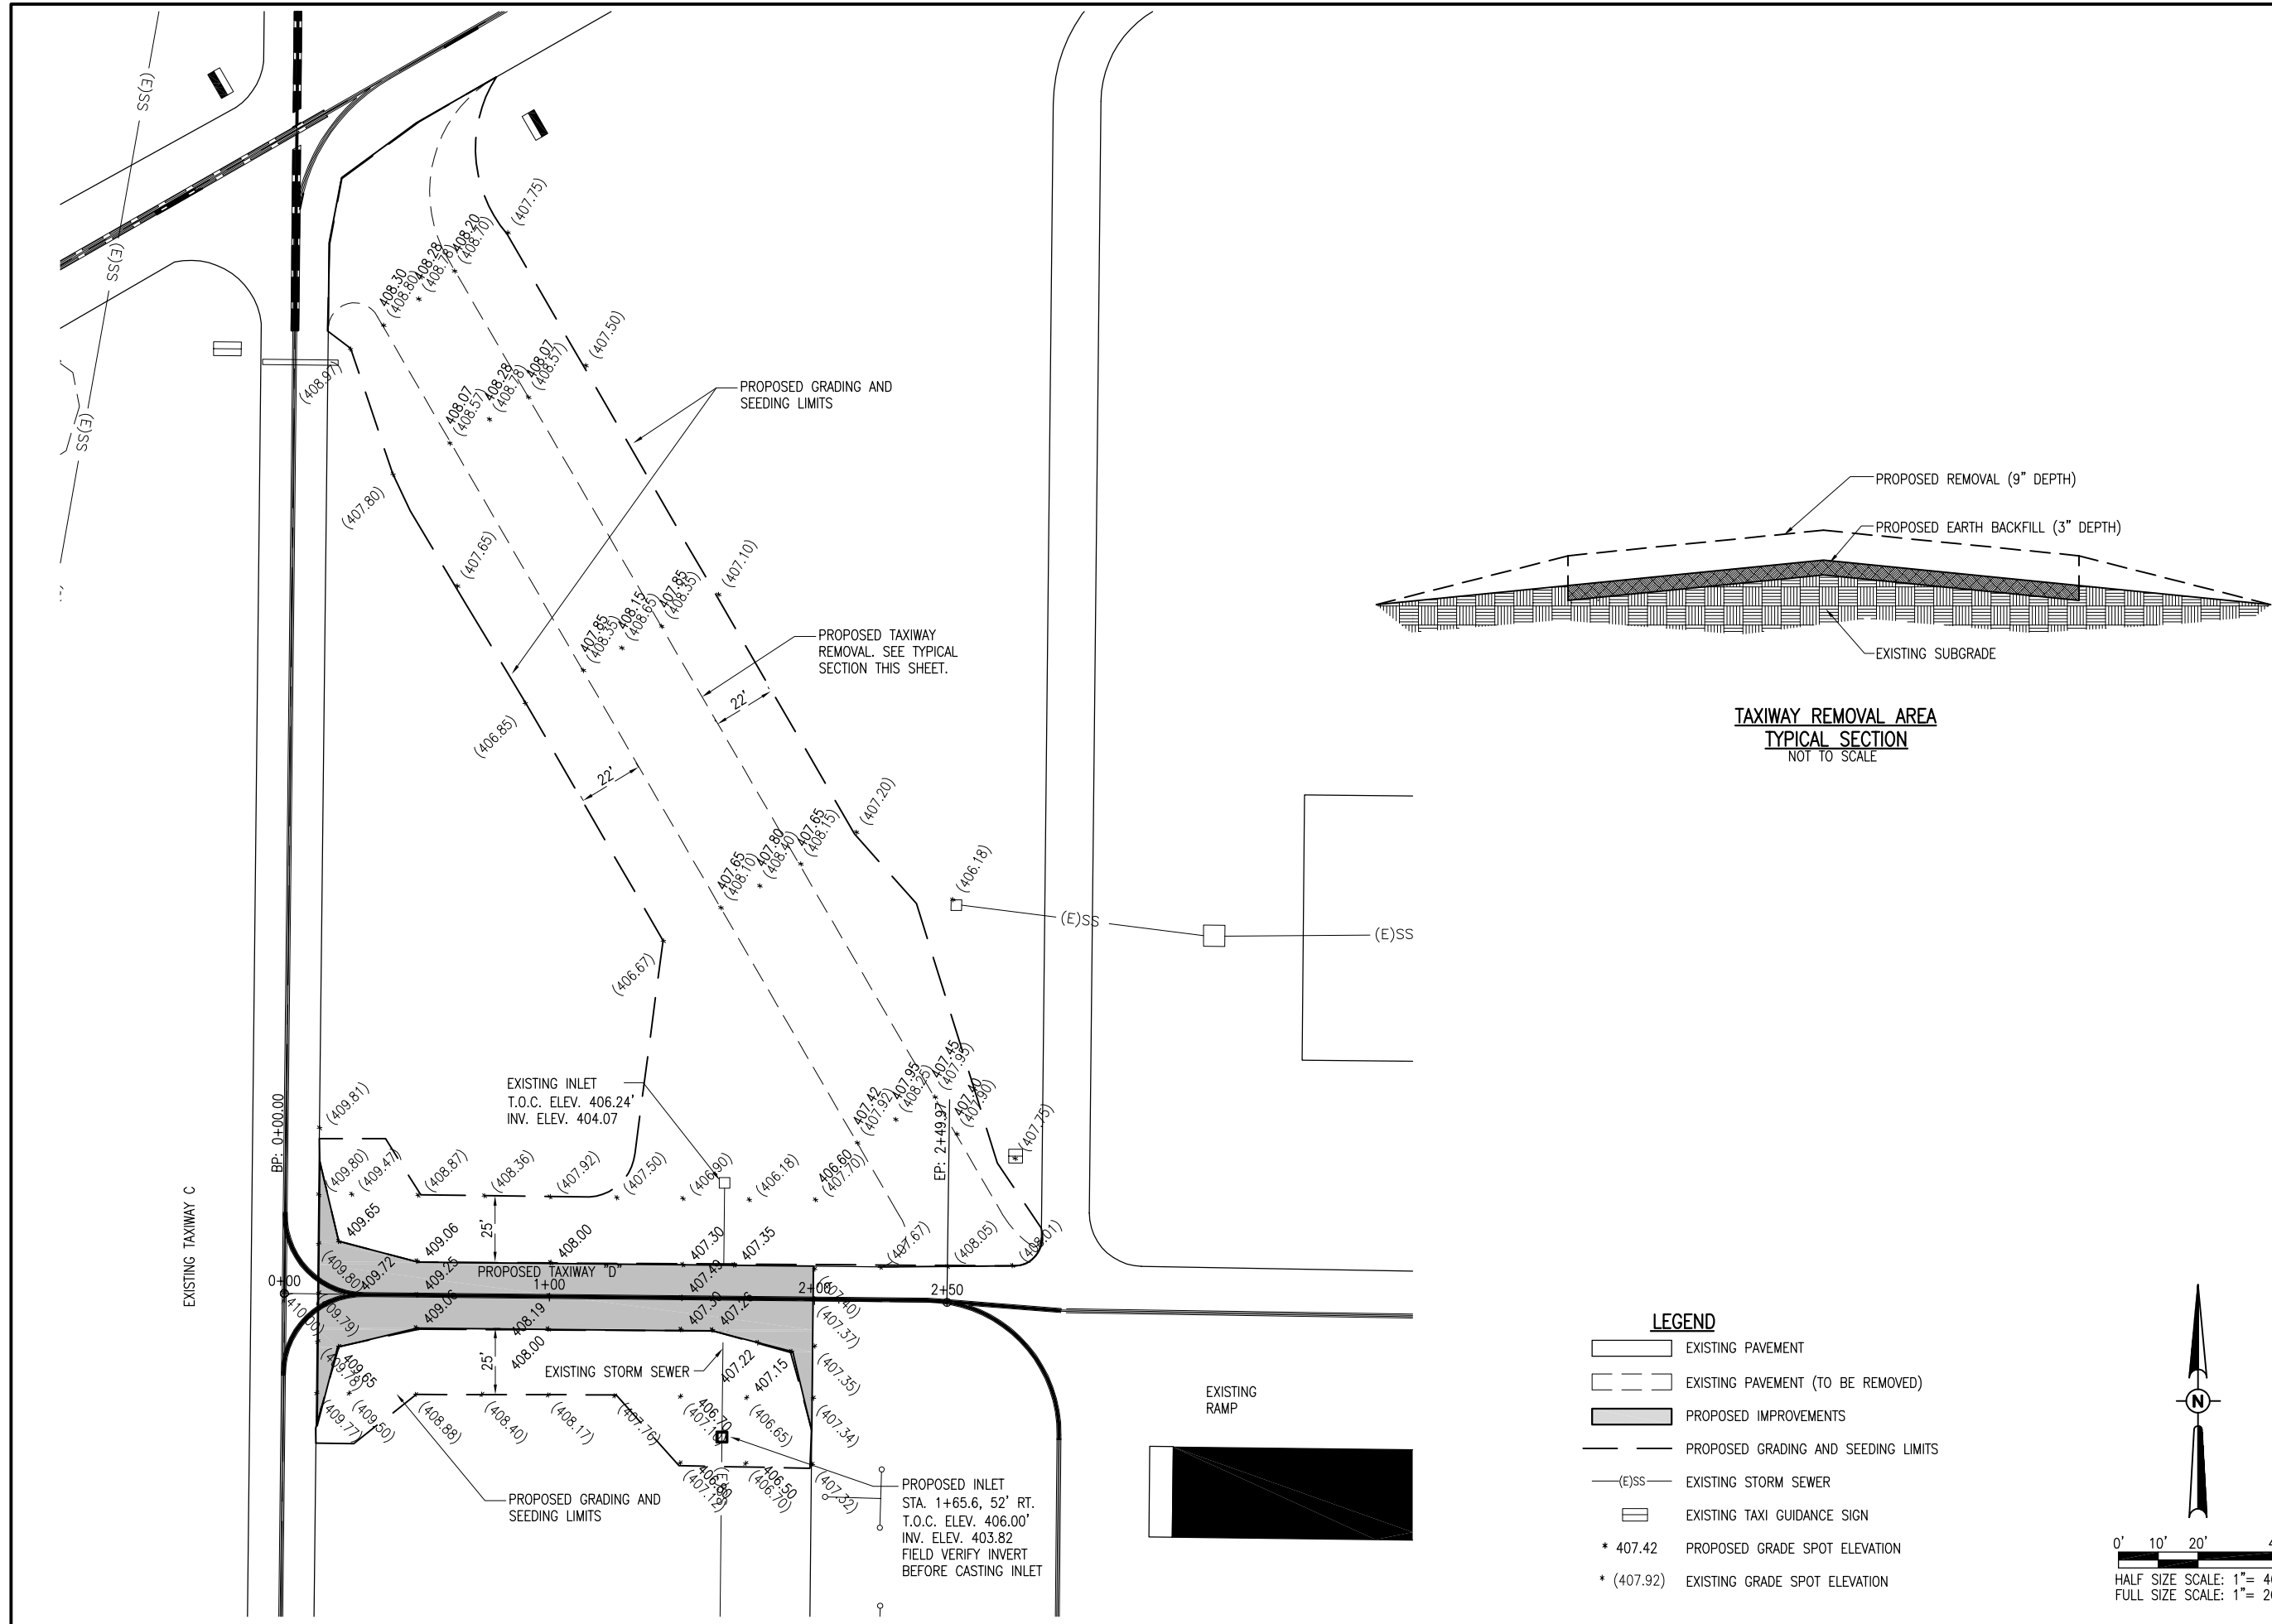

- LEGEND**
- [Solid Line] EXISTING PAVEMENT
 - [Dashed Line] EXISTING PAVEMENT (TO BE REMOVED)
 - [Shaded Area] PROPOSED IMPROVEMENTS
 - [Dotted Line] PROPOSED GRADING AND SEEDING LIMITS
 - (E)SS- EXISTING STORM SEWER
 - [Double Line] EXISTING TAXI GUIDANCE SIGN
 - * 407.42 PROPOSED GRADE SPOT ELEVATION
 - * (407.92) EXISTING GRADE SPOT ELEVATION

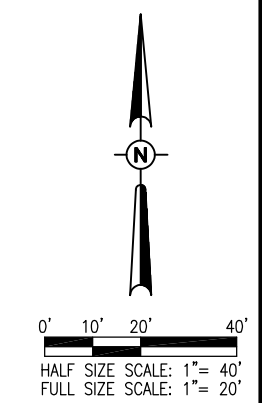

MAR 05, 2014 1:30 PM SCHUB01446
px:\s\p\sv\306.hanson.dom\hanson_projects\Documents\13\jobs\13A0083D\CAD\Airport\SheetC-701-PNP