


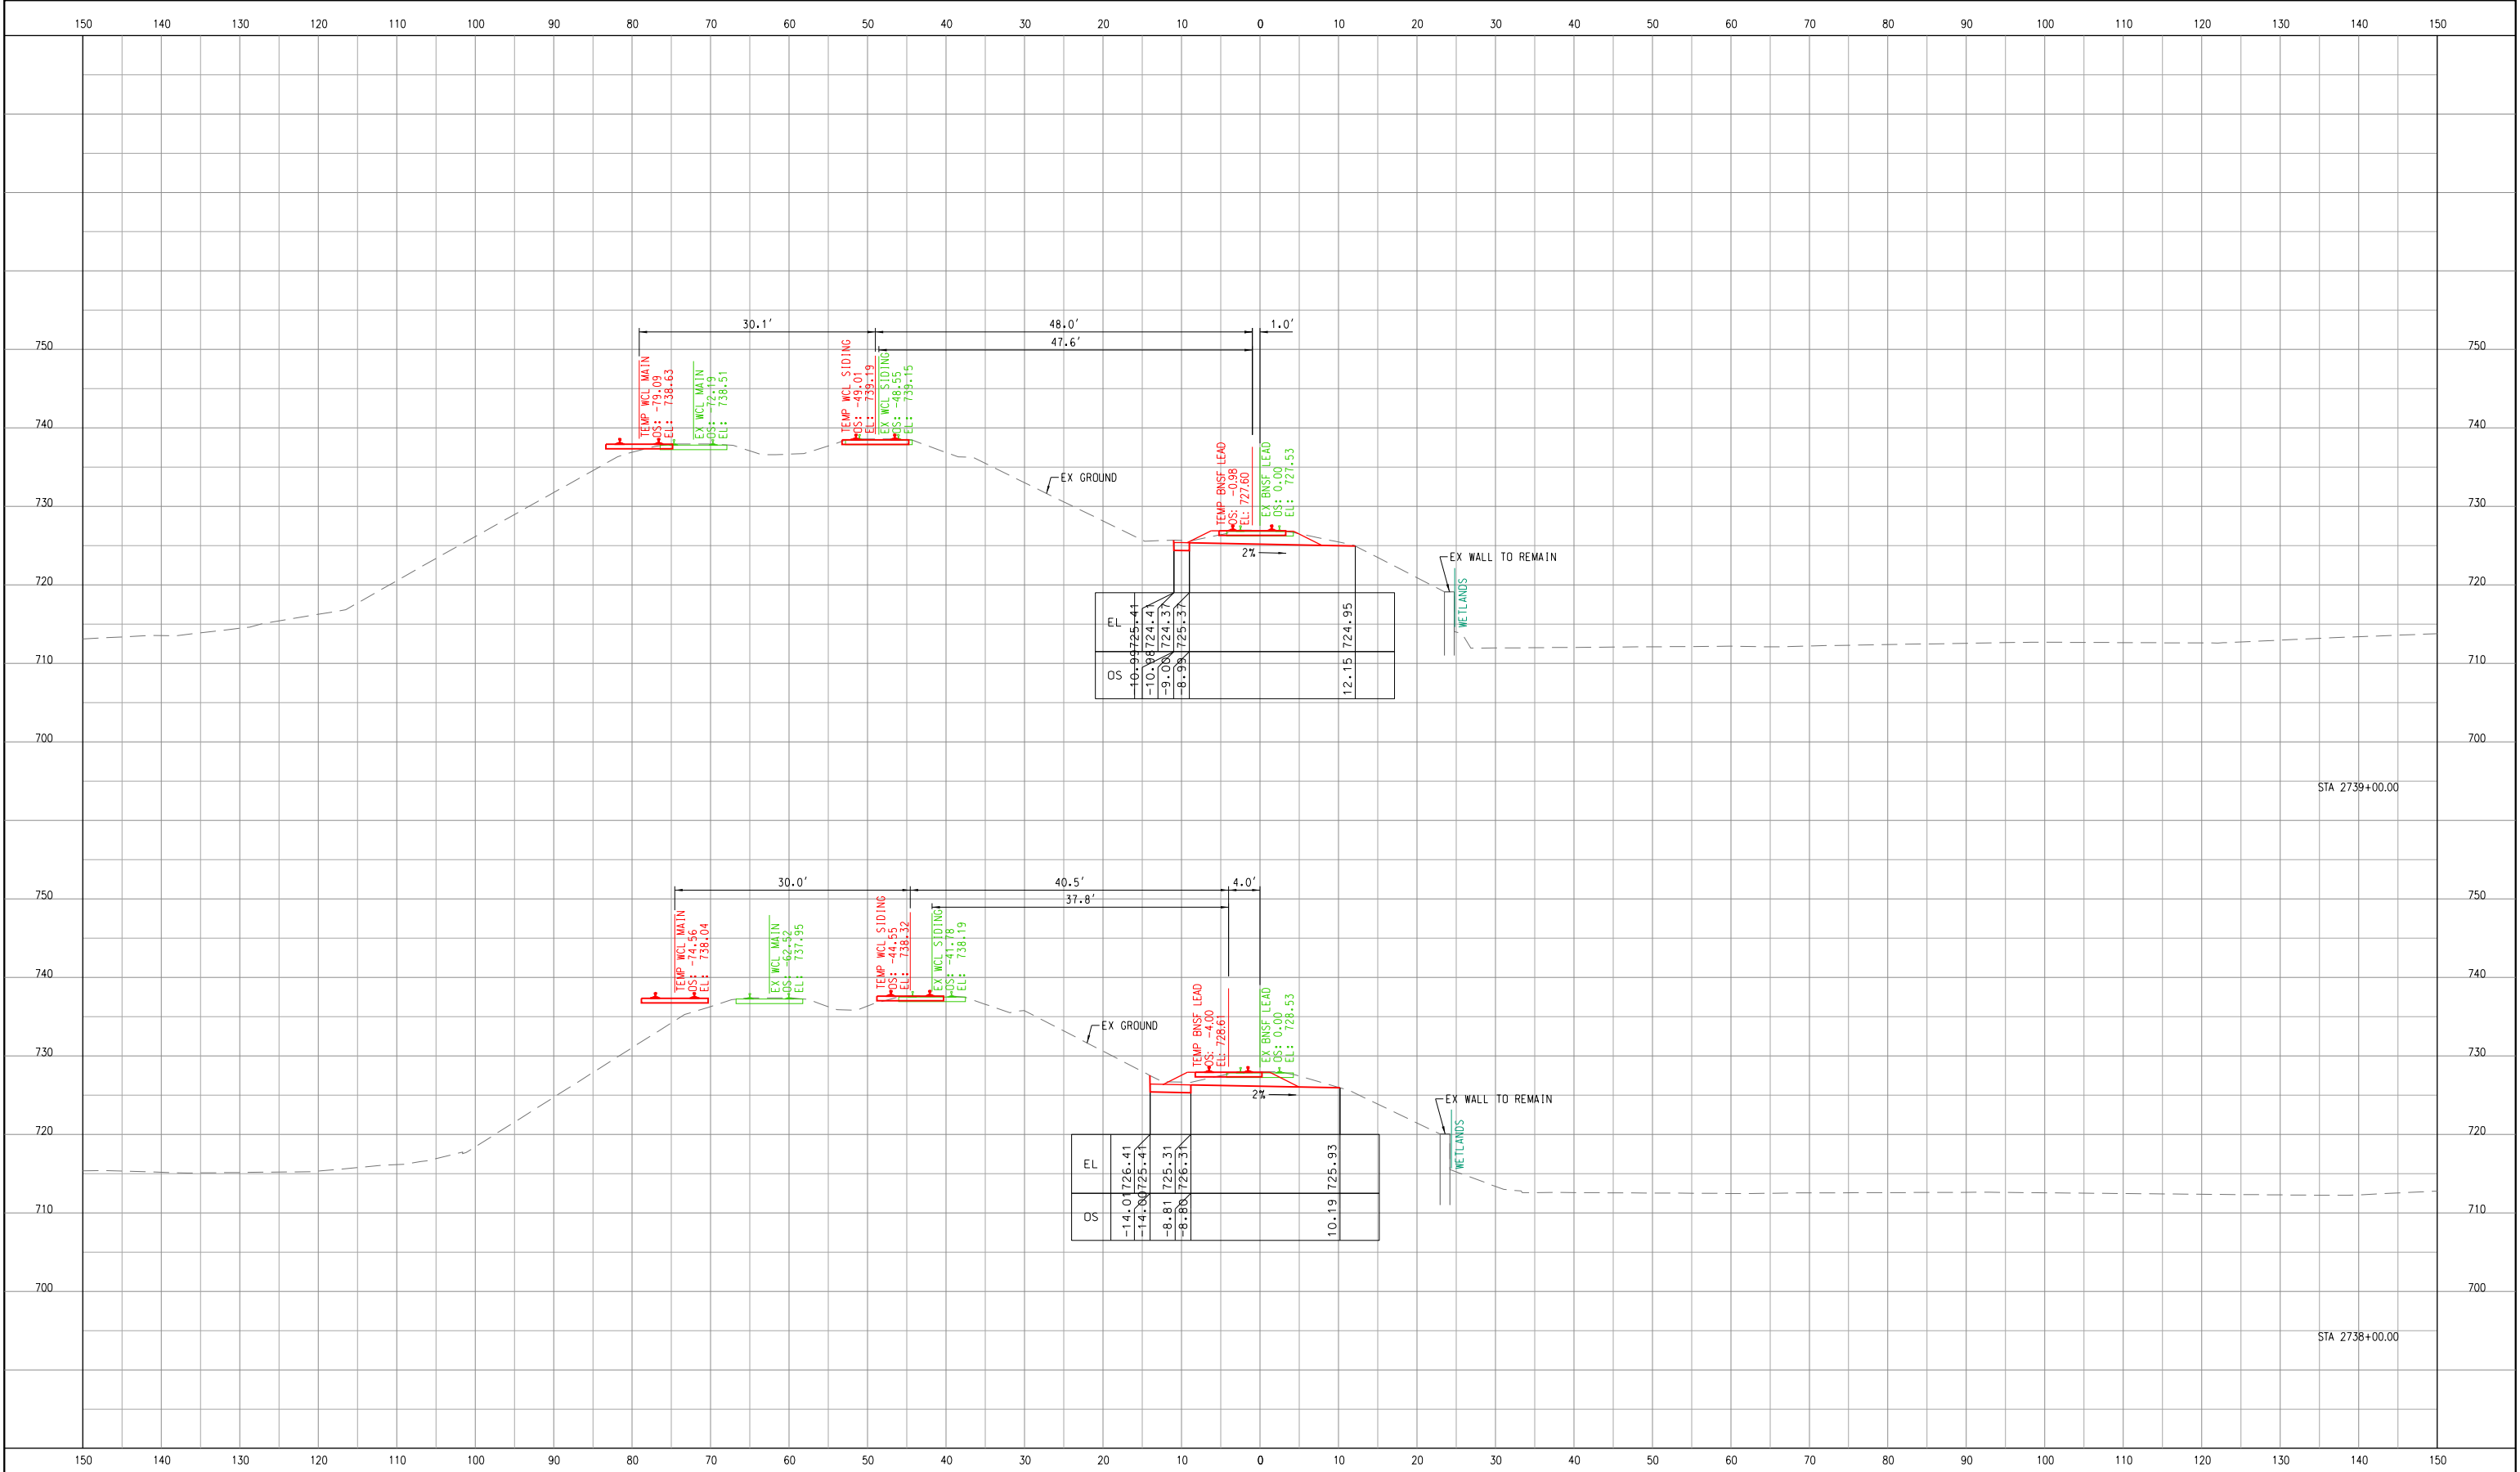

7.		
6.		
5.		
4.		
3.		
2.		
1.		1/25/2025
No.	ISSUE FOR:	DATE

NORTH AURORA ROAD

PENNSBURY LANE TO FRONTENAC ROAD

NAPERVILLE, ILLINOIS

OPERATING COMPANY: WCL

CHICAGO DIVISION

LEIGHTON SUB

TranSystems

1475 E. WOODFIELD RD., SUITE 600
SCHAUMBURG, IL 60173
(847) 605-9600

NORTH AURORA ROAD

STA. 104+00.00
TO STA. 118+00.00

F.A.U. RTE: 1509

SECTION: 06-00133-00-BR

COUNTY: DUPAGE


CONTRACT:

CN

Southern Region

DESIGN	DRAWN	CHECKED	APPRVD.	DRAWING No.
DPW	DPW	BSM	TEG	
CADD FILE NAME: x-ct-851 - bnsf lead temp xs				CT-852
SHEET TITLE: TEMP BNSF LEAD CROSS SECTIONS STA 2738+00.00 TO STA 2739+00.00				
DATE: 1/25/2025				DATE:
SHEET: 401 OF 426				SHEET:

x-ct-851 - bnsf lead temp xs
PRINTED: 1/25/2025

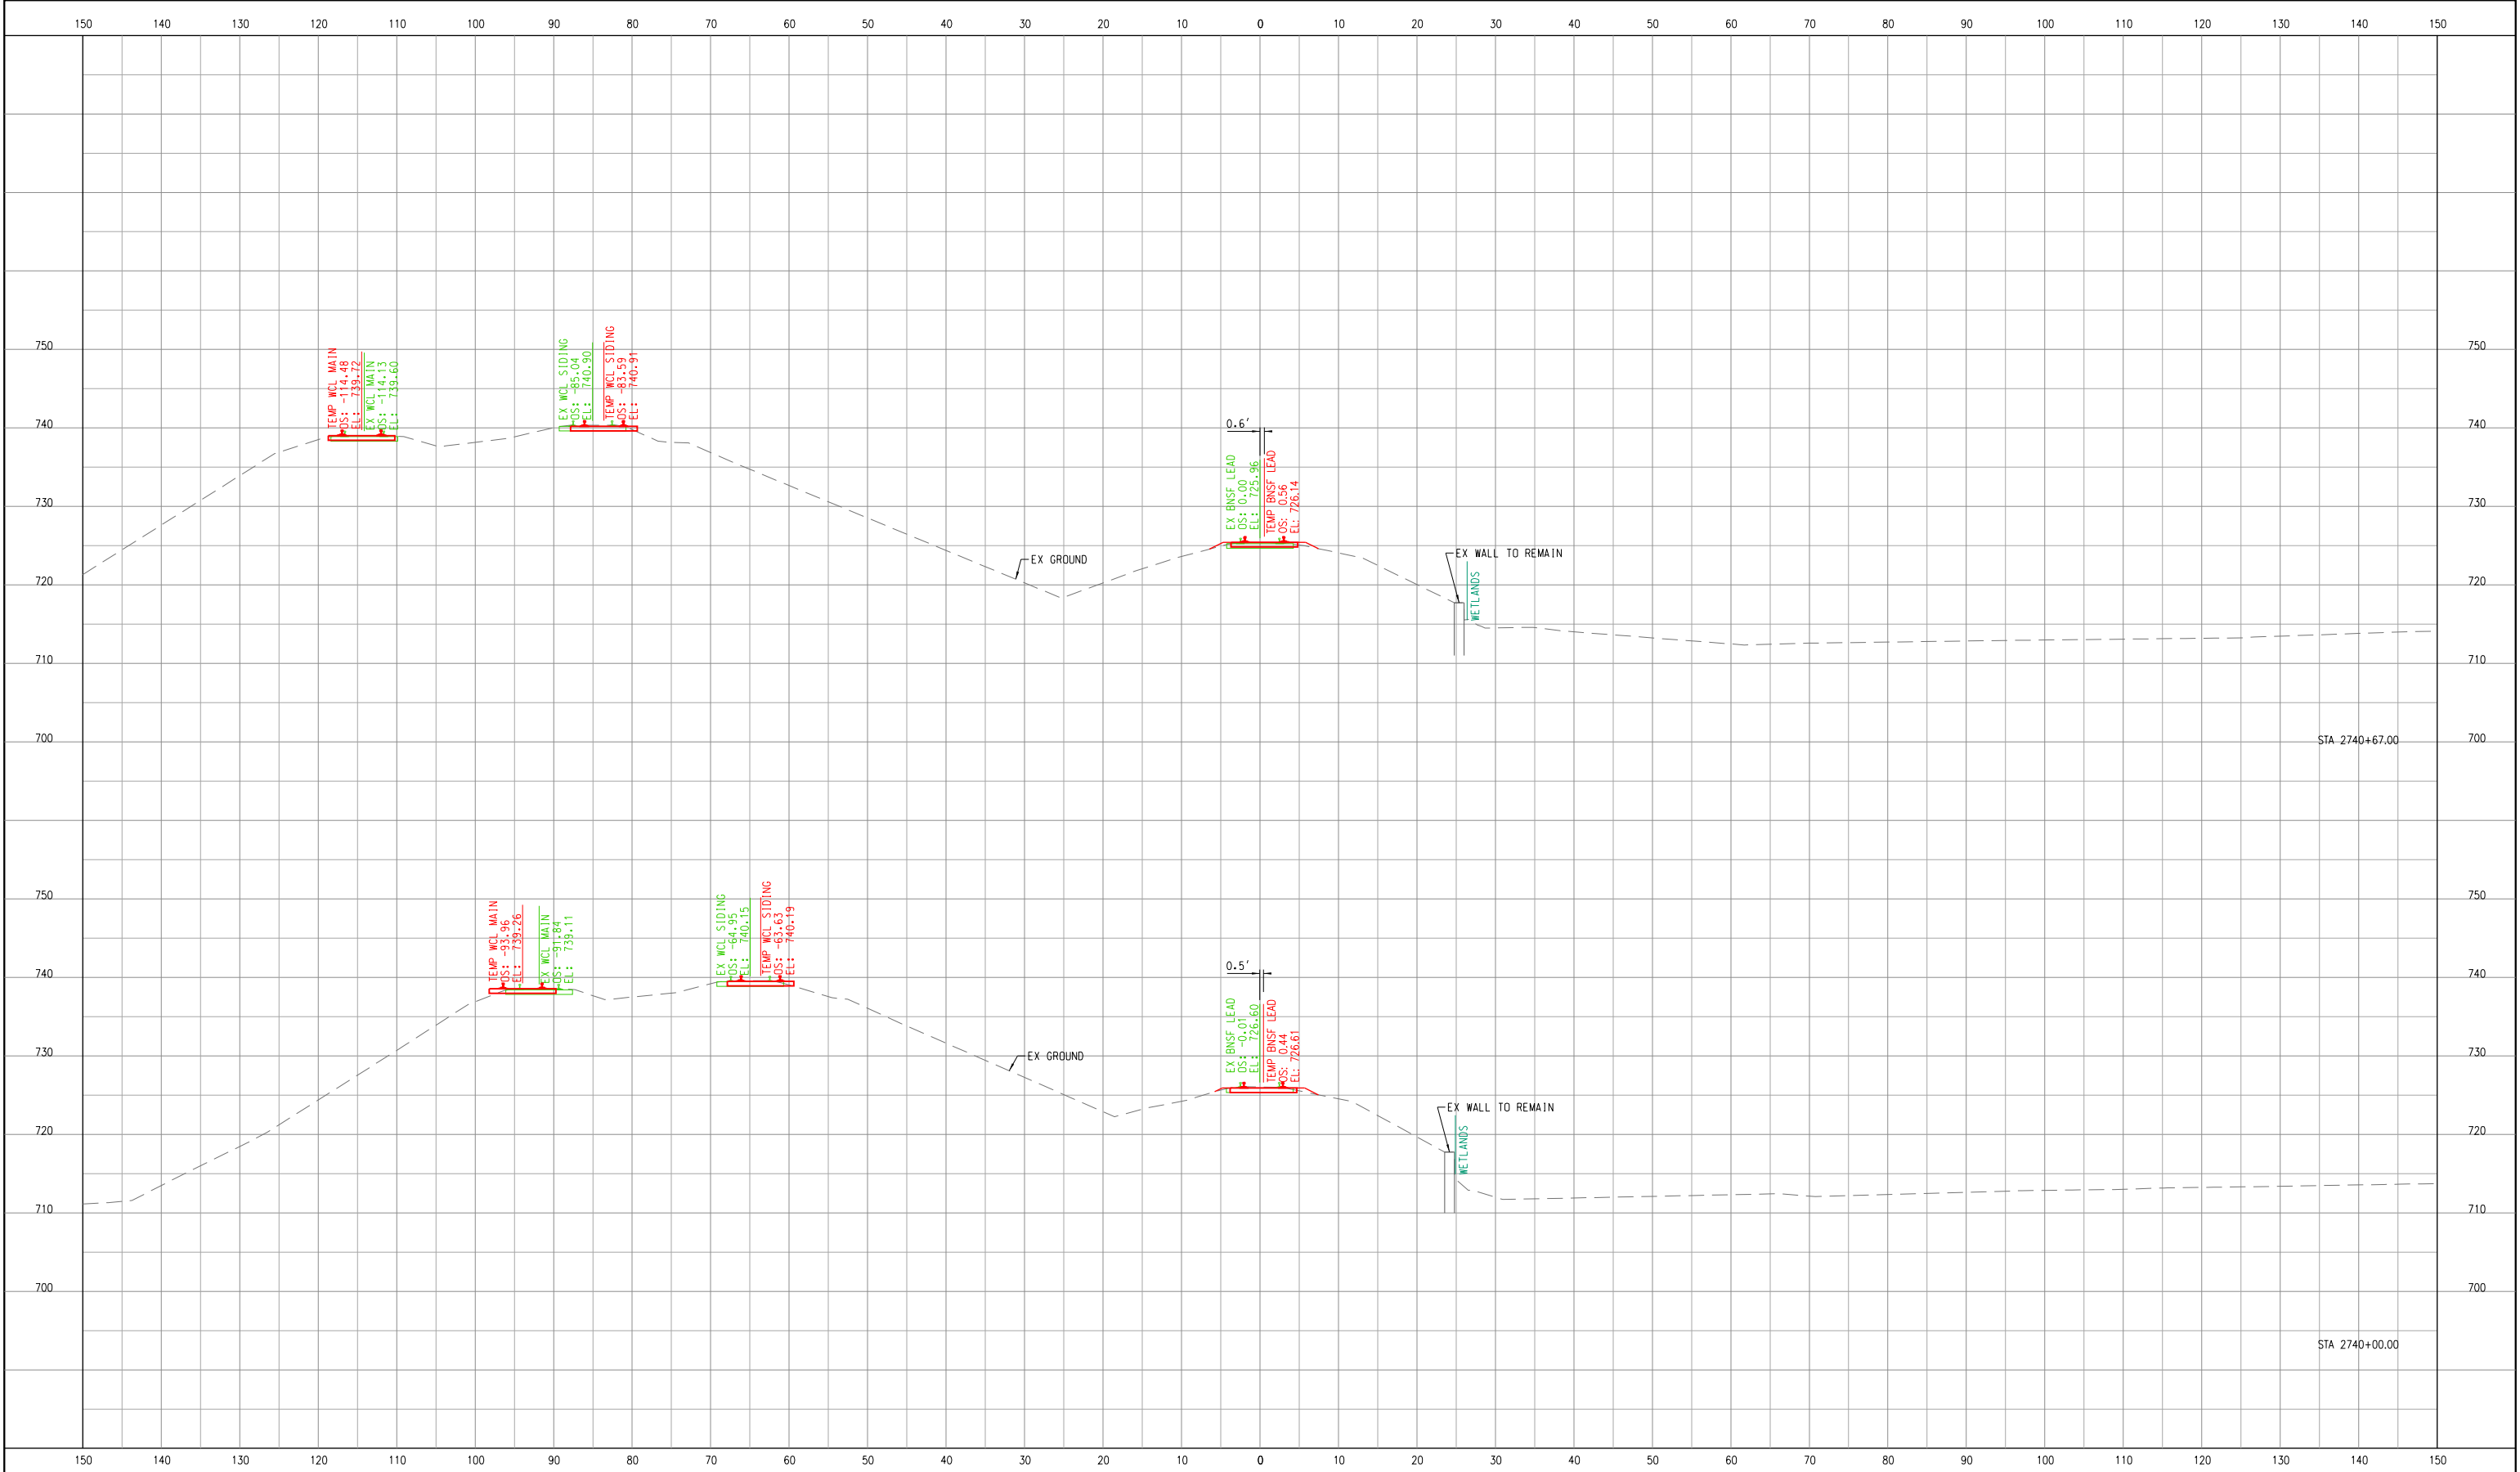

7.		
6.		
5.		
4.		
3.		
2.		
1.		1/25/2025
No.	ISSUE FOR:	DATE

NORTH AURORA ROAD
PENNSBURY LANE TO FRONTENAC ROAD

NAPERVILLE, ILLINOIS
OPERATING COMPANY: WCL

CHICAGO DIVISION
LEIGHTON SUB

TranSystems
1475 E. WOODFIELD RD., SUITE 600
SCHAUMBURG, IL 60173
(847) 605-9600

NORTH AURORA ROAD
STA. 104+00.00
TO STA. 118+00.00
F.A.U. RTE: 1509
SECTION: 06-00133-00-BR
COUNTY: DUPAGE
CONTRACT:



DESIGN	DRAWN	CHECKED	APPRVD.	DRAWING No. CT-853 DATE: 1/25/2025 SHEET: 402 OF 426
DPW	DPW	BSM	TEG	
CADD FILE NAME: x-ct-851 - bnsf lead temp xs				
SHEET TITLE: TEMP BNSF LEAD CROSS SECTIONS STA 2740+00.00 TO STA 2740+67.00				



7.		
6.		
5.		
4.		
3.		
2.		
1.		1/25/2025
No.	ISSUE FOR:	DATE

NORTH AURORA ROAD
PENNSBURY LANE TO FRONTENAC ROAD

NAPERVILLE, ILLINOIS
OPERATING COMPANY: WCL

CHICAGO DIVISION
LEIGHTON SUB



NORTH AURORA ROAD
STA. 104+00.00
TO STA. 118+00.00

F.A.U. RTE: 1509

SECTION: 06-00133-00-BR
COUNTY: DUPAGE
CONTRACT:



DESIGN	DRAWN	CHECKED	APPRVD.
DPW	DPW	BSM	TEG
CADD FILE NAME: x-ct-851 - bnsf lead temp xs			
SHEET TITLE: TEMP BNSF LEAD CROSS SECTIONS STA 2741+00.00 TO STA 2742+00.00			

DRAWING No.	
CT-854	
DATE:	1/25/2025
SHEET:	403 OF 426



7.		
6.		
5.		
4.		
3.		
2.		
1.		1/25/2025
No.	ISSUE FOR:	DATE

NORTH AURORA ROAD
PENNSBURY LANE TO FRONTENAC ROAD
NAPERVILLE, ILLINOIS
OPERATING COMPANY: WCL

CHICAGO DIVISION
LEITHTON SUB


TranSystems
1475 E. WOODFIELD RD., SUITE 600
SCHAUMBURG, IL 60173
(847) 605-9600

NORTH AURORA ROAD
STA. 104+00.00
TO STA. 118+00.00
F.A.U. RTE: 1509
SECTION: 06-00133-00-BR
COUNTY: DUPAGE
CONTRACT:



DESIGN	DRAWN	CHECKED	APPRVD.
DPW	DPW	BSM	TEG
CADD FILE NAME: x-ct-851 - bnsf lead temp xs			
SHEET TITLE: TEMP BNSF LEAD CROSS SECTIONS STA 2743+00.00 TO STA 2745+00.00			

DRAWING No.	
CT-855	
DATE:	1/25/2025
SHEET:	404 OF 426

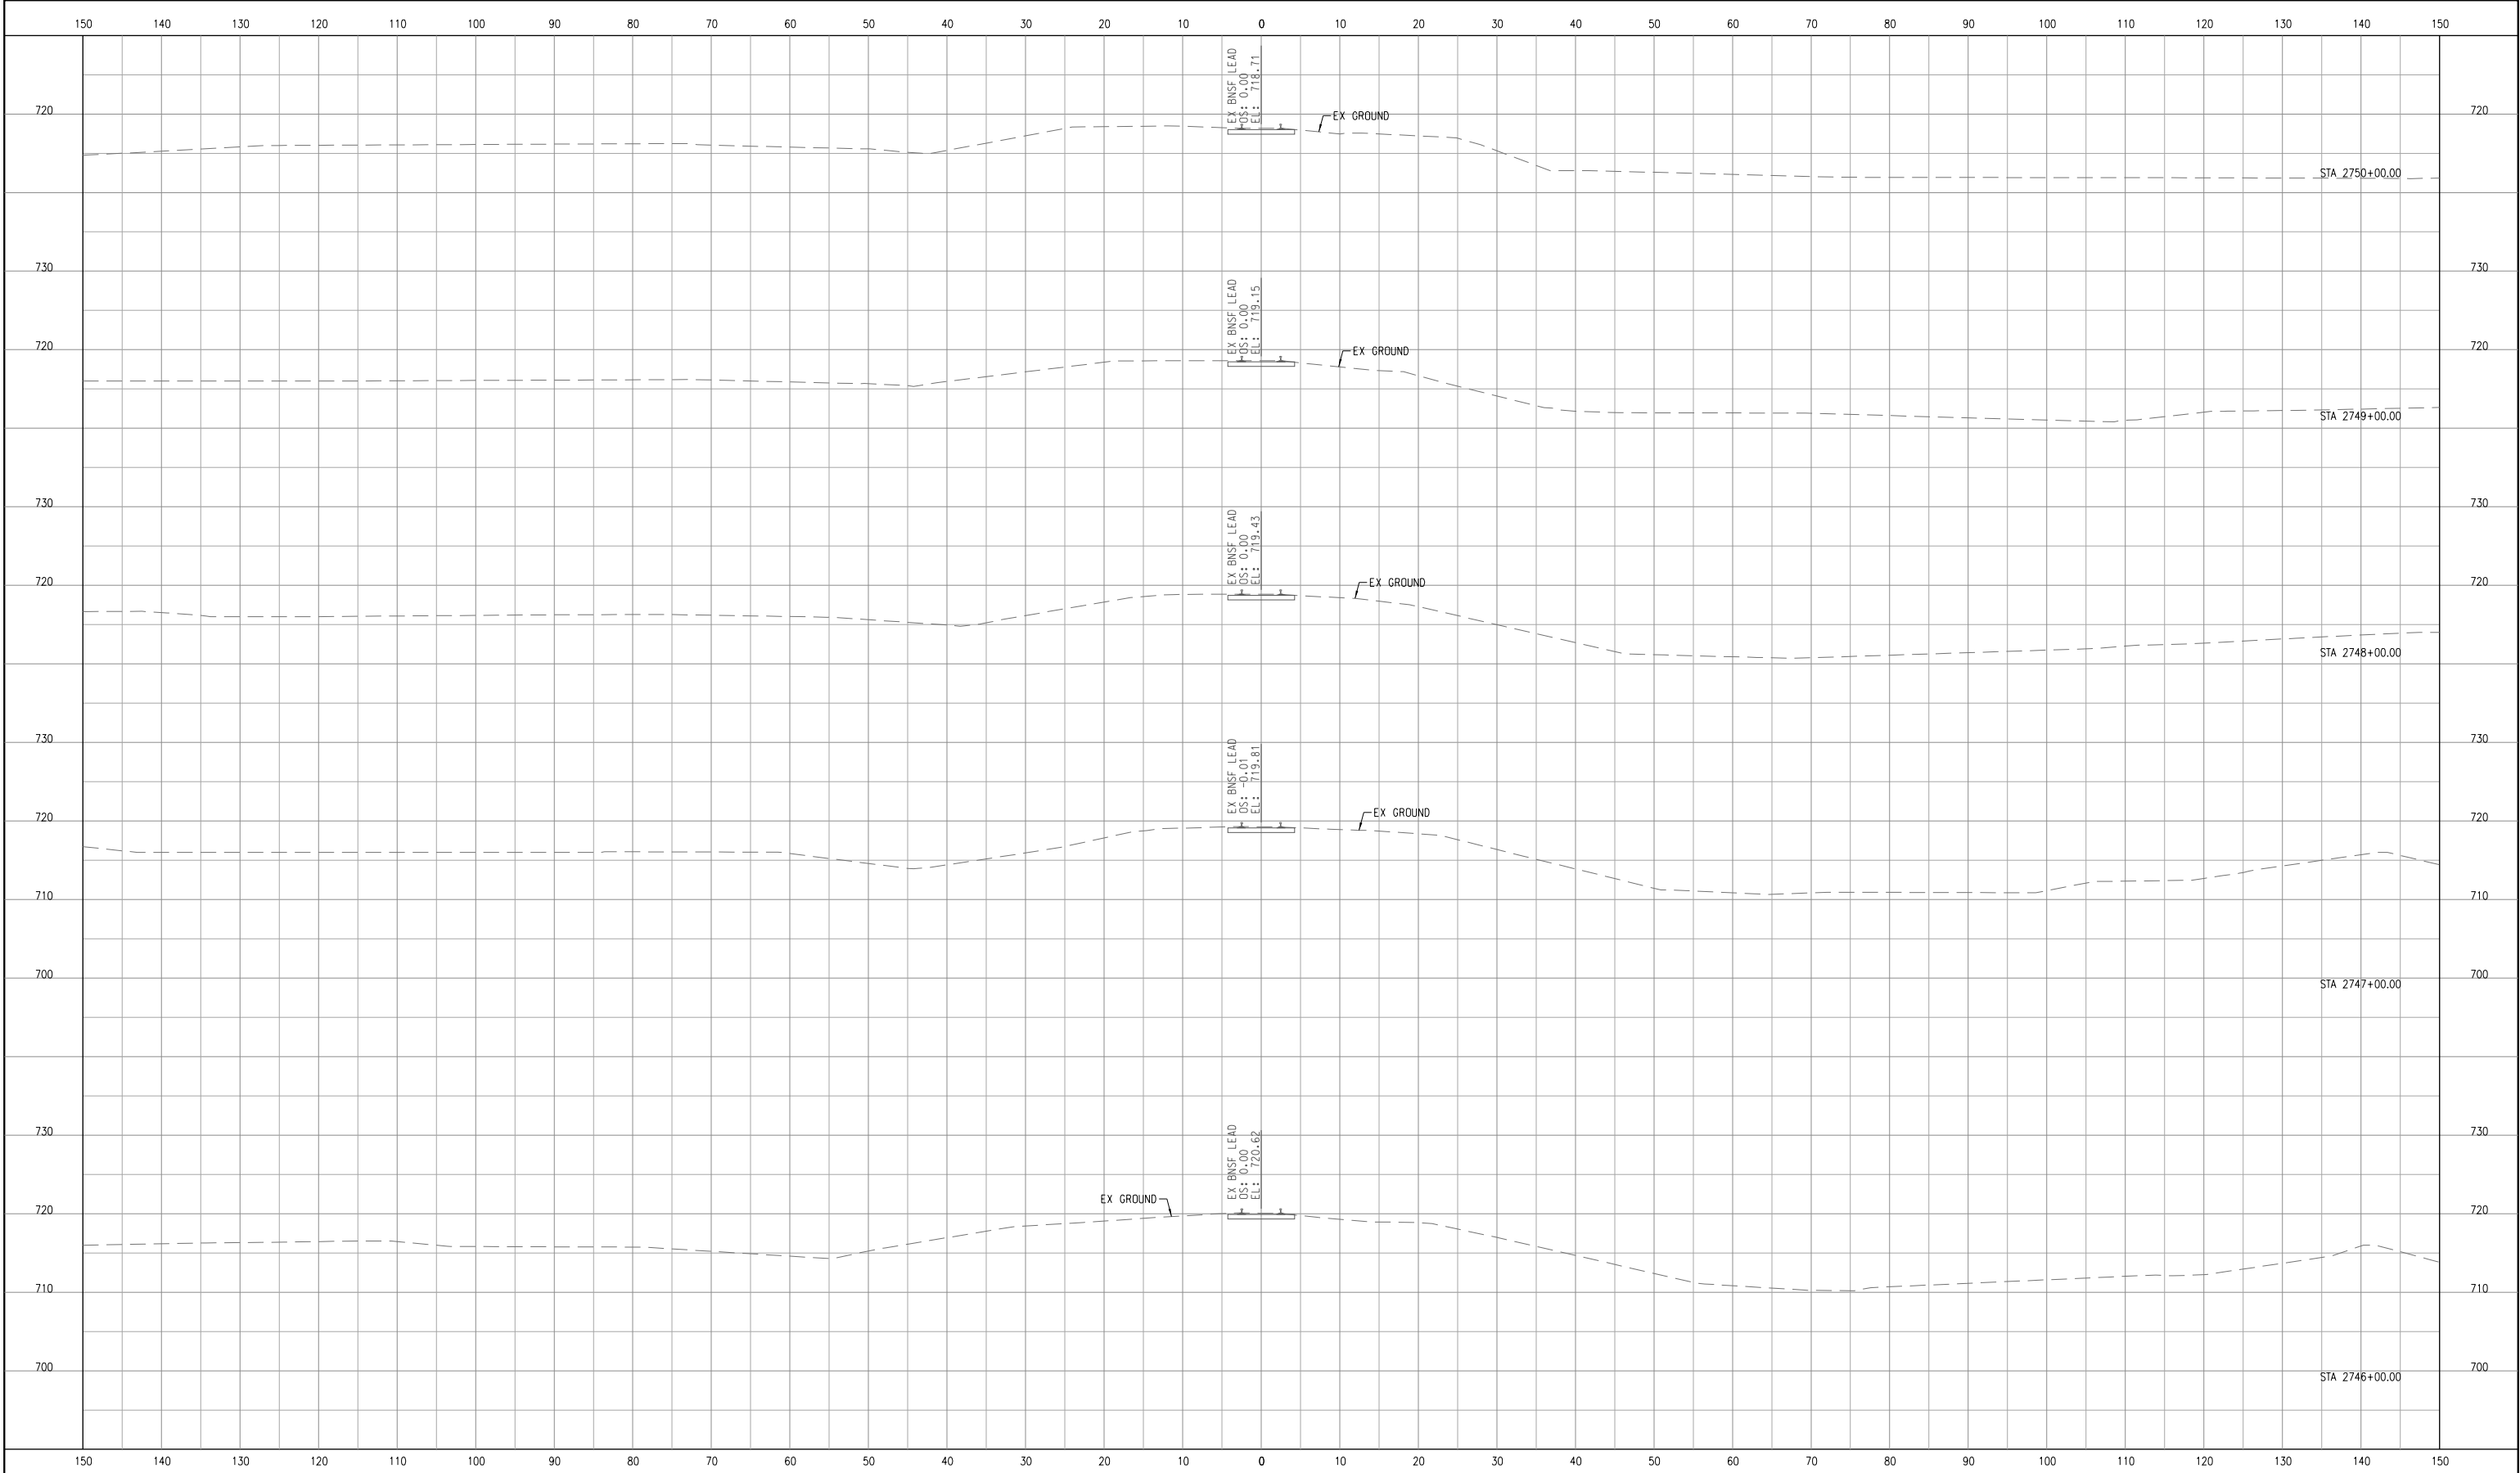

7.		
6.		
5.		
4.		
3.		
2.		
1.		1/25/2025
No.	ISSUE FOR:	DATE

NORTH AURORA ROAD
PENNSBURY LANE TO FRONTENAC ROAD

NAPERVILLE, ILLINOIS
OPERATING COMPANY: WCL

CHICAGO DIVISION
LEITHTON SUB



NORTH AURORA ROAD
STA. 104+00.00
TO STA. 118+00.00


F.A.U. RTE: 1509

SECTION: 06-00133-00-BR
COUNTY: DUPAGE
CONTRACT:



DESIGN	DRAWN	CHECKED	APPRVD.
DPW	DPW	BSM	TEG
CADD FILE NAME: x-ct-851 - bnsf lead temp xs			
SHEET TITLE: TEMP BNSF LEAD CROSS SECTIONS STA 2746+00.00 TO STA 2750+00.00			

DRAWING No.	
CT-856	
DATE:	1/25/2025
SHEET:	405 OF 426

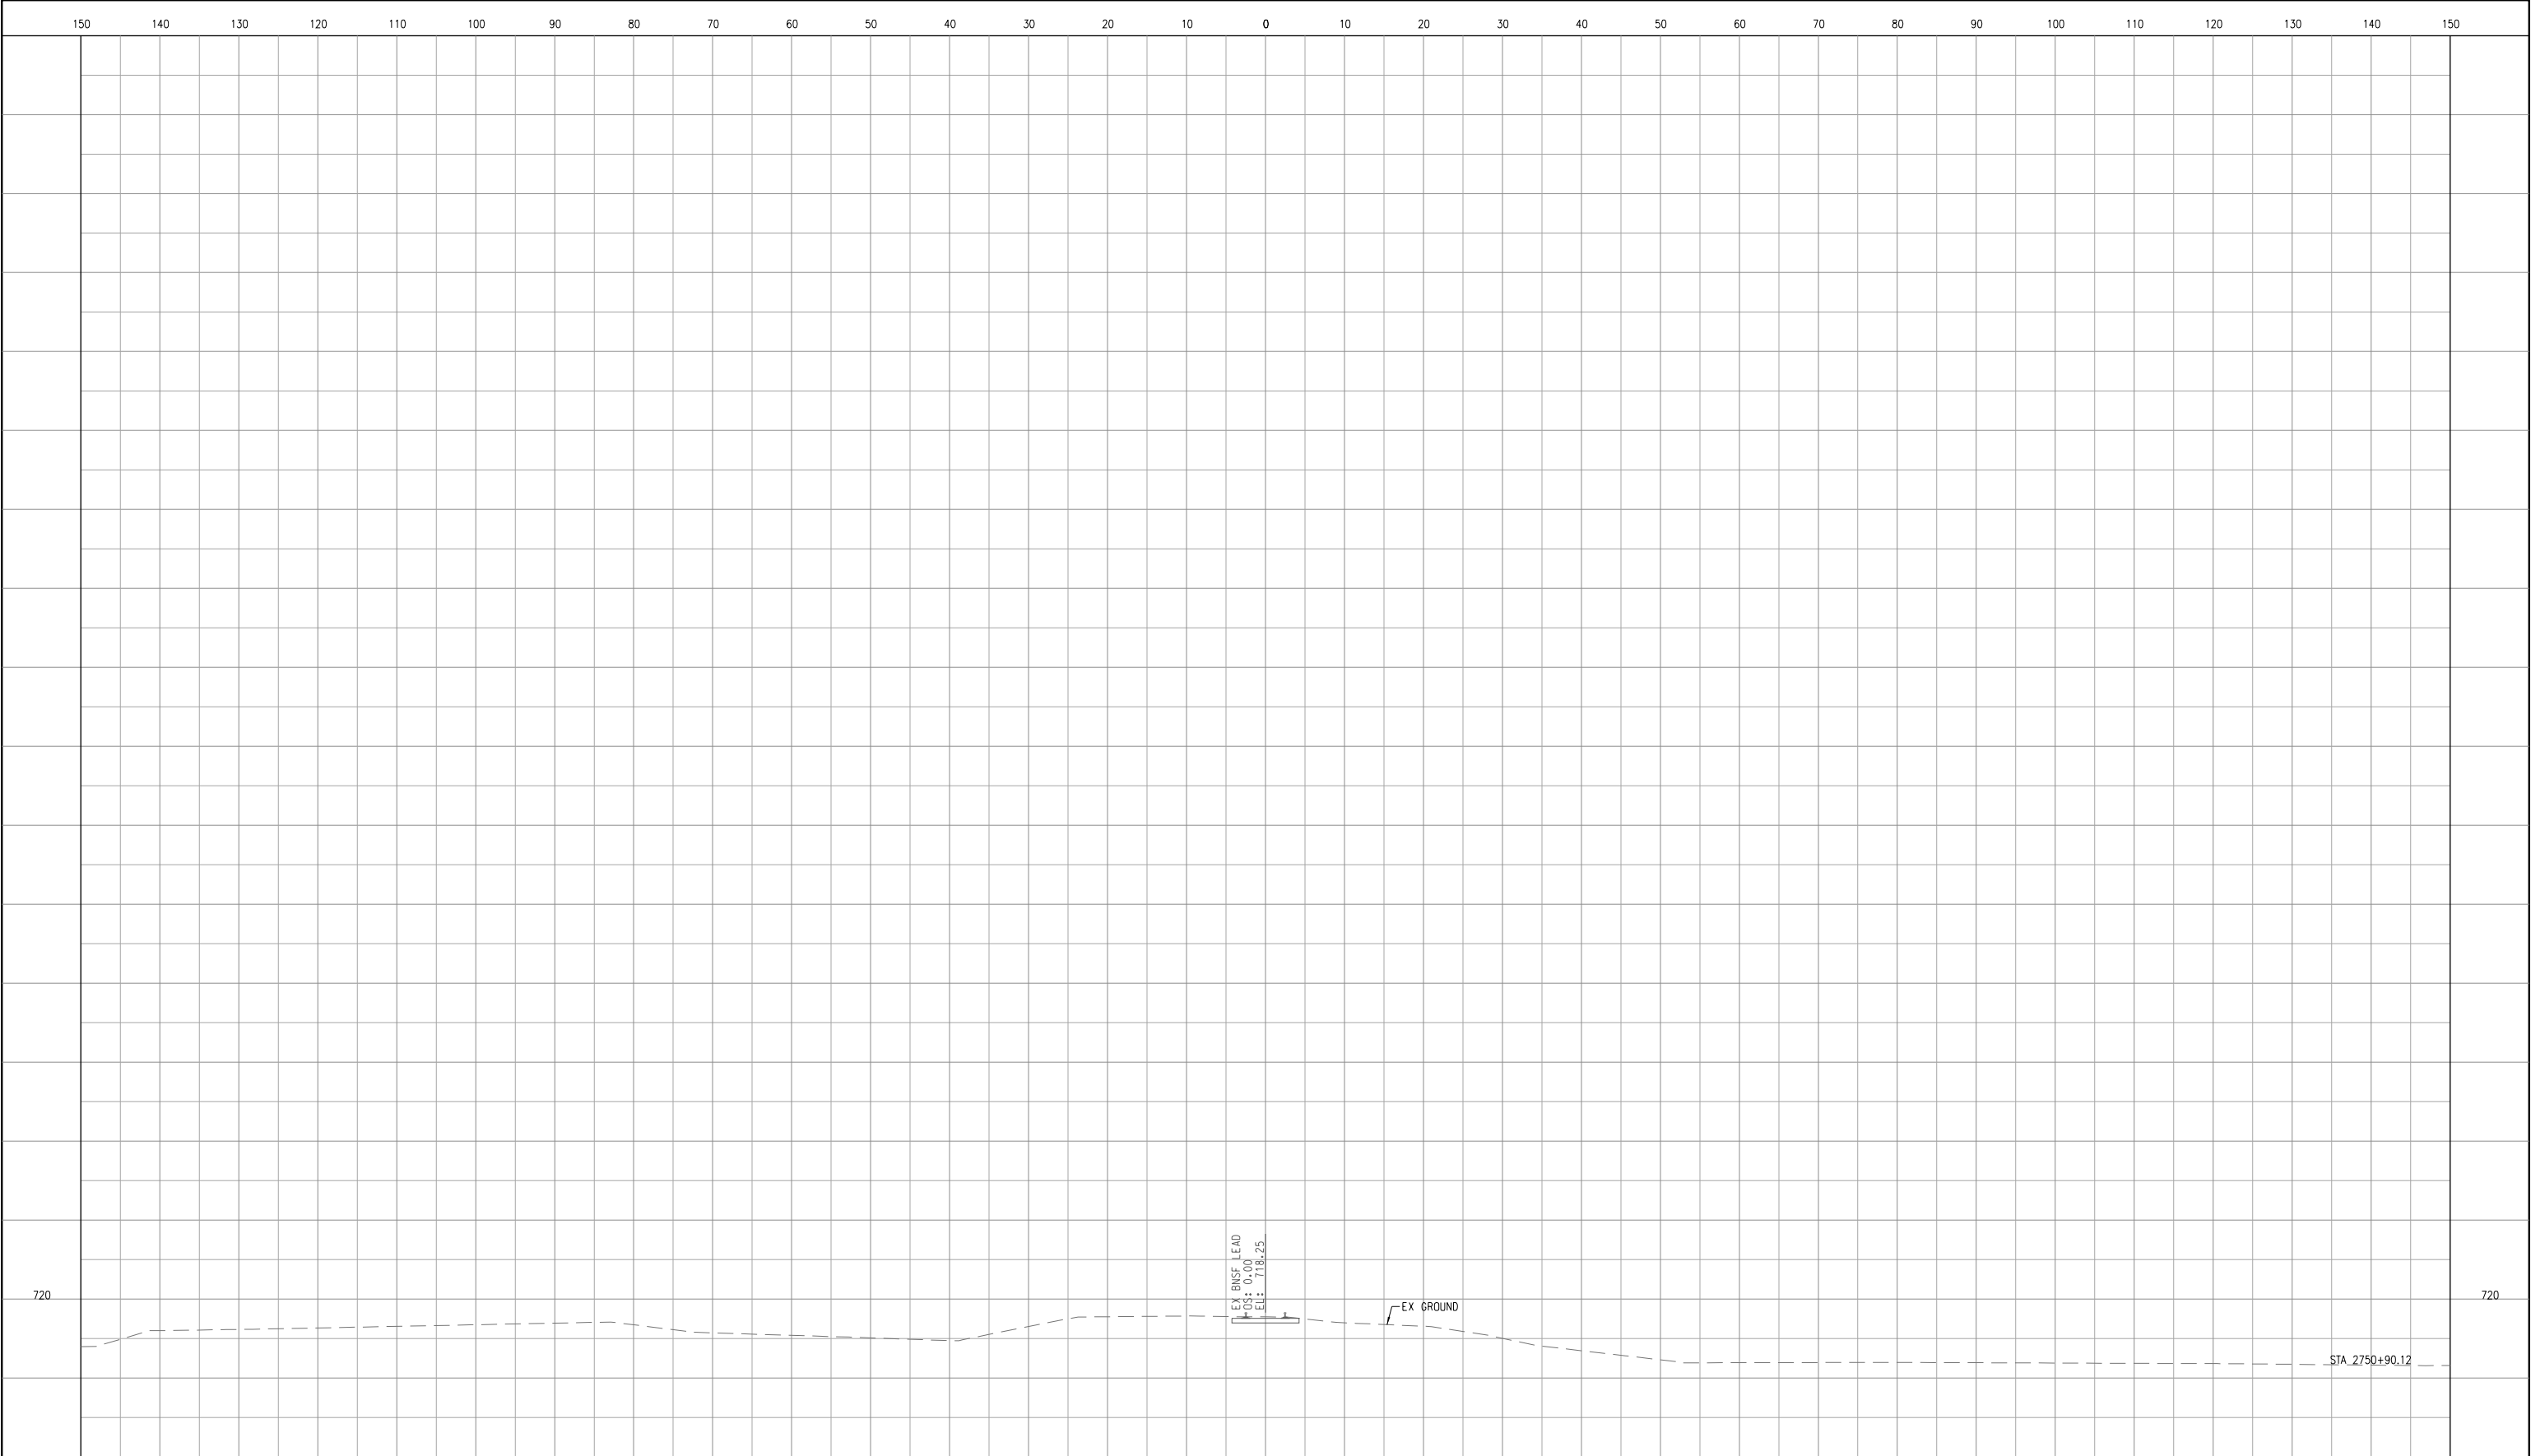

7.		
6.		
5.		
4.		
3.		
2.		
1.		1/25/2025
No.	ISSUE FOR:	DATE

NORTH AURORA ROAD
PENNSBURY LANE TO FRONTENAC ROAD

NAPERVILLE, ILLINOIS
OPERATING COMPANY: WCL

CHICAGO DIVISION
LEIGHTON SUB



NORTH AURORA ROAD
STA. 104+00.00
TO STA. 118+00.00

F.A.U. RTE: 1509

SECTION: 06-00133-00-BR
COUNTY: DUPAGE
CONTRACT:



DESIGN	DRAWN	CHECKED	APPRVD.
DPW	DPW	BSM	TEG
CADD FILE NAME:			
x-ct-851 - bnsf lead temp xs			
SHEET TITLE:			
TEMP BNSF LEAD CROSS SECTIONS STA 2750+90.12			

DRAWING No.	
CT-857	
DATE:	1/25/2025
SHEET:	406 OF 426

FINAL ALIGNMENT EARTHWORK SCHEDULE												
STATION	EXCAVATION		EMBANKMENT		SUBBALLAST		PRE-BALLAST		OVEREXCAVATION		GEOTECH FILL	
	SF	CY	SF	CY	SF	CY	SF	CY	SF	CY	SF	CY
2710+00	-	-	-	-	-	-	-	-	-	-	-	-
2711+00	-	-	-	-	-	-	-	-	-	-	-	-
2712+00	-	-	-	-	-	-	-	-	-	-	-	-
2713+00	-	-	-	-	-	-	-	-	-	-	-	-
2714+00	-	-	-	-	-	-	-	-	-	-	-	-
2715+00	-	-	-	-	-	-	-	-	-	-	-	-
2716+00	15	-	-	-	-	-	1	2	-	-	-	-
2717+00	66	150	-	-	-	-	3	7	-	-	-	-
2718+00	127	357	-	-	-	-	4	13	-	-	-	-
2719+00	170	550	-	-	-	-	12	30	-	-	-	-
2720+00	212	707	-	-	-	-	7	36	-	-	-	-
2721+00	220	799	-	-	-	-	15	40	-	-	-	-
2722+00	249	868	-	-	-	-	15	56	-	-	-	-
2723+00	303	1,022	-	-	-	-	12	51	-	-	-	-
2724+00	321	1,154	-	-	-	-	11	42	-	-	-	-
2725+00	327	1,199	-	-	-	-	10	39	-	-	-	-
2726+00	290	1,143	-	-	-	-	11	39	-	-	-	-
2727+00	-	-	-	-	-	-	5	30	-	-	-	-
2728+00	204	1,830	10	36	-	-	10	29	-	-	-	-
2729+00	191	732	-	18	-	-	12	41	-	-	-	-
2730+00	201	727	4	7	-	-	23	64	-	-	-	-
2731+00	228	794	-	7	-	-	34	105	-	-	-	-
2732+00	235	857	3	6	-	-	36	128	-	-	-	-
2733+00	237	874	3	11	26	47	33	128	-	-	-	-
2734+00	214	834	59	114	19	82	29	115	-	-	-	-
2735+00	192	751	80	257	12	57	25	99	-	-	-	-
2736+00	175	679	80	297	12	45	26	94	-	-	-	-
2737+00	157	614	66	270	9	40	14	74	-	-	-	-
2738+00	125	522	56	226	7	30	8	41	-	-	-	-
2739+00	82	384	13	128	-	13	7	28	-	-	-	-
2740+00	34	215	4	32	-	-	1	15	-	-	-	-
2741+00	-	-	-	-	-	-	-	2	-	-	-	-
2742+00	-	-	-	-	-	-	-	-	-	-	-	-
2743+00	-	-	-	-	-	-	-	-	-	-	-	-
2744+00	-	-	-	-	-	-	-	-	-	-	-	-
TOTALS	17,765		1,408		314		1,348		-		-	

FINAL BNSF LEAD EARTHWORK SCHEDULE												
STATION	EXCAVATION		EMBANKMENT		SUBBALLAST		PRE-BALLAST		OVEREXCAVATION		GEOTECH FILL	
	SF	CY	SF	CY	SF	CY	SF	CY	SF	CY	SF	CY
2737+00	NO EARTHWORK THIS PHASE ALL EARTHWORK PERFORMED DURING TEMPORARY ALIGNMENT PHASE											
2737+73												
2738+00												
2739+00												
2740+00												
2740+67												
2741+00												
2742+00												
2743+00												
2744+00												
2745+00												
2746+00												
2747+00												
2748+00												
2749+00												
TOTALS	-		-		-		-		-		-	

NOTE:
REFER TO SHEET 28 FOR OVERALL PROJECT
EARTHWORK SCHEDULE

7.		
6.		
5.		
4.		
3.		
2.		
1.		
No.	ISSUE FOR:	DATE

NORTH AURORA ROAD
PENNSBURY LANE TO FRONTENAC ROAD

NAPERVILLE, ILLINOIS
OPERATING COMPANY: WCL

CHICAGO DIVISION
LEIGHTON SUB

TRANSYSTEMS

1475 E. WOODFIELD RD., SUITE 600
SCHAUMBURG, IL 60173
(847) 605-9600

NORTH AURORA ROAD
STA. 104+00.00
TO STA. 118+00.00

F.A.U. RTE: 1509

SECTION: 06-00133-00-BR


COUNTY: DUPAGE

CONTRACT: 61G79



DESIGN	DRAWN	CHECKED	APPRVD.
DPW	DPW	BSM	TEG
CADD FILE NAME: ct-900 final ew schedule			
SHEET TITLE: FINAL ALIGNMENT EARTHWORK SCHEDULE			

DRAWING No.	
CT-900	
DATE:	1/25/2025
SHEET:	407 OF 426

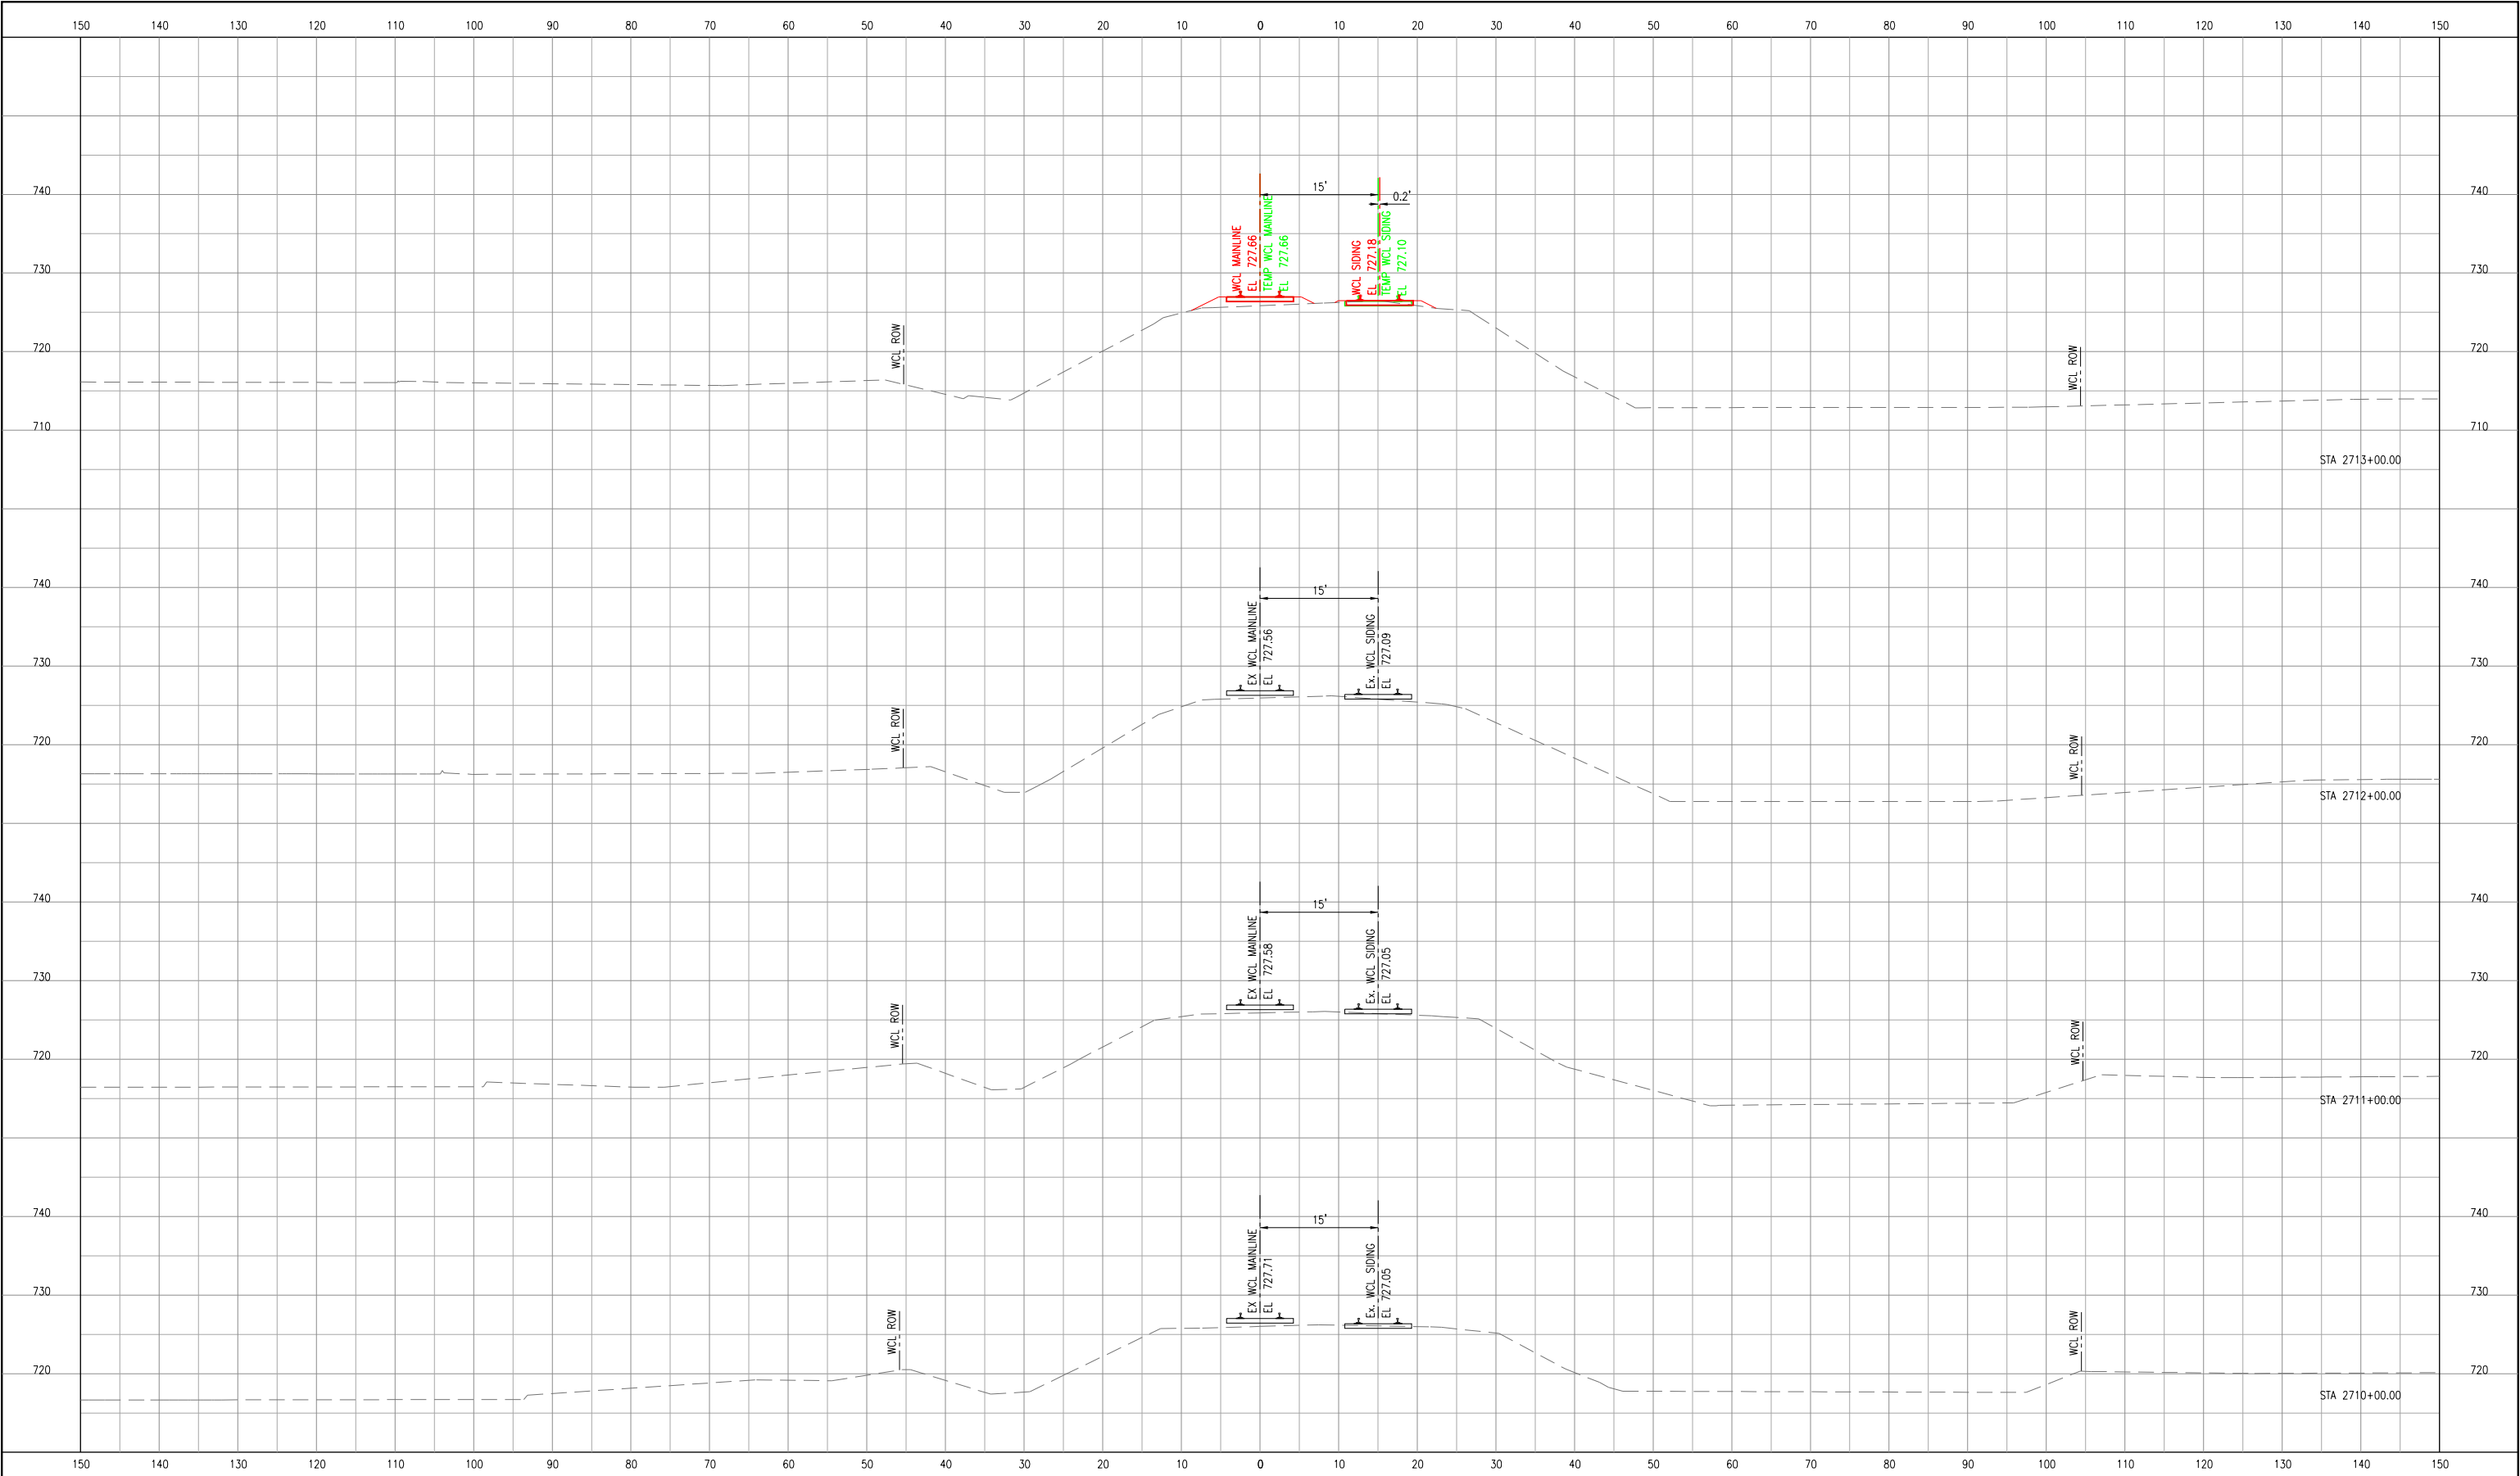

7.		
6.		
5.		
4.		
3.		
2.		
1.		1/25/2025
No.	ISSUE FOR:	DATE

NORTH AURORA ROAD
PENNSBURY LANE TO FRONTENAC ROAD

NAPERVILLE, ILLINOIS
OPERATING COMPANY: WCL

CHICAGO DIVISION
LEIGHTON SUB

TranSystems
1475 E. WOODFIELD RD., SUITE 600
SCHAUMBURG, IL 60173
(847) 605-9600

NORTH AURORA ROAD
STA. 104+00.00
TO STA. 118+00.00


F.A.U. RTE: 1509

SECTION: 06-00133-00-BR
COUNTY: DUPAGE
CONTRACT:



DESIGN	DRAWN	CHECKED	APPRVD.
DPW	DPW	BSM	TEG
CADD FILE NAME: ct-901 - Cross Sections final			
SHEET TITLE: FINAL ALIGNMENT CROSS SECTIONS STA 2710+00.00 TO STA 2713+00.00			

DRAWING No.	
CT-901	
DATE:	1/25/2025
SHEET:	408 OF 426

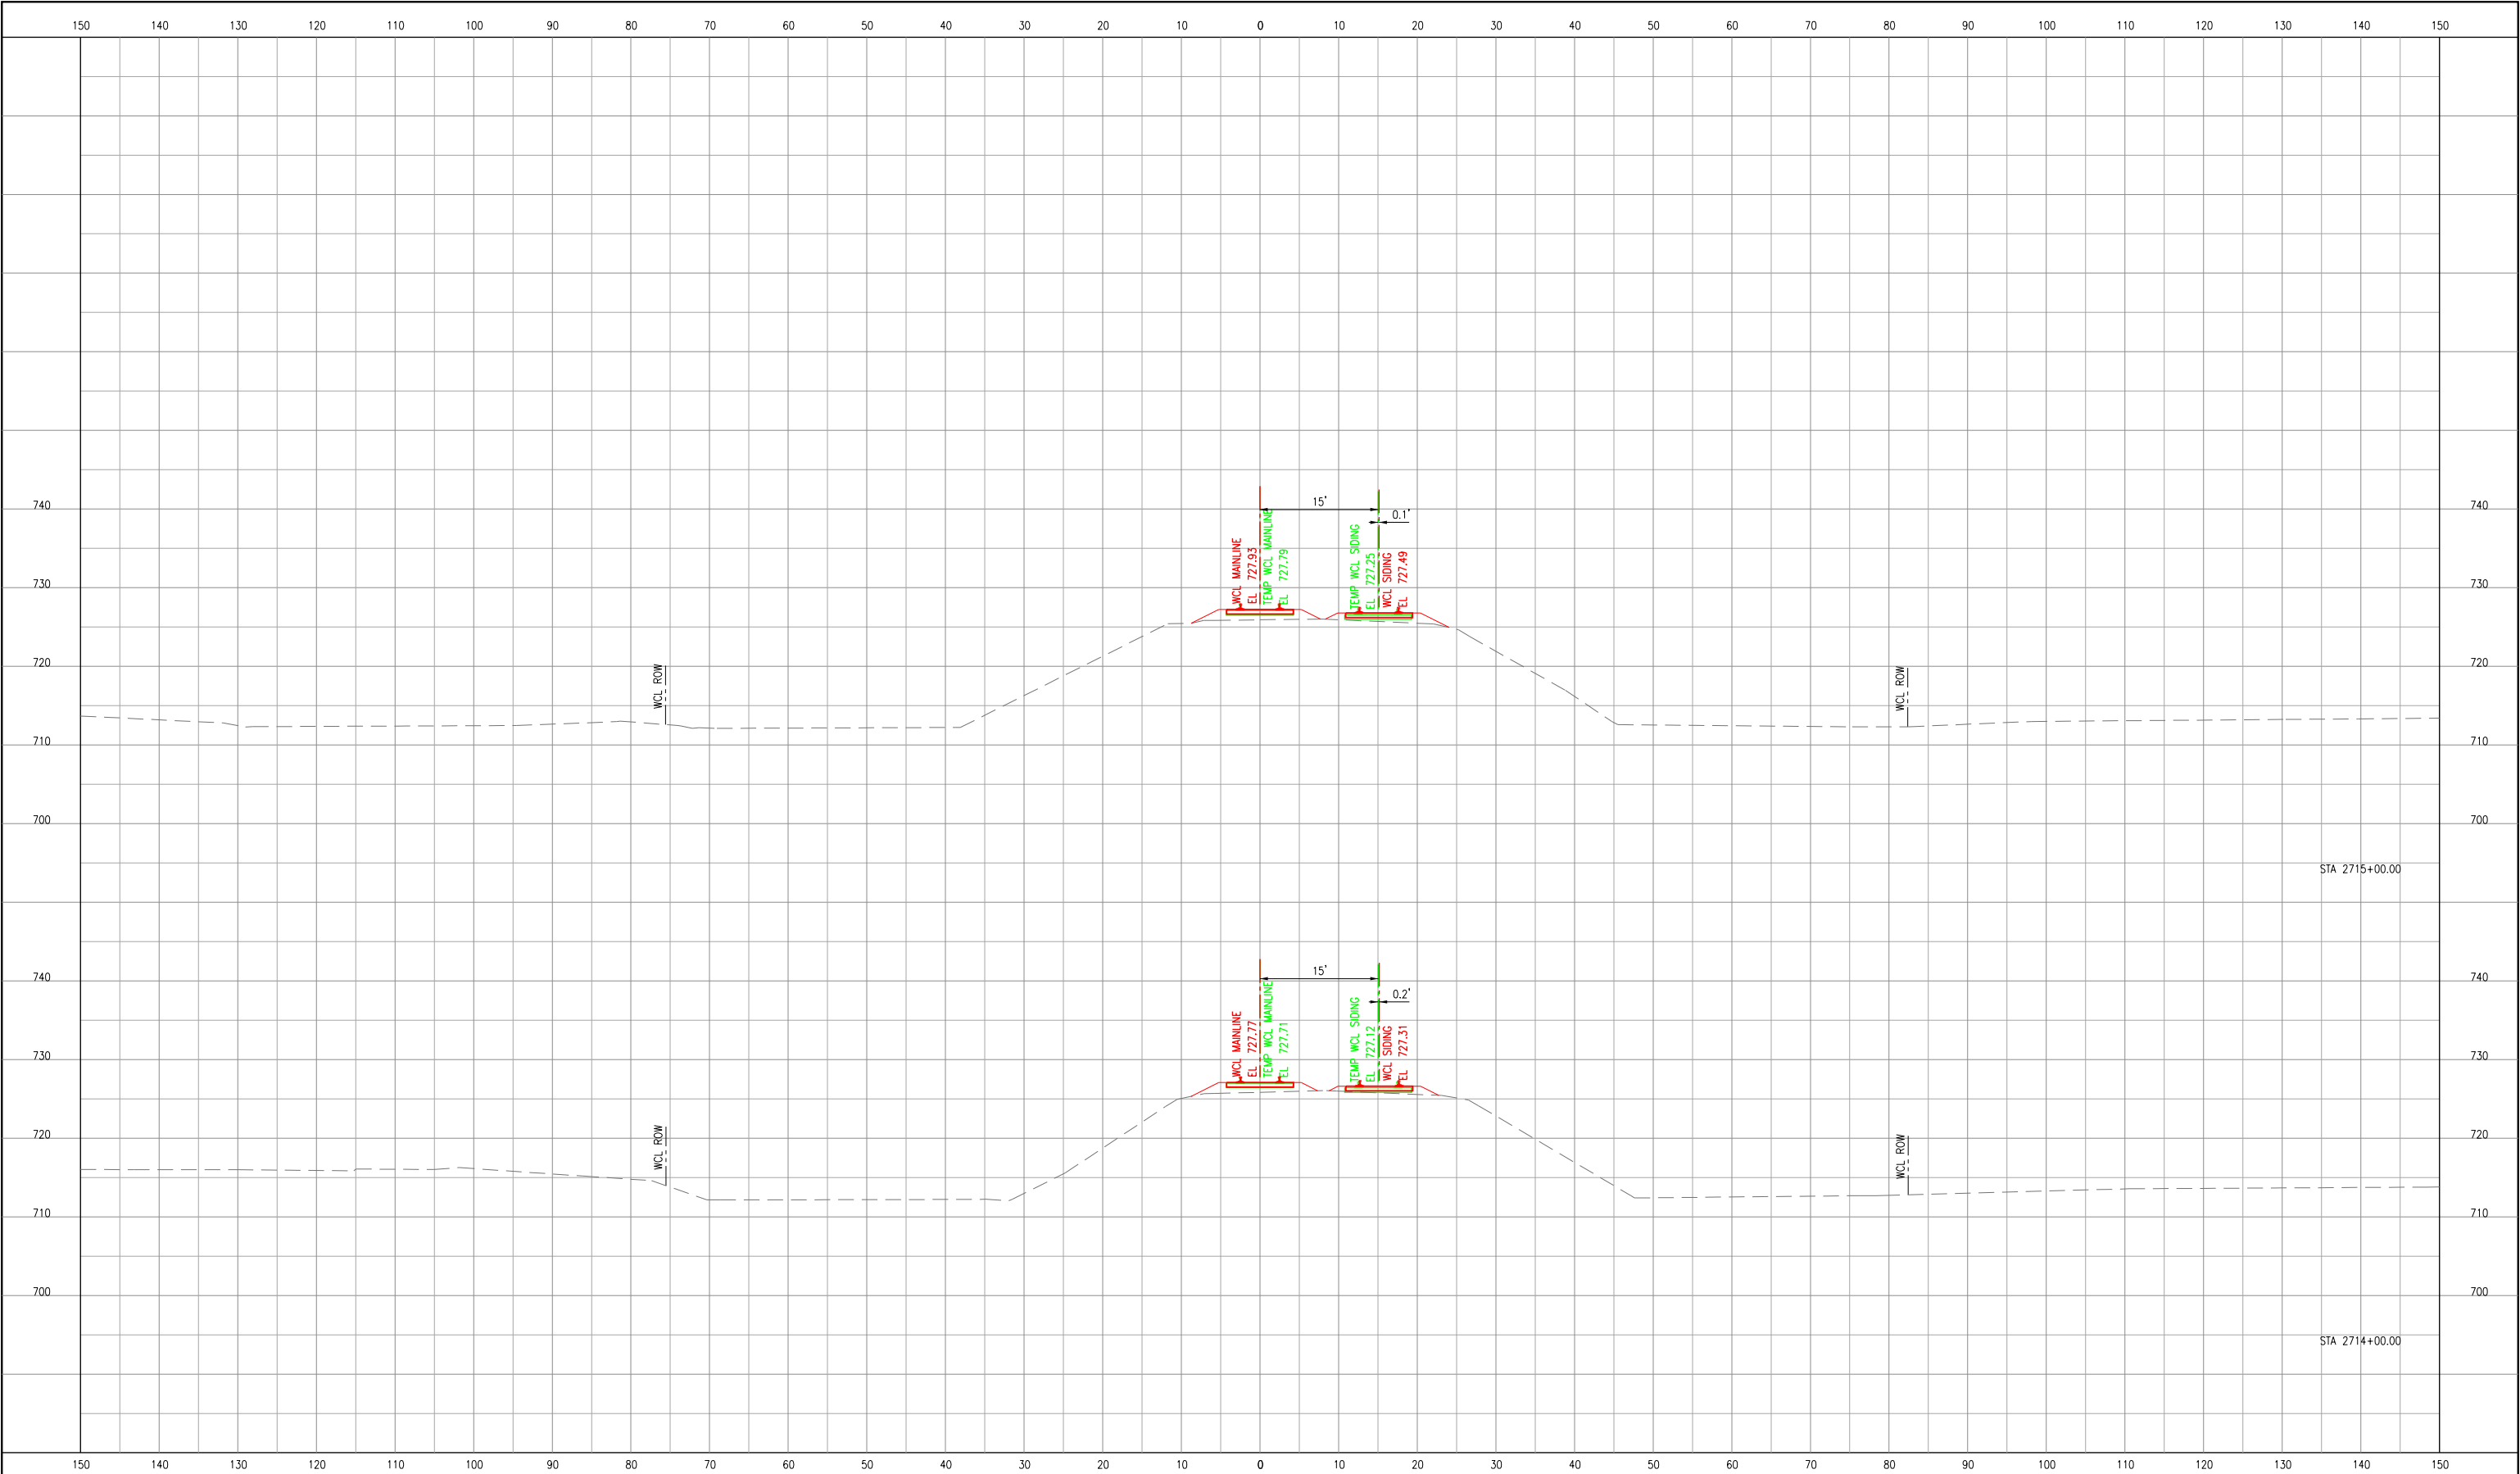

7.		
6.		
5.		
4.		
3.		
2.		
1.		1/25/2025
No.	ISSUE FOR:	DATE

NORTH AURORA ROAD
PENNSBURY LANE TO FRONTENAC ROAD

NAPERVILLE, ILLINOIS
OPERATING COMPANY: WCL

CHICAGO DIVISION
LEIGHTON SUB



NORTH AURORA ROAD
STA. 104+00.00
TO STA. 118+00.00


F.A.U. RTE: 1509

SECTION: 06-00133-00-BR
COUNTY: DUPAGE
CONTRACT:



DESIGN	DRAWN	CHECKED	APPRVD.
DPW	DPW	BSM	TEG
CADD FILE NAME: ct-901 - Cross Sections final			
SHEET TITLE: FINAL ALIGNMENT CROSS SECTIONS STA 2714+00.00 TO STA 2715+00.00			

DRAWING No.	
CT-902	
DATE:	1/25/2025
SHEET:	409 OF 426

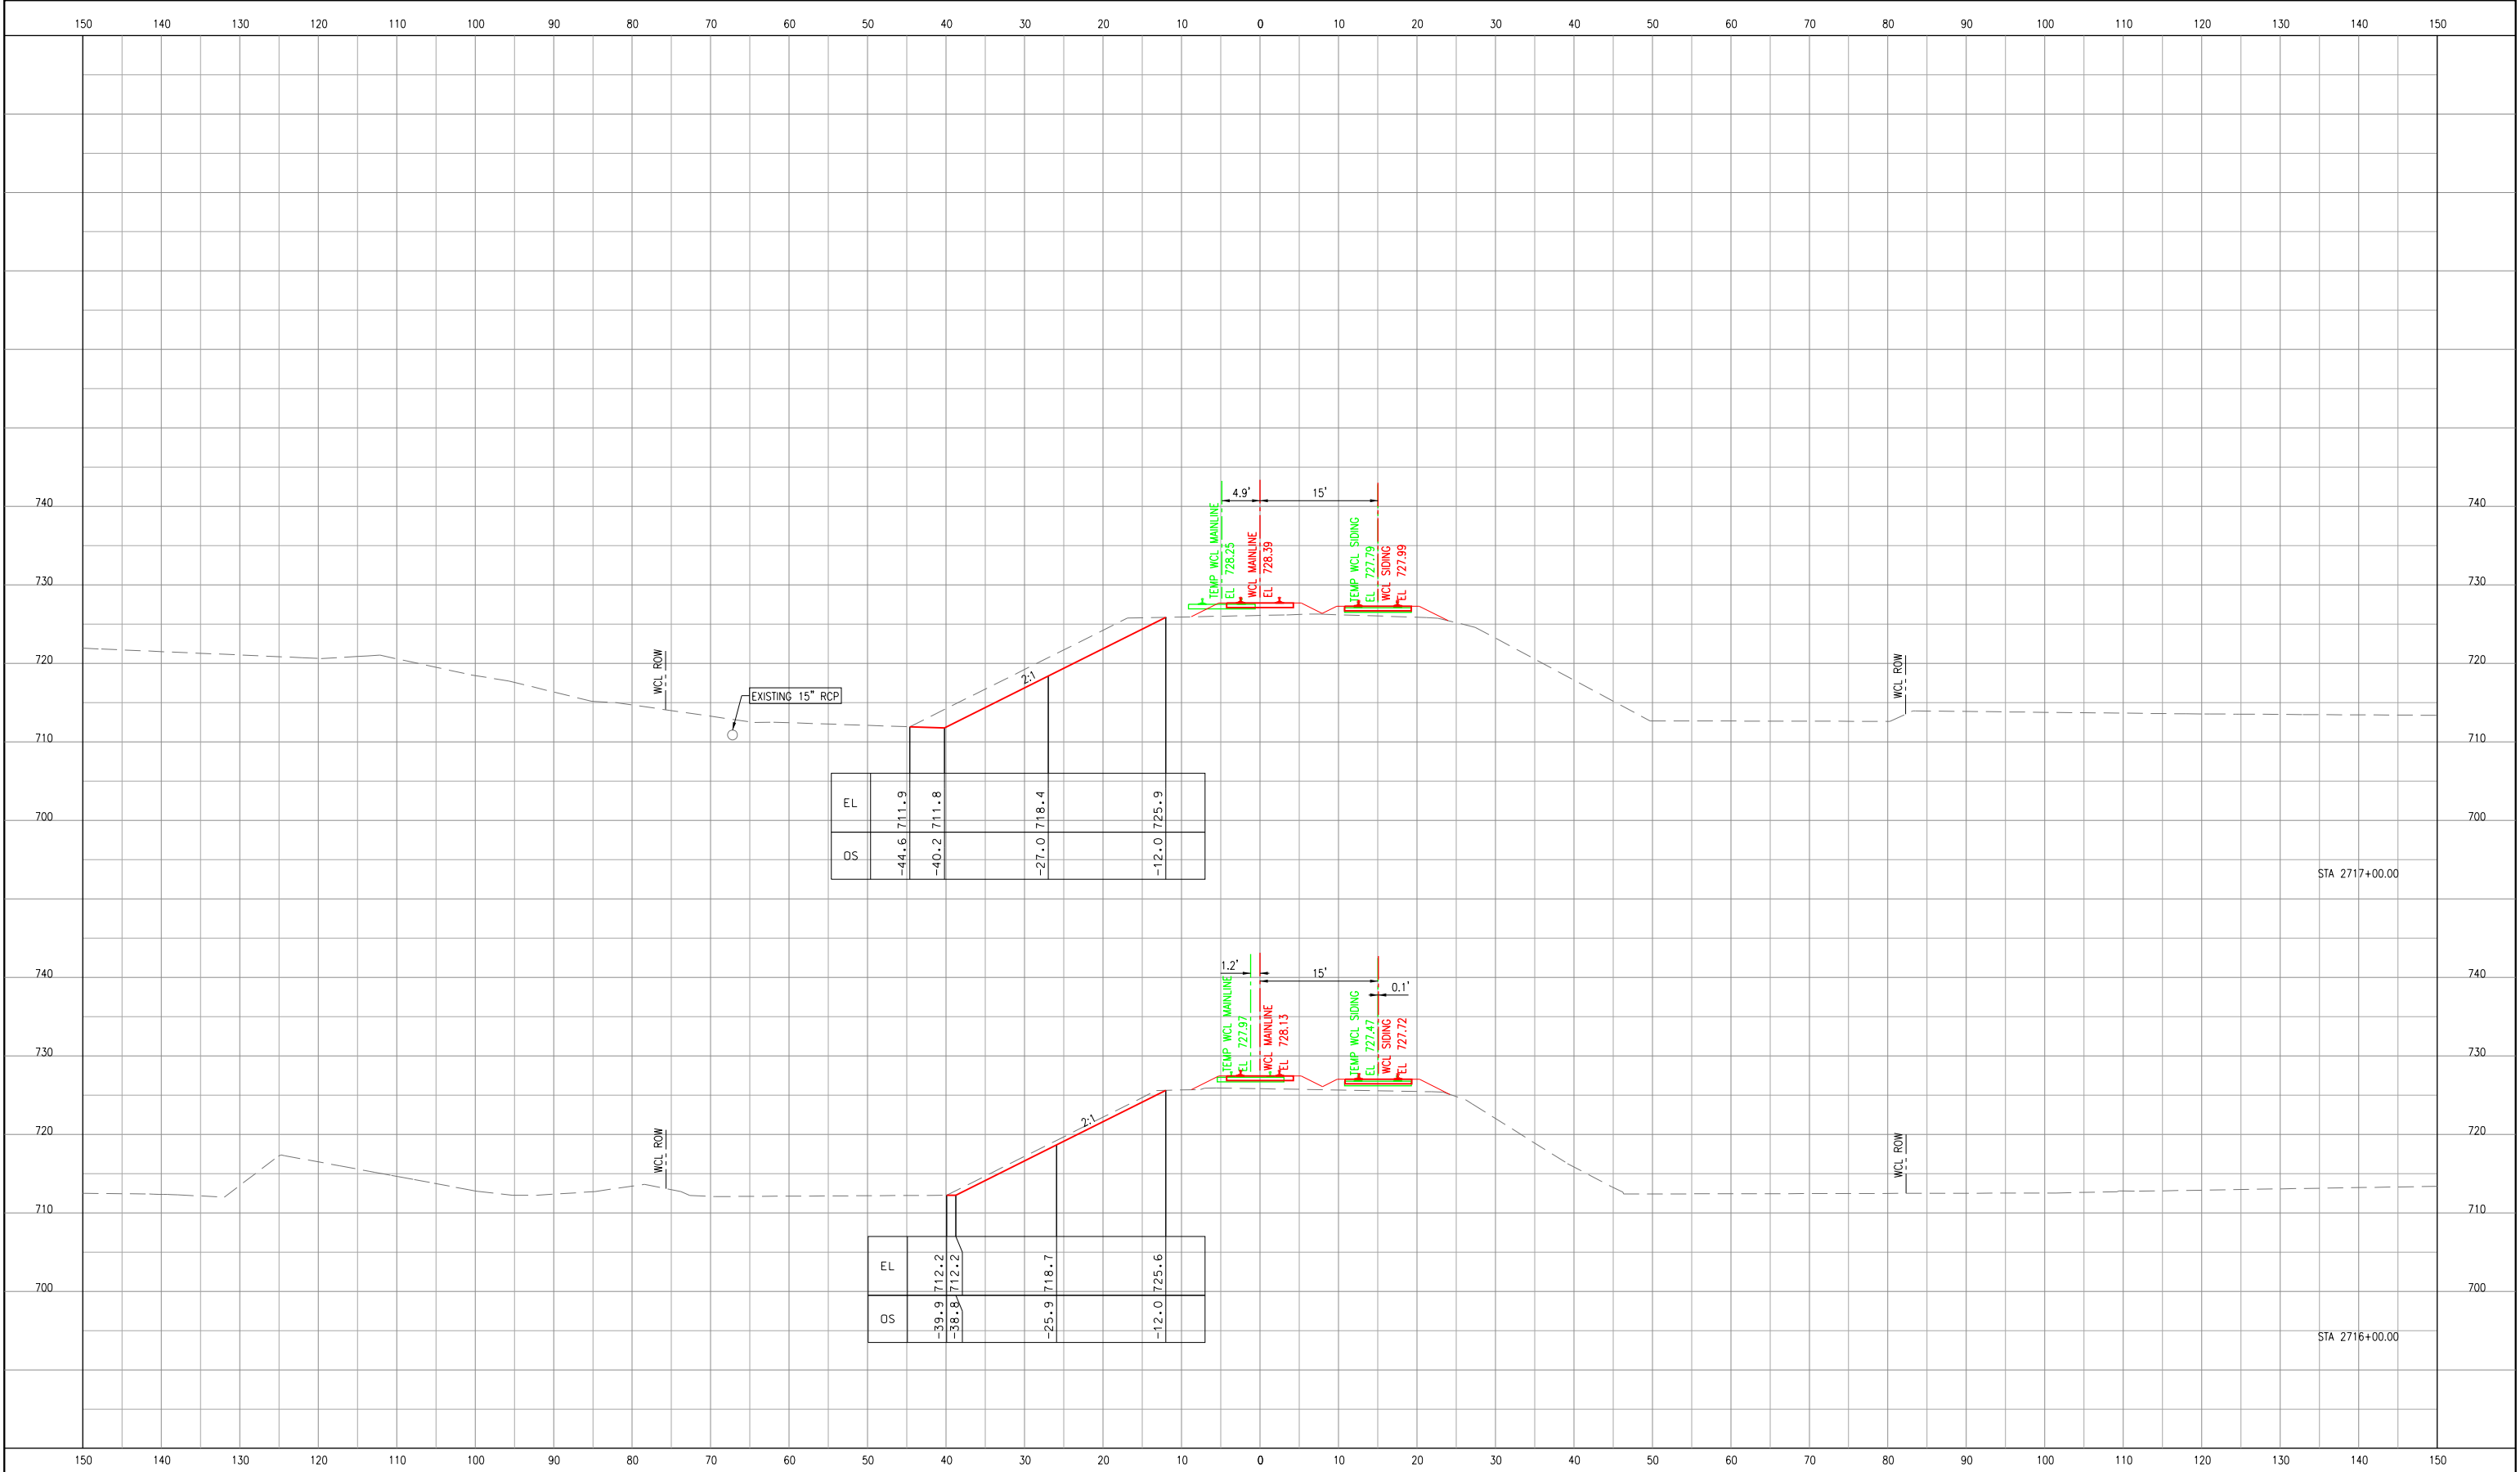

7.		
6.		
5.		
4.		
3.		
2.		
1.		1/25/2025
No.	ISSUE FOR:	DATE

NORTH AURORA ROAD

PENNSBURY LANE TO FRONTENAC ROAD

NAPERVILLE, ILLINOIS

OPERATING COMPANY: WCL

CHICAGO DIVISION

LEIGHTON SUB



1475 E. WOODFIELD RD., SUITE 600
SCHAUMBURG, IL 60173
(847) 605-9600

NORTH AURORA ROAD
STA. 104+00.00
TO STA. 118+00.00

F.A.U. RTE: 1509

SECTION: 06-00133-00-BR

COUNTY: DUPAGE


CONTRACT:



Southern Region

DESIGN DPW	DRAWN DPW	CHECKED BSM	APPRVD. TEG	DRAWING No. CT-903 DATE: 1/25/2025 SHEET: 410 OF 426
CADD FILE NAME: ct-901 - Cross Sections final				
SHEET TITLE: FINAL ALIGNMENT CROSS SECTIONS STA 2716+00.00 TO STA 2717+00.00				

ct-901 - Cross Sections final
PRINTED: 1/25/2025

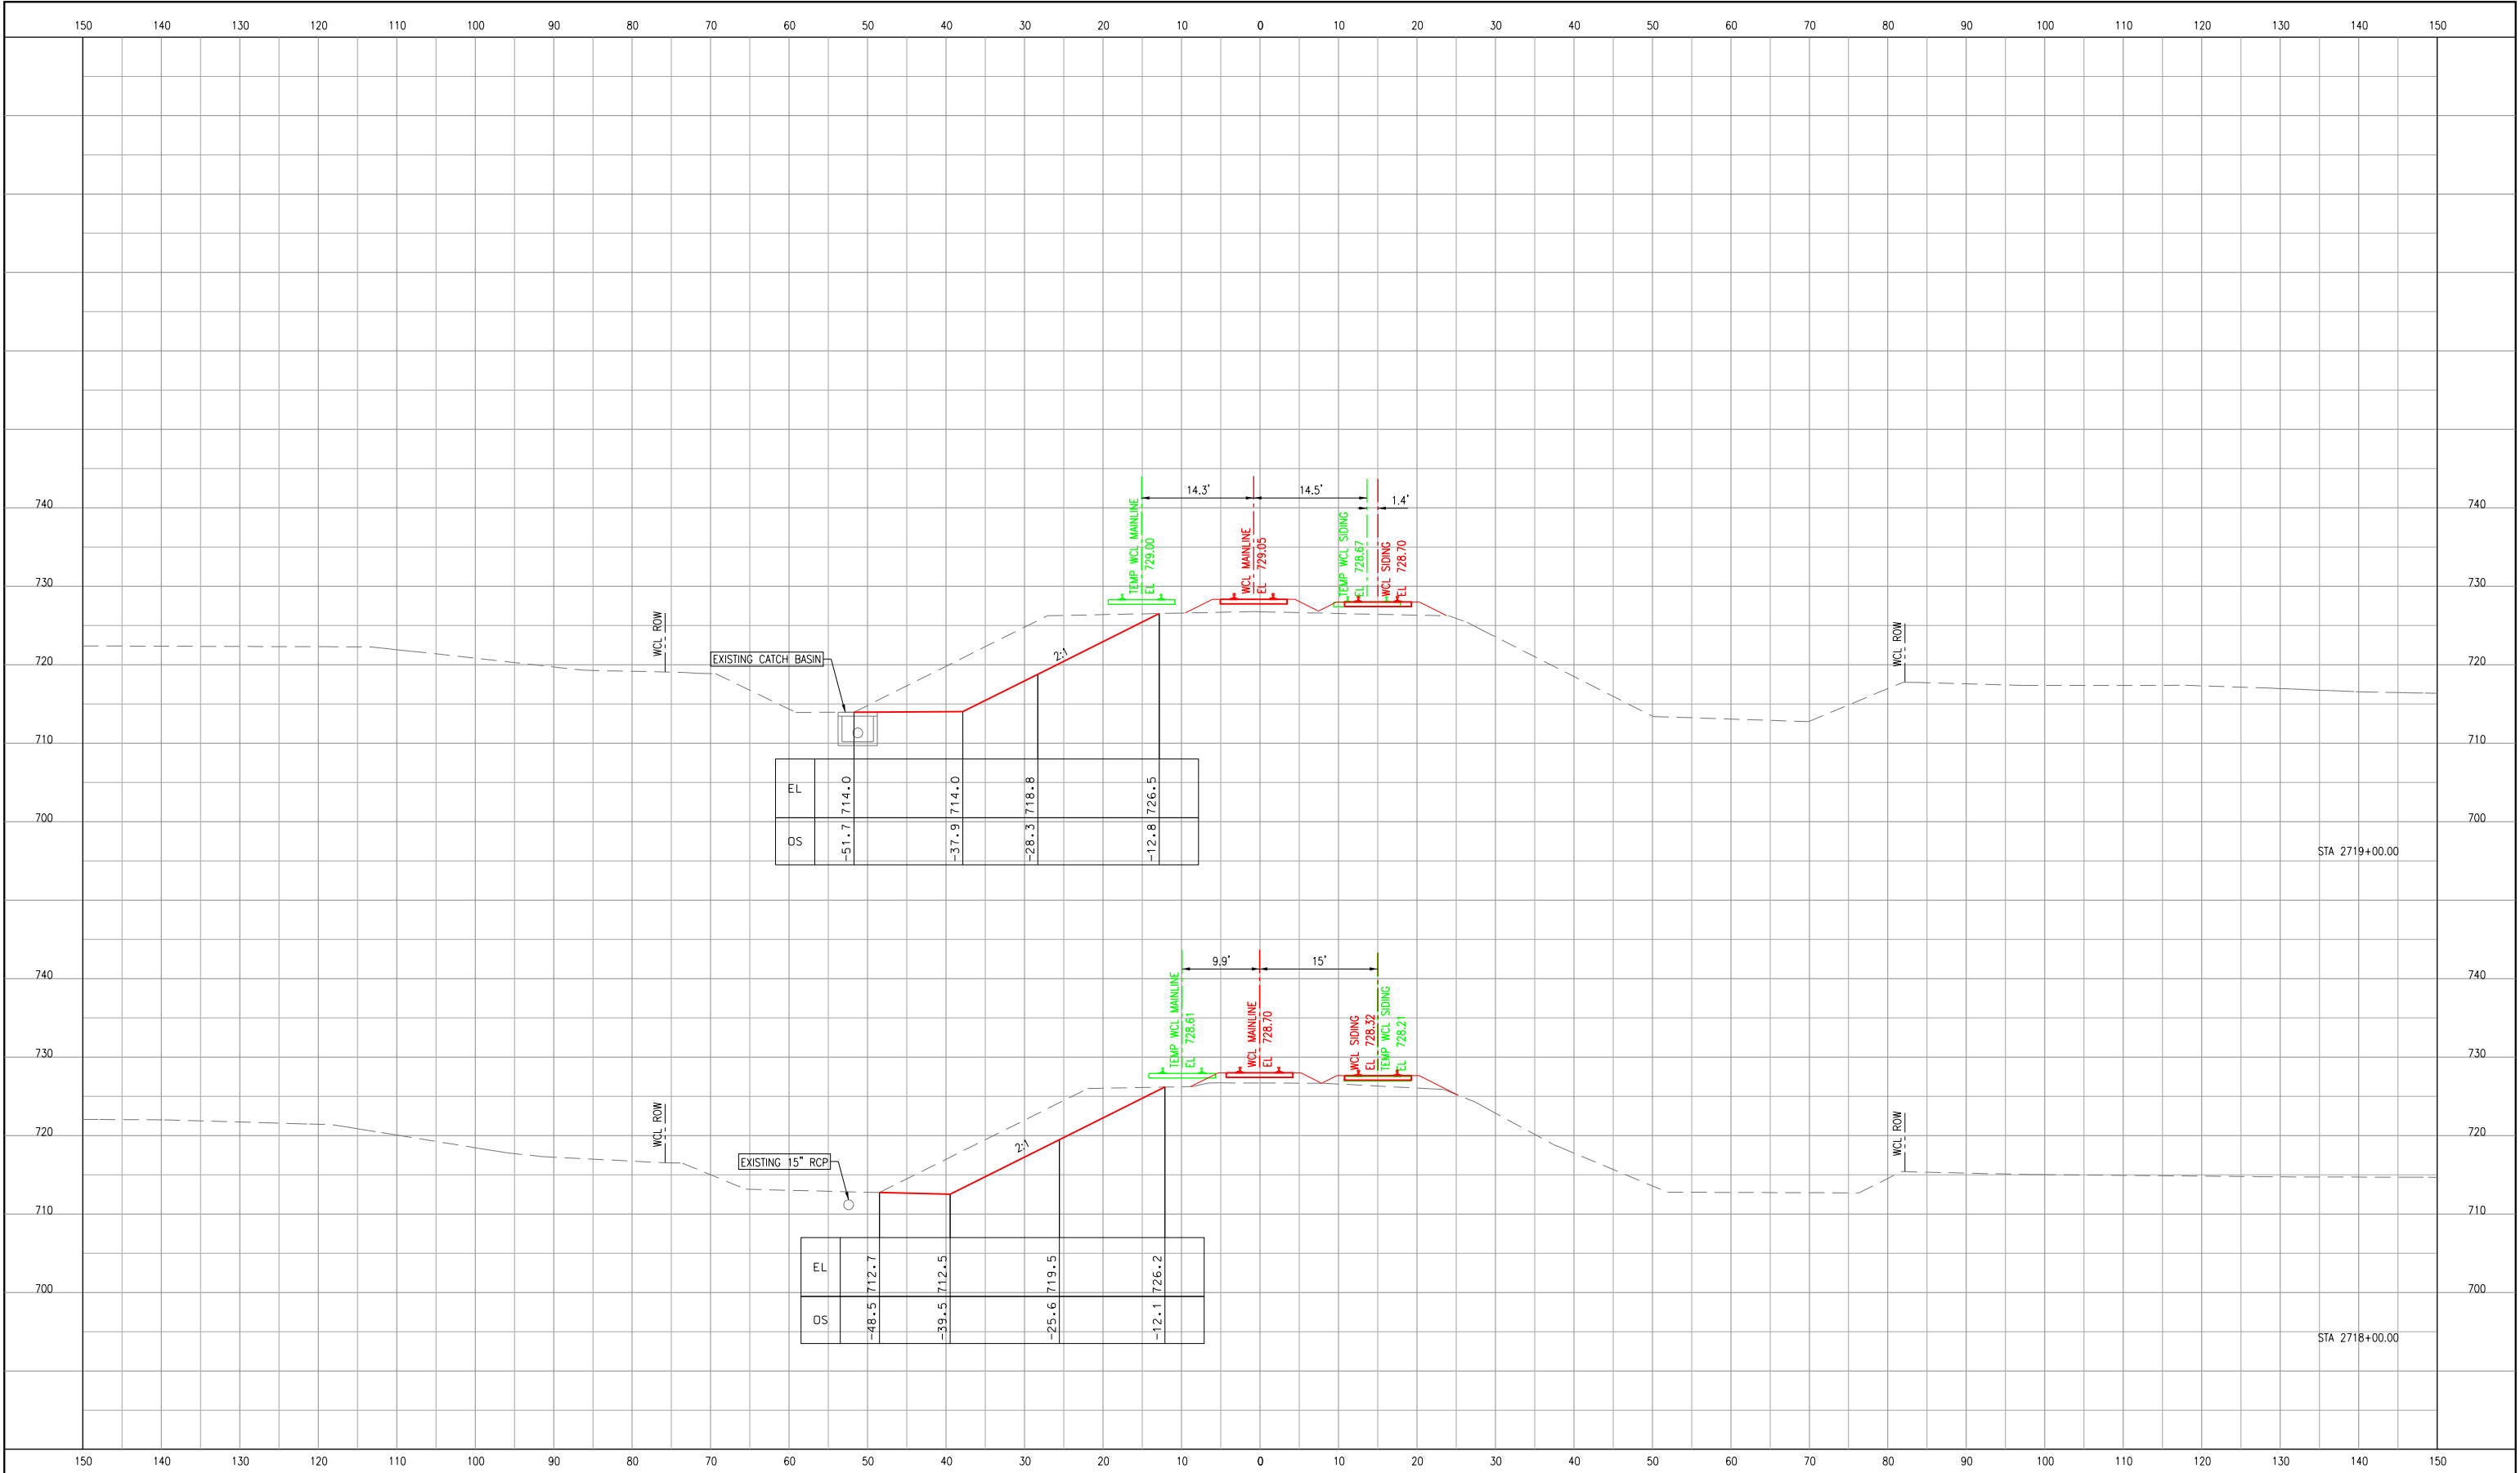

7.		
6.		
5.		
4.		
3.		
2.		
1.		1/25/2025
No.	ISSUE FOR:	DATE

NORTH AURORA ROAD
PENNSBURY LANE TO FRONTENAC ROAD

NAPERVILLE, ILLINOIS
OPERATING COMPANY: WCL

CHICAGO DIVISION
LEIGHTON SUB

TranSystems
1475 E. WOODFIELD RD., SUITE 600
SCHAUMBURG, IL 60173
(847) 605-9600

NORTH AURORA ROAD
STA. 104+00.00
TO STA. 118+00.00
F.A.U. RTE: 1509
SECTION: 06-00133-00-BR
COUNTY: DUPAGE
CONTRACT:




DESIGN	DRAWN	CHECKED	APPRVD.
DPW	DPW	BSM	TEG
CADD FILE NAME: ct-901 - Cross Sections final			
SHEET TITLE: FINAL ALIGNMENT CROSS SECTIONS STA 2718+00.00 TO STA 2719+00.00			

DRAWING No. CT-904	
DATE:	1/25/2025
SHEET:	411 OF 426

ct-901 - Cross Sections final
PRINTED: 1/25/2025

ct-901 - Cross Sections final
PRINTED: 1/25/2025

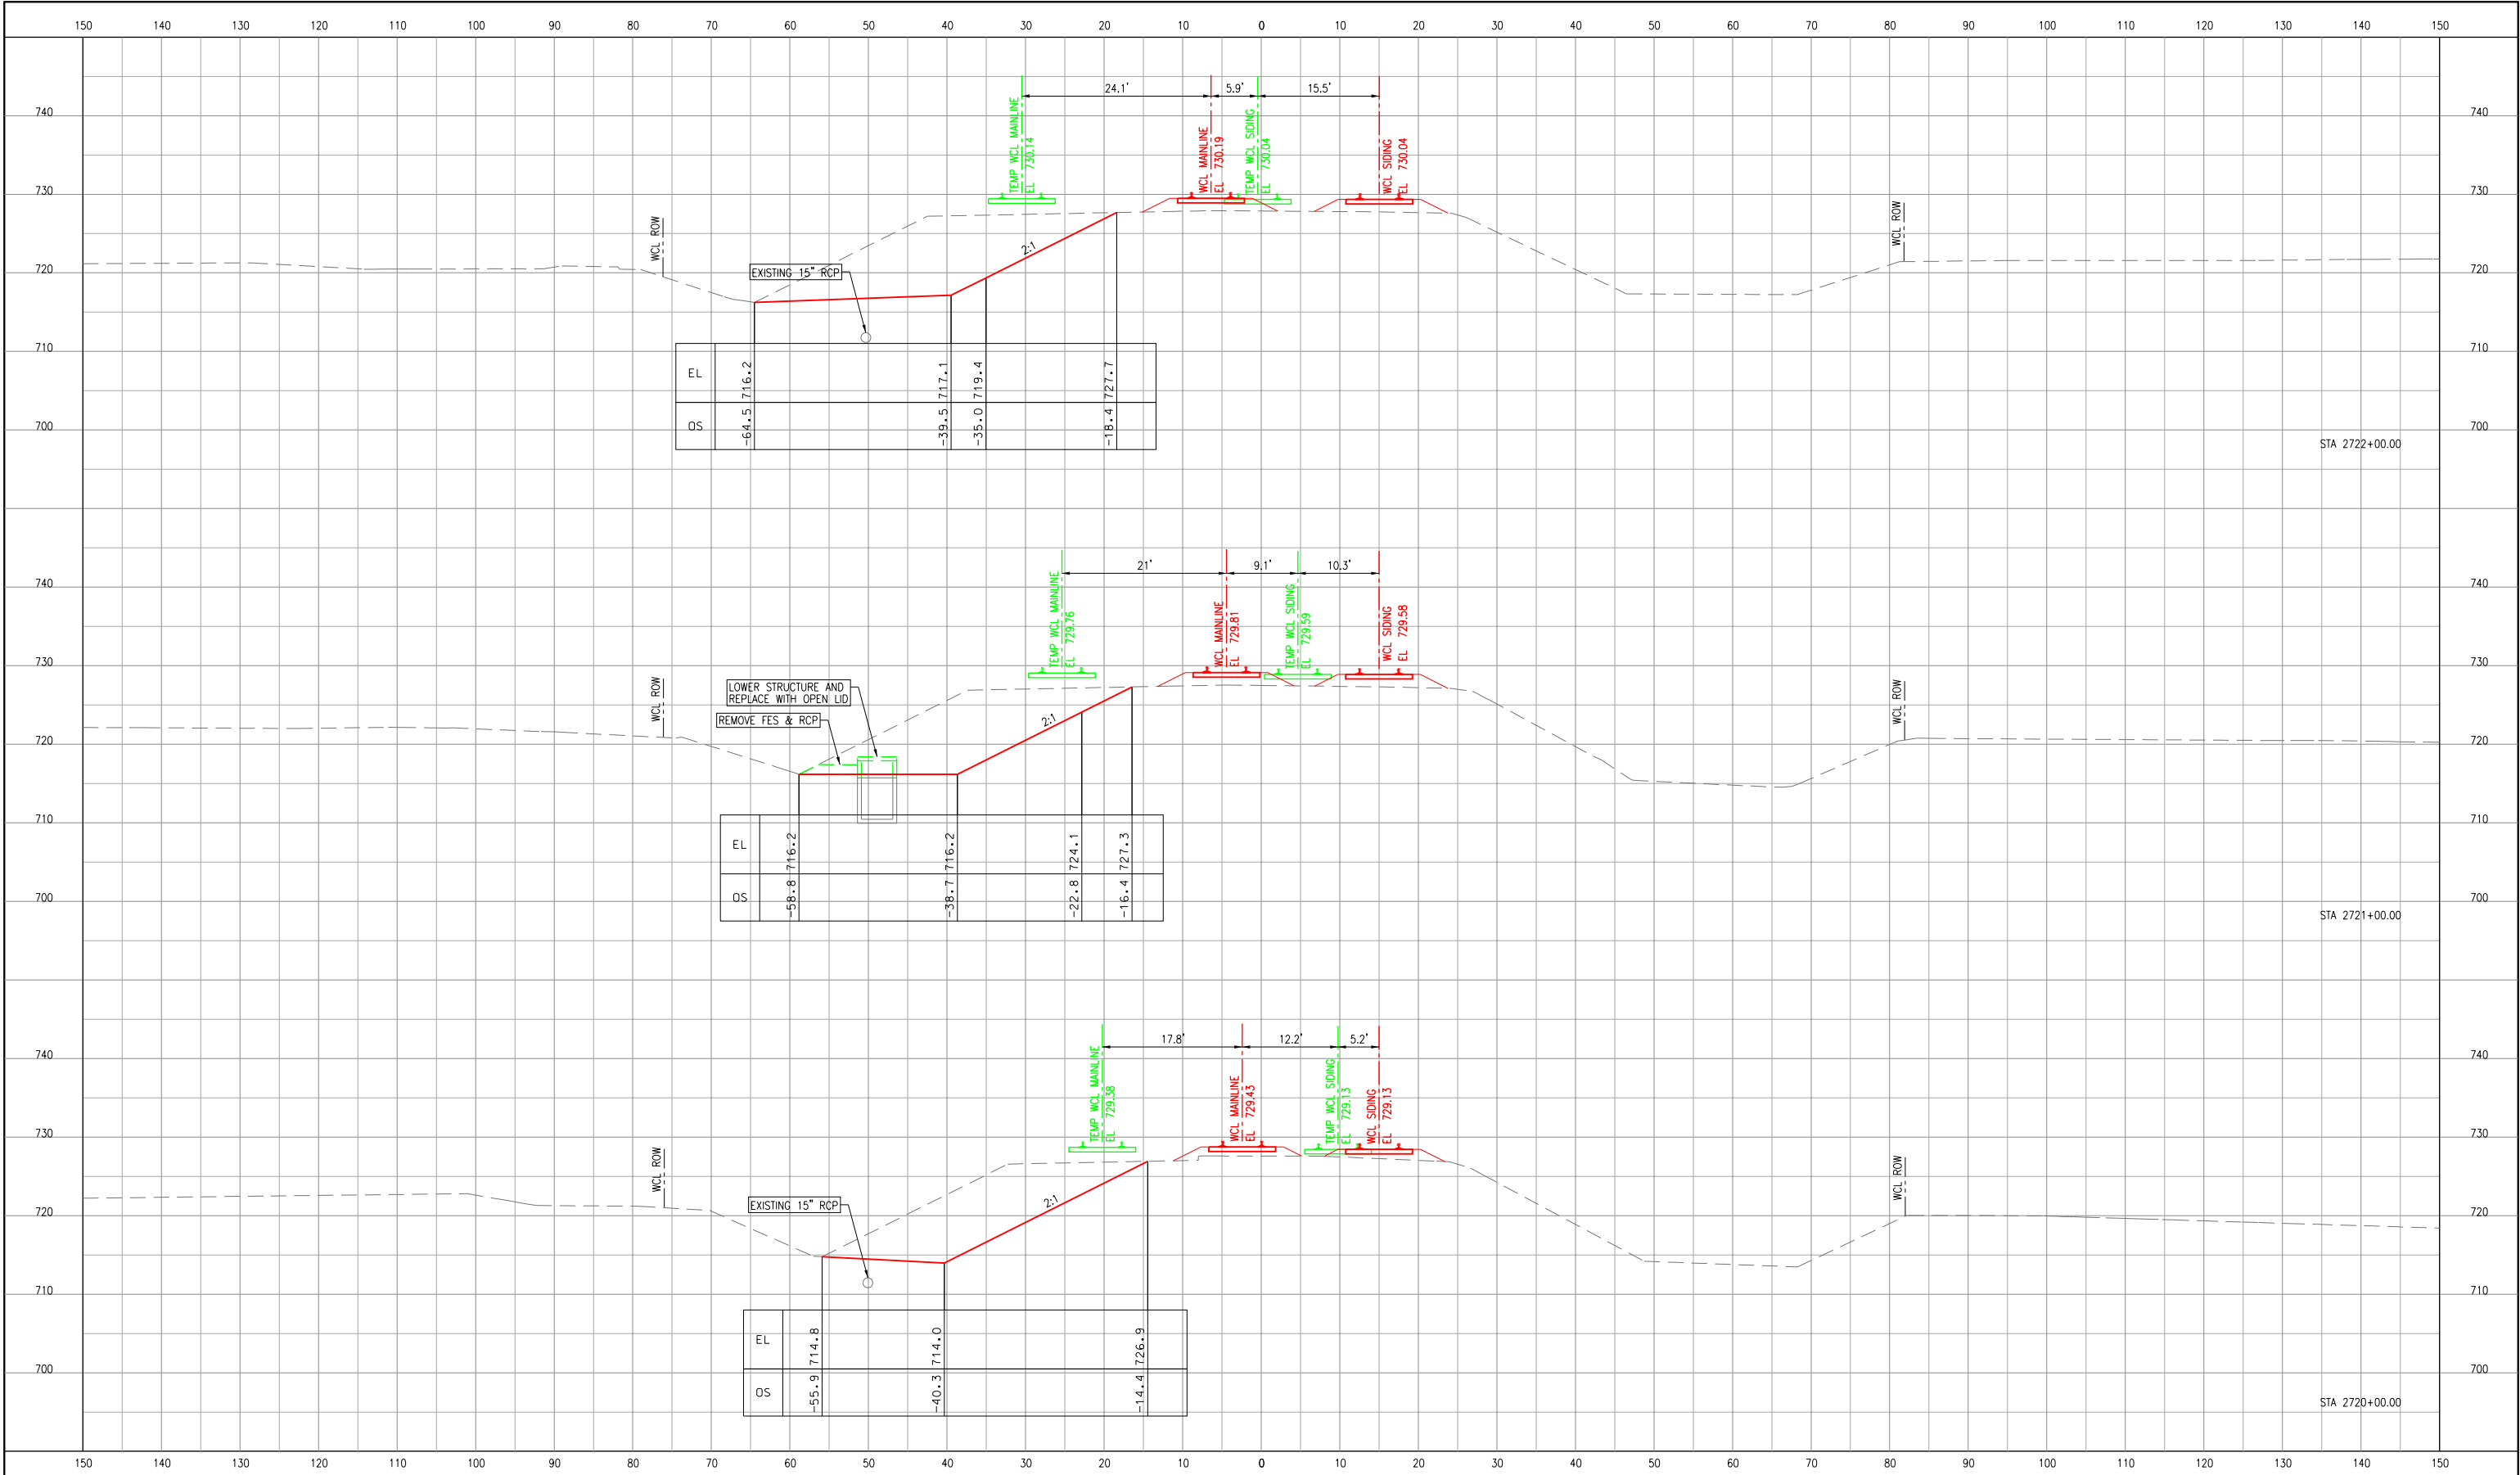

7.		
6.		
5.		
4.		
3.		
2.		
1.		1/25/2025
No.	ISSUE FOR:	DATE

NORTH AURORA ROAD

PENNSBURY LANE TO FRONTENAC ROAD

NAPERVILLE, ILLINOIS

OPERATING COMPANY: WCL

CHICAGO DIVISION
LEITHTON SUB

1475 E. WOODFIELD RD., SUITE 600
SCHAUMBURG, IL 60173
(847) 605-9600

NORTH AURORA ROAD
STA. 104+00.00
TO STA. 118+00.00

F.A.U. RTE: 1509


SECTION: 06-00133-00-BR

COUNTY: DUPAGE

CONTRACT:

Southern Region

DESIGN DPW	DRAWN DPW	CHECKED BSM	APPRVD. TEG
CADD FILE NAME: ct-901 - Cross Sections final			
SHEET TITLE: FINAL ALIGNMENT CROSS SECTIONS STA 2720+00.00 TO STA 2722+00.00			
DRAWING No. CT-905		DATE: 1/25/2025	
		SHEET: 412 OF 426	

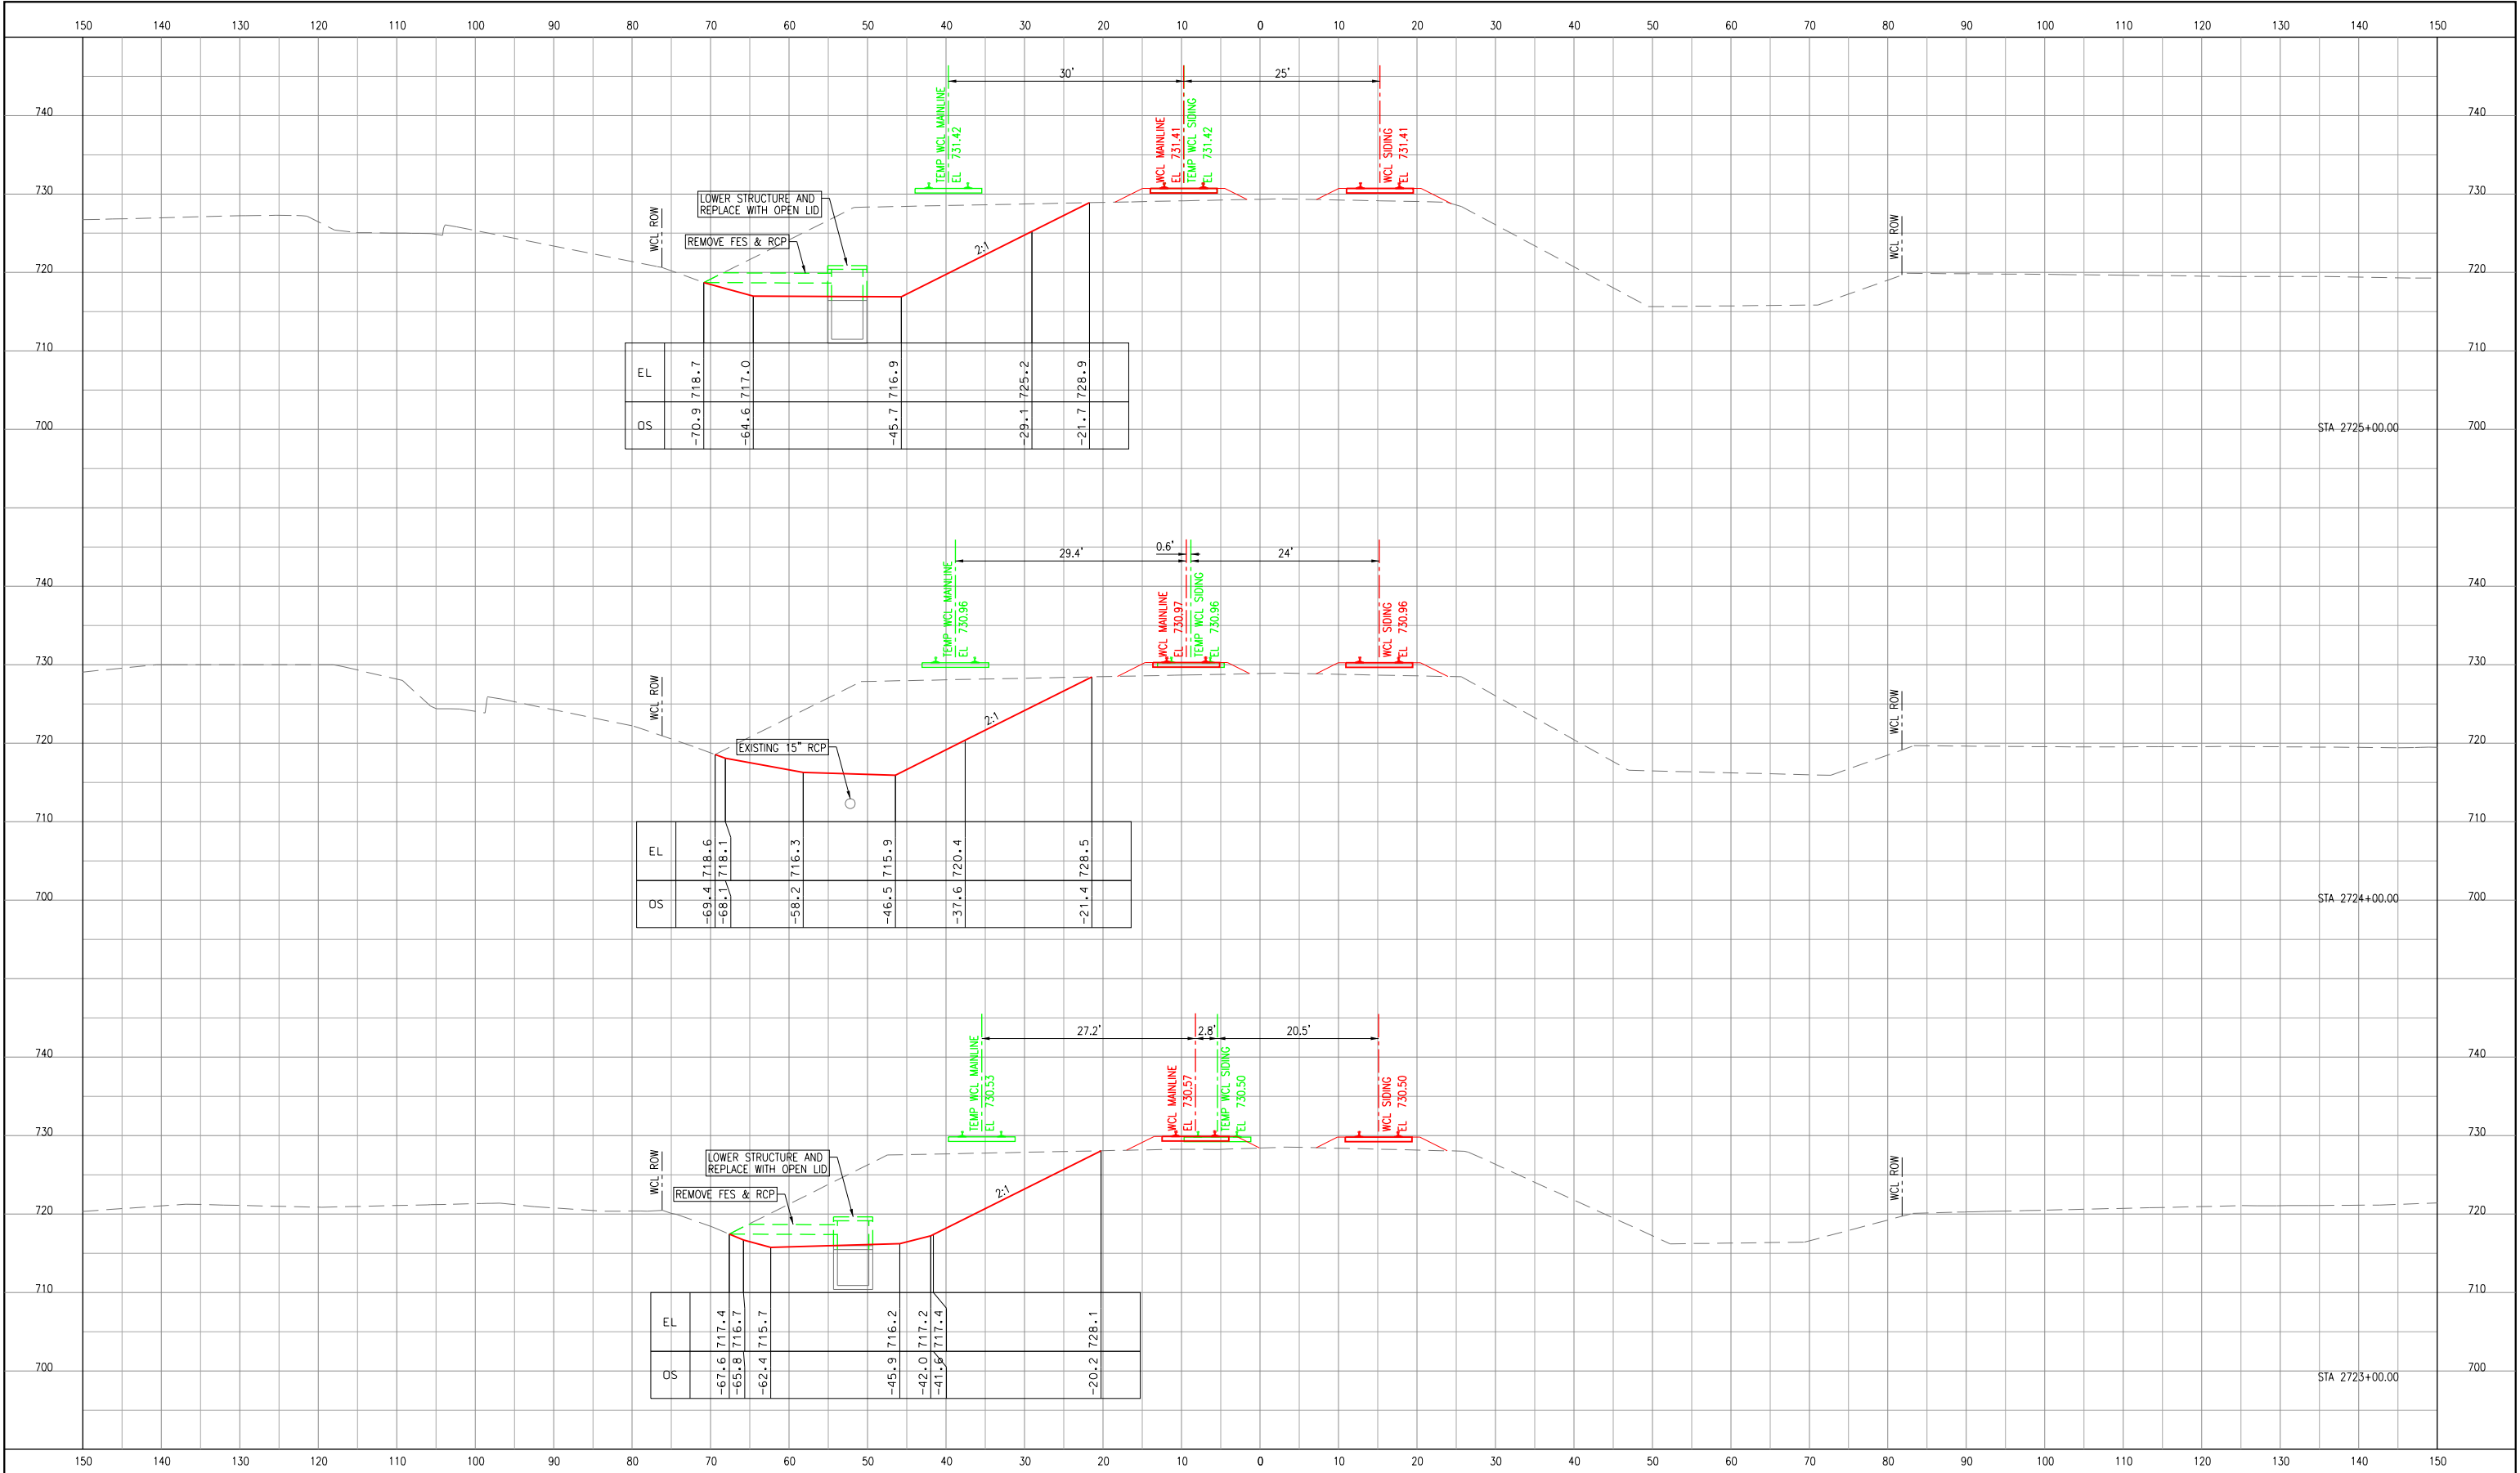

7.		
6.		
5.		
4.		
3.		
2.		
1.		1/25/2025
No.	ISSUE FOR:	DATE

NORTH AURORA ROAD
PENNSBURY LANE TO FRONTENAC ROAD
NAPERVILLE, ILLINOIS
OPERATING COMPANY: WCL

CHICAGO DIVISION
LEIGHTON SUB




NORTH AURORA ROAD
STA. 104+00.00
TO STA. 118+00.00
F.A.U. RTE: 1509
SECTION: 06-00133-00-BR
COUNTY: DUPAGE
CONTRACT:



DESIGN	DRAWN	CHECKED	APPRVD.
DPW	DPW	BSM	TEG
CADD FILE NAME: ct-901 - Cross Sections final			
SHEET TITLE: FINAL ALIGNMENT CROSS SECTIONS STA 2723+00.00 TO STA 2725+00.00			

DRAWING No.	
CT-906	
DATE:	1/25/2025
SHEET:	413 OF 426

ct-901 - Cross Sections final
PRINTED: 1/25/2025

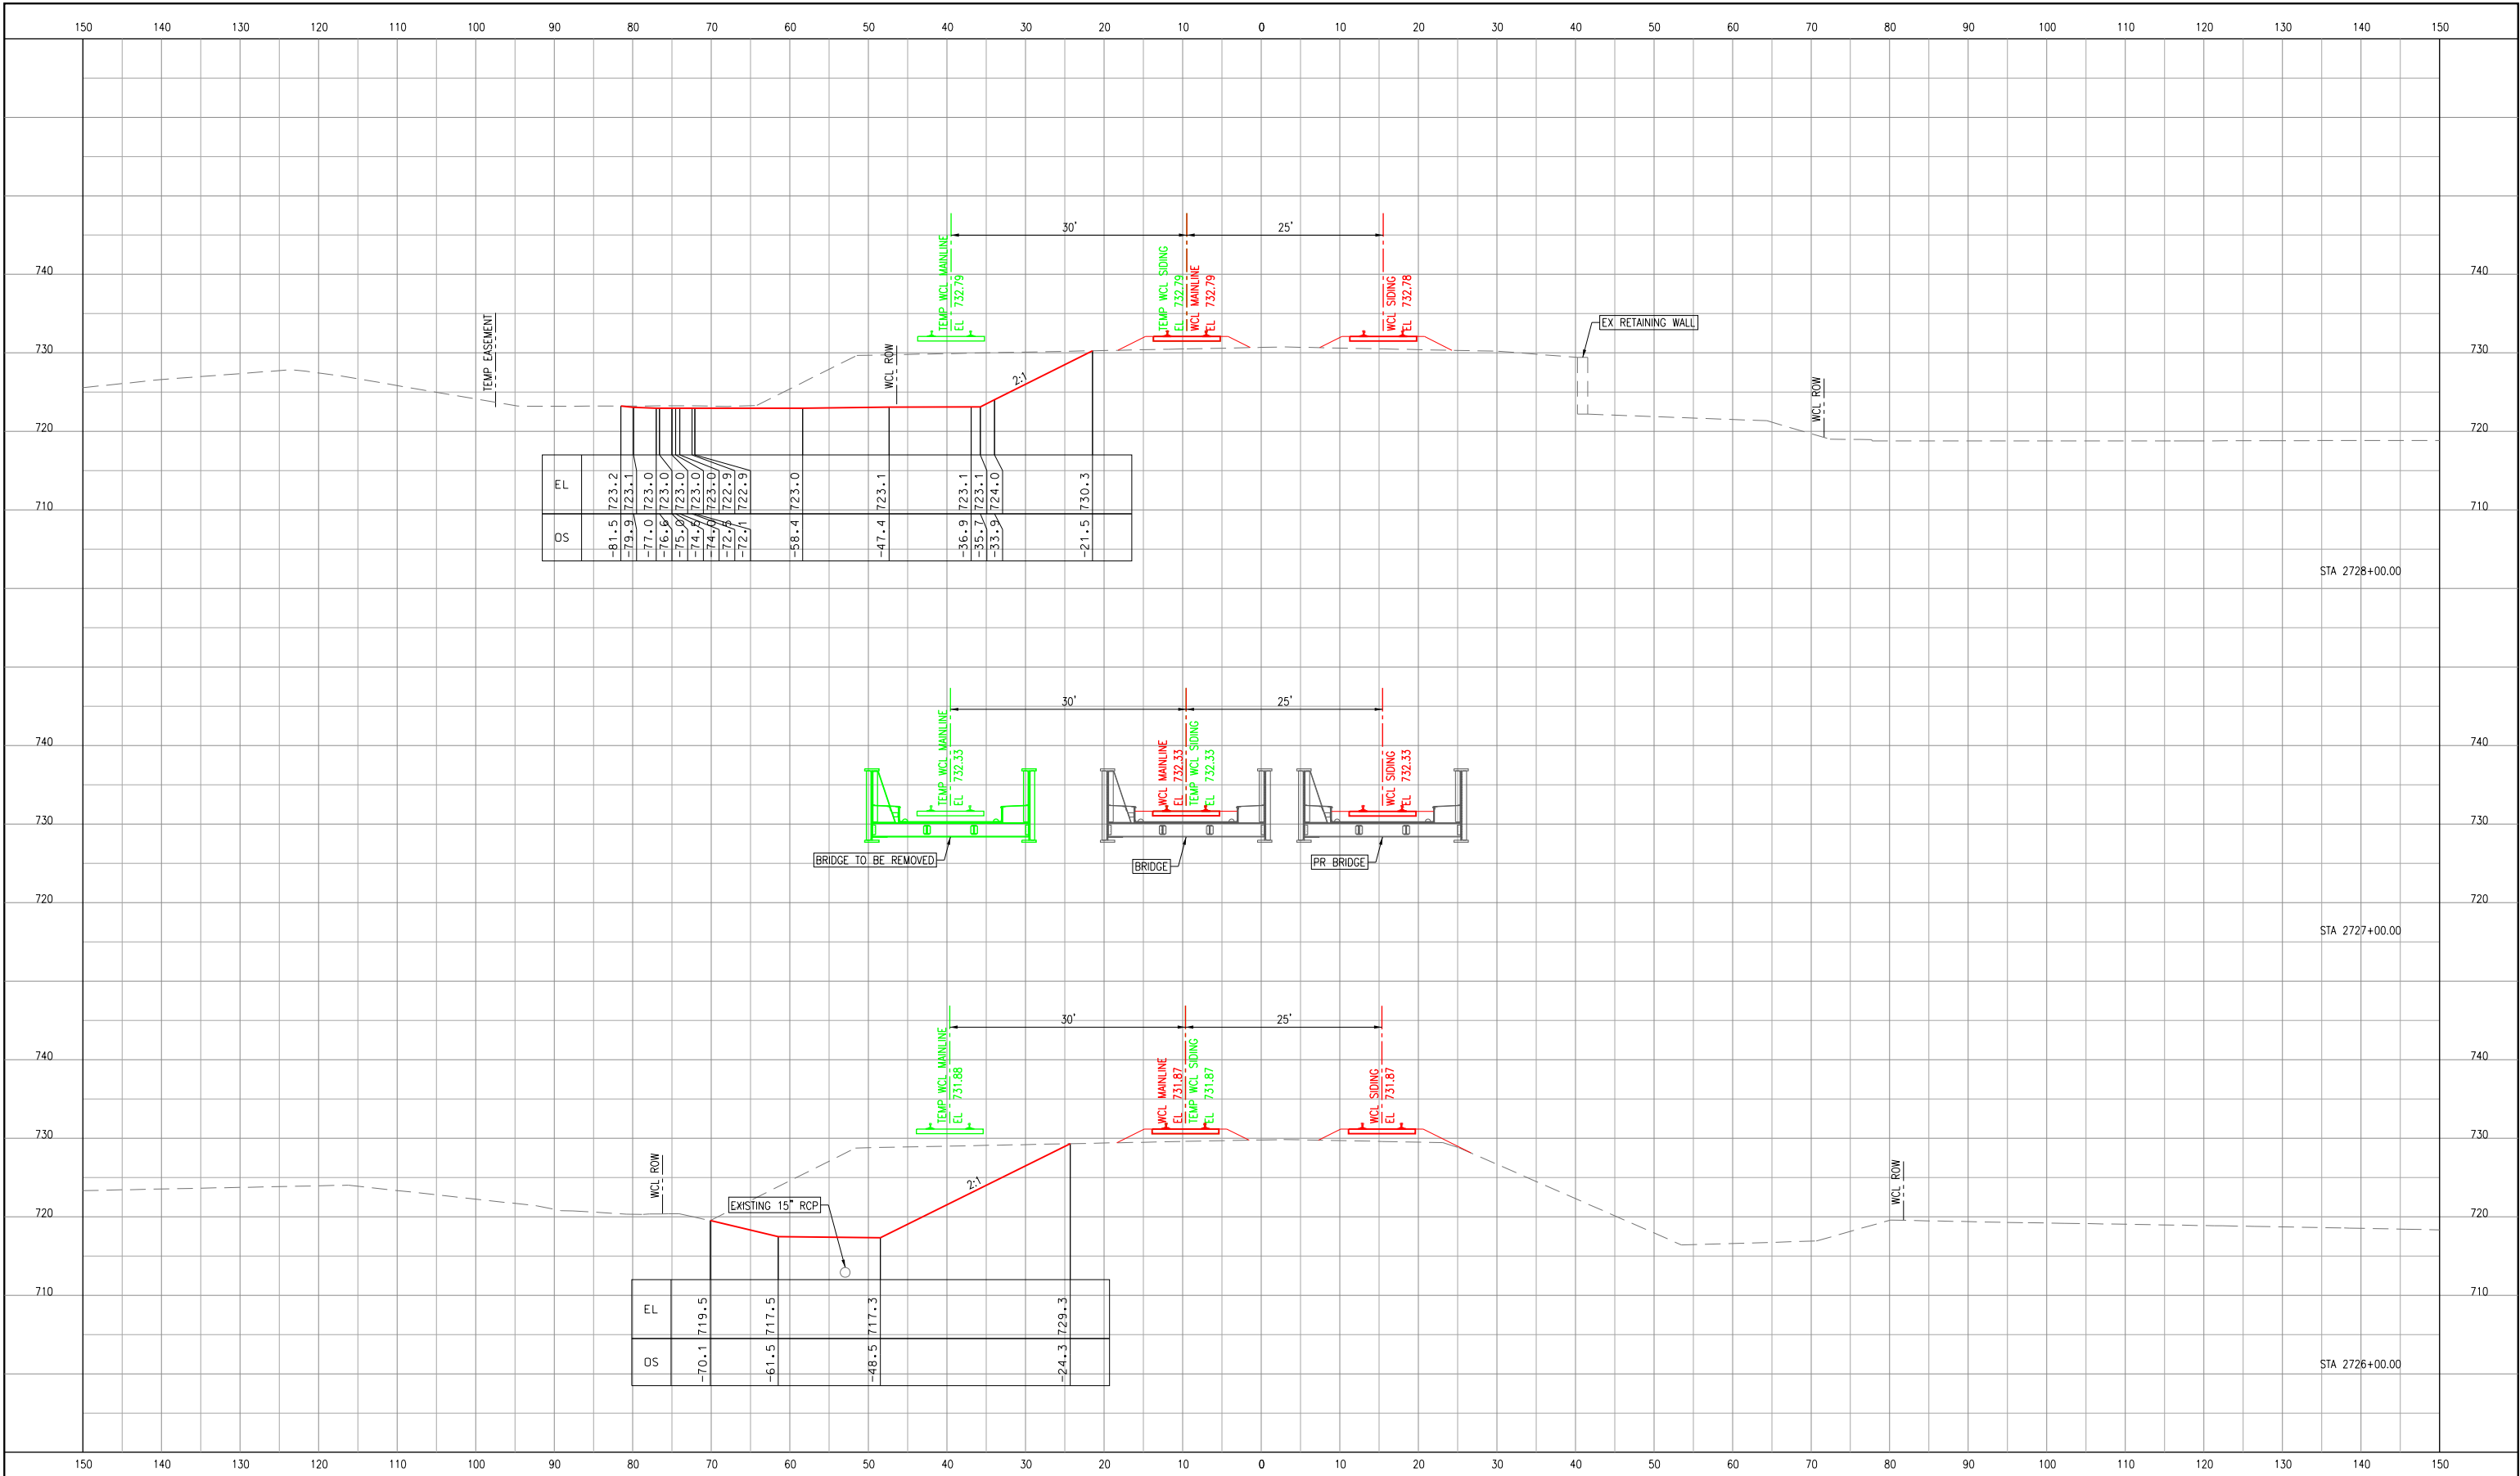

7.		
6.		
5.		
4.		
3.		
2.		
1.		1/25/2025
No.	ISSUE FOR:	DATE

NORTH AURORA ROAD

PENNSBURY LANE TO FRONTENAC ROAD

NAPERVILLE, ILLINOIS

OPERATING COMPANY: WCL

CHICAGO DIVISION

LEIGHTON SUB



1475 E. WOODFIELD RD., SUITE 600
SCHAUMBURG, IL 60173
(847) 605-9600

NORTH AURORA ROAD
STA. 104+00.00
TO STA. 118+00.00

F.A.U. RTE: 1509

SECTION: 06-00133-00-BR

COUNTY: DUPAGE

CONTRACT:



Southern Region

DESIGN	DRAWN	CHECKED	APPRVD.
DPW	DPW	BSM	TEG

CADD FILE NAME:
ct-901 - Cross Sections final

SHEET TITLE:
FINAL ALIGNMENT
CROSS SECTIONS
STA 2726+00.00 TO STA 2728+00.00


DRAWING No.

CT-907

DATE: 1/25/2025

SHEET: 414 OF 426

ct-901 - Cross Sections final
PRINTED: 1/25/2025

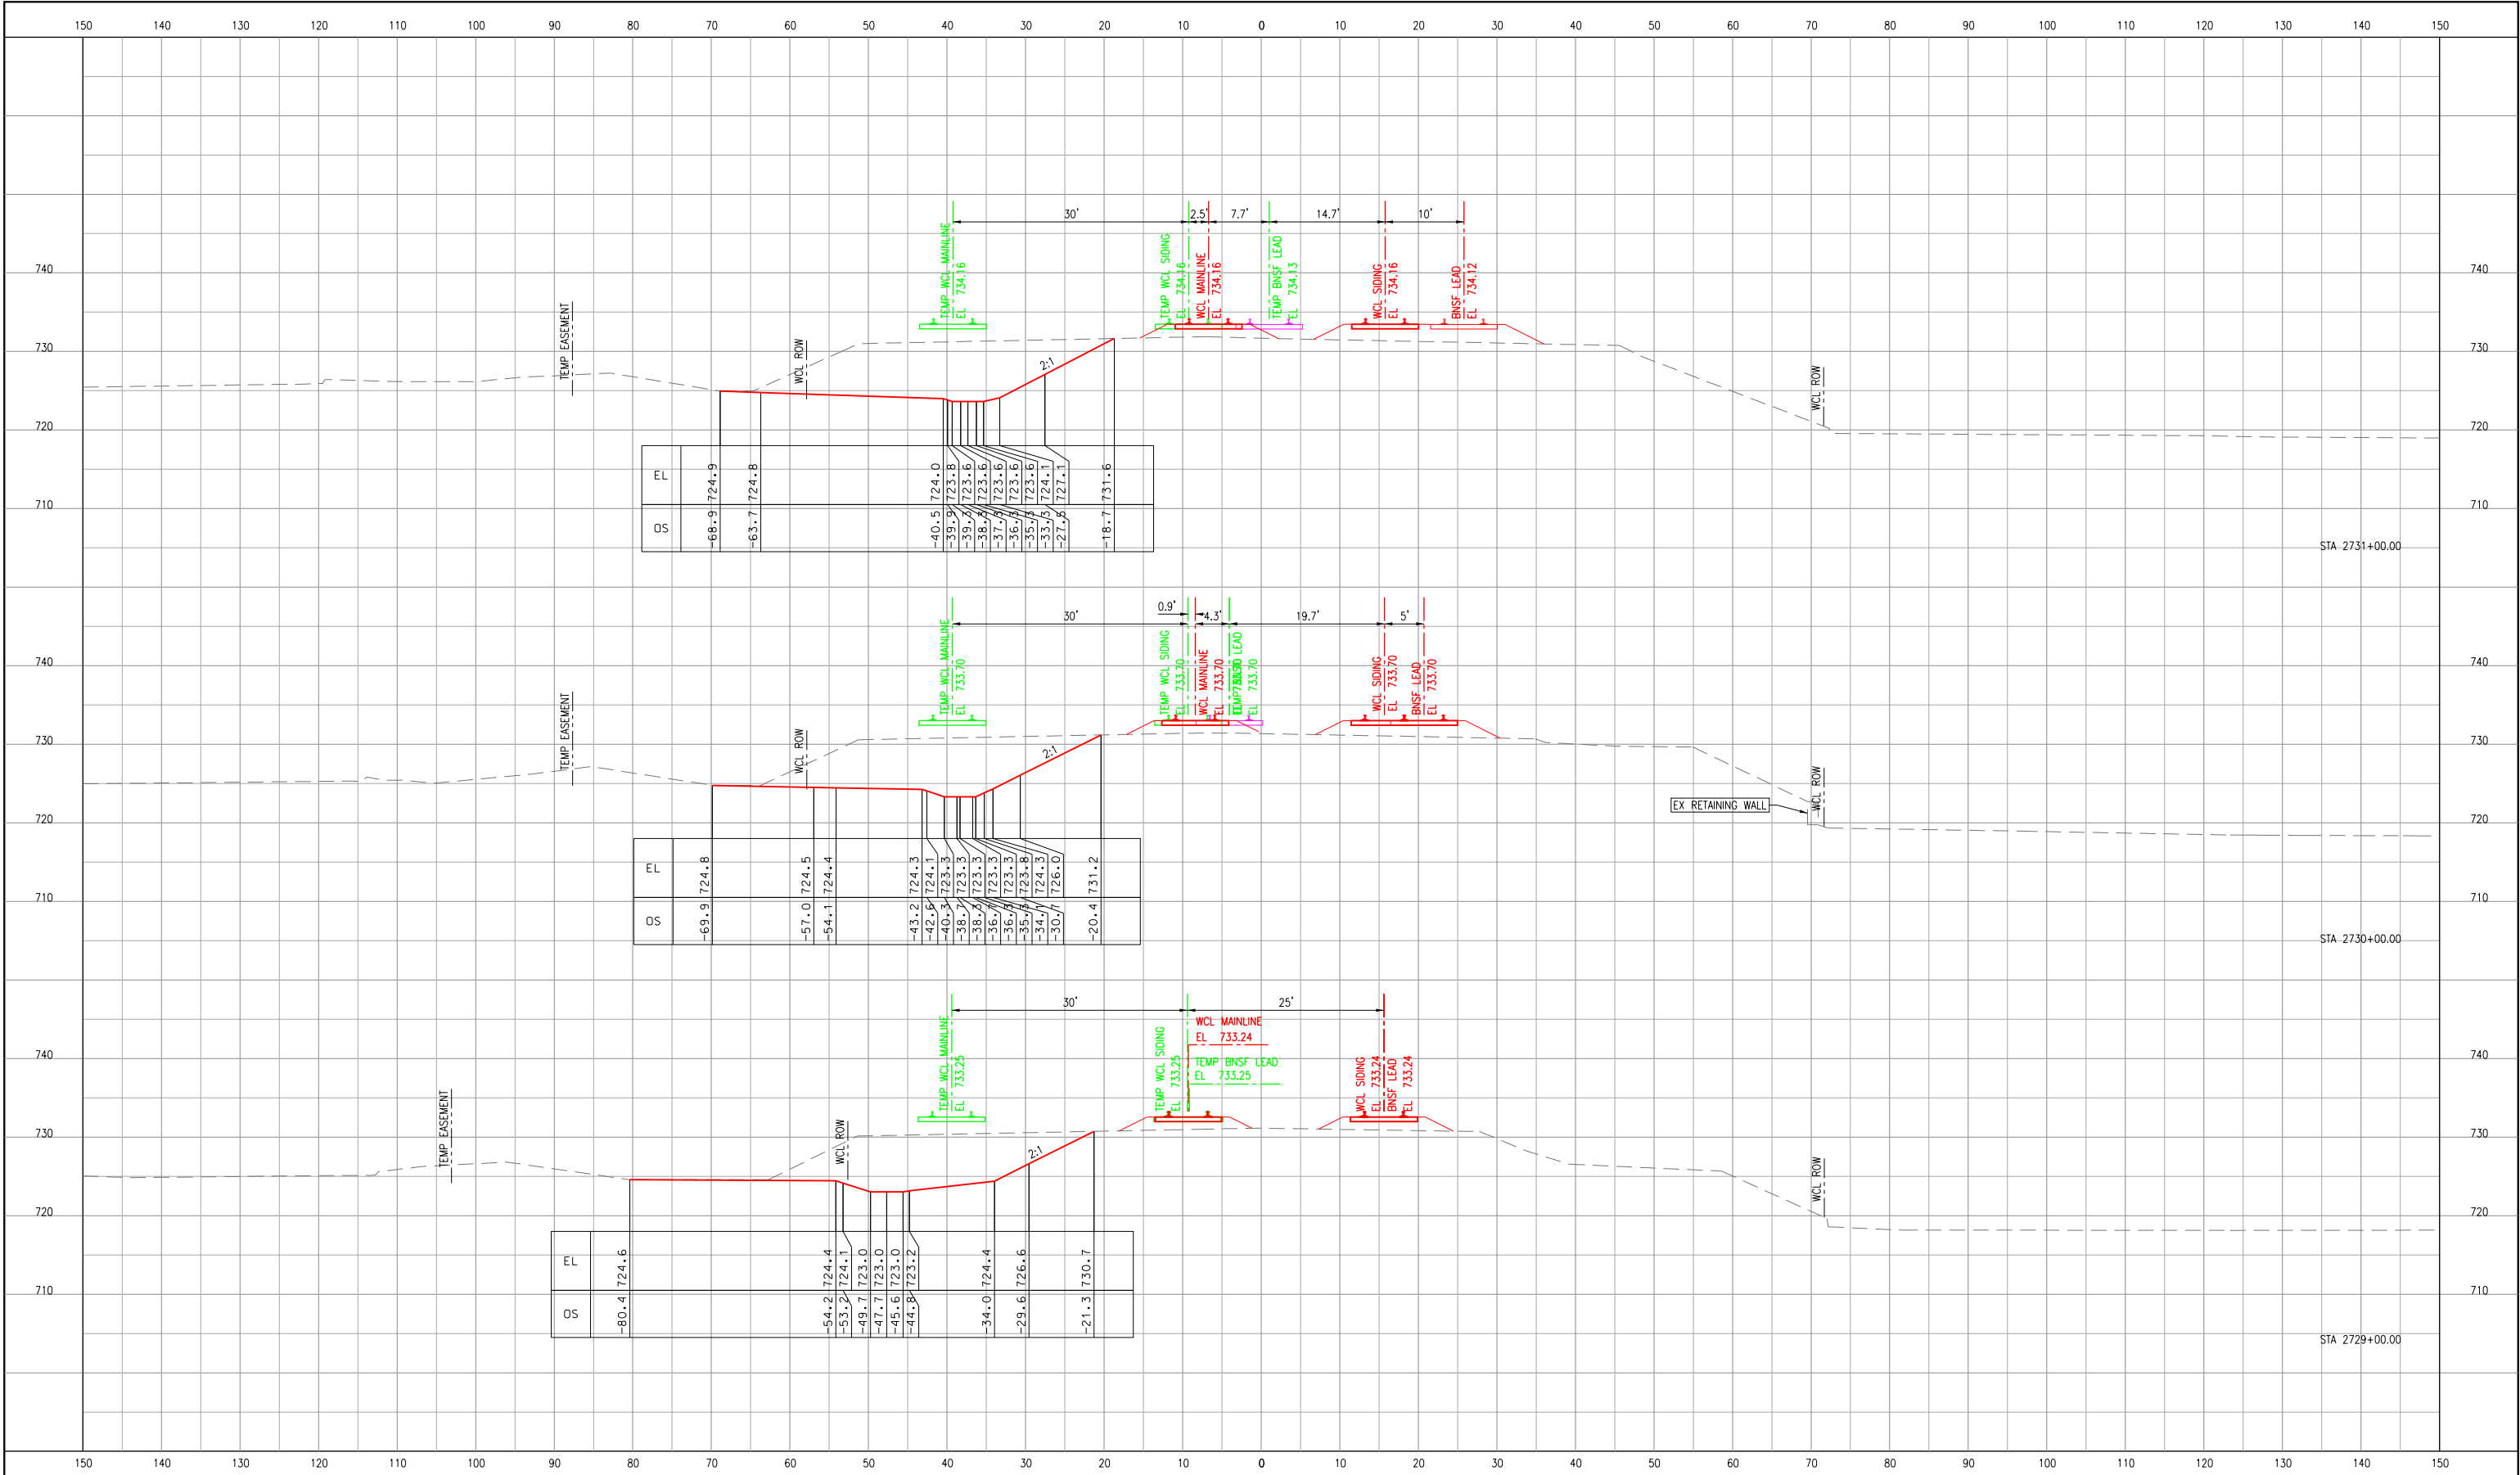

7.		
6.		
5.		
4.		
3.		
2.		
1.		1/25/2025
No.	ISSUE FOR:	DATE

NORTH AURORA ROAD

PENNSBURY LANE TO FRONTENAC ROAD

NAPERVILLE, ILLINOIS

OPERATING COMPANY: WCL

CHICAGO DIVISION

LEIGHTON SUB



1475 E. WOODFIELD RD., SUITE 600
SCHAUMBURG, IL 60173
(847) 605-9600

NORTH AURORA ROAD
STA. 104+00.00
TO STA. 118+00.00

F.A.U. RTE: 1509

SECTION: 06-00133-00-BR

COUNTY: DUPAGE

CONTRACT:



Southern Region

DESIGN	DRAWN	CHECKED	APPRVD.
DPW	DPW	BSM	TEG

CADD FILE NAME:
ct-901 - Cross Sections final

SHEET TITLE:
FINAL ALIGNMENT
CROSS SECTIONS
STA 2729+00.00 TO STA 2731+00.00


DRAWING No.

CT-908

DATE: 1/25/2025

SHEET: 415 OF 426

ct-901 - Cross Sections final
PRINTED: 1/25/2025

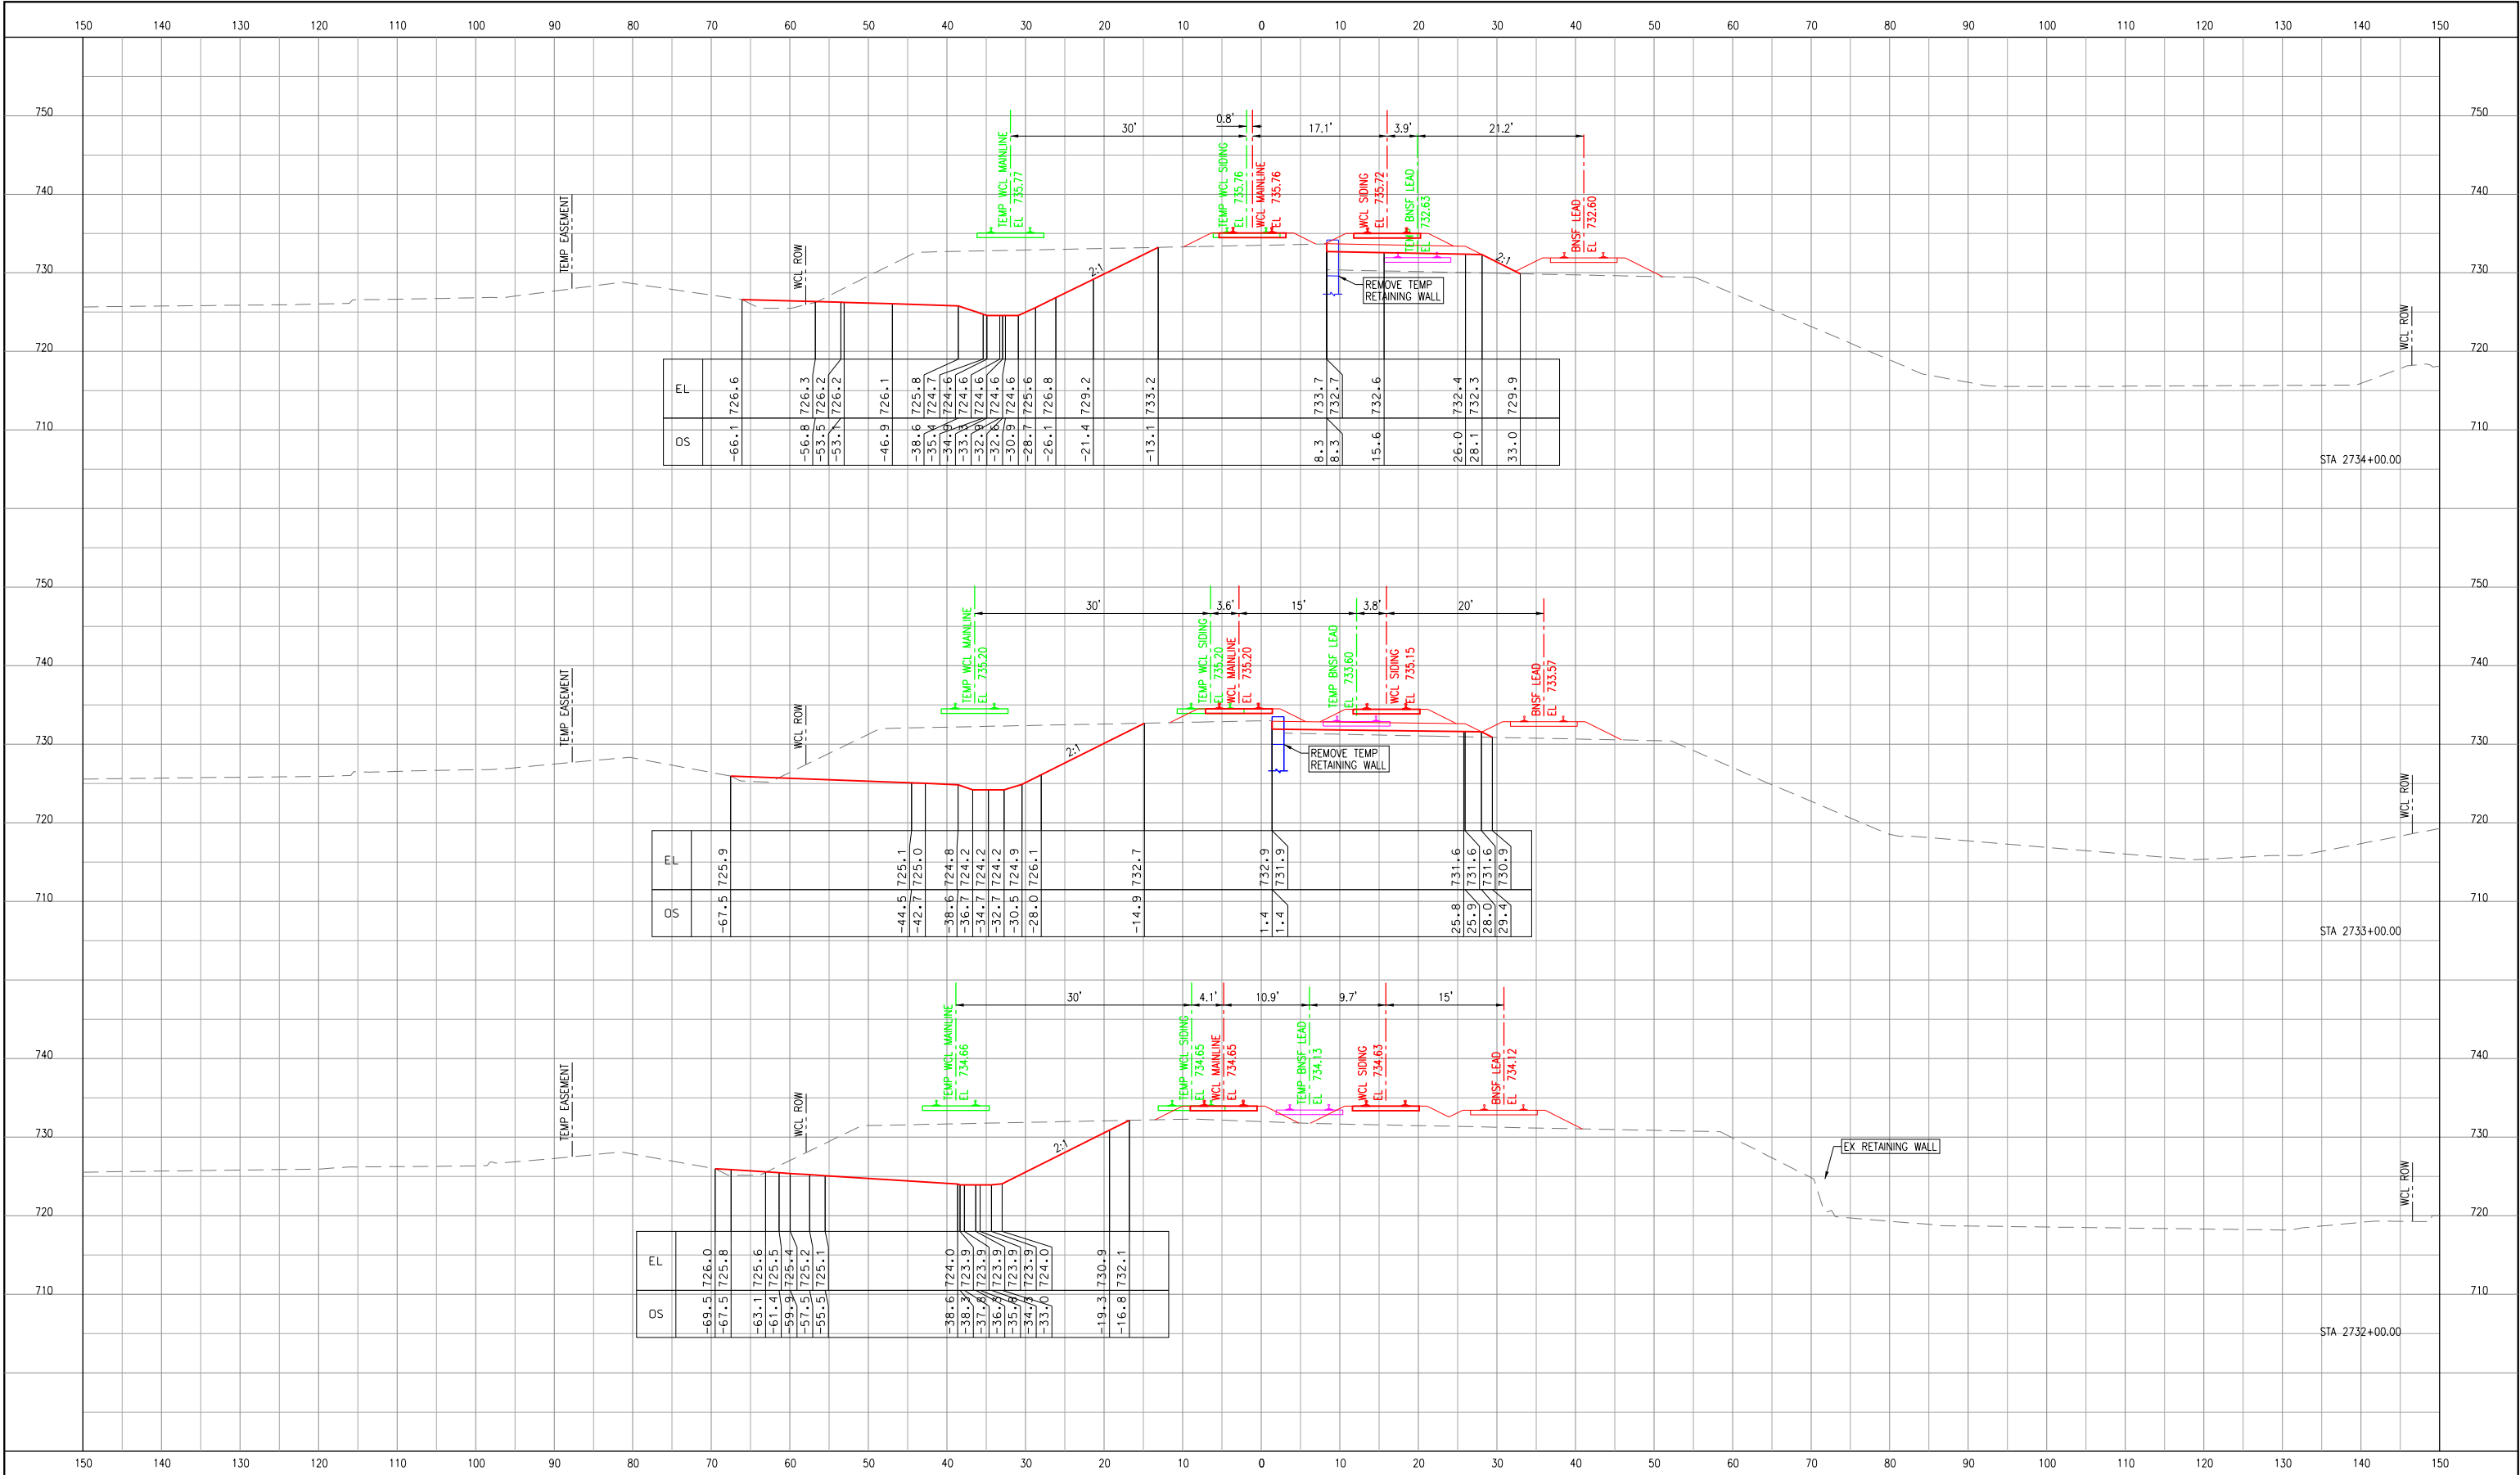

7.		
6.		
5.		
4.		
3.		
2.		
1.		1/25/2025
No.	ISSUE FOR:	DATE

NORTH AURORA ROAD

PENNSBURY LANE TO FRONTENAC ROAD

NAPERVILLE, ILLINOIS

OPERATING COMPANY: WCL

CHICAGO DIVISION

LEIGHTON SUB

1475 E. WOODFIELD RD., SUITE 600
SCHAUMBURG, IL 60173
(847) 605-9600

NORTH AURORA ROAD
STA. 104+00.00
TO STA. 118+00.00

F.A.U. RTE: 1509

SECTION: 06-00133-00-BR


COUNTY: DUPAGE

CONTRACT:

Southern Region

DESIGN DPW	DRAWN DPW	CHECKED BSM	APPRVD. TEG
CADD FILE NAME: ct-901 - Cross Sections final			
SHEET TITLE: FINAL ALIGNMENT CROSS SECTIONS STA 2732+00.00 TO STA 2734+00.00			
DRAWING No. CT-909		DATE: 1/25/2025	
		SHEET: 416 OF 426	

ct-901 - Cross Sections final
PRINTED: 1/25/2025

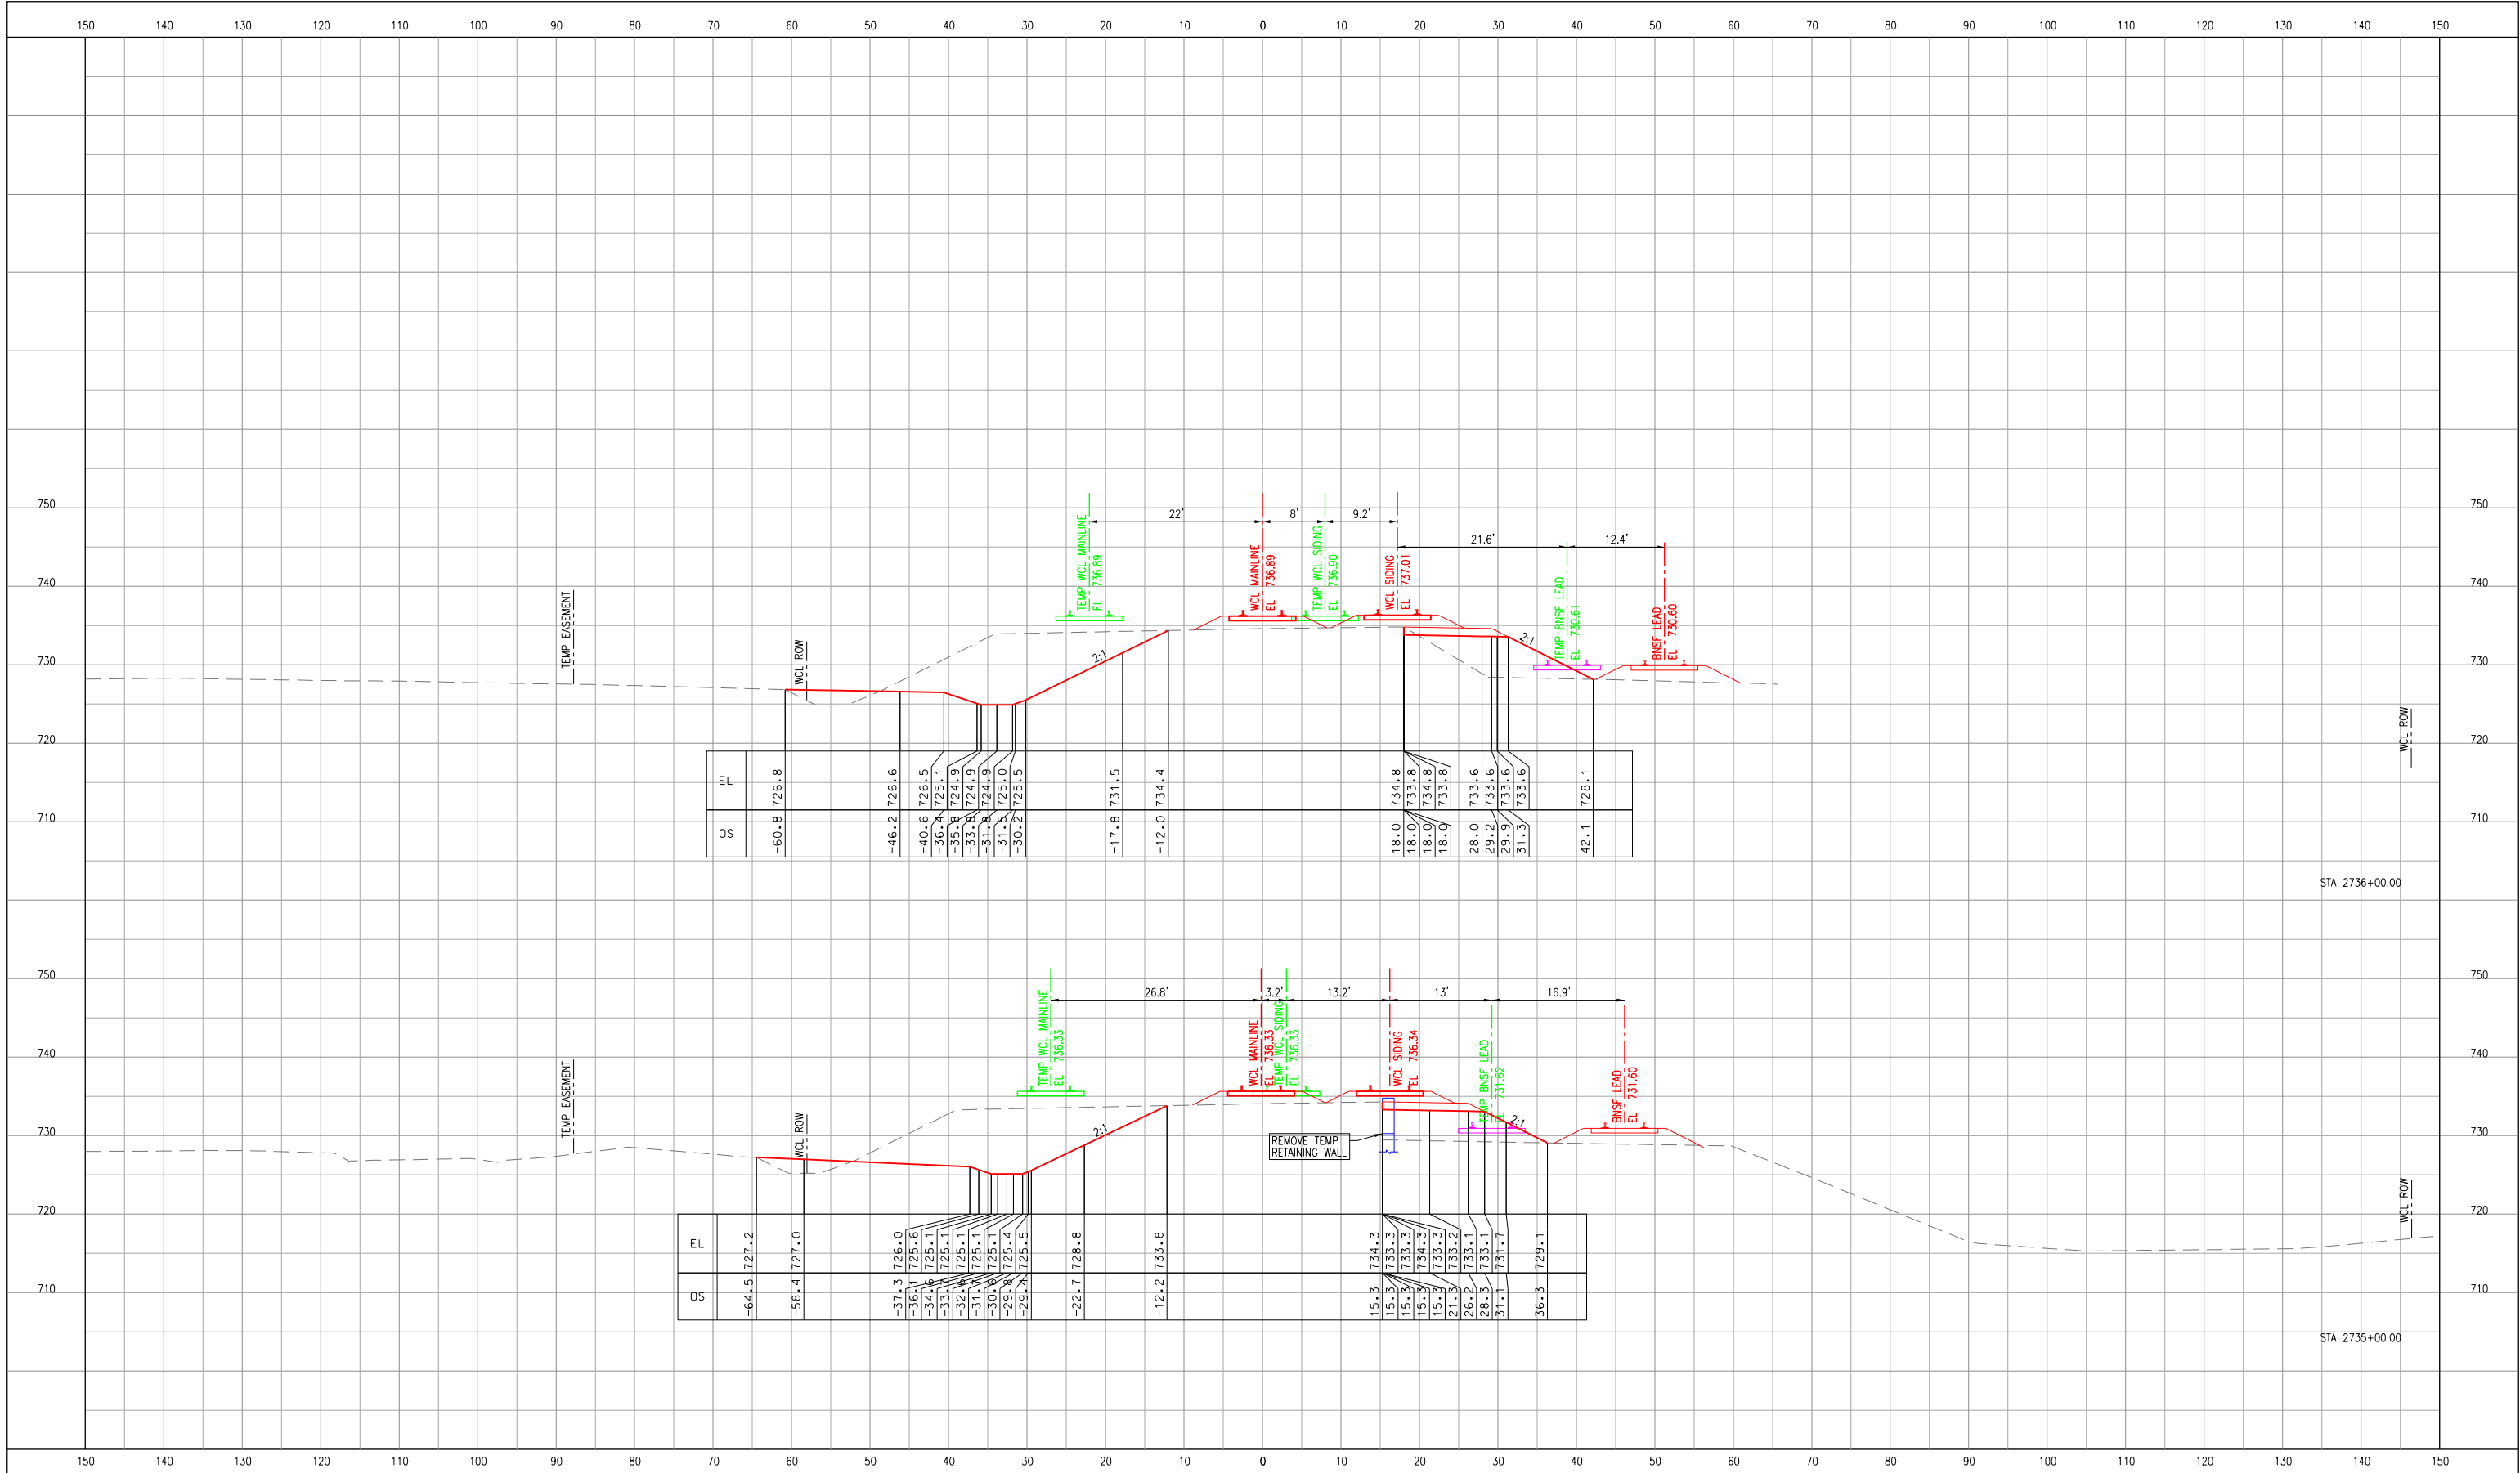

7.		
6.		
5.		
4.		
3.		
2.		
1.		1/25/2025
No.	ISSUE FOR:	DATE

NORTH AURORA ROAD

PENNSBURY LANE TO FRONTENAC ROAD

NAPERVILLE, ILLINOIS

OPERATING COMPANY: WCL

CHICAGO DIVISION

LEIGHTON SUB



1475 E. WOODFIELD RD., SUITE 600
SCHAUMBURG, IL 60173
(847) 605-9600

NORTH AURORA ROAD
STA. 104+00.00
TO STA. 118+00.00

F.A.U. RTE: 1509

SECTION: 06-00133-00-BR

COUNTY: DUPAGE

CONTRACT:



Southern Region

DESIGN	DRAWN	CHECKED	APPRVD.
DPW	DPW	BSM	TEG

CADD FILE NAME:
ct-901 - Cross Sections final

SHEET TITLE:
**FINAL ALIGNMENT
CROSS SECTIONS**
STA 2735+00.00 TO STA 2736+00.00


DRAWING No.

CT-910

DATE: 1/25/2025

SHEET: 417 OF 426

ct-901 - Cross Sections final
PRINTED: 1/25/2025

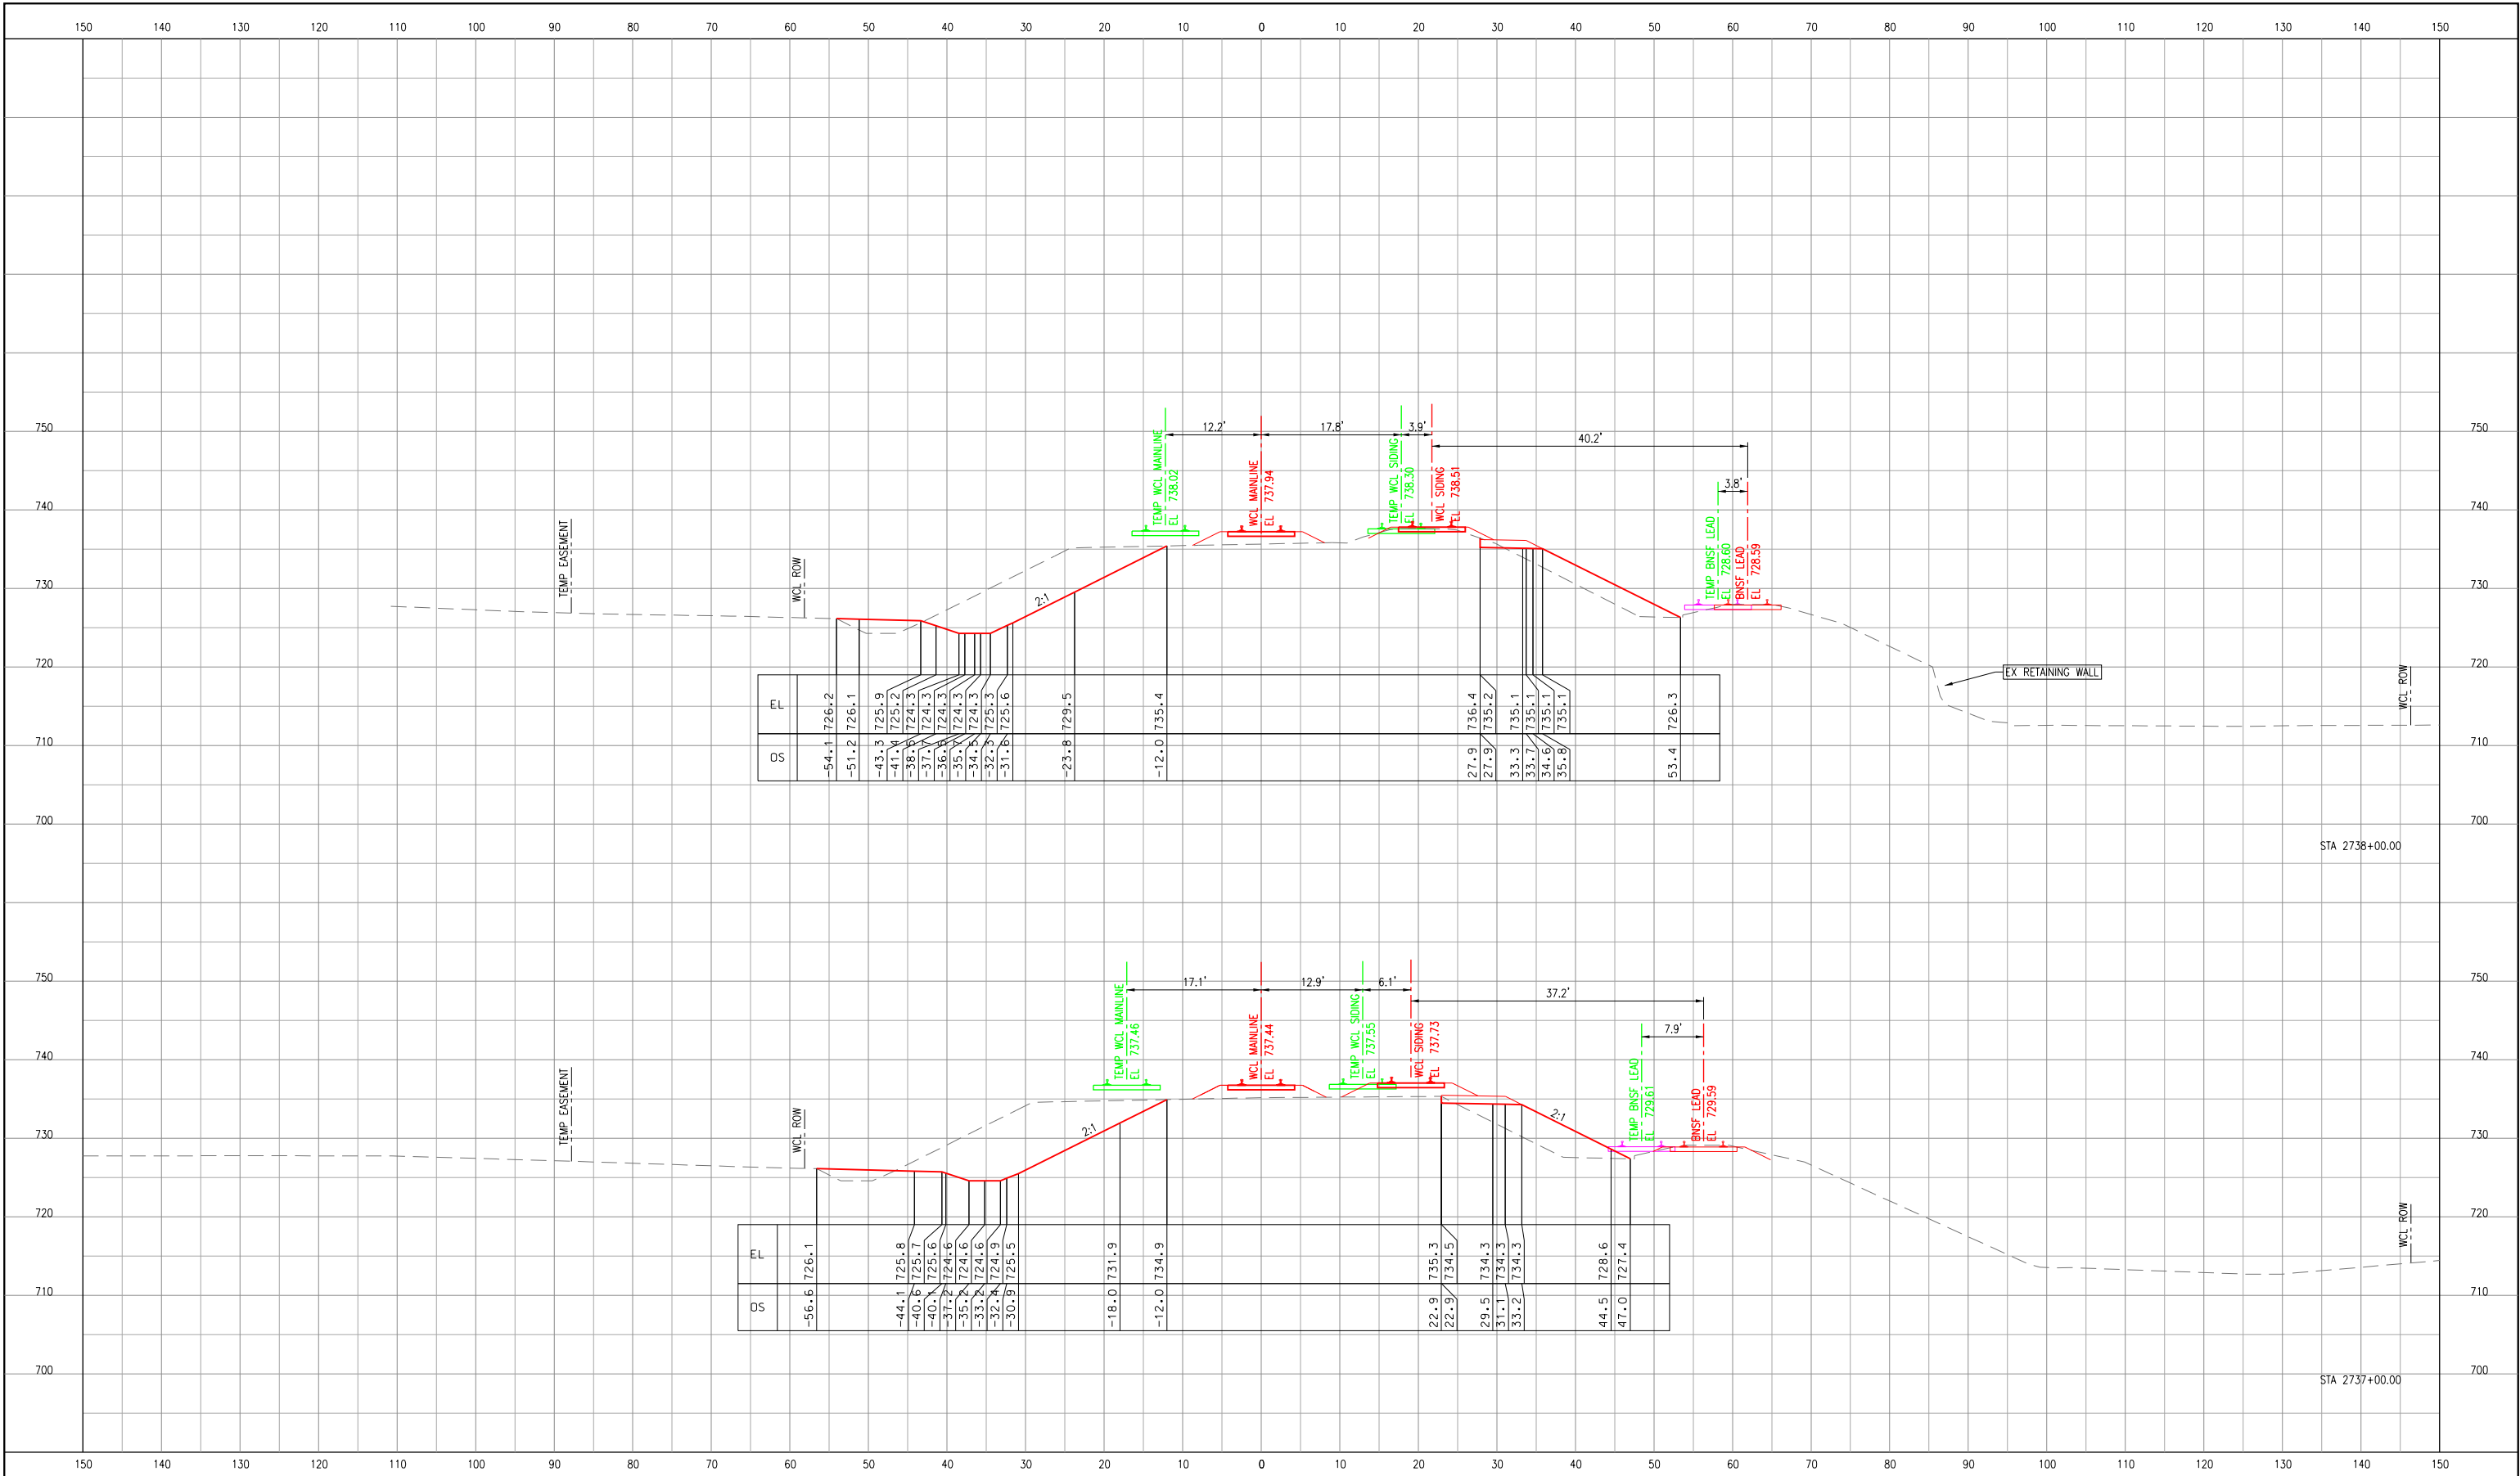

7.		
6.		
5.		
4.		
3.		
2.		
1.		1/25/2025
No.	ISSUE FOR:	DATE

NORTH AURORA ROAD
PENNSBURY LANE TO FRONTENAC ROAD
NAPERVILLE, ILLINOIS
OPERATING COMPANY: WCL

CHICAGO DIVISION
LEIGHTON SUB


TranSystems
1475 E. WOODFIELD RD., SUITE 600
SCHAMBURG, IL 60173
(847) 605-9600

SN
Southern Region

DESIGN: DPW
DRAWN: DPW
CHECKED: BSM
APPRVD: TEG
CADD FILE NAME:
ct-901 - Cross Sections final
SHEET TITLE:
**FINAL ALIGNMENT
CROSS SECTIONS**
STA 2737+00.00 TO STA 2738+00.00

DRAWING No.
CT-911
DATE: 1/25/2025
SHEET: 418 OF 426

ct-901 - Cross Sections final
PRINTED: 1/25/2025

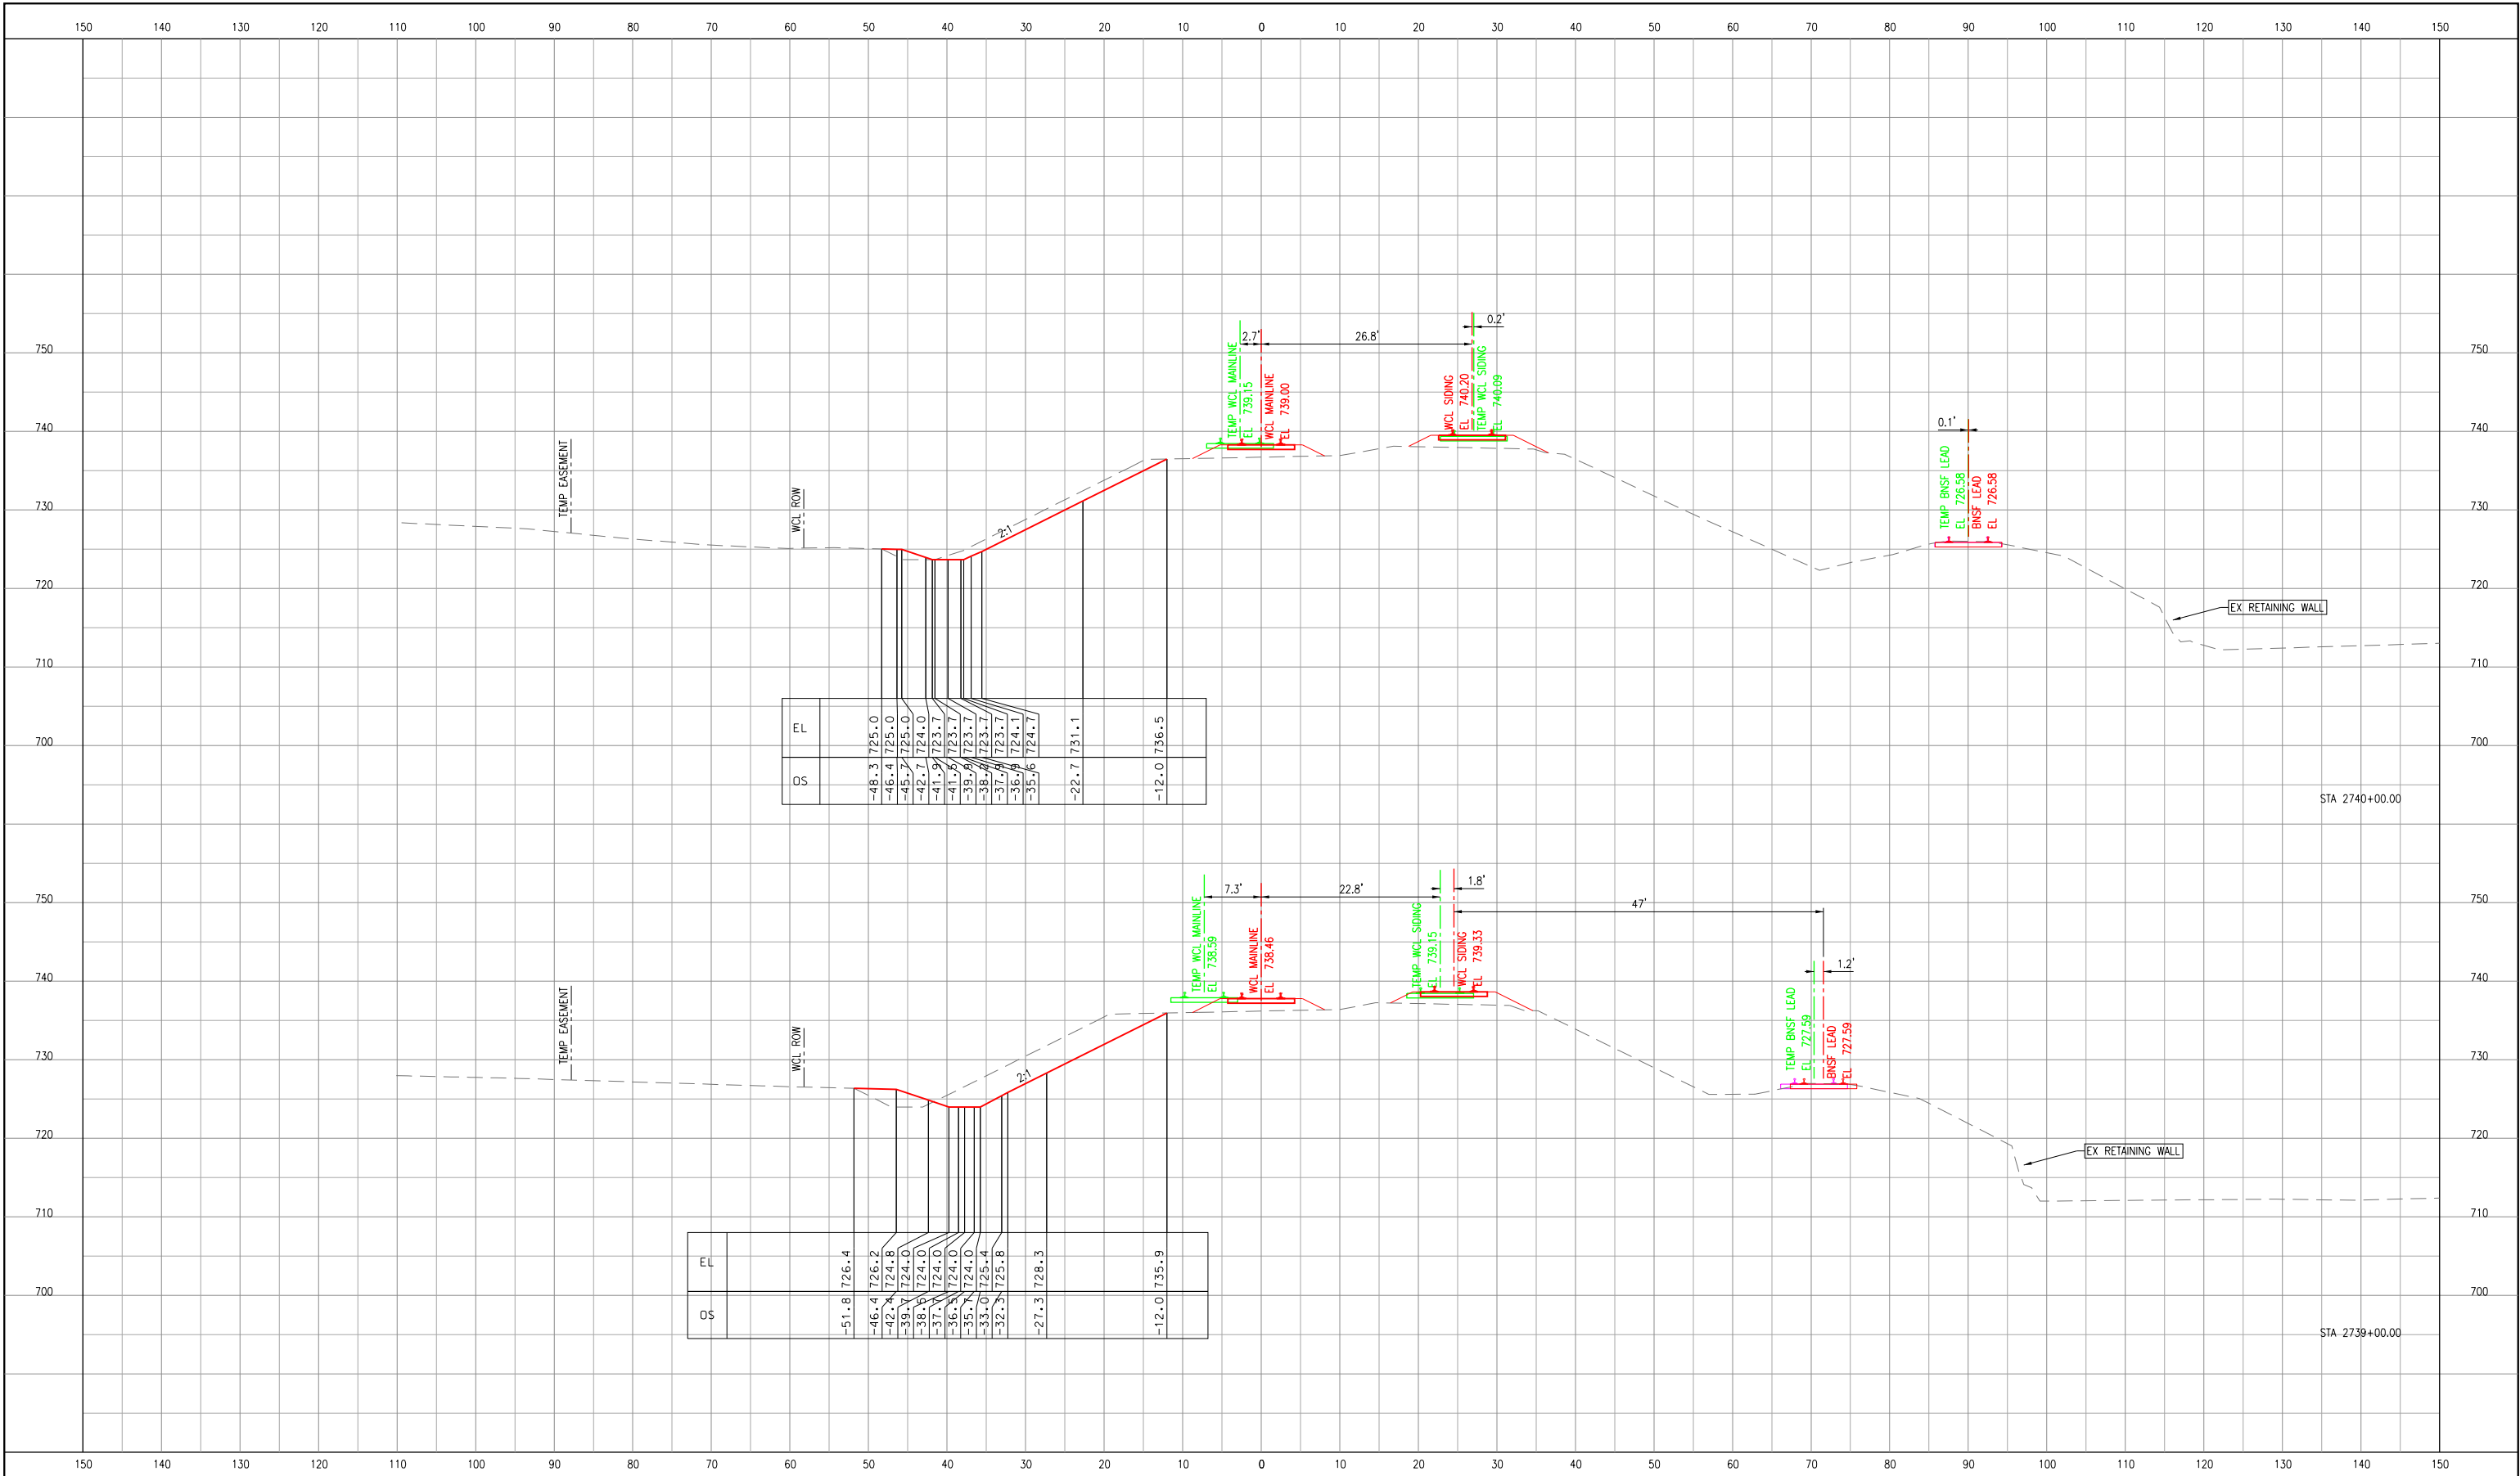

7.		
6.		
5.		
4.		
3.		
2.		
1.		1/25/2025
No.	ISSUE FOR:	DATE

NORTH AURORA ROAD

PENNSBURY LANE TO FRONTENAC ROAD

NAPERVILLE, ILLINOIS

OPERATING COMPANY: WCL

CHICAGO DIVISION
LEIGHTON SUB

1475 E. WOODFIELD RD., SUITE 600
SCHAUMBURG, IL 60173
(847) 605-9600

NORTH AURORA ROAD
STA. 104+00.00
TO STA. 118+00.00

F.A.U. RTE: 1509


SECTION: 06-00133-00-BR

COUNTY: DUPAGE

CONTRACT:

Southern Region

DESIGN DPW	DRAWN DPW	CHECKED BSM	APPRVD. TEG
CADD FILE NAME: ct-901 - Cross Sections final			
SHEET TITLE: FINAL ALIGNMENT CROSS SECTIONS STA 2739+00.00 TO STA 2740+00.00			
DRAWING No. CT-912		DATE: 1/25/2025	
		SHEET: 419 OF 426	

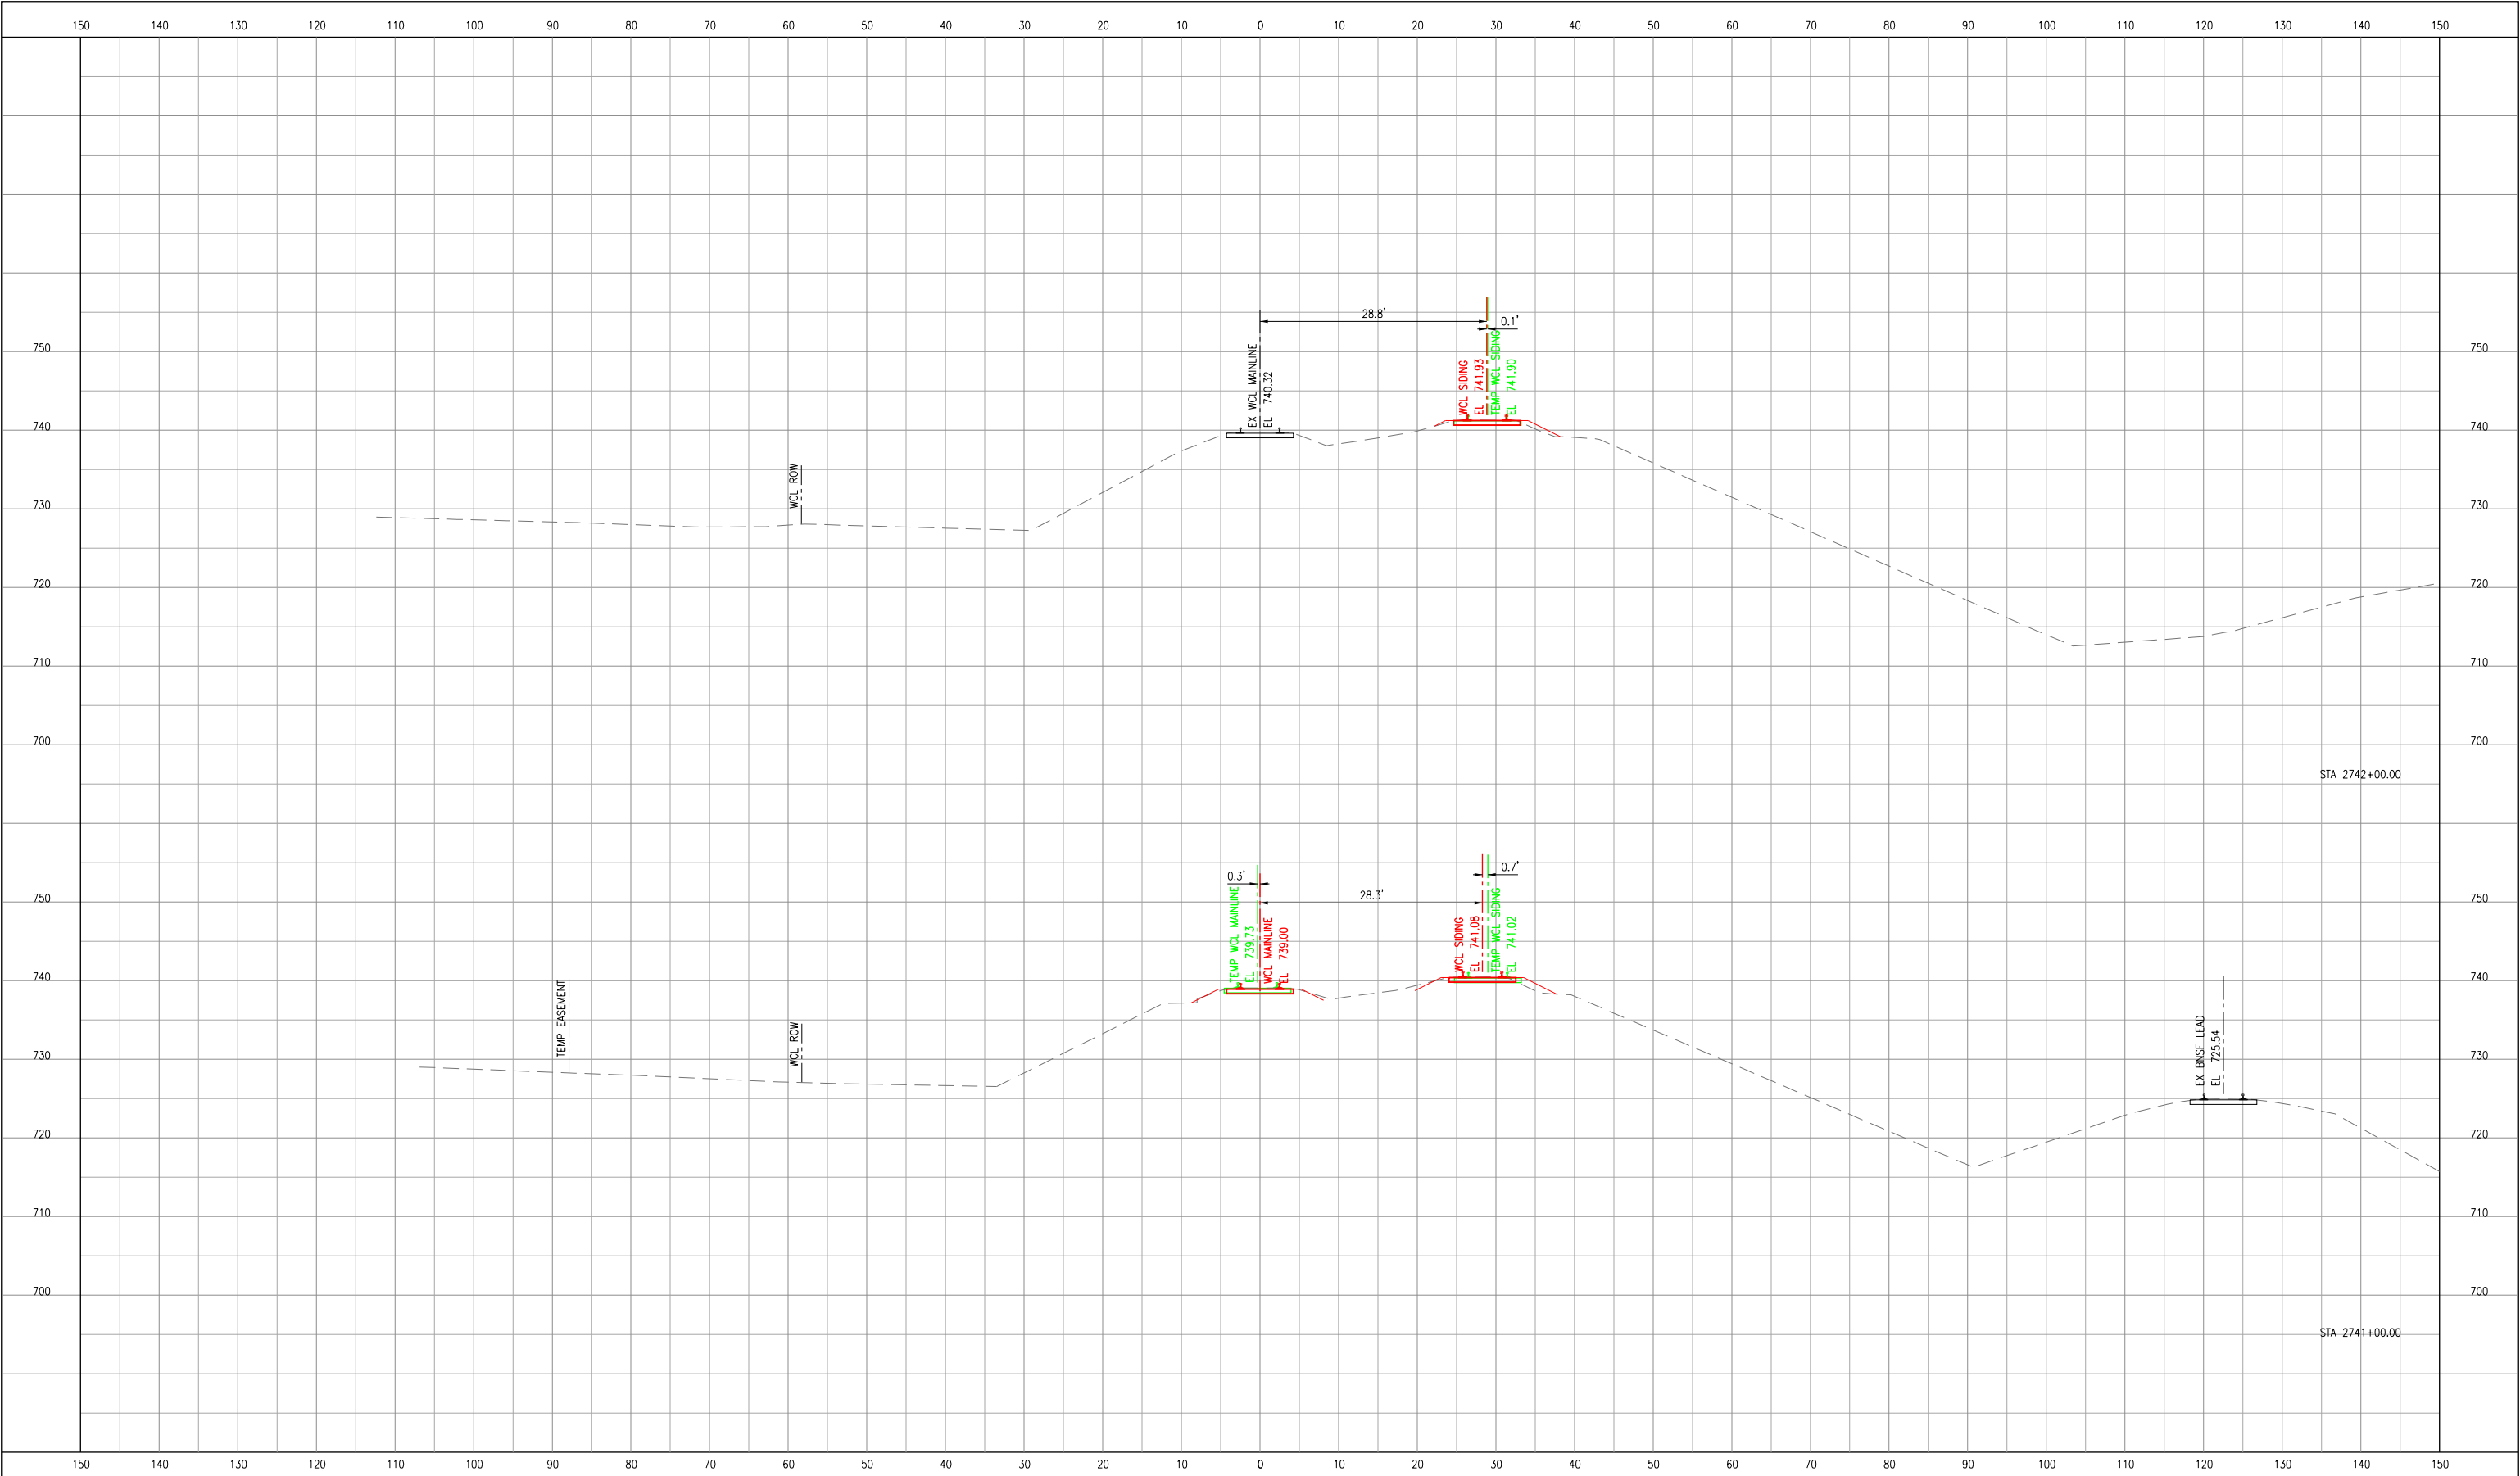

7.		
6.		
5.		
4.		
3.		
2.		
1.		1/25/2025
No.	ISSUE FOR:	DATE

NORTH AURORA ROAD
PENNSBURY LANE TO FRONTENAC ROAD

NAPERVILLE, ILLINOIS
OPERATING COMPANY: WCL

CHICAGO DIVISION
LEIGHTON SUB

TranSystems
1475 E. WOODFIELD RD., SUITE 600
SCHAUMBURG, IL 60173
(847) 605-9600

NORTH AURORA ROAD
STA. 104+00.00
TO STA. 118+00.00

F.A.U. RTE: 1509


SECTION: 06-00133-00-BR
COUNTY: DUPAGE
CONTRACT:



DESIGN	DRAWN	CHECKED	APPRVD.
DPW	DPW	BSM	TEG
CADD FILE NAME: ct-901 - Cross Sections final			
SHEET TITLE: FINAL ALIGNMENT CROSS SECTIONS STA 2741+00.00 TO STA 2742+00.00			

DRAWING No.	
CT-913	
DATE:	1/25/2025
SHEET:	420 OF 426

ct-901 - Cross Sections final
PRINTED: 1/25/2025

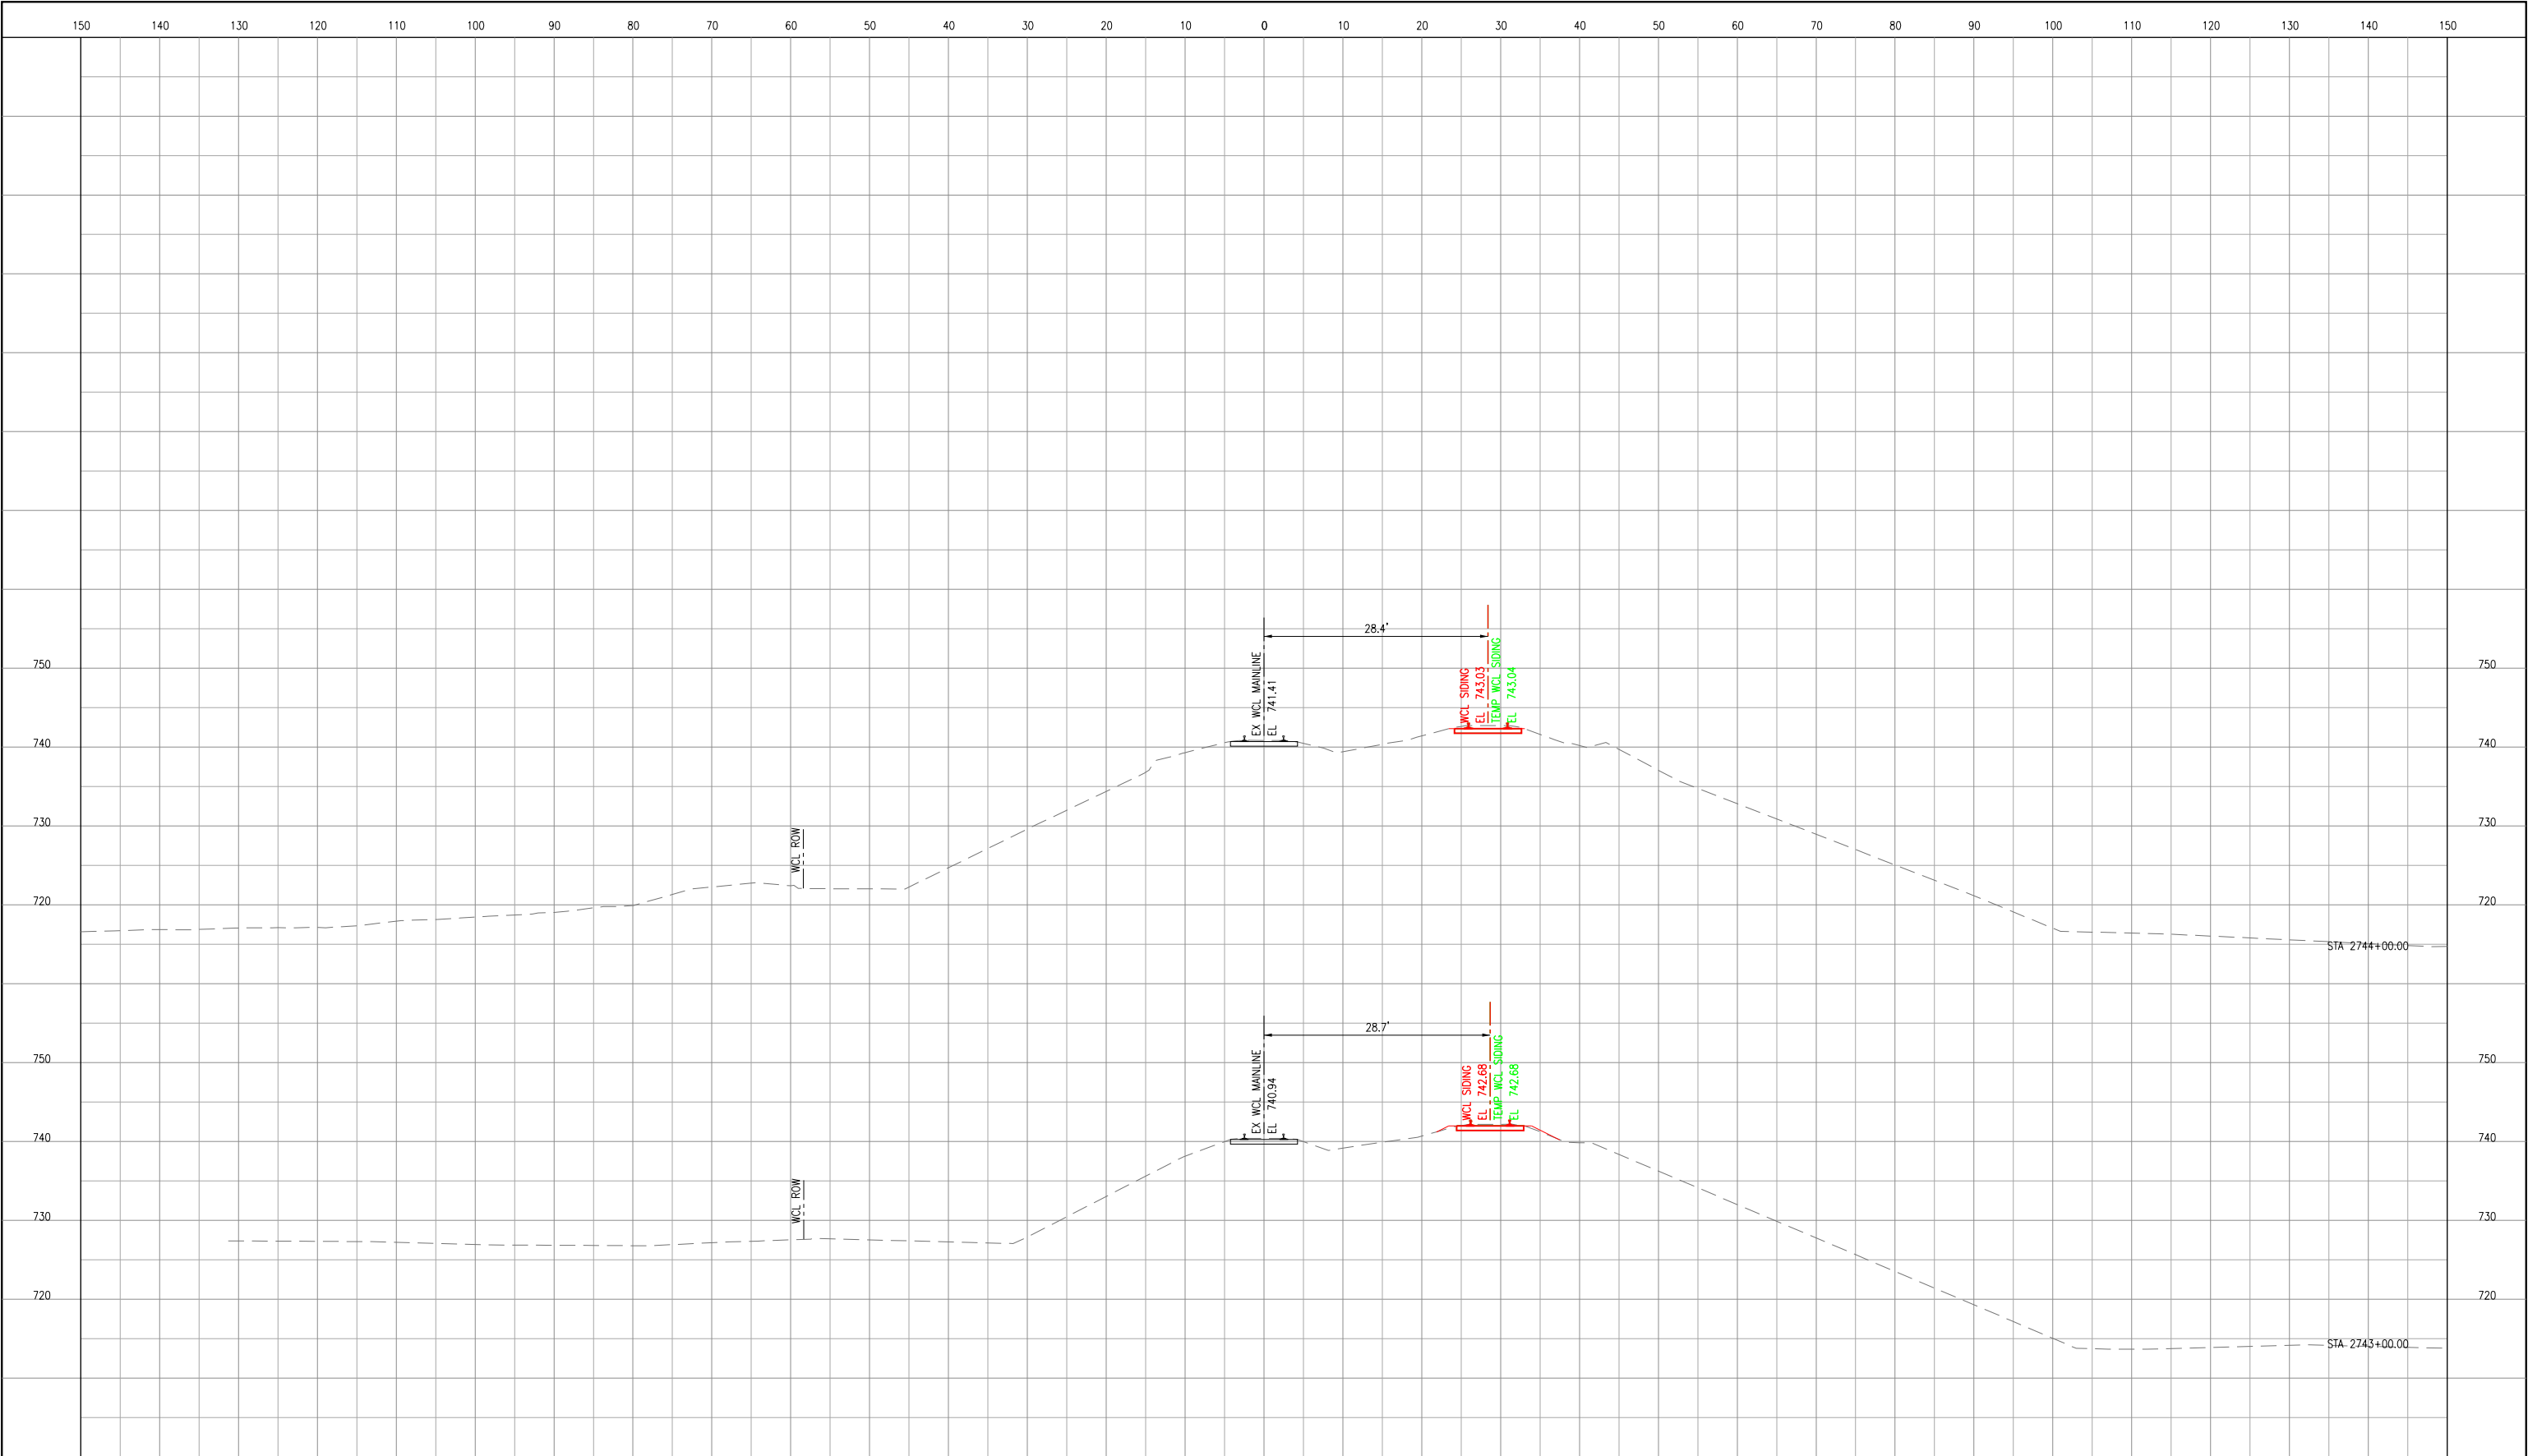

7.		
6.		
5.		
4.		
3.		
2.		
1.		1/25/2025
No.	ISSUE FOR:	DATE

NORTH AURORA ROAD
PENNSBURY LANE TO FRONTENAC ROAD

NAPERVILLE, ILLINOIS
OPERATING COMPANY: WCL

CHICAGO DIVISION
LEIGHTON SUB

TranSystems
1475 E. WOODFIELD RD., SUITE 600
SCHAUMBURG, IL 60173
(847) 605-9600

NORTH AURORA ROAD
STA. 104+00.00
TO STA. 118+00.00


F.A.U. RTE: 1509

SECTION: 06-00133-00-BR
COUNTY: DUPAGE
CONTRACT:



DESIGN	DRAWN	CHECKED	APPRVD.
DPW	DPW	BSM	TEG
CADD FILE NAME: ct-901 - Cross Sections final			
SHEET TITLE: FINAL ALIGNMENT CROSS SECTIONS STA 2743+00.00 TO STA 2744+00.00			

DRAWING No.	
CT-914	
DATE:	1/25/2025
SHEET:	421 OF 426

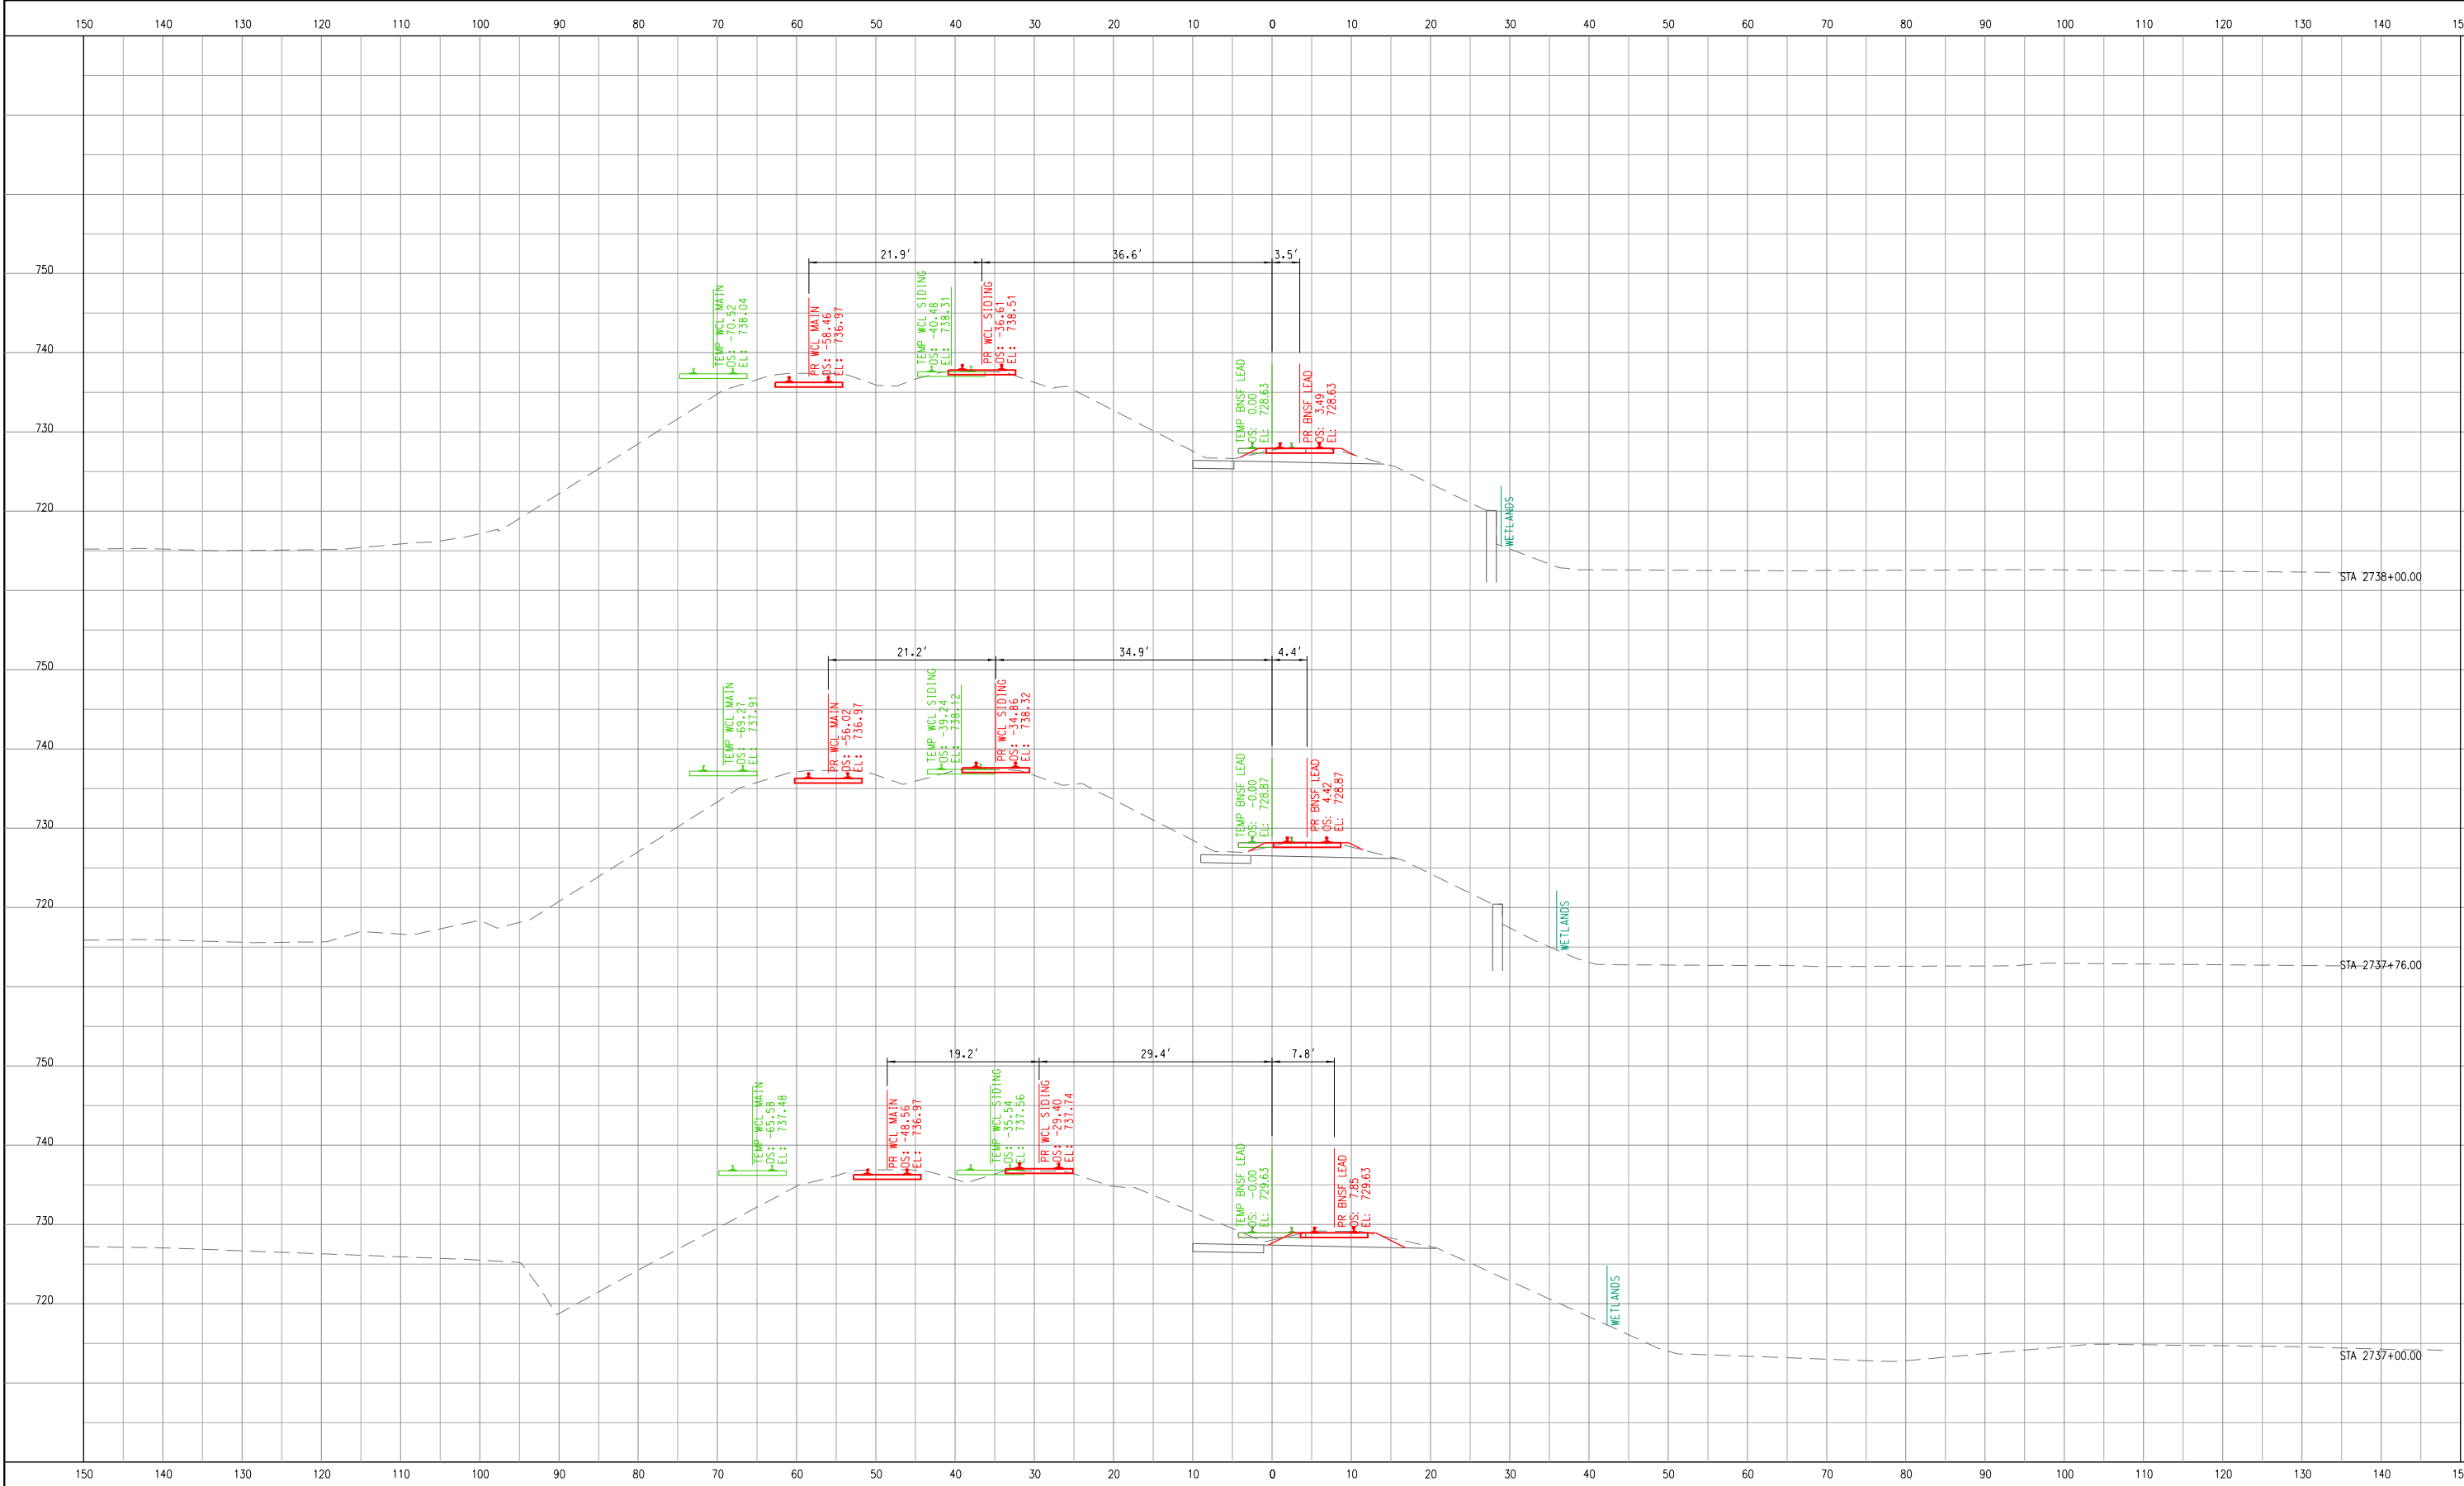

7.		
6.		
5.		
4.		
3.		
2.		
1.		1/25/2025
No.	ISSUE FOR:	DATE

NORTH AURORA ROAD
PENNSBURY LANE TO FRONTENAC ROAD
NAPERVILLE, ILLINOIS
OPERATING COMPANY: WCL

CHICAGO DIVISION
LEIGHTON SUB




NORTH AURORA ROAD
STA. 104+00.00
TO STA. 118+00.00
F.A.U. RTE: 1509
SECTION: 06-00133-00-BR
COUNTY: DUPAGE
CONTRACT:



DESIGN	DRAWN	CHECKED	APPRVD.
DPW	DPW	BSM	TEG
CADD FILE NAME: ct-851 - bnsf lead pr xs			
SHEET TITLE: PROPOSED BNSF LEAD CROSS SECTIONS STA 2737+00.00 TO STA 2738+00.00			

DRAWING No.
CT-951
DATE: 1/25/2025
SHEET: 422 OF 426

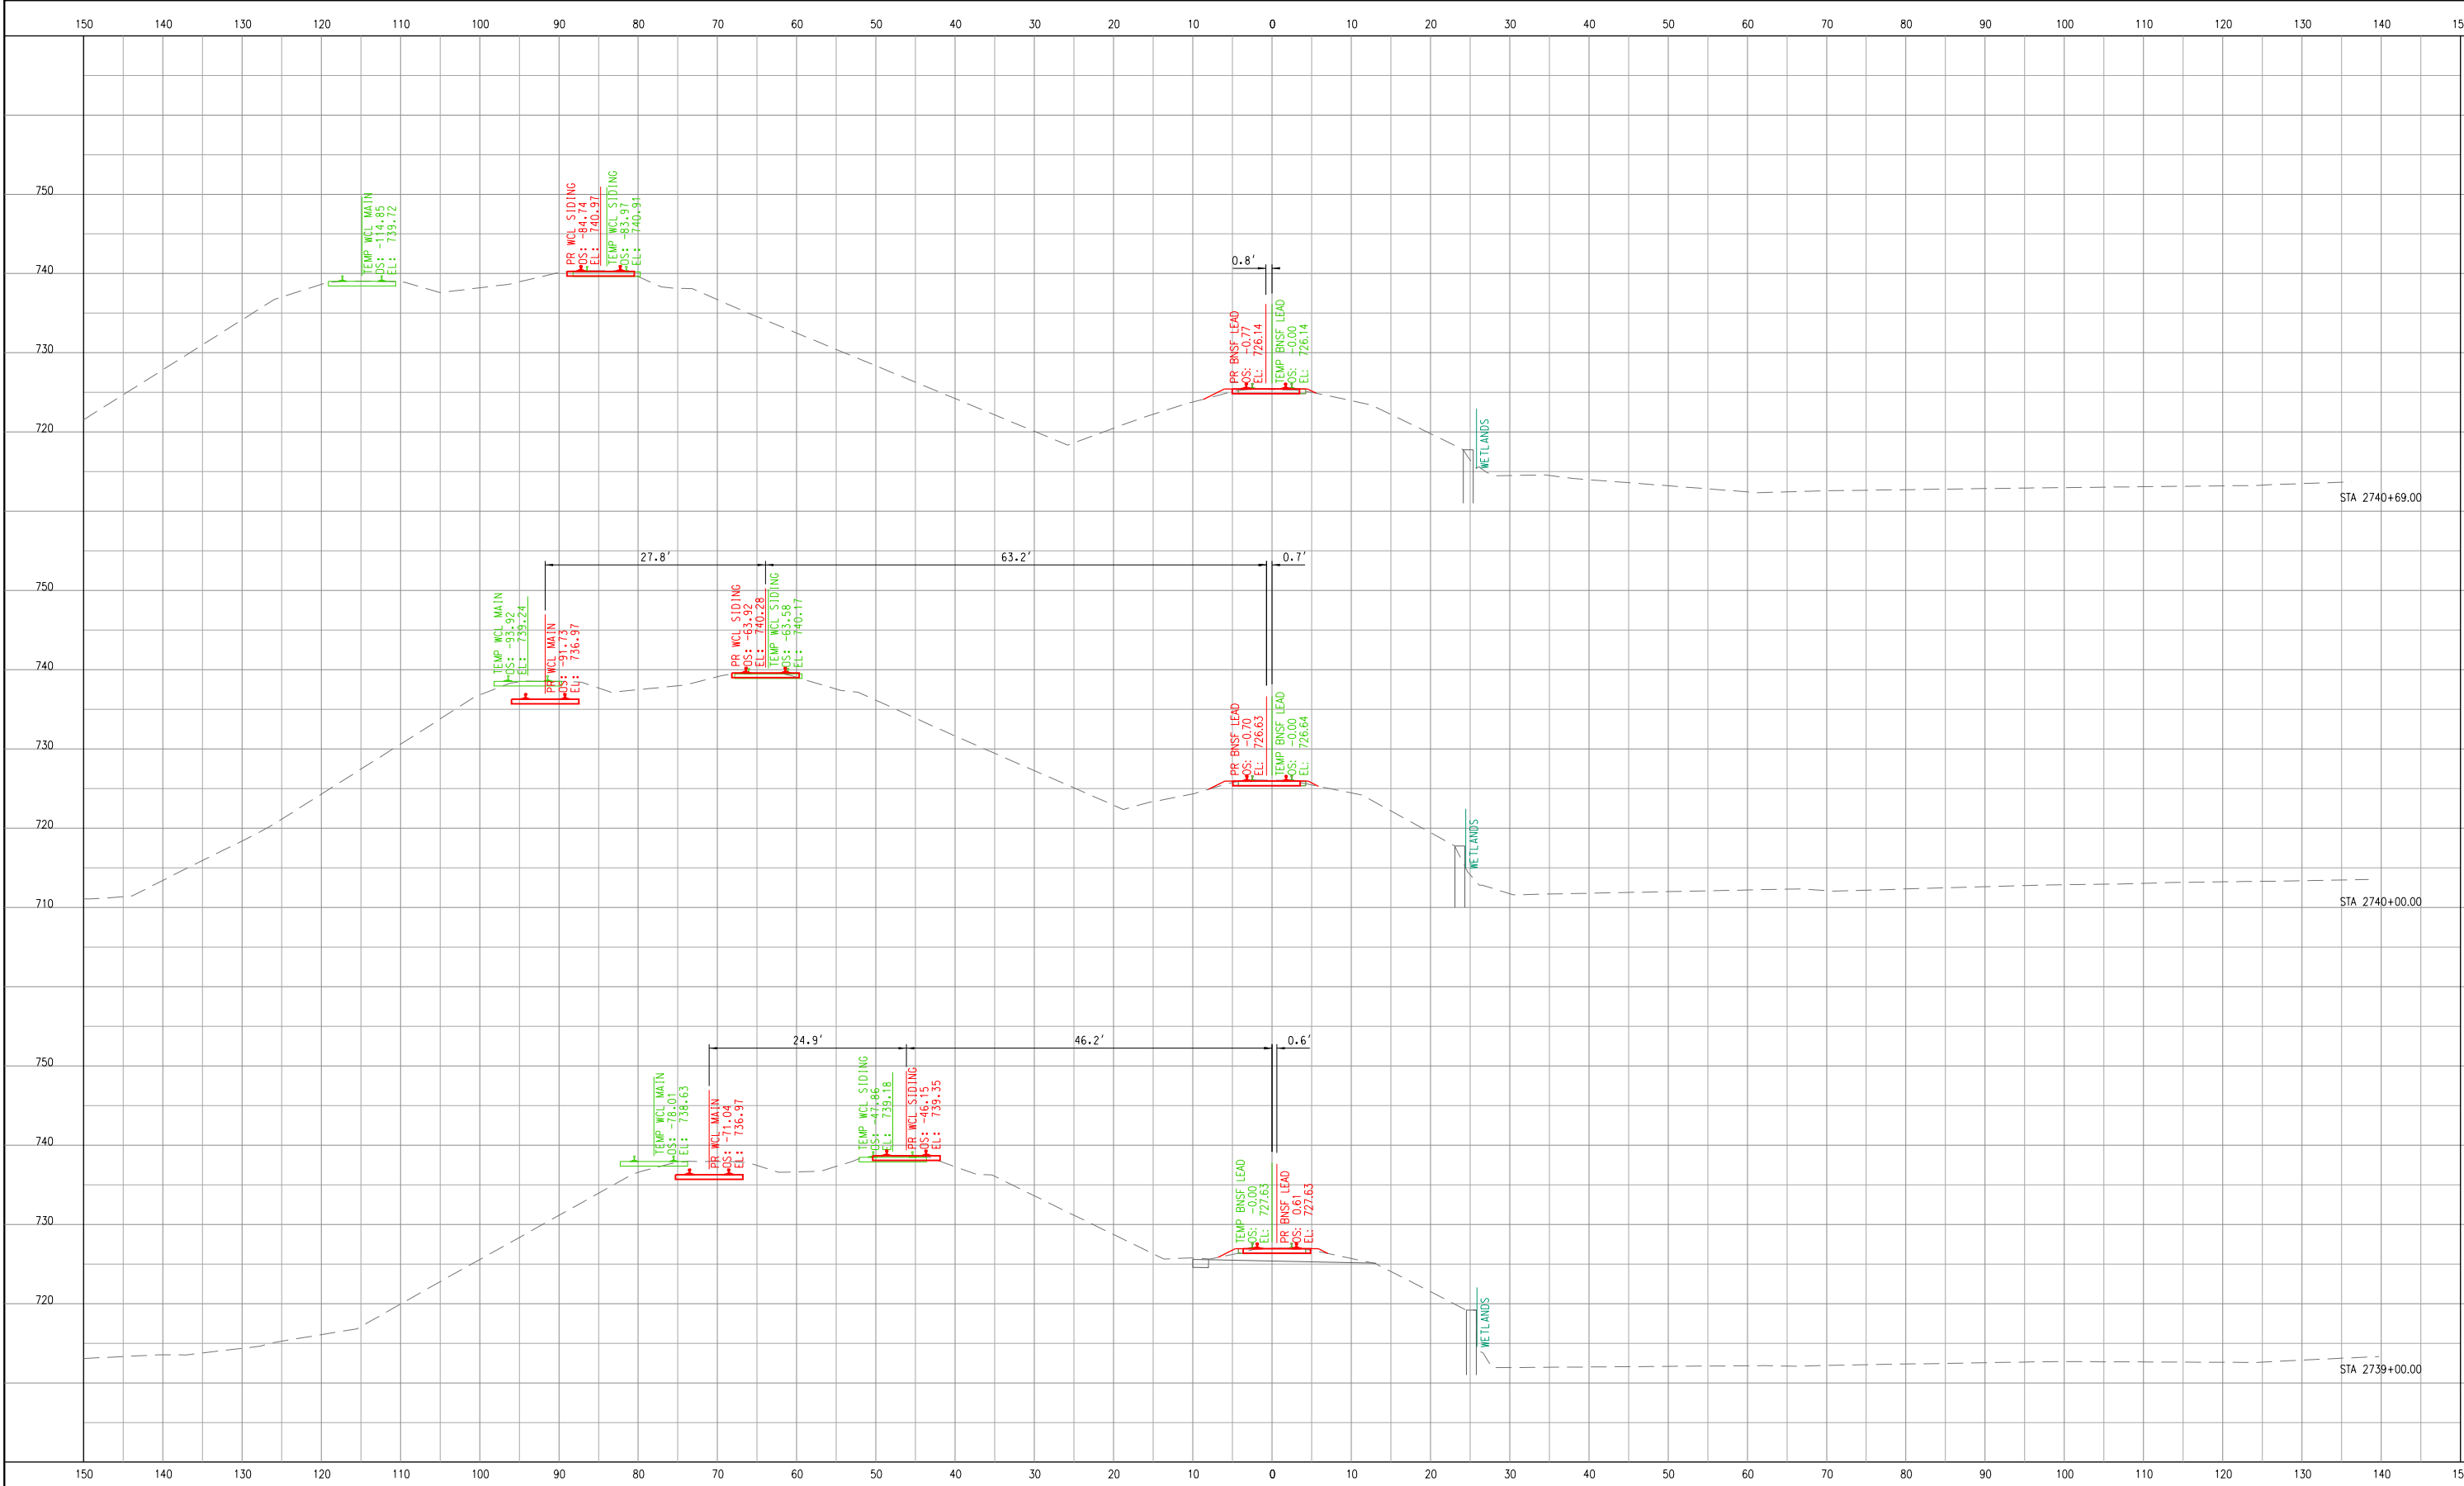

7.		
6.		
5.		
4.		
3.		
2.		
1.		1/25/2025
No.	ISSUE FOR:	DATE

NORTH AURORA ROAD
PENNSBURY LANE TO FRONTENAC ROAD

NAPERVILLE, ILLINOIS
OPERATING COMPANY: WCL

CHICAGO DIVISION
LEIGHTON SUB


TranSystems
1475 E. WOODFIELD RD., SUITE 600
SCHAUMBURG, IL 60173
(847) 605-9600

NORTH AURORA ROAD
STA. 104+00.00
TO STA. 118+00.00
F.A.U. RTE: 1509
SECTION: 06-00133-00-BR
COUNTY: DUPAGE
CONTRACT:



DESIGN	DRAWN	CHECKED	APPRVD.
DPW	DPW	BSM	TEG
CADD FILE NAME:			
ct-851 - bnsf lead pr xs			
SHEET TITLE:			
PROPOSED BNSF LEAD CROSS SECTIONS STA 2739+00.00 TO STA 2740+69.00			

DRAWING No.	
CT-952	
DATE:	1/25/2025
SHEET:	423 OF 426

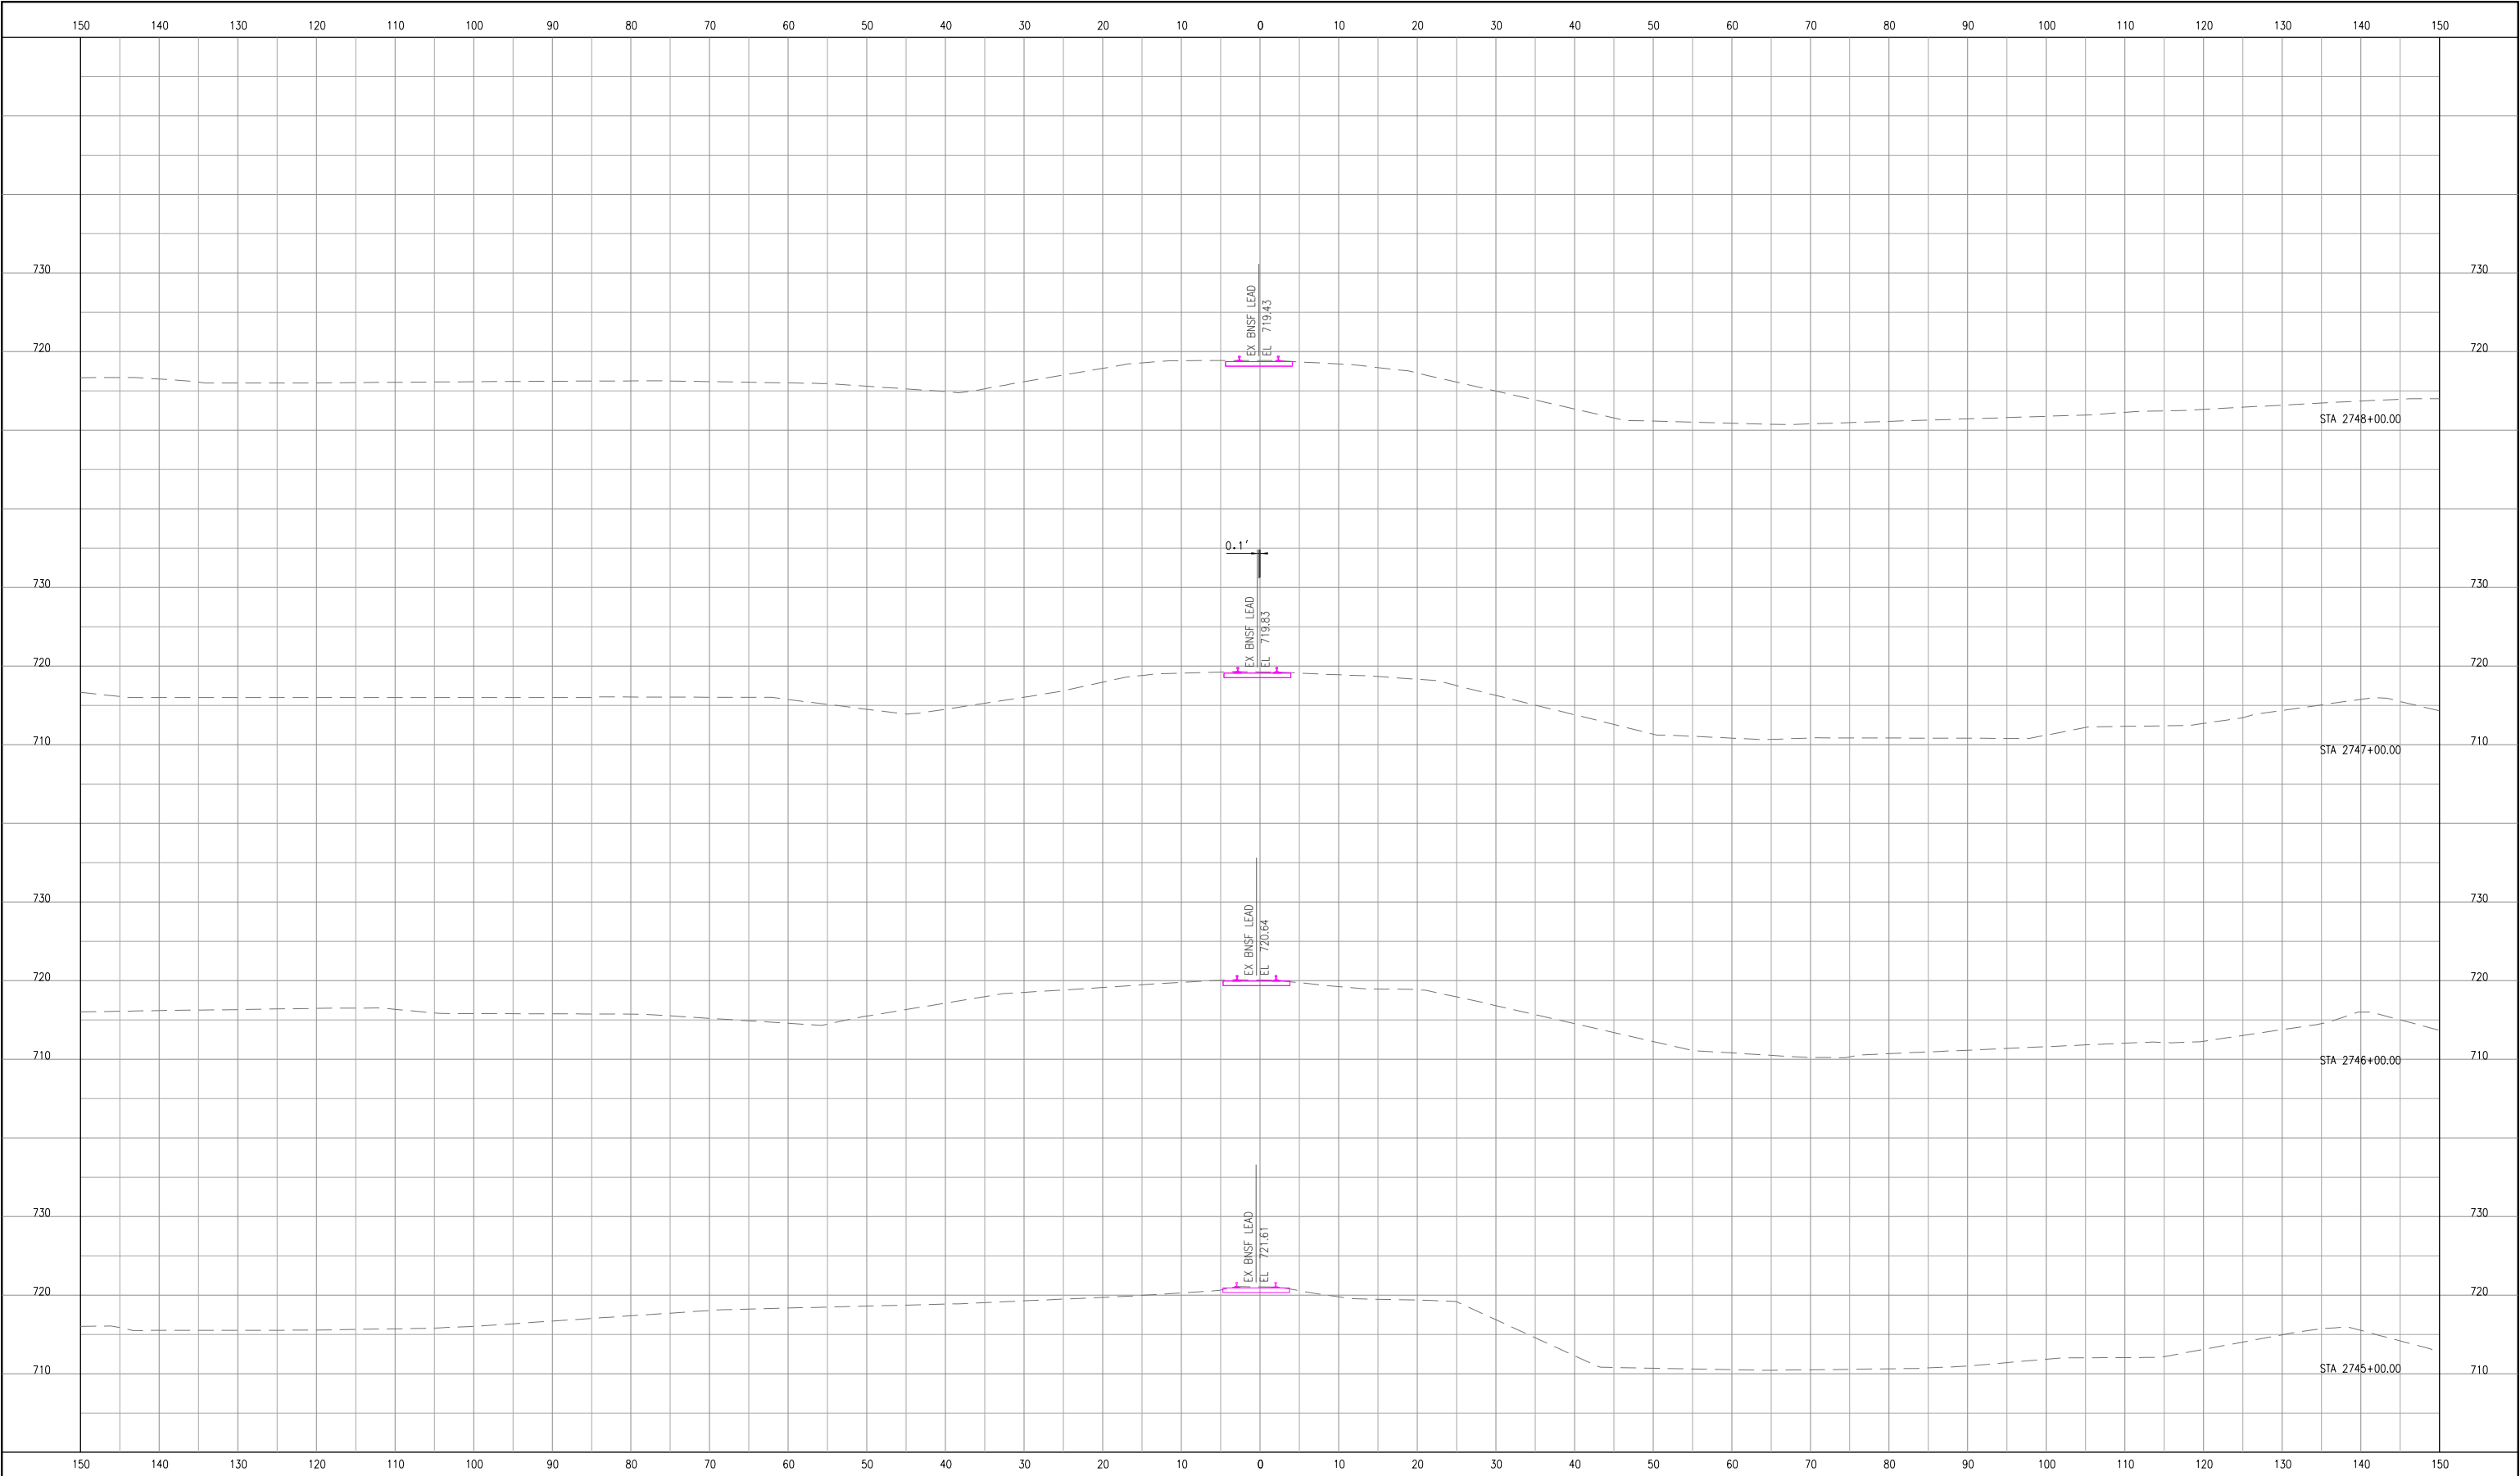

7.		
6.		
5.		
4.		
3.		
2.		
1.		1/25/2025
No.	ISSUE FOR:	DATE

NORTH AURORA ROAD
PENNSBURY LANE TO FRONTENAC ROAD
NAPERVILLE, ILLINOIS
OPERATING COMPANY: WCL

CHICAGO DIVISION
LEIGHTON SUB




NORTH AURORA ROAD
STA. 104+00.00
TO STA. 118+00.00
F.A.U. RTE: 1509
SECTION: 06-00133-00-BR
COUNTY: DUPAGE
CONTRACT:



DESIGN	DRAWN	CHECKED	APPRVD.
DPW	DPW	BSM	TEG
CADD FILE NAME:			
ct-851 - bnsf lead pr xs			
SHEET TITLE:			
PROPOSED BNSF LEAD CROSS SECTIONS STA 2745+00.00 TO STA 2748+00.00			

DRAWING No.	
CT-954	
DATE:	1/25/2025
SHEET:	425 OF 426

ct-851 - bnsf lead pr xs
PRINTED: 1/25/2025

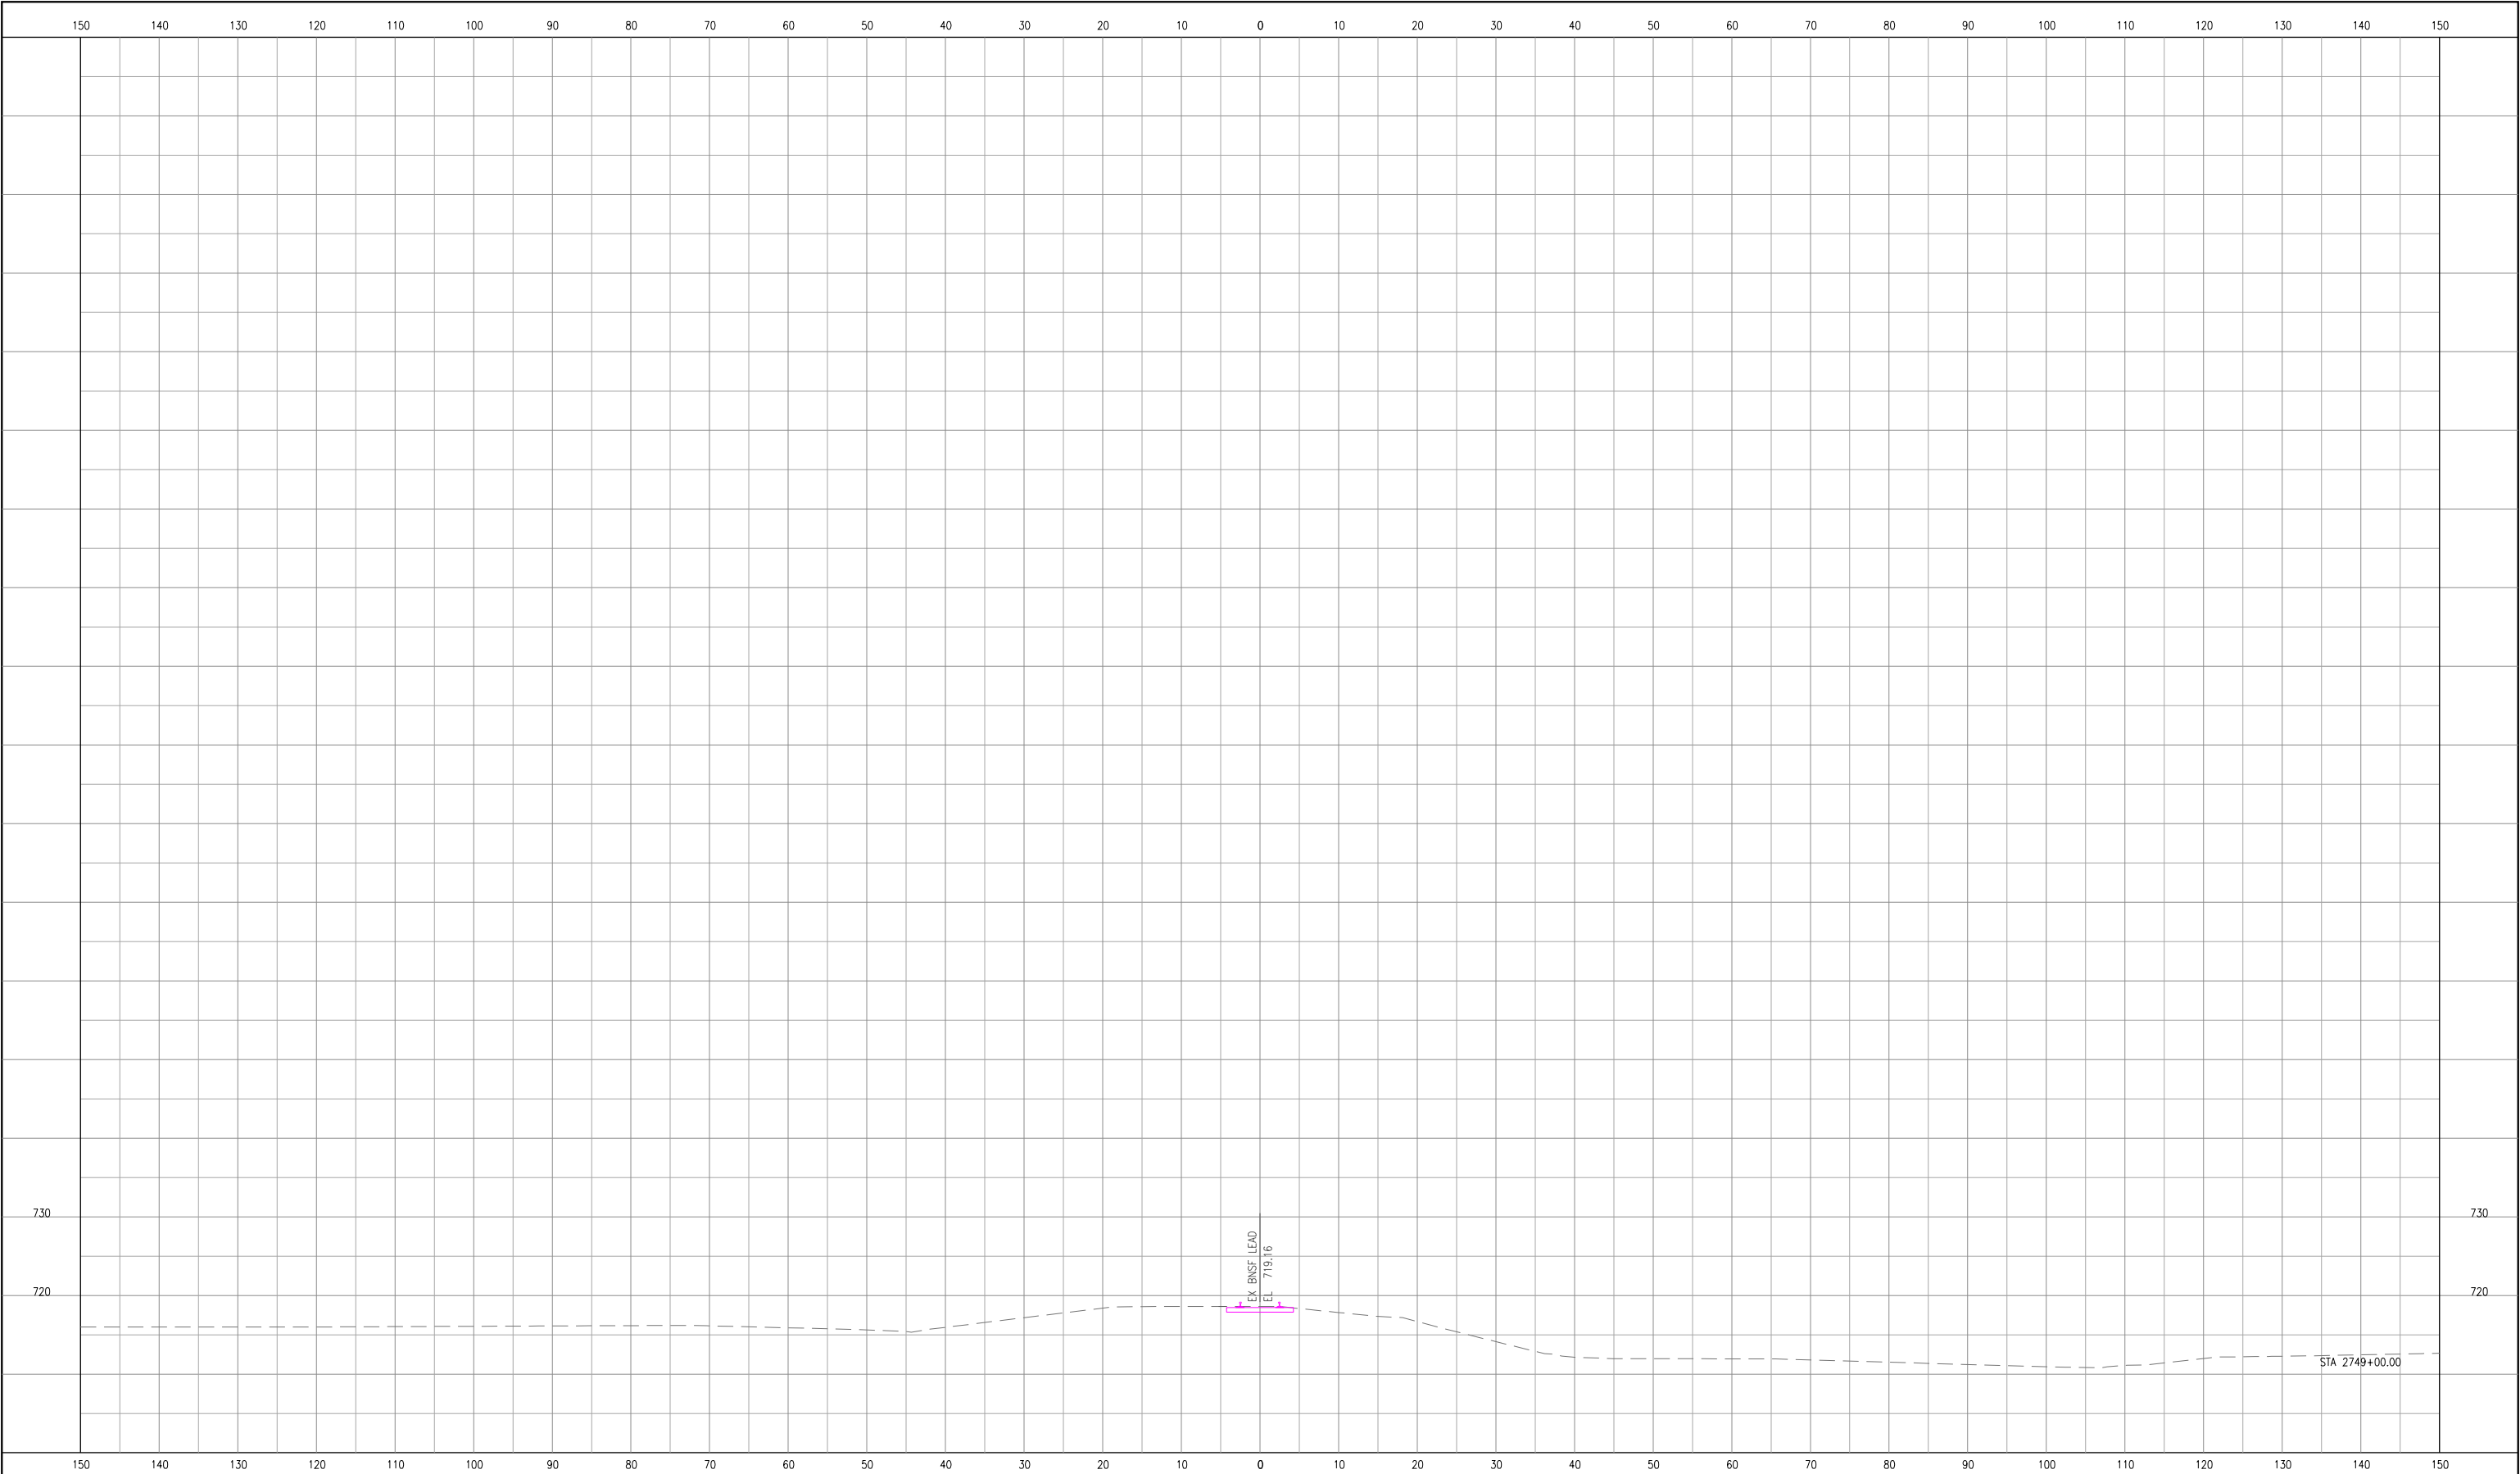

7.		
6.		
5.		
4.		
3.		
2.		
1.		1/25/2025
No.	ISSUE FOR:	DATE

NORTH AURORA ROAD
PENNSBURY LANE TO FRONTENAC ROAD

NAPERVILLE, ILLINOIS
OPERATING COMPANY: WCL

CHICAGO DIVISION
LEIGHTON SUB



NORTH AURORA ROAD
STA. 104+00.00
TO STA. 118+00.00

F.A.U. RTE: 1509

SECTION: 06-00133-00-BR
COUNTY: DUPAGE
CONTRACT:



DESIGN	DRAWN	CHECKED	APPRVD.
DPW	DPW	BSM	TEG
CADD FILE NAME: ct-851 - bnsf lead pr xs			
SHEET TITLE: PROPOSED BNSF LEAD CROSS SECTIONS STA 2749+00.00			

DRAWING No.	
CT-955	
DATE:	1/25/2025
SHEET:	426 OF 426

ct-851 - bnsf lead pr xs
PRINTED: 1/25/2025