

SECTION	COUNTY	TOTAL SHEETS	SHEET NO.
23-00297-00-SW	COOK	35	1
CONTRACT NO. 61L41			

04-25-2025 LETTING ITEM 020

STATE OF ILLINOIS
DEPARTMENT OF TRANSPORTATION

PLANS FOR PROPOSED
FEDERAL AID HIGHWAY


EVANSTON SAFE ROUTES TO SCHOOL
SECTION 23-00297-00-SW
PROJECT XF0D(103)
CITY OF EVANSTON
COOK COUNTY

FOR INDEX OF SHEETS, SEE SHEET NO. 2

PROJECT LOCATED IN
COOK COUNTY

DESIGN DESIGNATION
SIDEWALK


DESIGN SPEED LIMIT
NA

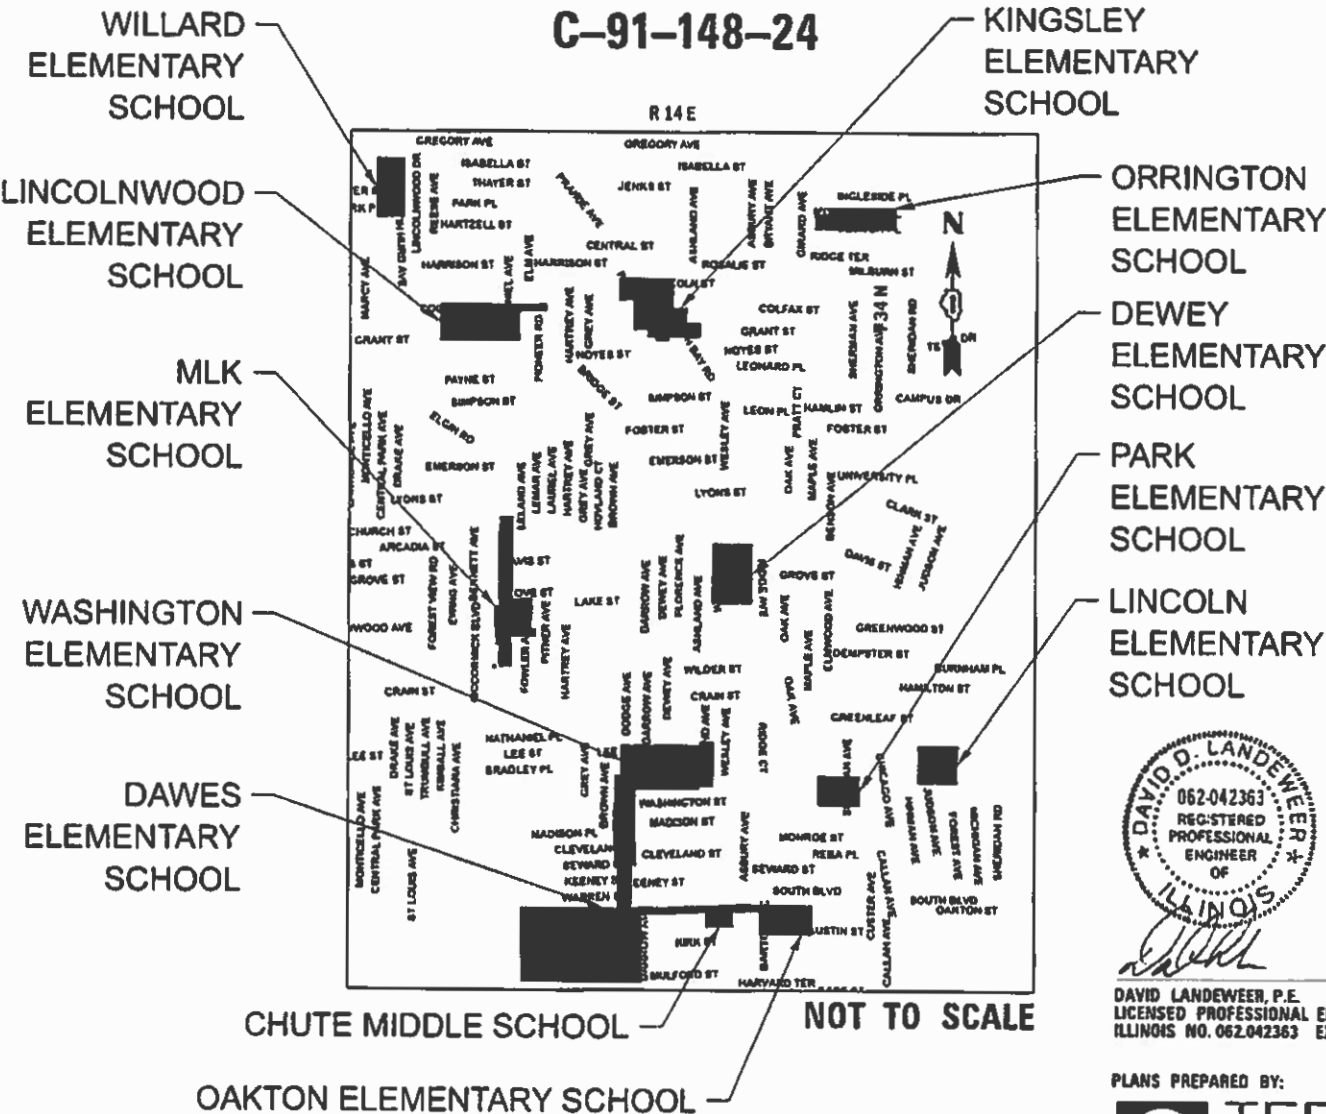

FULL SIZE PLANS HAVE BEEN PREPARED USING STANDARD
ENGINEERING SCALES. REDUCED SIZED PLANS WILL NOT
CONFORM TO STANDARD SCALES. IN MAKING MEASUREMENTS
ON REDUCED PLANS, THE ABOVE SCALES MAY BE USED.

J.U.L.I.E.
JOINT UTILITY LOCATION INFORMATION FOR EXCAVATORS
1-800-892-0123
OR 611

CONTRACT NO. 61L41

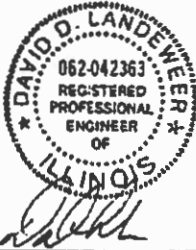

DAVID D. LANDEWEER, P.E.
LICENSED PROFESSIONAL ENGINEER
ILLINOIS NO. 062-042363 EXPIRES 11-30-25

PLANS PREPARED BY:
TERRA
ENGINEERING LTD.

AGENCY RESPONSIBLE FOR LETTING	
APPROVED	<i>[Signature]</i> CITY OF EVANSTON
PASSED	<i>[Signature]</i> DISTRICT 1 ENGINEER OF LOCAL ROADS AND STREETS
RELEASED FOR BID BASED ON LIMITED REVIEW	<i>[Signature]</i> REGIONAL ENGINEER

PRINTED BY THE AUTHORITY
OF THE STATE OF ILLINOIS

FEDERAL AID PROGRAM ENGINEER: CARMEN E. RAMOS, P.E. SCHAUMBURG, IL

Model: Default
File Name: p:\intermap\pawbentley\content\map\paw41\Documents\Projects\2023\23-198 Evanston Safe Routes To School\CADD Data\Sheets\General\Exclusion_CoverNotes

INDEX OF SHEETS

SHEET NO.	DESCRIPTION
1	COVER SHEET
2	INDEX OF SHEETS, GENERAL NOTES, STANDARDS AND TYPICAL SECTIONS
3-4	SUMMARY OF QUANTITIES
5	SCHEDULE OF QUANTITIES
6-17	PLANS
18-33	ADA DETAILS
34-35	DISTRICT 1 DETAILS

DISTRICT 1 DETAILS

BD-22	PAVEMENT PATCHING FOR HMA SURFACED PAVEMENT
BD-24	CURB OR CURB AND GUTTER REMOVAL AND REPLACEMENT


HIGHWAY STANDARDS

000001-08	STANDARD SYMBOLS, ABBREVIATIONS AND PATTERNS
424001-12	PERPENDICULAR CURB RAMPS FOR SIDEWALKS
424026-04	ENTRANCE / ALLEY PEDESTRIAN CROSSINGS
606001-08	CONCRETE CURB TYPE B AND COMBINATION CONCRETE CURB AND GUTTER
701001-02	OFF-RD OPERATIONS, 2L, 2W, MORE THAN 15' AWAY
701006-05	OFF-RD OPERATIONS, 2L, 2W, 15' TO 24" FROM PAVEMENT EDGE
701301-04	LANE CLOSURE, 2L, 2W, SHORT TIME OPERATIONS
701311-03	LANE CLOSURE, 2L, 2W, MOVING OPERATIONS DAY ONLY
701501-06	URBAN LANE CLOSURE, 2L, 2W, UNDIVIDED
701801-06	SIDEWALK, CORNER OR CROSSWALK CLOSURE
701901-10	TRAFFIC CONTROL DEVICES


GENERAL NOTES

- ALL CONSTRUCTION SHALL BE DONE IN ACCORDANCE WITH THE "STANDARD SPECIFICATIONS FOR ROAD AND BRIDGE CONSTRUCTION", ADOPTED JANUARY 1, 2022; SUPPLEMENTAL SPECIFICATIONS AND RECURRING SPECIAL PROVISIONS" ADOPTED JANUARY 1, 2025; THE LATEST EDITION OF THE "ILLINOIS MANUAL ON UNIFORM TRAFFIC CONTROL DEVICES FOR STREETS AND HIGHWAYS" (MUTCD), THE "DETAILS" IN THE PLANS, AND THE "SPECIAL PROVISIONS" INCLUDED IN THE CONTRACT DOCUMENTS.
- IT IS THE CONTRACTOR'S RESPONSIBILITY TO ASCERTAIN EXISTING FIELD CONDITIONS PRIOR TO BIDDING ON THIS PROJECT.
- THE CONTRACTOR SHALL LIMIT HIS/HER CONSTRUCTION ACTIVITIES TO THE WORK AREAS DESIGNATED ON THE PLANS AND BY THE ENGINEER. ANY DAMAGE TO AREAS OUTSIDE OF THESE LIMITS SHALL BE REPAIRED BY THE CONTRACTOR TO THE SATISFACTION OF THE ENGINEER.
- THE CONTRACTOR SHALL NOTIFY THE CITY OF EVANSTON REPRESENTATIVE AT LEAST 48 HOURS IN ADVANCE OF BEGINNING WORK AND COORDINATE ALL CONSTRUCTION OPERATIONS WITH THE ENGINEER.
- THE CONTRACTOR WILL BE REQUIRED TO RELOCATE OR REMOVE AND REPLACE SIGNS WHICH INTERFERE WITH CONSTRUCTION OPERATIONS, AND TO TEMPORARILY RESET ALL SUCH SIGNS DURING CONSTRUCTION OPERATIONS. IF EXISTING SIGNS ARE DAMAGED DURING THE REMOVAL AND REPLACEMENT PROCESS, THE SIGN SHALL BE REPLACED.
- THE CONTRACTOR SHALL GIVE NOTICES AND COMPLY WITH APPLICABLE LAWS, ORDINANCES, RULES, REGULATIONS AND LAWFUL ORDERS OF ALL PUBLIC AUTHORITIES BEARING ON SAFETY OF PERSONS OR PROPERTY OR THEIR PROTECTION FROM DAMAGE, INJURY OR LOSS.
- THE CONTRACTOR SHALL BE RESPONSIBLE FOR THE PROPER PROTECTION OF ALL EXISTING PUBLIC OR PRIVATE ROADWAYS, STRUCTURES, AND UTILITIES PRIOR TO THE START OF CONSTRUCTION AND SHALL BE RESPONSIBLE FOR ANY DAMAGE TO SAID ROADWAYS, STRUCTURES, AND UTILITIES. ANY ROADWAY, STRUCTURE, OR UTILITY THAT IS DAMAGED DURING CONSTRUCTION SHALL BE REPAIRED OR REPLACED BY THE CONTRACTOR.
- QUANTITIES OF SIDEWALK REMOVAL AND REPLACEMENT SHOWN ON THE PLAN SHEETS REFLECT THE QUANTITY TO BE REMOVED AND REPLACED ON THAT SIDE OF THE BLOCK. THE LOCATIONS OF THE SIDEWALK SLABS TO BE REMOVED AND REPLACED ARE TO BE MARKED BY THE ENGINEER. QUANTITIES OF SIDEWALK REMOVAL AND REPLACEMENT SHOWN DO NOT INCLUDE THE ADA RAMPS AS SHOWN ON THE ADA DETAILS.
- CONTRACTOR SHALL TAKE PRECAUTION BY PRESERVING EXISTING TREES WITHIN THE RIGHT OF WAY. IF ANY DAMAGE OCCURS, TREES SHALL BE REPLACED IN KIND PER ARTICLE 201.07 REPAIR OR REPLACEMENT OF EXISTING PLANT MATERIAL REQUIREMENTS STATED HEREIN.
- ALL NITROGEN, PHOSPHORUS AND POTASSIUM FERTILIZER NUTRIENTS HAVE BEEN INTENTIONALLY OMITTED FROM THE CONTRACT FOR THE SODDING APPLICATION.

COMMITMENTS: NONE

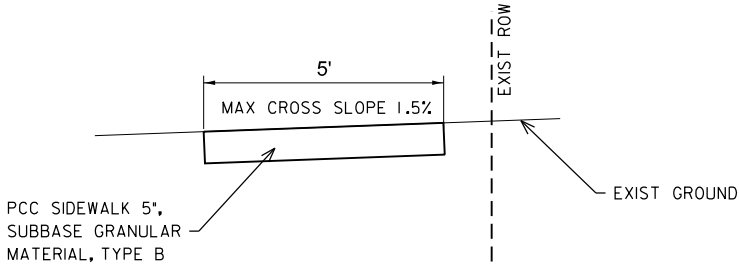

TYPICAL SECTION

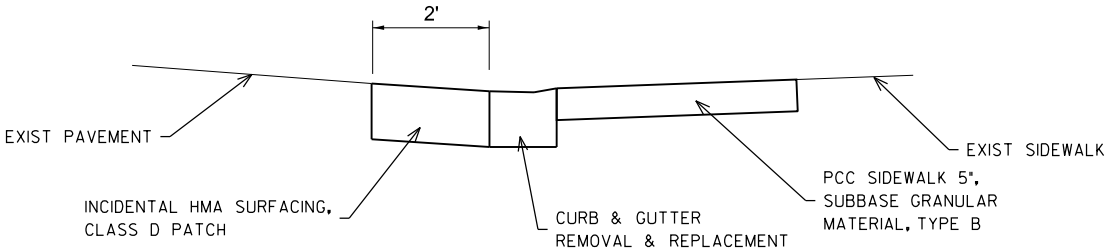

TYPICAL SECTION AT ADA RAMP

HOT-MIX ASPHALT MIXTURE REQUIREMENTS TABLE

	MIXTURE	AIR VOIDS @ NDES	QMP
INCIDENTAL HMA SURFACING	HOT-MIX ASPHALT SURFACE COURSE, IL-9.5, MIX "D", N50, 1.5"	4% @ 50 GYR	LR1030-2
PATCHING	CLASS D PATCHES, TYPE 1, 6" (HMA BINDER IL-19.0)	4% @ 70 GYR	LR1030-2
QMP DESIGNATION	QUALITY CONTROL / QUALITY ASSURANCE (QC/QA) PER LR 1030-2		

HMA NOTES:

- THE UNIT WEIGHT USED TO CALCULATE ALL HMA MIXTURE QUANTITIES IS 112 LBS/SQYD/IN.
- THE AC TYPE FOR POLYMERIZED HMA MIXES SHALL BE "SBS/SBR PG 76-22" AND FOR NON-POLYMERIZED HMA THE "AC TYPE" SHALL BE "PG 64-22" UNLESS MODIFIED BY RECLAIMED MATERIALS SPECIFICATION

STATE OF ILLINOIS DEPARTMENT OF TRANSPORTATION	EVANSTON SAFE ROUTES TO SCHOOL		F.A. RTE.	SECTION	COUNTY	TOTAL SHEETS	SHEET NO.
	INDEX OF SHEETS, GENERAL NOTES AND STANDARDS			23-00297-00-SW	COOK	35	2
	SCALE: N.T.S.		SHEET	OF	SHEETS	STA.	TO STA.
			ILLINOIS		FED. AID PROJECT		

* SPECIALTY ITEM

SI	CODE NO.	ITEM	UNIT	TOTAL QUANTITY	SIDEWALKS 0021
	20101100	TREE TRUNK PROTECTION	EACH	3	3
	20101200	TREE ROOT PRUNING	EACH	3	3
	20200100	EARTH EXCAVATION	CU YD	21	21
	21101615	TOPSOIL FURNISH AND PLACE, 4"	SQ YD	627	627
	25200110	SODDING, SALT TOLERANT	SQ YD	627	627
	25200200	SUPPLEMENTAL WATERING	UNIT	5	5
	31101100	SUBBASE GRANULAR MATERIAL, TYPE B	CU YD	89	89
	40800029	BITUMINOUS MATERIALS (TACK COAT)	POUND	35	35
	40800050	INCIDENTAL HOT-MIX ASPHALT SURFACING	TON	7	7
	42400200	PORTLAND CEMENT CONCRETE SIDEWALK 5 INCH	SQ FT	14031	14031
	42400800	DETECTABLE WARNINGS	SQ FT	424	424
	44000153	HOT-MIX ASPHALT SURFACE REMOVAL, 1"	SQ YD	79	79
	44000600	SIDEWALK REMOVAL	SQ FT	14302	14302
	44201713	CLASS D PATCHES, TYPE I, 6 INCH	SQ YD	78	78

MODEL: S001
FILE NAME: p:\2\Bearing-pw-bentley.com\Bearing-pw-01\Documents\Projects\2025\25-198 Evanston Safe Routes To School\ROAD D Data\Sheets\General\Excavation S001.dwg

USER NAME = DavidL	DESIGNED - BB	REVISED -
	DRAWN - JS	REVISED -
PLOT SCALE = 20.000' / in.	CHECKED - DL	REVISED -
PLOT DATE = 2/13/2025	DATE - 2/10/2025	REVISED -

STATE OF ILLINOIS
DEPARTMENT OF TRANSPORTATION

EVANSTON SAFE ROUTES TO SCHOOL SUMMARY OF QUANTITIES			
SCALE: N.T.S.	SHEET	OF	SHEETS
STA.	TO STA.		

F.A. RTE.	SECTION	COUNTY	TOTAL SHEETS	SHEET NO.
	23-00297-00-SW	COOK	35	3
CONTRACT NO. 61L41				
ILLINOIS		FED. AID PROJECT		



* SPECIALTY ITEM

[illegible]

USER NAME = DavidL	DESIGNED - BB	REVISED -	STATE OF ILLINOIS DEPARTMENT OF TRANSPORTATION	EVANSTON SAFE ROUTES TO SCHOOL SUMMARY OF QUANTITIES					F.A. RTE.	SECTION	COUNTY	TOTAL SHEETS	SHEET NO.
	DRAWN - JS	REVISED -								23-00297-00-SW	COOK	35	4
PLOT SCALE = 20.000' / in.	CHECKED - DL	REVISED -							CONTRACT NO. 61L41				
PLOT DATE = 2/7/2025	DATE = 2/10/2025	REVISED -		SCALE: N.T.S.	SHEET	OF	SHEETS	STA.	TO STA.				
			ILLINOIS FED. AID PROJECT										

	TREE ROOT PRUNING	SUBBASE GRANULAR MATERIAL, TYPE B (SLAB R&R)	SUBBASE GRANULAR MATERIAL, TYPE B (ADA RAMPS)	INCIDENTAL HMA SURFACING (2' WIDE)	PCC SIDEWALK 5 INCH (SLAB REPLACEMENT)	PCC SIDEWALK 5 INCH (ADA RAMPS)	DETECTABLE WARNINGS	HMA SURFACE REMOVAL, 1"	SIDEWALK REMOVAL (SLAB REPLACEMENT)	SIDEWALK REMOVAL (ADA RAMPS)	PCC SIDEWALK 5 INCH (SPECIAL)
	20101200	31101100	31101100	40800050	42400200	42400200	42400800	44000153	44000600	44000600	X4240430
	EACH	CU YD	CU YD	TON	SQ FT	SQ FT	SQ FT	SQ YD	SQ FT	SQ FT	SQ FT
CHUTE MIDDLE SCHOOL		4.8			775				775		
DAWES ELEMENTARY SCHOOL		4.2			675				675		
DEWEY ELEMENTARY SCHOOL		7	15.1	2.0	1125	2405	120	23.6	1125	2405	
KINGSLEY ELEMENTARY SCHOOL		2	2.1	0.3	325	329	10	3.6	325	326	
LINCOLN ELEMENTARY SCHOOL		4.1	6.0	0.8	650	959	50	9.6	650	1000	
LINCOLNWOOD ELEMENTARY SCHOOL	1	6.5	2.9	0.4	1050	459	20	4.7	1050	462	
DR. MARTIN LUTHER KING JR. SCHOOL	1	2.6	1.5	0.7	425	246	20	8.4	425	246	
OAKTON ELEMENTARY SCHOOL	1	2.1	3.9	0.8	100	626	84	9.3	325	631	225
ORRINGTON ELEMENTARY SCHOOL		3	3.1	0.4	475	499	40	4.9	475	499	
PARK ELEMENTARY SCHOOL		7.1	5.6	1.4	1150	883	80	16.9	1150	883	
WASHINGTON ELEMENTARY SCHOOL		3.6			575				575		
WILLARD ELEMENTARY SCHOOL		1.9			300				300		
TOTAL	3	48.9	40.3	6.8	7625	6406	424	80.9	7850	6452	225

FILE NAME: SD	USER NAME = DavidL	DESIGNED - BB	REVISED -	STATE OF ILLINOIS DEPARTMENT OF TRANSPORTATION	EVANSTON SAFE ROUTES TO SCHOOL SCHEDULE OF QUANTITIES					F.A. RTE.	SECTION	COUNTY	TOTAL SHEETS	SHEET NO.	
		DRAWN - JS	REVISED -							23-00297-00-SW	COOK	35	5		
	PLOT SCALE = 20,000' / In.	CHECKED - DL	REVISED -		CONTRACT NO. 61L41										
	PLOT DATE = 2/13/2025	DATE - 2/10/2025	REVISED -		SCALE: N.T.S.	SHEET	OF	SHEETS	STA.	TO STA.	ILLINOIS FED. AID PROJECT				

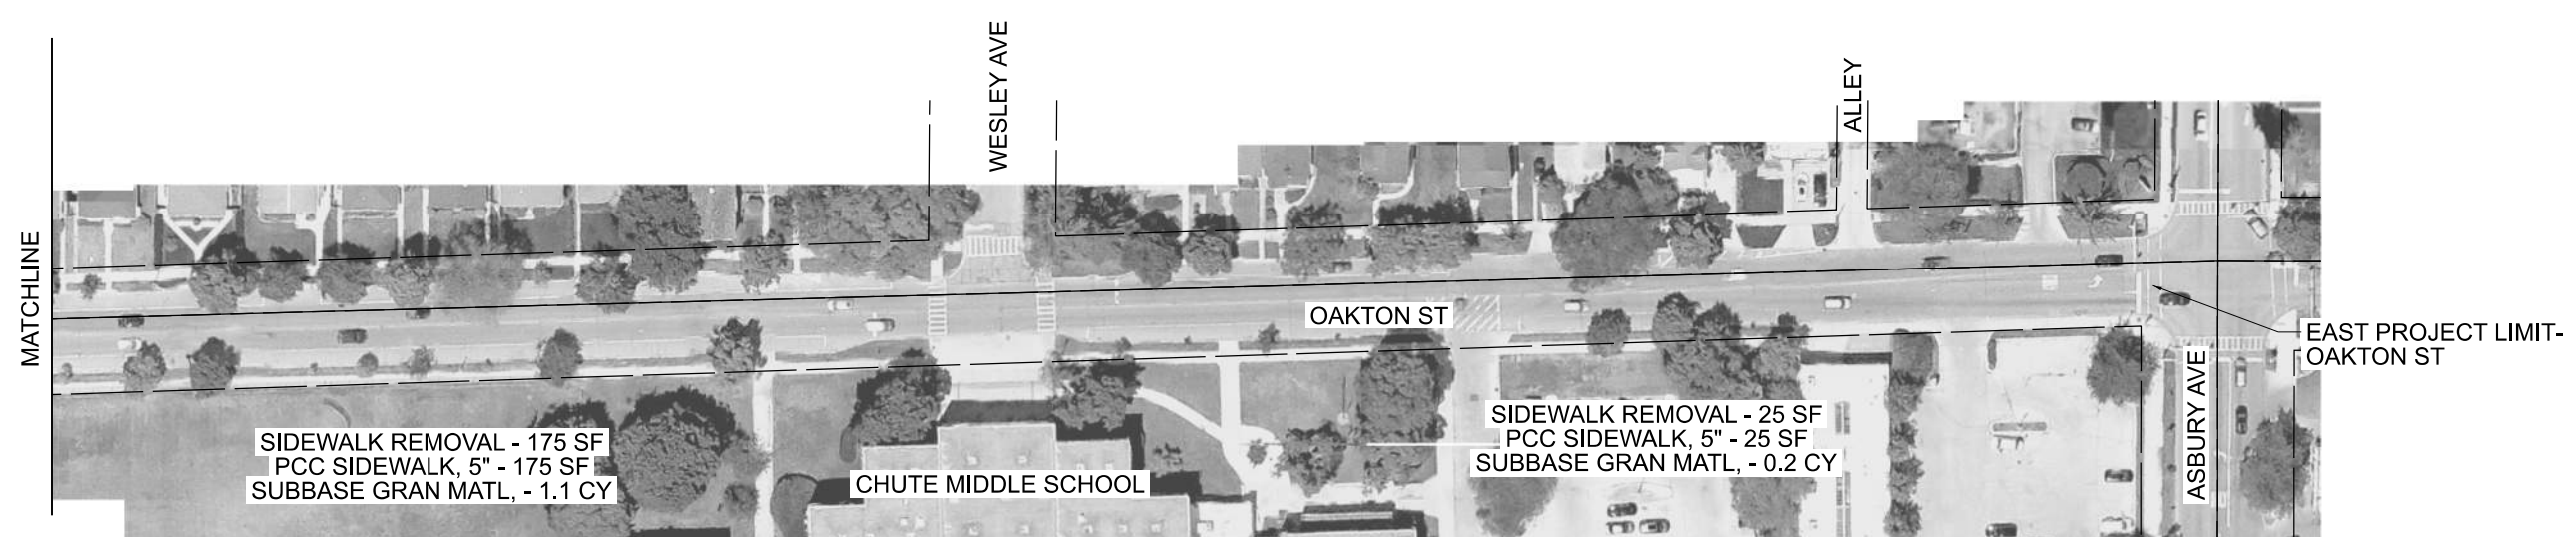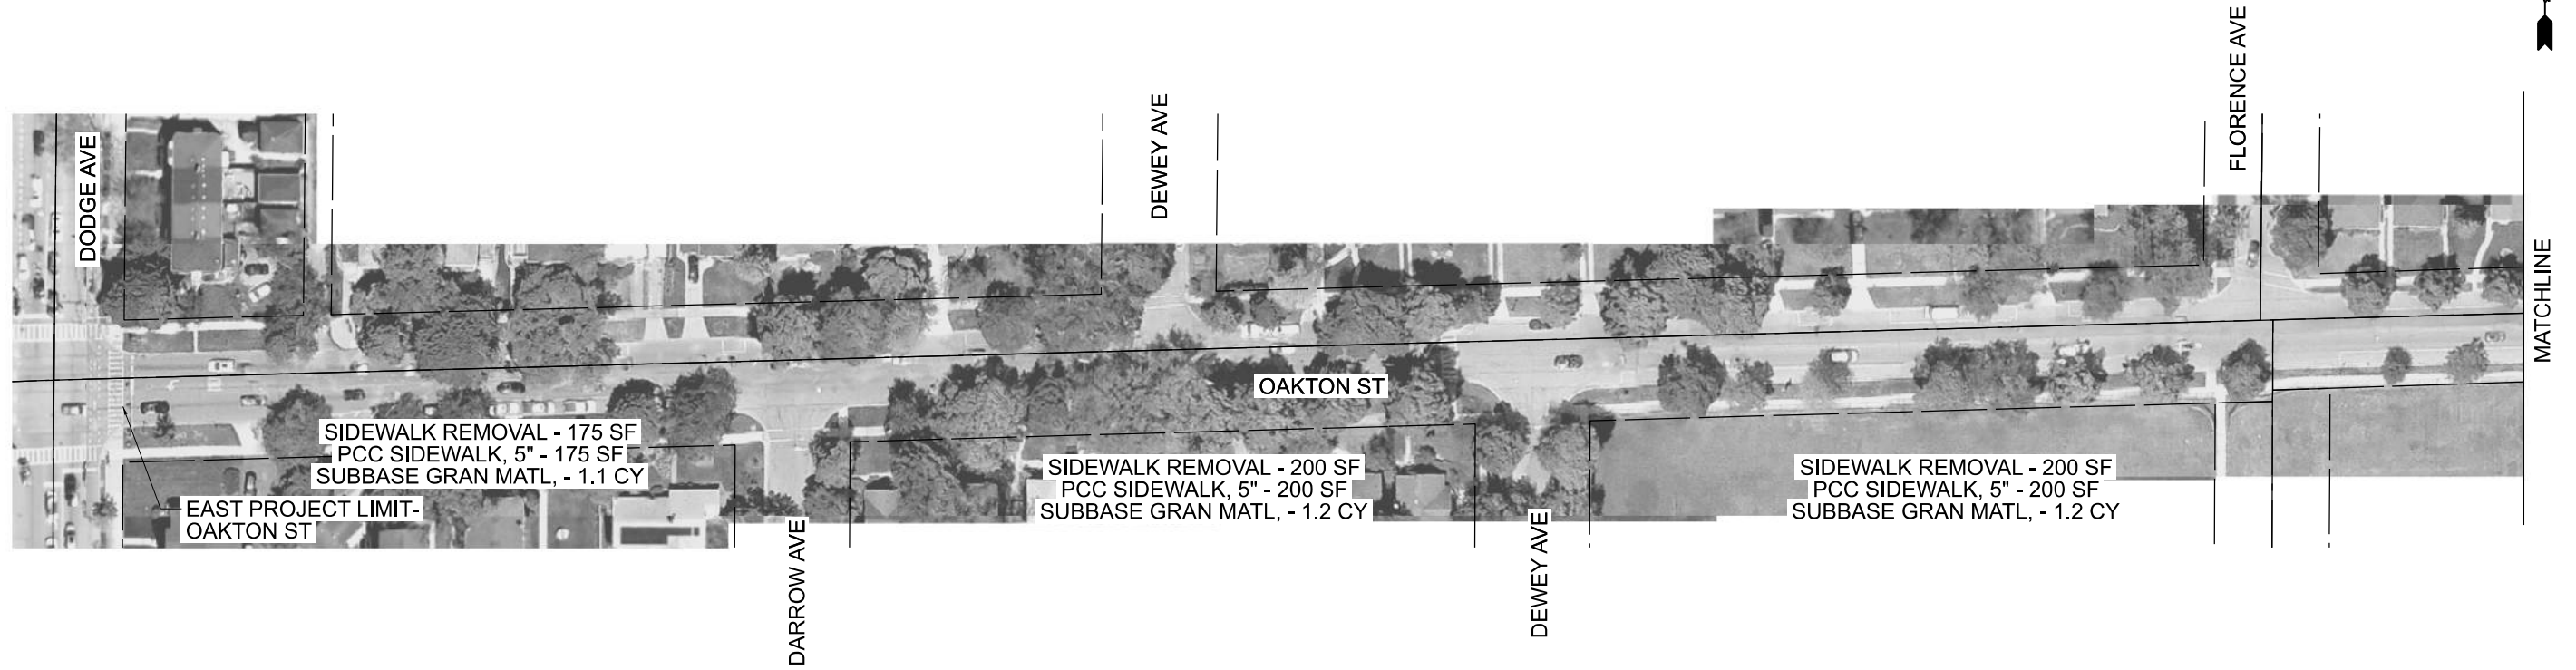


USER NAME = Davidl	DESIGNED - TD	REVISED -
	DRAWN - JS	REVISED -
PLOT SCALE = 100,000' / in.	CHECKED - DL	REVISED -
PLOT DATE = 2/6/2025	DATE = 2/10/25	REVISED -

**STATE OF ILLINOIS
DEPARTMENT OF TRANSPORTATION**

**EVANSTON SAFE ROUTES TO SCHOOL
CHUTE MIDDLE SCHOOL**

SCALE: 1"=50'	SHEET 1	OF 12 SHEETS	STA.	TO STA.
---------------	---------	--------------	------	---------

F.A. RTE.	SECTION	COUNTY	TOTAL SHEETS	SHEET NO.
	23-00297-00-SW	COOK	35	6
		CONTRACT NO. 61141		
		ILLINOIS	FED. AID PROJECT	

 

MODEL: Default
FILE NAME: p:\projects\evanston\safe_routes_to_school\cadd_data\sheet\plan\sheet\pse_dawes_01.dgn

USER NAME	= DavidL	DESIGNED	- TD	REVISED	-
		DRAWN	- JS	REVISED	-
PLOT SCALE	= 100,000'"/in.	CHECKED	- DL	REVISED	-
PLOT DATE	= 2/6/2025	DATE	- 2/10/25	REVISED	-

STATE OF ILLINOIS
DEPARTMENT OF TRANSPORTATION

EVANSTON SAFE ROUTES TO SCHOOL DAWES ELEMENTARY SCHOOL			
SCALE: 1"=50'	SHEET 2	OF 12 SHEETS	STA. TO STA.

F.A. RTE.	SECTION	COUNTY	TOTAL SHEETS	SHEET NO.
	23-00297-00-SW	COOK	35	7
				CONTRACT NO. 61L41
		ILLINOIS	FED. AID PROJECT	

MODEL: Default
FILE NAME: p:\evanston\gis\bartley\comdev\ev-41\Documents\Projects\2023\23-138 Evanston Safe Routes to School\CAADD Data\Sheets\PlanSheets\PSE_Dewey.dgn




USER NAME	= DavidL	DESIGNED -	TD	REVISED -	
		DRAWN -	JS	REVISED -	
PLOT SCALE	= 100,000''/In.	CHECKED -	DL	REVISED -	
PLOT DATE	= 2/6/2025	DATE -	2/10/25	REVISED -	

STATE OF ILLINOIS
DEPARTMENT OF TRANSPORTATION

EVANSTON SAFE ROUTES TO SCHOOL DEWEY ELEMENTARY SCHOOL			
SCALE: 1"=50'	SHEET 3	OF 12 SHEETS	STA. TO STA.

F.A. RTE.	SECTION	COUNTY	TOTAL SHEETS	SHEET NO.
	23-00297-00-SW	COOK	35	8
				CONTRACT NO. 61L41
ILLINOIS FED. AID PROJECT				

 

WEST PROJECT LIMIT - LEE ST,
NORTH PROJECT LIMIT - JUDSON AVE

EAST PROJECT LIMIT - LEE ST,
NORTH PROJECT LIMIT - FOREST AVE



WEST PROJECT LIMIT - MAIN ST,
SOUTH PROJECT LIMIT - JUDSON AVE

EAST PROJECT LIMIT - MAIN ST,
SOUTH PROJECT LIMIT - FOREST AVE

MODEL: Default
FILE NAME: p:\c\evanston\safe_routes_to_school\cadd_data\sheets\plan\sheets\pse_1.mxd
PROJECT: 23-00297-00-SW


USER NAME	= DavidL	DESIGNED	- TD	REVISED	-
		DRAWN	- JS	REVISED	-
PLOT SCALE	= 100,000'"/in.	CHECKED	- DL	REVISED	-
PLOT DATE	= 2/6/2025	DATE	- 2/10/25	REVISED	-

STATE OF ILLINOIS
DEPARTMENT OF TRANSPORTATION

EVANSTON SAFE ROUTES TO SCHOOL LINCOLN ELEMENTARY SCHOOL			
SCALE: 1"=50'	SHEET 5	OF 12 SHEETS	STA. TO STA.

F.A. RTE.	SECTION	COUNTY	TOTAL SHEETS	SHEET NO.
	23-00297-00-SW	COOK	35	10
CONTRACT NO. 61L41				
ILLINOIS FED. AID PROJECT				

MODEL: Default
FILE NAME: p:\evanston\grubentley\comderma\evaw41\Documents\Projects\2023\23-188 Evanston Safe Routes to School\CAD Data\Sheets\PlanSheets\PS6_Lincolnwood.dgn

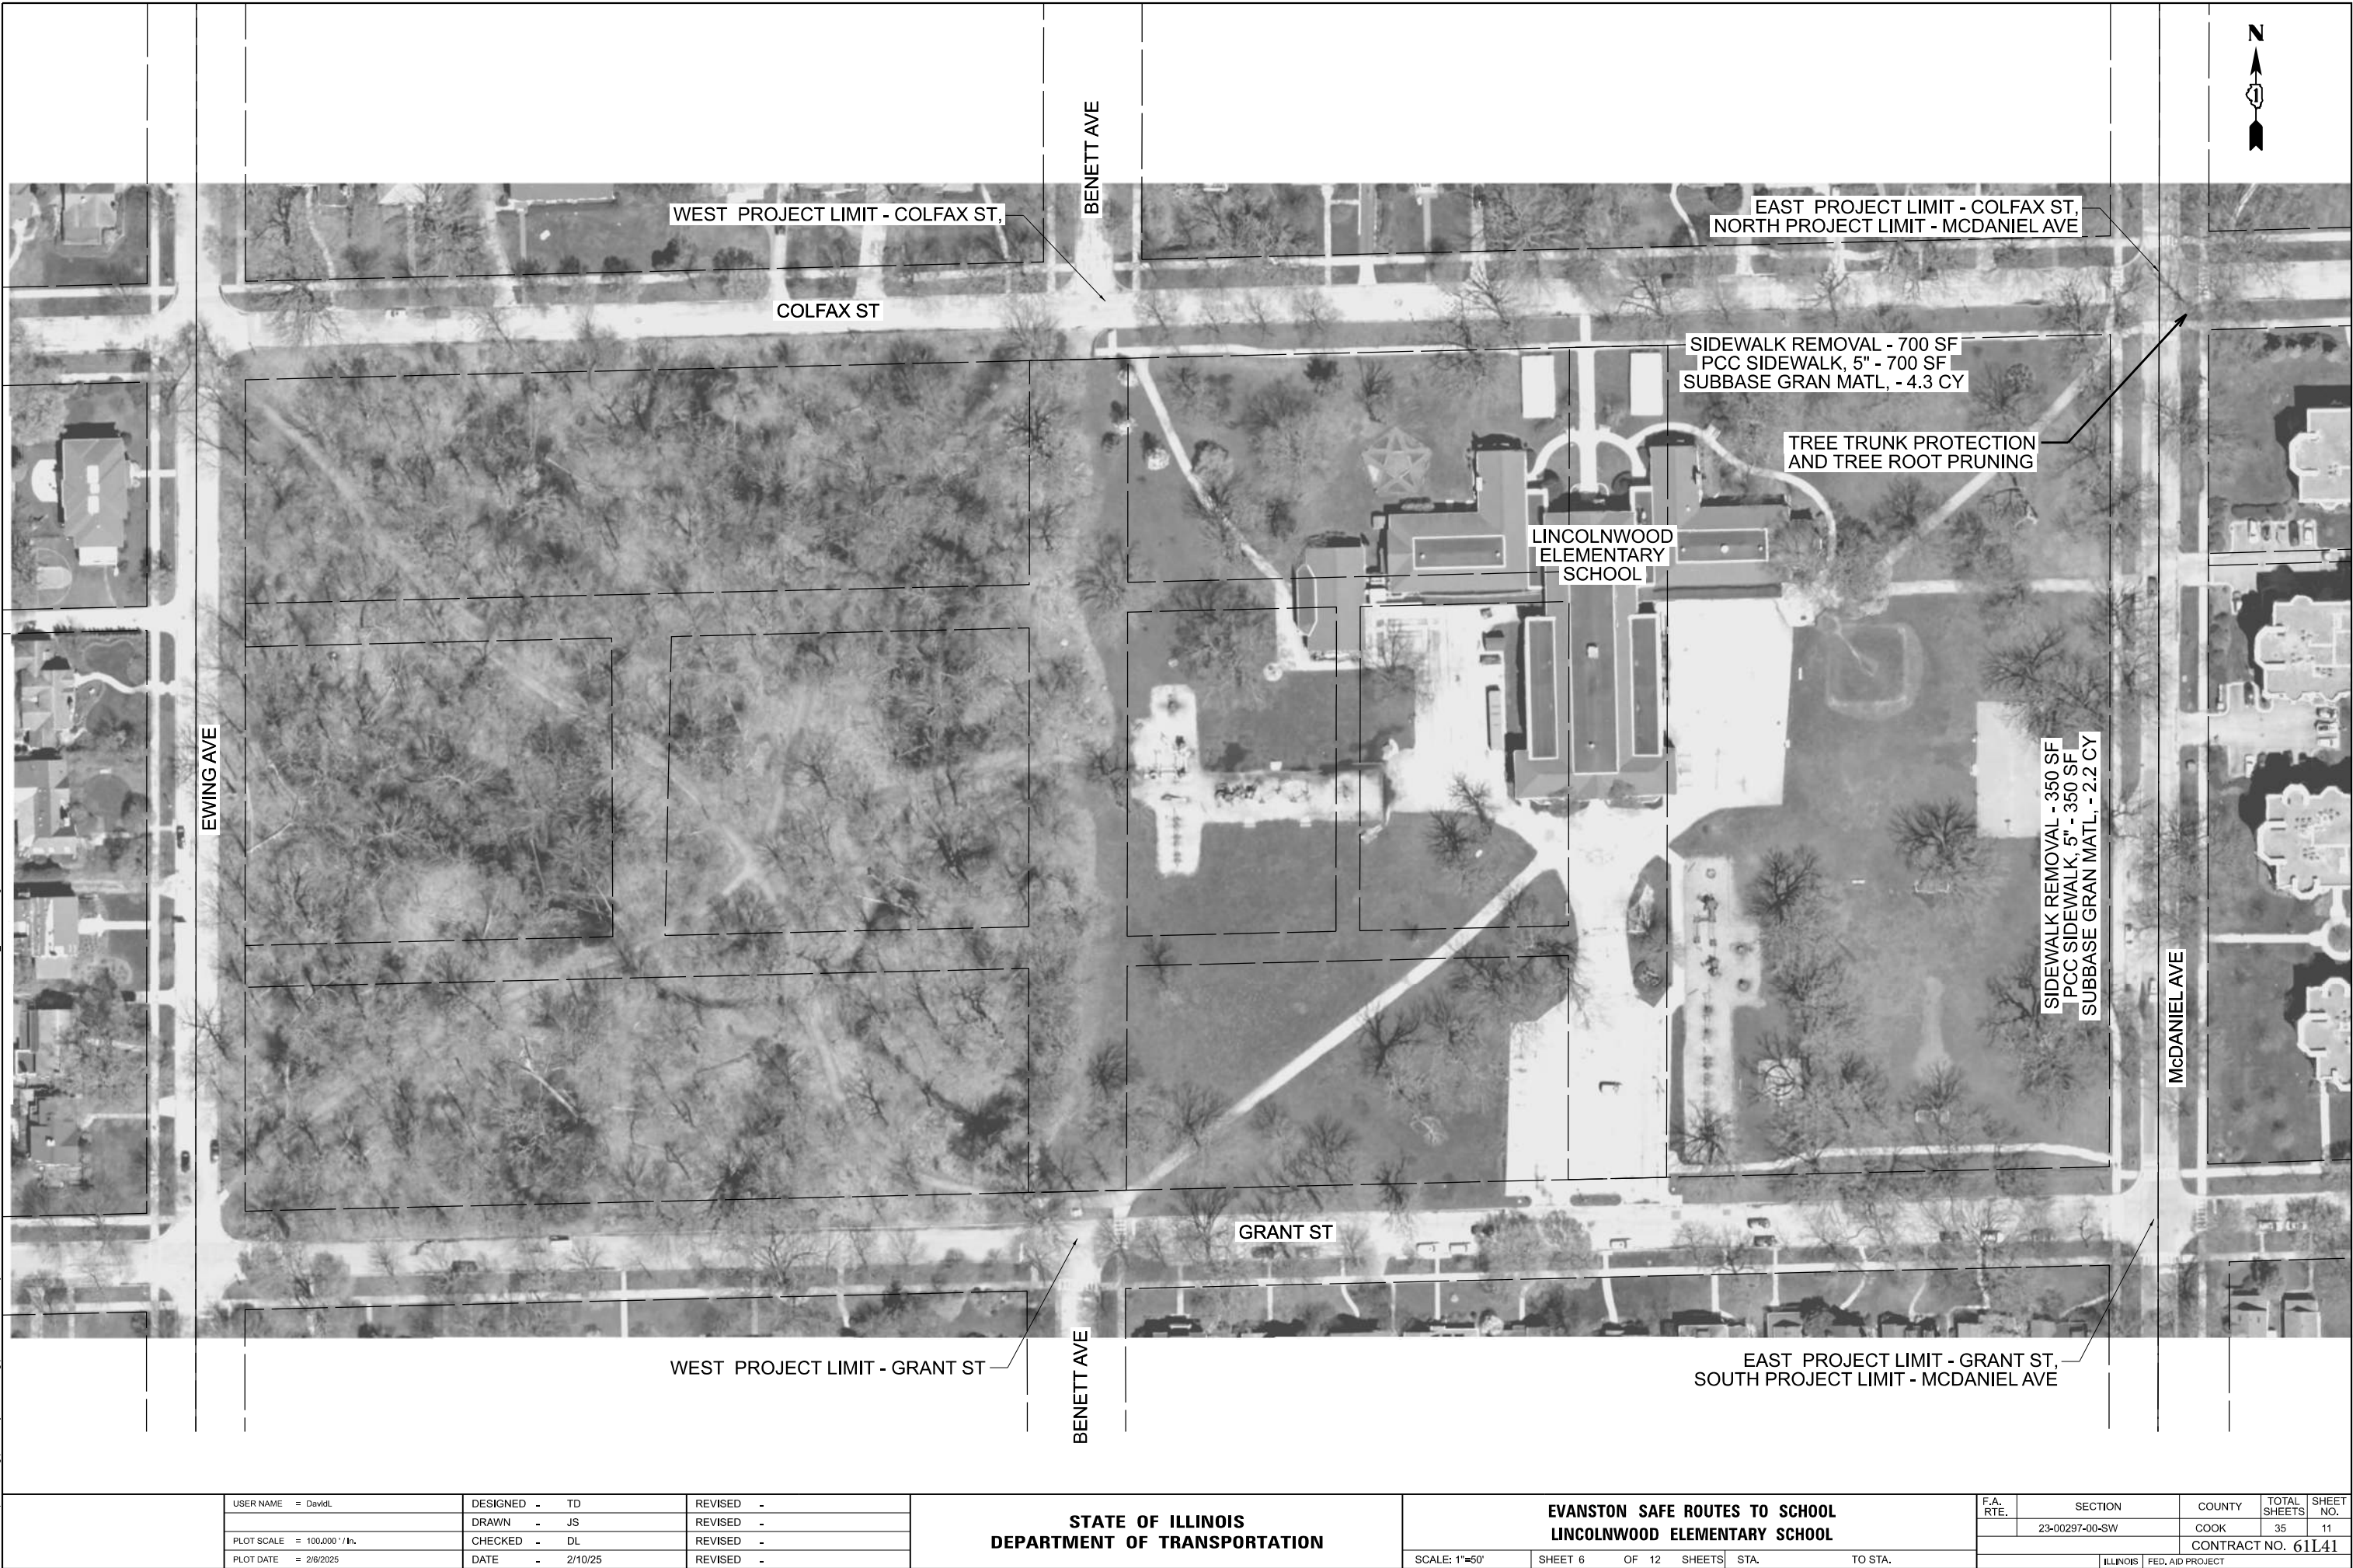

USER NAME	= DavidL	DESIGNED	- TD	REVISED	-
		DRAWN	- JS	REVISED	-
PLOT SCALE	= 100,000'"/in.	CHECKED	- DL	REVISED	-
PLOT DATE	= 2/6/2025	DATE	- 2/10/25	REVISED	-

STATE OF ILLINOIS
DEPARTMENT OF TRANSPORTATION

EVANSTON SAFE ROUTES TO SCHOOL LINCOLNWOOD ELEMENTARY SCHOOL			
SCALE: 1"=50'	SHEET 6	OF 12 SHEETS	STA. TO STA.

F.A. RTE.	SECTION	COUNTY	TOTAL SHEETS	SHEET NO.
	23-00297-00-SW	COOK	35	11
				CONTRACT NO. 61L41
		ILLINOIS	FED. AID PROJECT	



MODEL: Default
FILE NAME: p:\evanston\safe_routes_to_school\cadd_data\streets\plan\streets\pse_mlk.dgn
PROJECT: 23-00297-00-SW

USER NAME	= DavidL	DESIGNED	- TD	REVISED	-
		DRAWN	- JS	REVISED	-
PLOT SCALE	= 100,000' / in.	CHECKED	- DL	REVISED	-
PLOT DATE	= 2/6/2025	DATE	- 2/10/25	REVISED	-

STATE OF ILLINOIS
DEPARTMENT OF TRANSPORTATION

EVANSTON SAFE ROUTES TO SCHOOL DR. MARTIN LUTHER KING JR. SCHOOL			
SCALE: 1"=50'	SHEET 7	OF 12 SHEETS	STA. TO STA.

F.A. RTE.	SECTION	COUNTY	TOTAL SHEETS	SHEET NO.
	23-00297-00-SW	COOK	35	12
CONTRACT NO. 61L41				
ILLINOIS FED. AID PROJECT				



— EAST PROJECT LIMIT - OAKTON ST
NORTH PROJECT LIMIT - RIDGE AVE

OAKTON ST

SIDEWALK REMOVAL - 75 SF -
PCC SIDEWALK, 5" - 75 SF
SUBBASE GRAN MATL, - 0.5 CY

OAKTON ELEMENTARY SCHOOL

BARTON AVE

SIDEWALK REMOVAL - 25 SF
PCC SIDEWALK, 5" - 25 SF
SUBBASE GRAN MATL, - 0.2 CY

SIDEWALK REMOVAL - 150 SF
PCC SIDEWALK 5", SPECIAL - 150 SF
SUBBASE GRAN MATL, - 0.9 CY

SIDEWALK REMOVAL - 75 SF
SPECIAL 5" PCC SIDEWALK
SUBBASE GRAN MATL. - 0.5 CY

RIDGE AVE

WEST PROJECT LIMIT - AUSTIN ST
SOUTH PROJECT LIMIT - BARTON AVE

AUSTIN ST

TREE TRUNK PROTECTION AND TREE ROOT PRUNING

EAST PROJECT LIMIT - AUSTIN ST
SOUTH PROJECT LIMIT - RIDGE AVE

USER NAME = DavidL	DESIGNED = TD	REVISED =
	DRAWN = JS	REVISED =
PLOT SCALE = 100,000' / in.	CHECKED = DL	REVISED =
PLOT DATE = 2/6/2025	DATE = 2/10/25	REVISED =

STATE OF ILLINOIS
DEPARTMENT OF TRANSPORTATION

**EVANSTON SAFE ROUTES TO SCHOOL
OAKTON ELEMENTARY SCHOOL**

SCALE: 1"=50'

SHEET 8

OF

OF 12 SHEETS

S	STA.
---	------

S	STA.
---	------



S	STA.
---	------

TO STA.

F.A. RTE.	SECTION	COUNTY	TOTAL SHEETS	SHEET NO.
	23-00297-00-SW	COOK	35	13
		CONTRACT NO. 61L41		
		ILLINOIS	FED. AID PROJECT	

MODEL: Default
FILE NAME: pwr:/terraeng-pw-01/Documents/Projects/2023/23-198_Evanston Safe Routes To School/CADD Data/Sheets/PlanSheets/PSE_Oakton.dgn

MODEL: Default
FILE NAME: p:\c\l\erasing\p\hantley\condemna\egw-41\Documents\Projects\2023\23-188 Evanston Safe Routes to School\CAADD Data\Sheets\Plan\Sheets\PSE Orrington.dgn

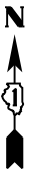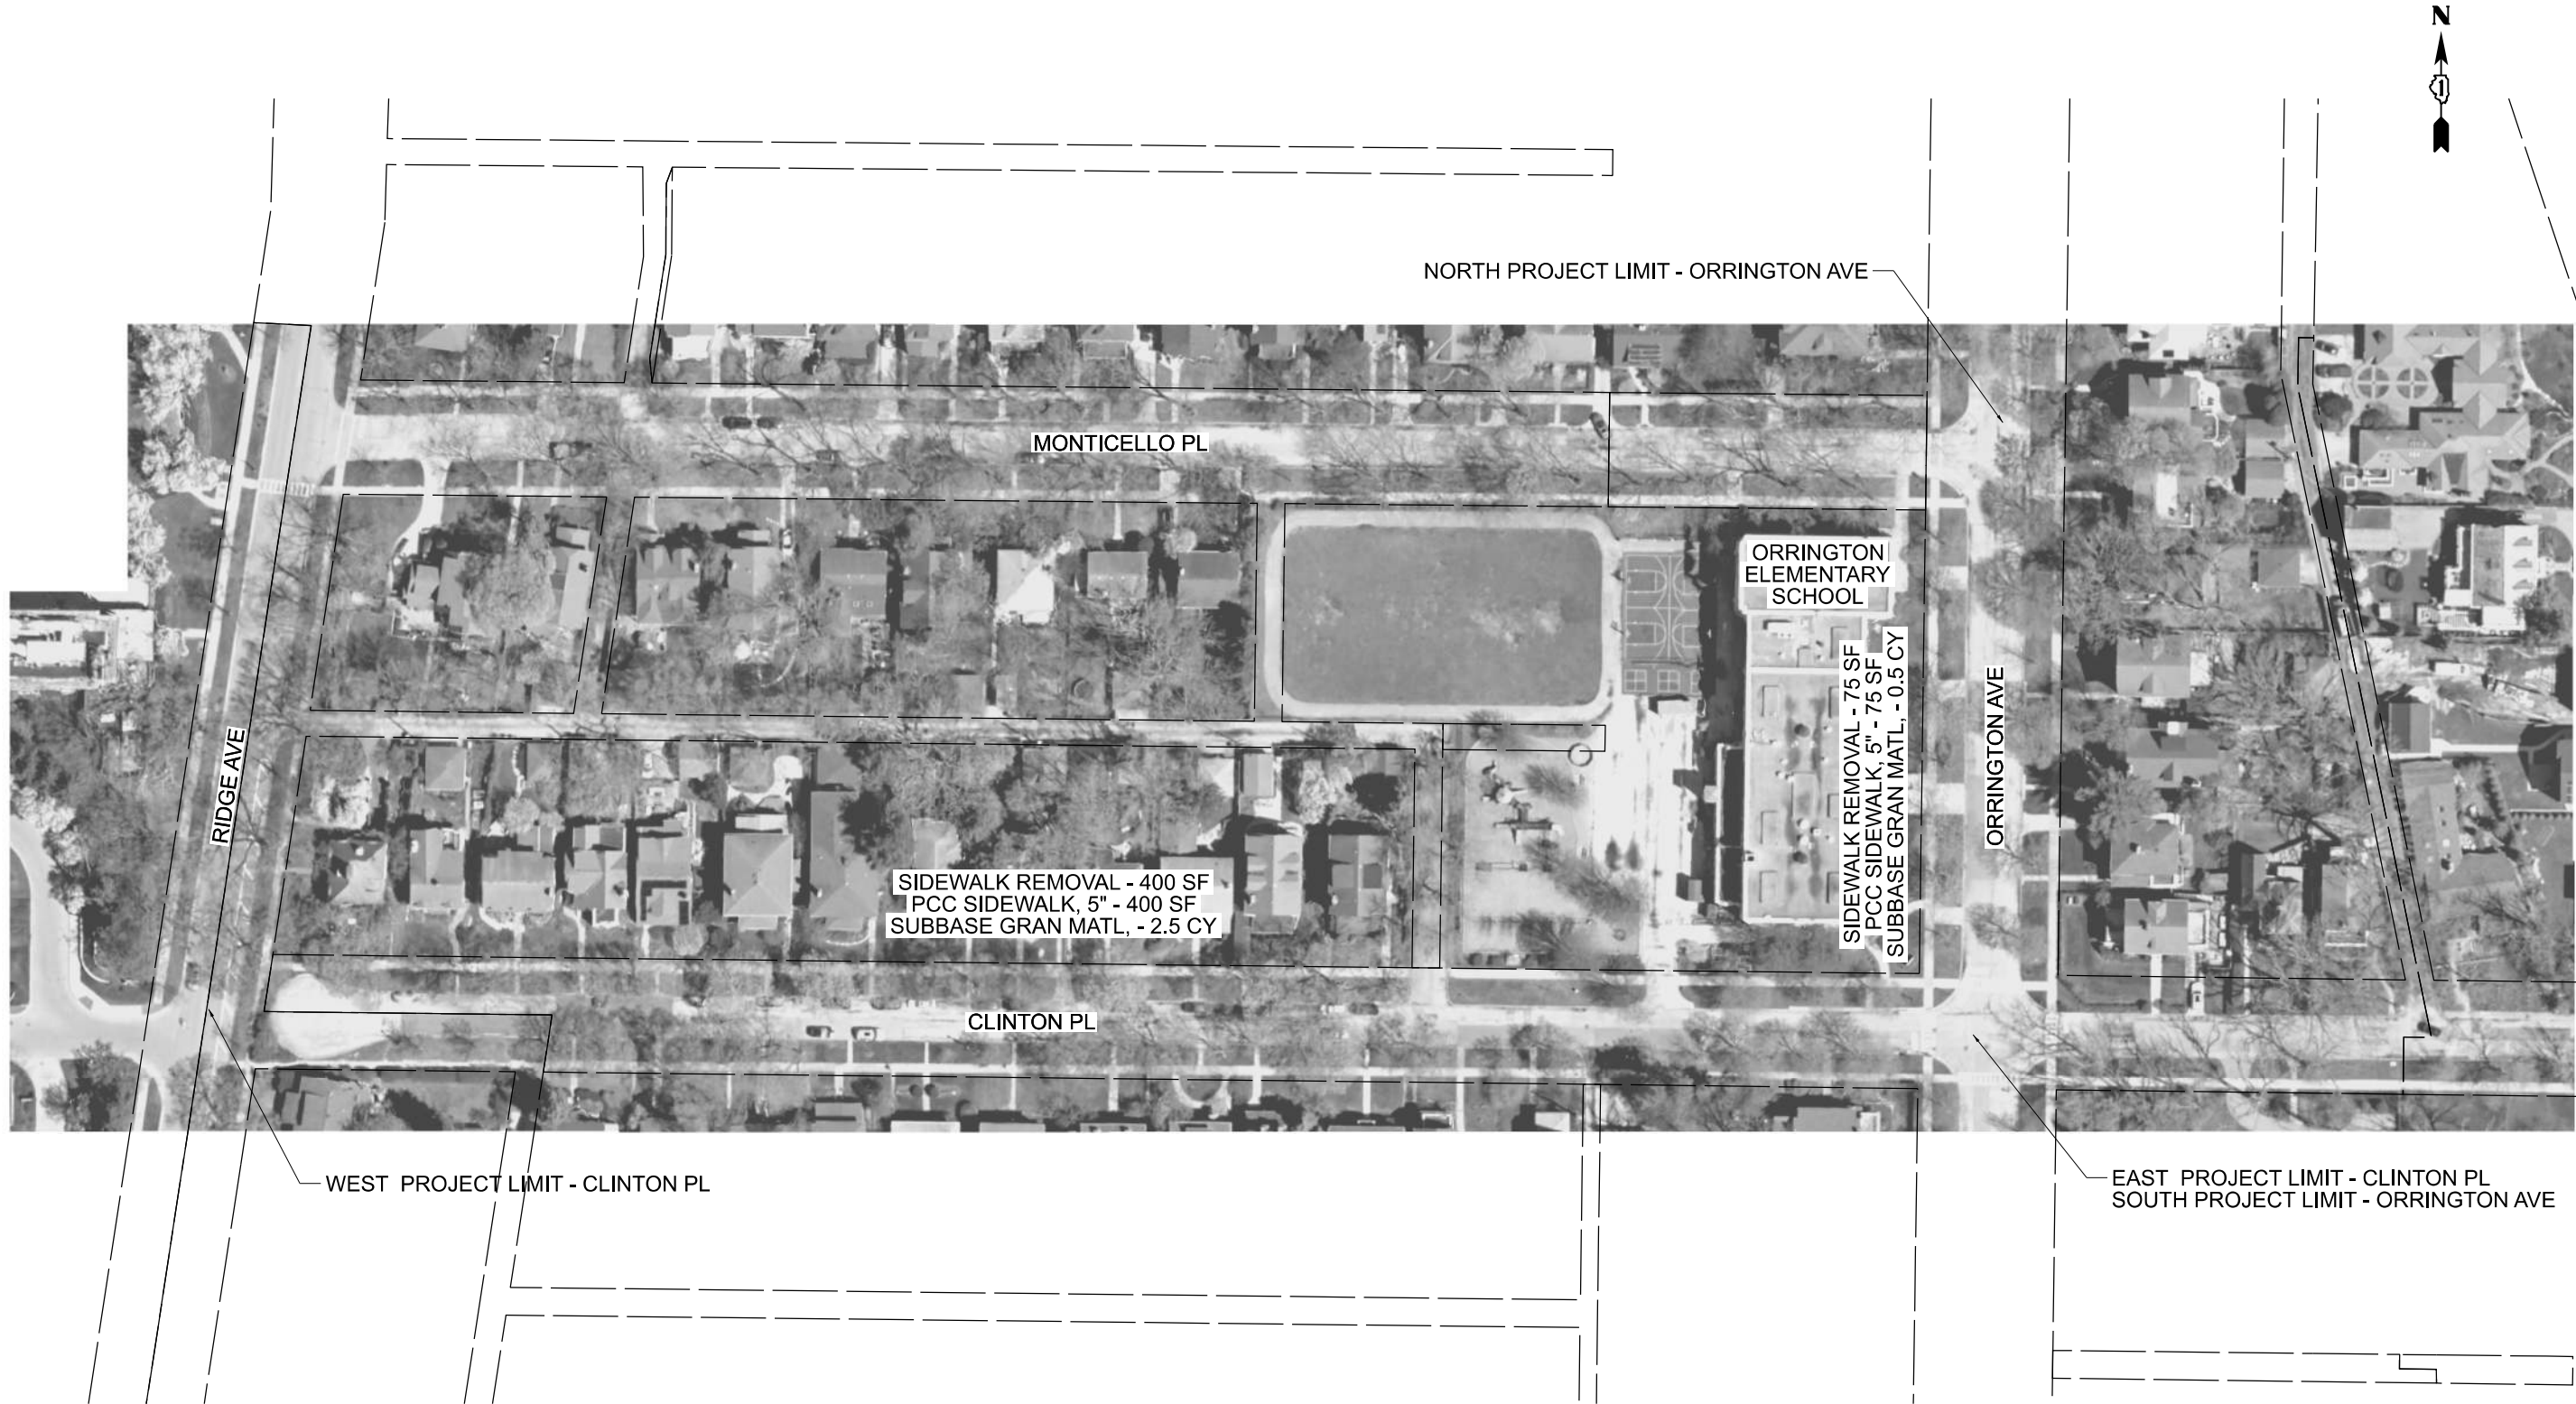


USER NAME	= DavidL	DESIGNED	- TD	REVISED	-
DRAWN	- JS	CHECKED	- DL	REVISED	-
PLOT SCALE	= 100,000' / in.	DATE	- 2/10/25	REVISED	-
PLOT DATE	= 2/6/2025				

STATE OF ILLINOIS
DEPARTMENT OF TRANSPORTATION

EVANSTON SAFE ROUTES TO SCHOOL ORRINGTON ELEMENTARY SCHOOL			
SCALE: 1"=50'	SHEET 9	OF 12 SHEETS	STA. TO STA.

F.A. RTE.	SECTION	COUNTY	TOTAL SHEETS	SHEET NO.
	23-00297-00-SW	COOK	35	14
				CONTRACT NO. 61L41
ILLINOIS FED. AID PROJECT				

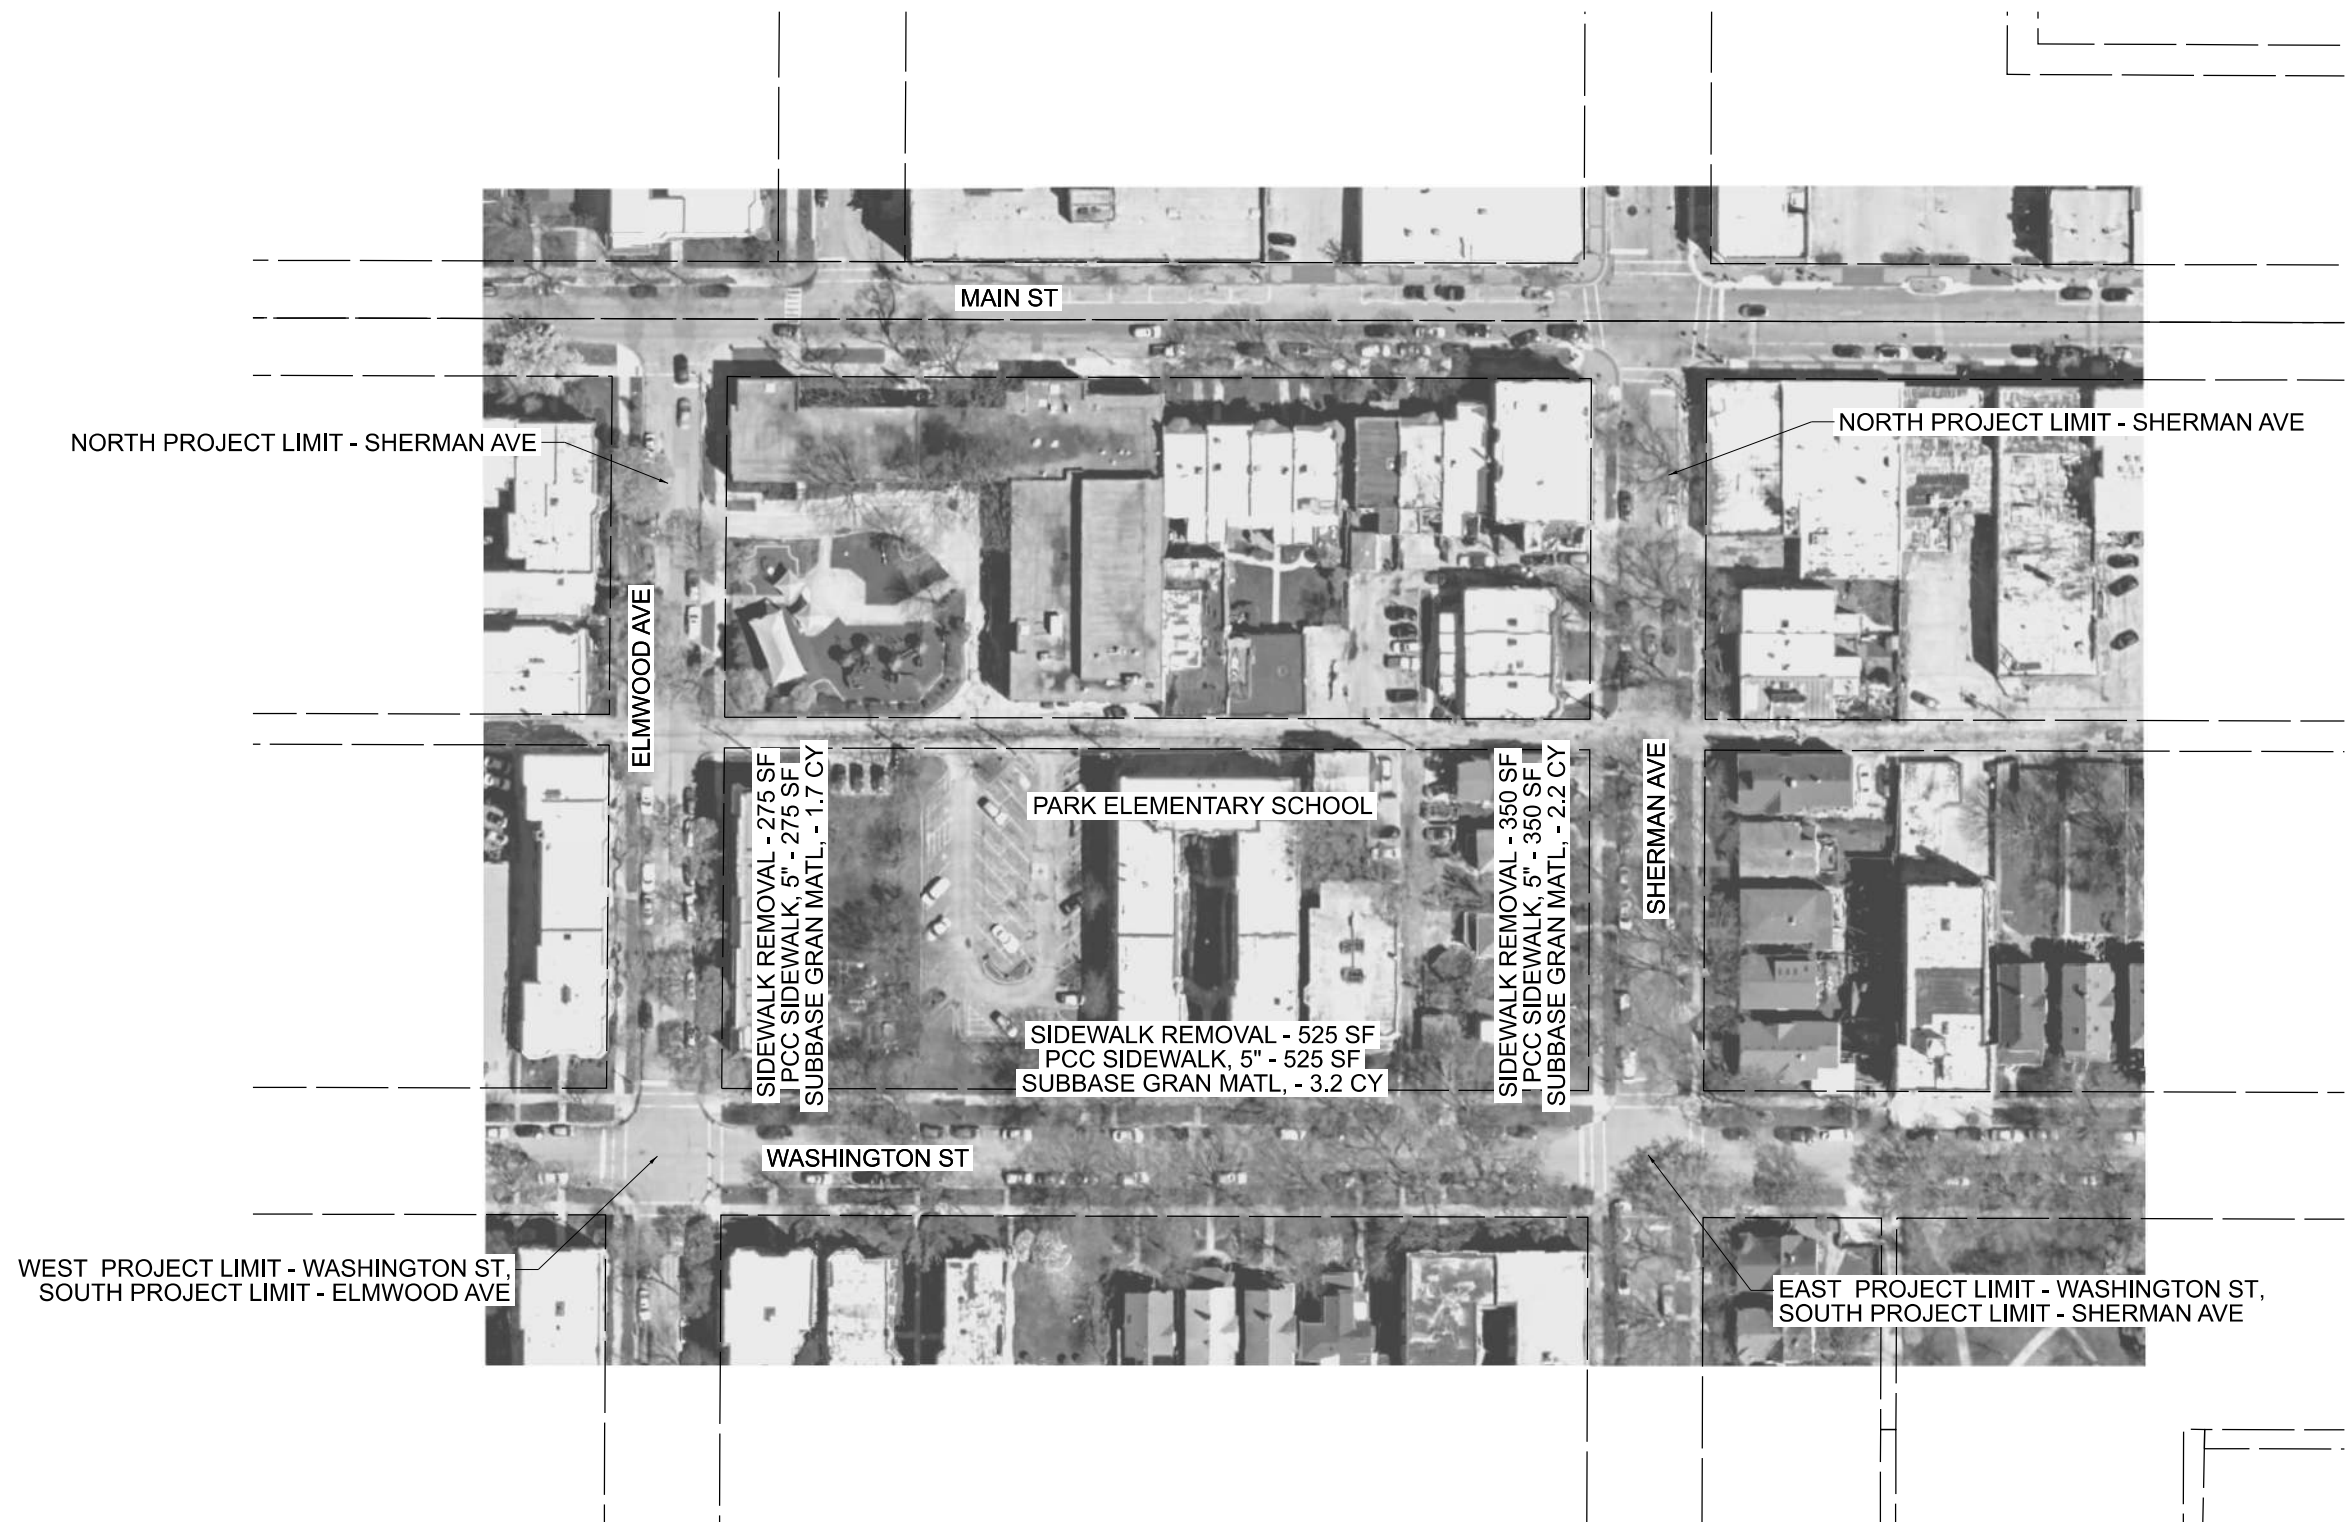

MODEL: Default
FILE NAME: p:\c\hennings-jan-bentley.com\magnus-jan-41\Documents\Projects\2023\23-188 Evanston Safe Routes to School\CADD Data\Sheets\PlanSheets\PSE_Park.dgn

USER NAME	= DavidL	DESIGNED	- TD	REVISED	-
		DRAWN	- JS	REVISED	-
PLOT SCALE	= 100,000'"/in.	CHECKED	- DL	REVISED	-
PLOT DATE	= 2/6/2025	DATE	- 2/10/25	REVISED	-

STATE OF ILLINOIS
DEPARTMENT OF TRANSPORTATION

EVANSTON SAFE ROUTES TO SCHOOL PARK ELEMENTARY SCHOOL			
SCALE: 1"=50'	SHEET 10	OF 12 SHEETS	STA. TO STA.

F.A. RTE.	SECTION	COUNTY	TOTAL SHEETS	SHEET NO.
	23-00297-00-SW	COOK	35	15
				CONTRACT NO. 61L41
		ILLINOIS	FED. AID PROJECT	

MODEL: Default
FILE NAME: p:\othereng\p\hantley\comdermaeng\ev-41\Documents\Projects\2023\23-138 Evanston Safe Routes To School\CADD Data\Sheets\PlanSheets\PSE_Washington_02.dgn





USER NAME = DavidL	DESIGNED - TD	REVISED - ____
	DRAWN - JS	REVISED - ____
PLOT SCALE = 100,000' / in.	CHECKED - DL	REVISED - ____
PLOT DATE = 2/6/2025	DATE - 2/10/25	REVISED - ____

STATE OF ILLINOIS
DEPARTMENT OF TRANSPORTATION



EVANSTON SAFE ROUTES TO SCHOOL WASHINGTON ELEMENTARY SCHOOL			
SCALE: 1"=50'	SHEET 11	OF 12 SHEETS	STA. ____ TO STA. ____

F.A. RTE.	SECTION	COUNTY	TOTAL SHEETS	SHEET NO.
---	23-00297-00-SW	COOK	35	16
CONTRACT NO. 61L41				
ILLINOIS FED. AID PROJECT				

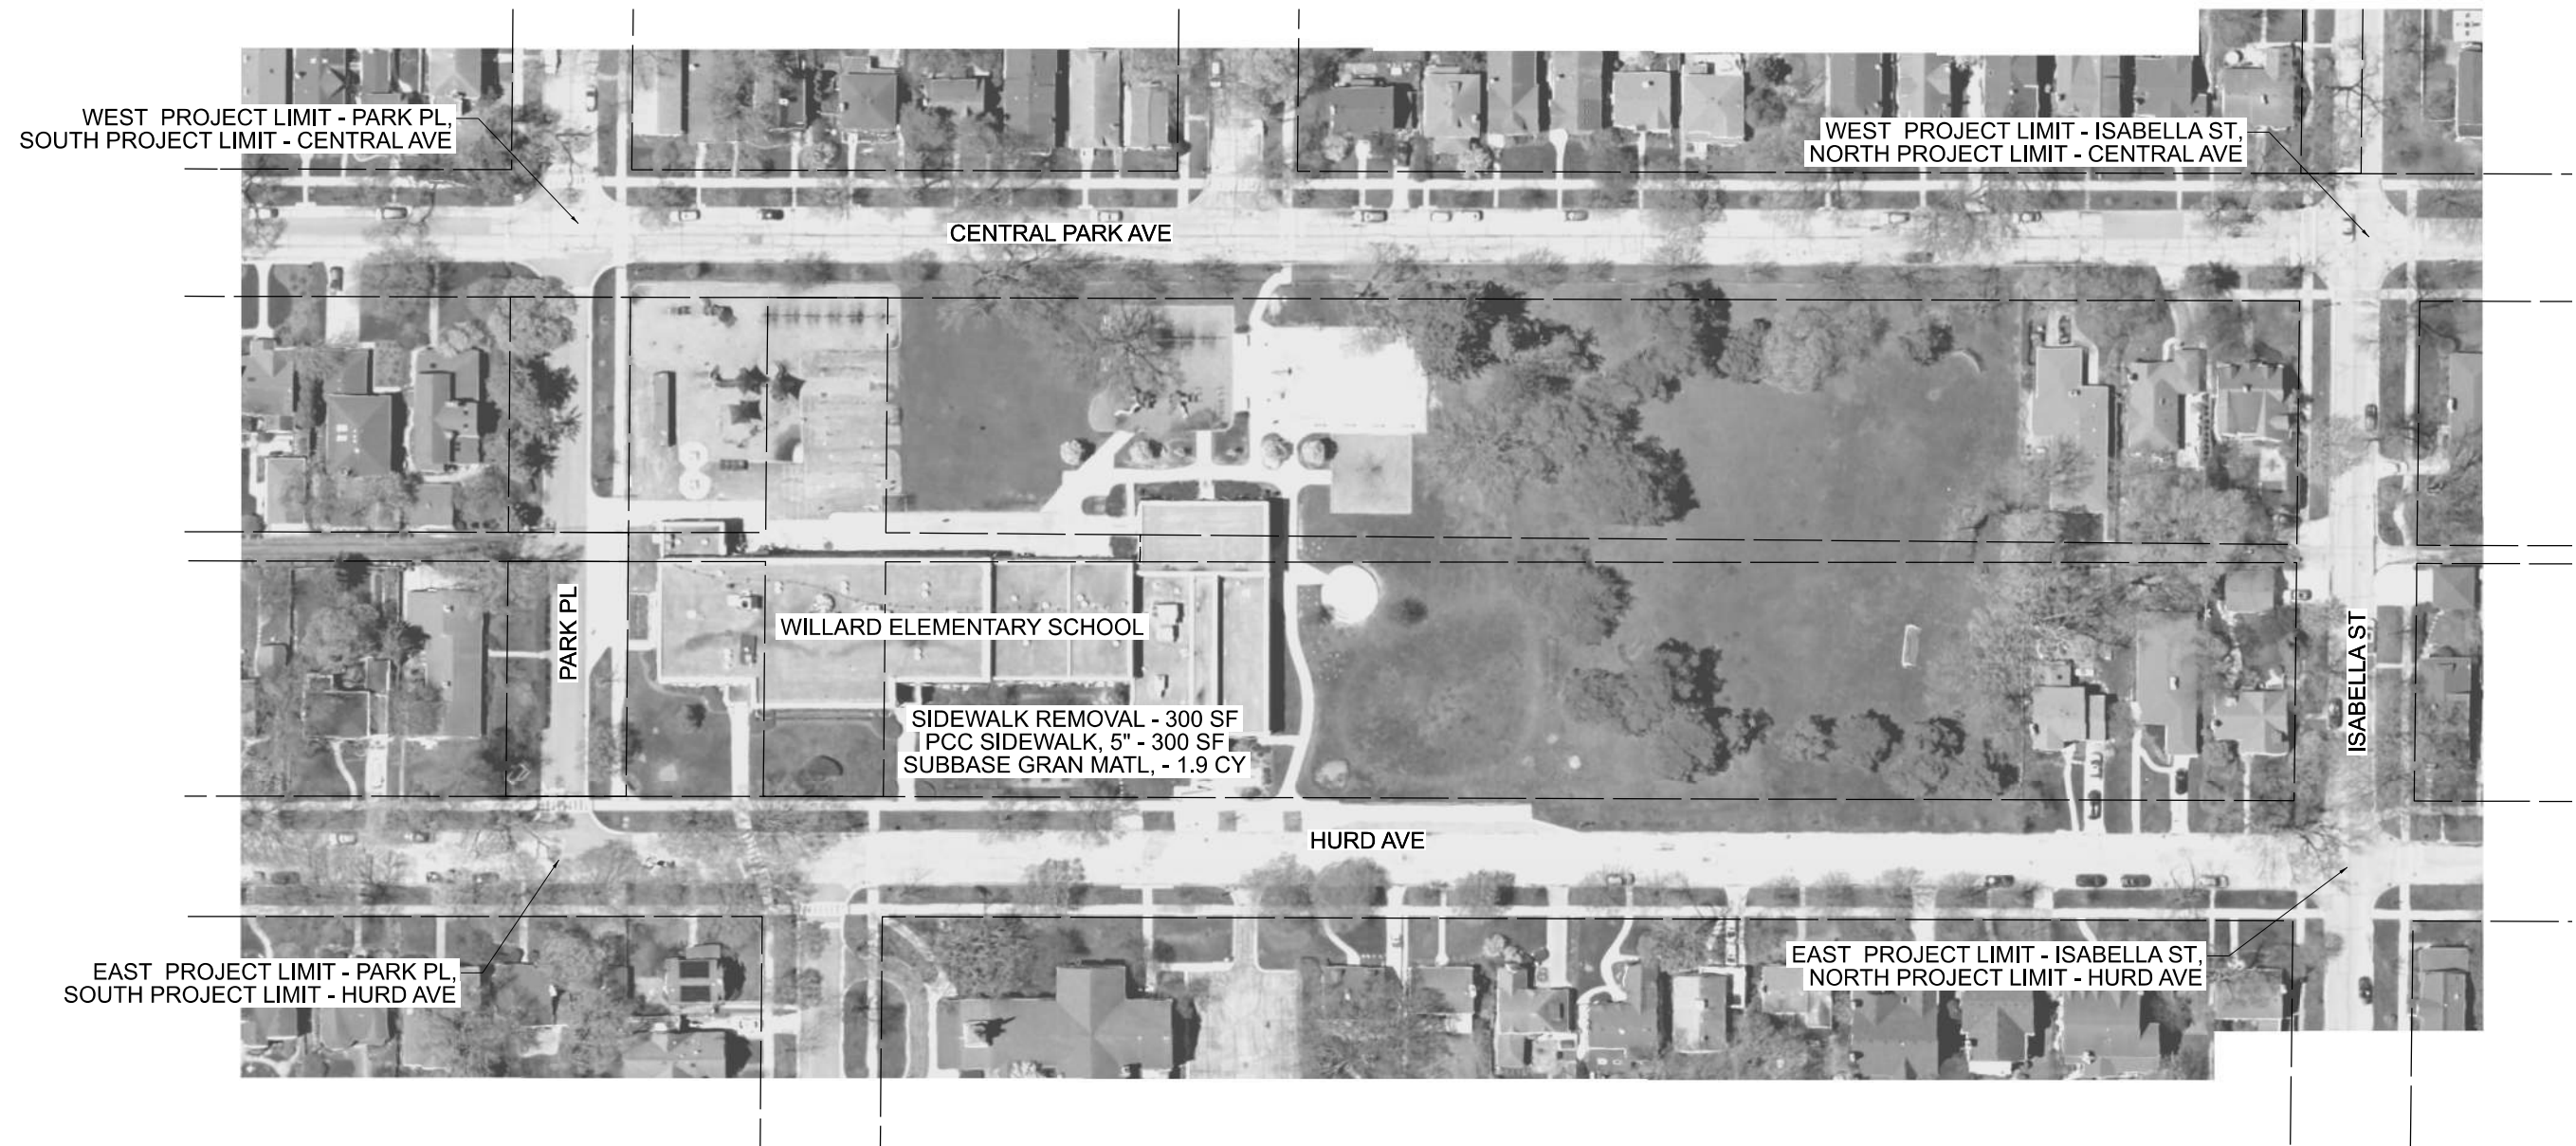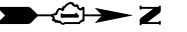

FILE NAME: SD	USER NAME = DavidL	DESIGNED - TD	REVISED -	STATE OF ILLINOIS DEPARTMENT OF TRANSPORTATION	EVANSTON SAFE ROUTES TO SCHOOL WILLARD ELEMENTARY SCHOOL				F.A. RTE.	SECTION	COUNTY	TOTAL SHEETS	SHEET NO.
		DRAWN - JS	REVISED -							23-00297-00-SW	COOK	35	17
	PLOT SCALE = 100,000' / In.	CHECKED - DL	REVISED -		CONTRACT NO. 61L41								
	PLOT DATE = 2/6/2025	DATE - 2/10/25	REVISED -		SCALE: 1"=50'	SHEET 12	OF 12 SHEETS	STA.	TO STA.				
					ILLINOIS FED. AID PROJECT								

WESLEY AVE

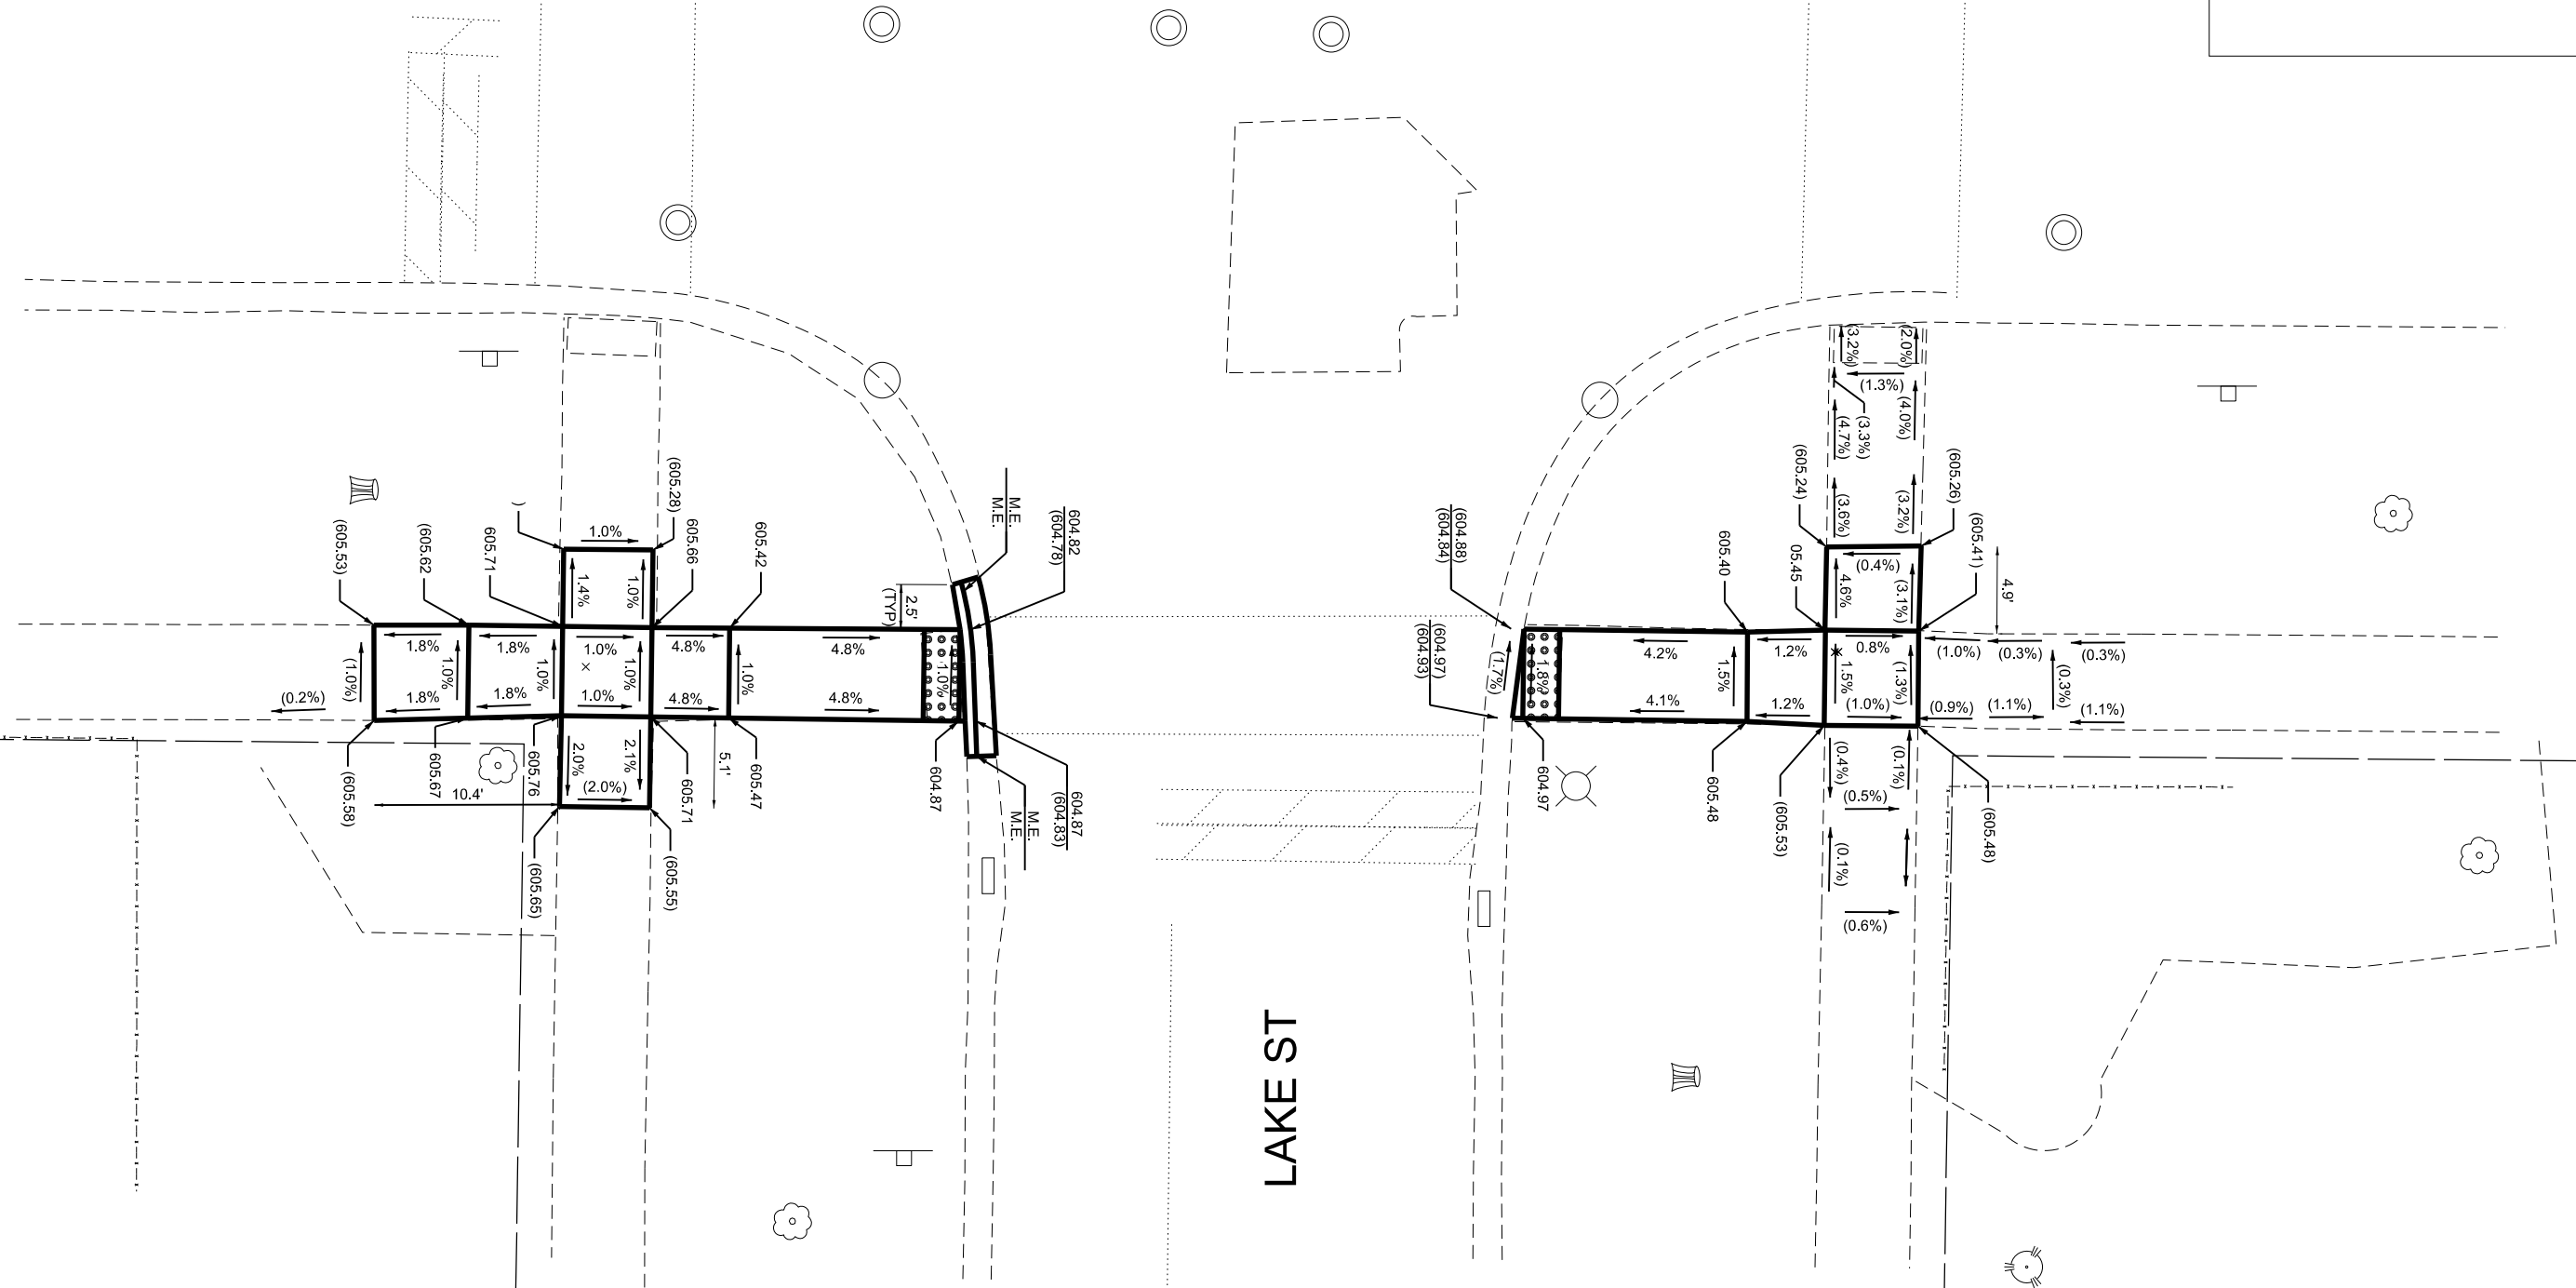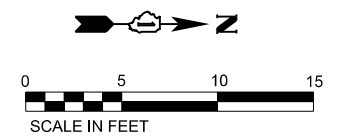

LEGEND

(XX.XX) EXISTING ELEVATION
(X.X%) EXISTING SLOPE
XX.XX PROPOSED ELEVATION
X.X% PROPOSED SLOPE



PROPOSED C&G R&R



PROPOSED SIDEWALK R&R
(5' WIDTH, TYPICAL)



DETECTABLE WARNINGS

BC BACK OF CURB
M/E MATCH EXISTING

STATE OF ILLINOIS
DEPARTMENT OF TRANSPORTATION


**EVANSTON SAFE ROUTES TO SCHOOL
DEWEY ELEMENTARY SCHOOL**

F.A. RTE.	SECTION	COUNTY	TOTAL SHEETS	SHEET NO.
	23-00297-00-SW	COOK	35	18
		CONTRACT NO. 61L41		
		ILLINOIS	FED. AID PROJECT	

MODEL: Default
FILE NAME: pwc\lterarrang-pw-bentley.com\lterarrang-pw-01\Documents\Projects\2023\23-198 Evanston Safe Routes To School\CADD Data\Sheets\Details\ADA_Dewey_01.dgn

WESLEY AVE

GROVE ST

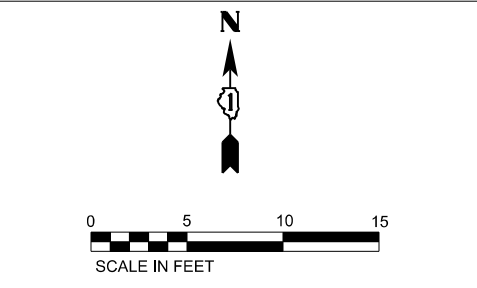

LEGEND

(XX.XX) EXISTING ELEVATION
(X.X%) EXISTING SLOPE
XX.XX PROPOSED ELEVATION
X.X% PROPOSED SLOPE



PROPOSED C&G R&R
PROPOSED SIDEWALK R&R
(5' WIDTH, TYPICAL)
DETECTABLE WARNINGS

BC BACK OF CURB
M/E MATCH EXISTING

MODEL: Default
FILE NAME: p:\intermap\pcw\hwy\containing\pcw\41\Documents\Projects\2023\23-198 Evanston Safe Routes To School\CADD Data\Sheets\Detail\ADA_Dewey_02.dgn

USER NAME = DavidL
PLOT SCALE = 10,000' = 1 in.
PLOT DATE = 2/13/2025

DESIGNED - BB
DRAWN - JS
CHECKED - DL
DATE - 2/10/25

REVISED -
REVISED -
REVISED -
REVISED -


STATE OF ILLINOIS
DEPARTMENT OF TRANSPORTATION



EVANSTON SAFE ROUTES TO SCHOOL
DEWEY ELEMENTARY SCHOOL

SCALE: 1"=50' SHEET 2 OF 16 SHEETS STA. TO STA.

F.A. RTE.	SECTION	COUNTY	TOTAL SHEETS	SHEET NO.
	23-00297-00-SW	COOK	35	19
CONTRACT NO. 61L41				
ILLINOIS FED. AID PROJECT				

MODEL: D:\a\1\p\interagency\hwy\containing\p\41\Documents\Projects\2023\23-198\Evanson Safe Routes To School\CADD Data\Sheets\Detail\ADA_Dewey_03.dgn
FILE NAME: p\interagency\hwy\containing\p\41\Documents\Projects\2023\23-198\Evanson Safe Routes To School\CADD Data\Sheets\Detail\ADA_Dewey_03.dgn

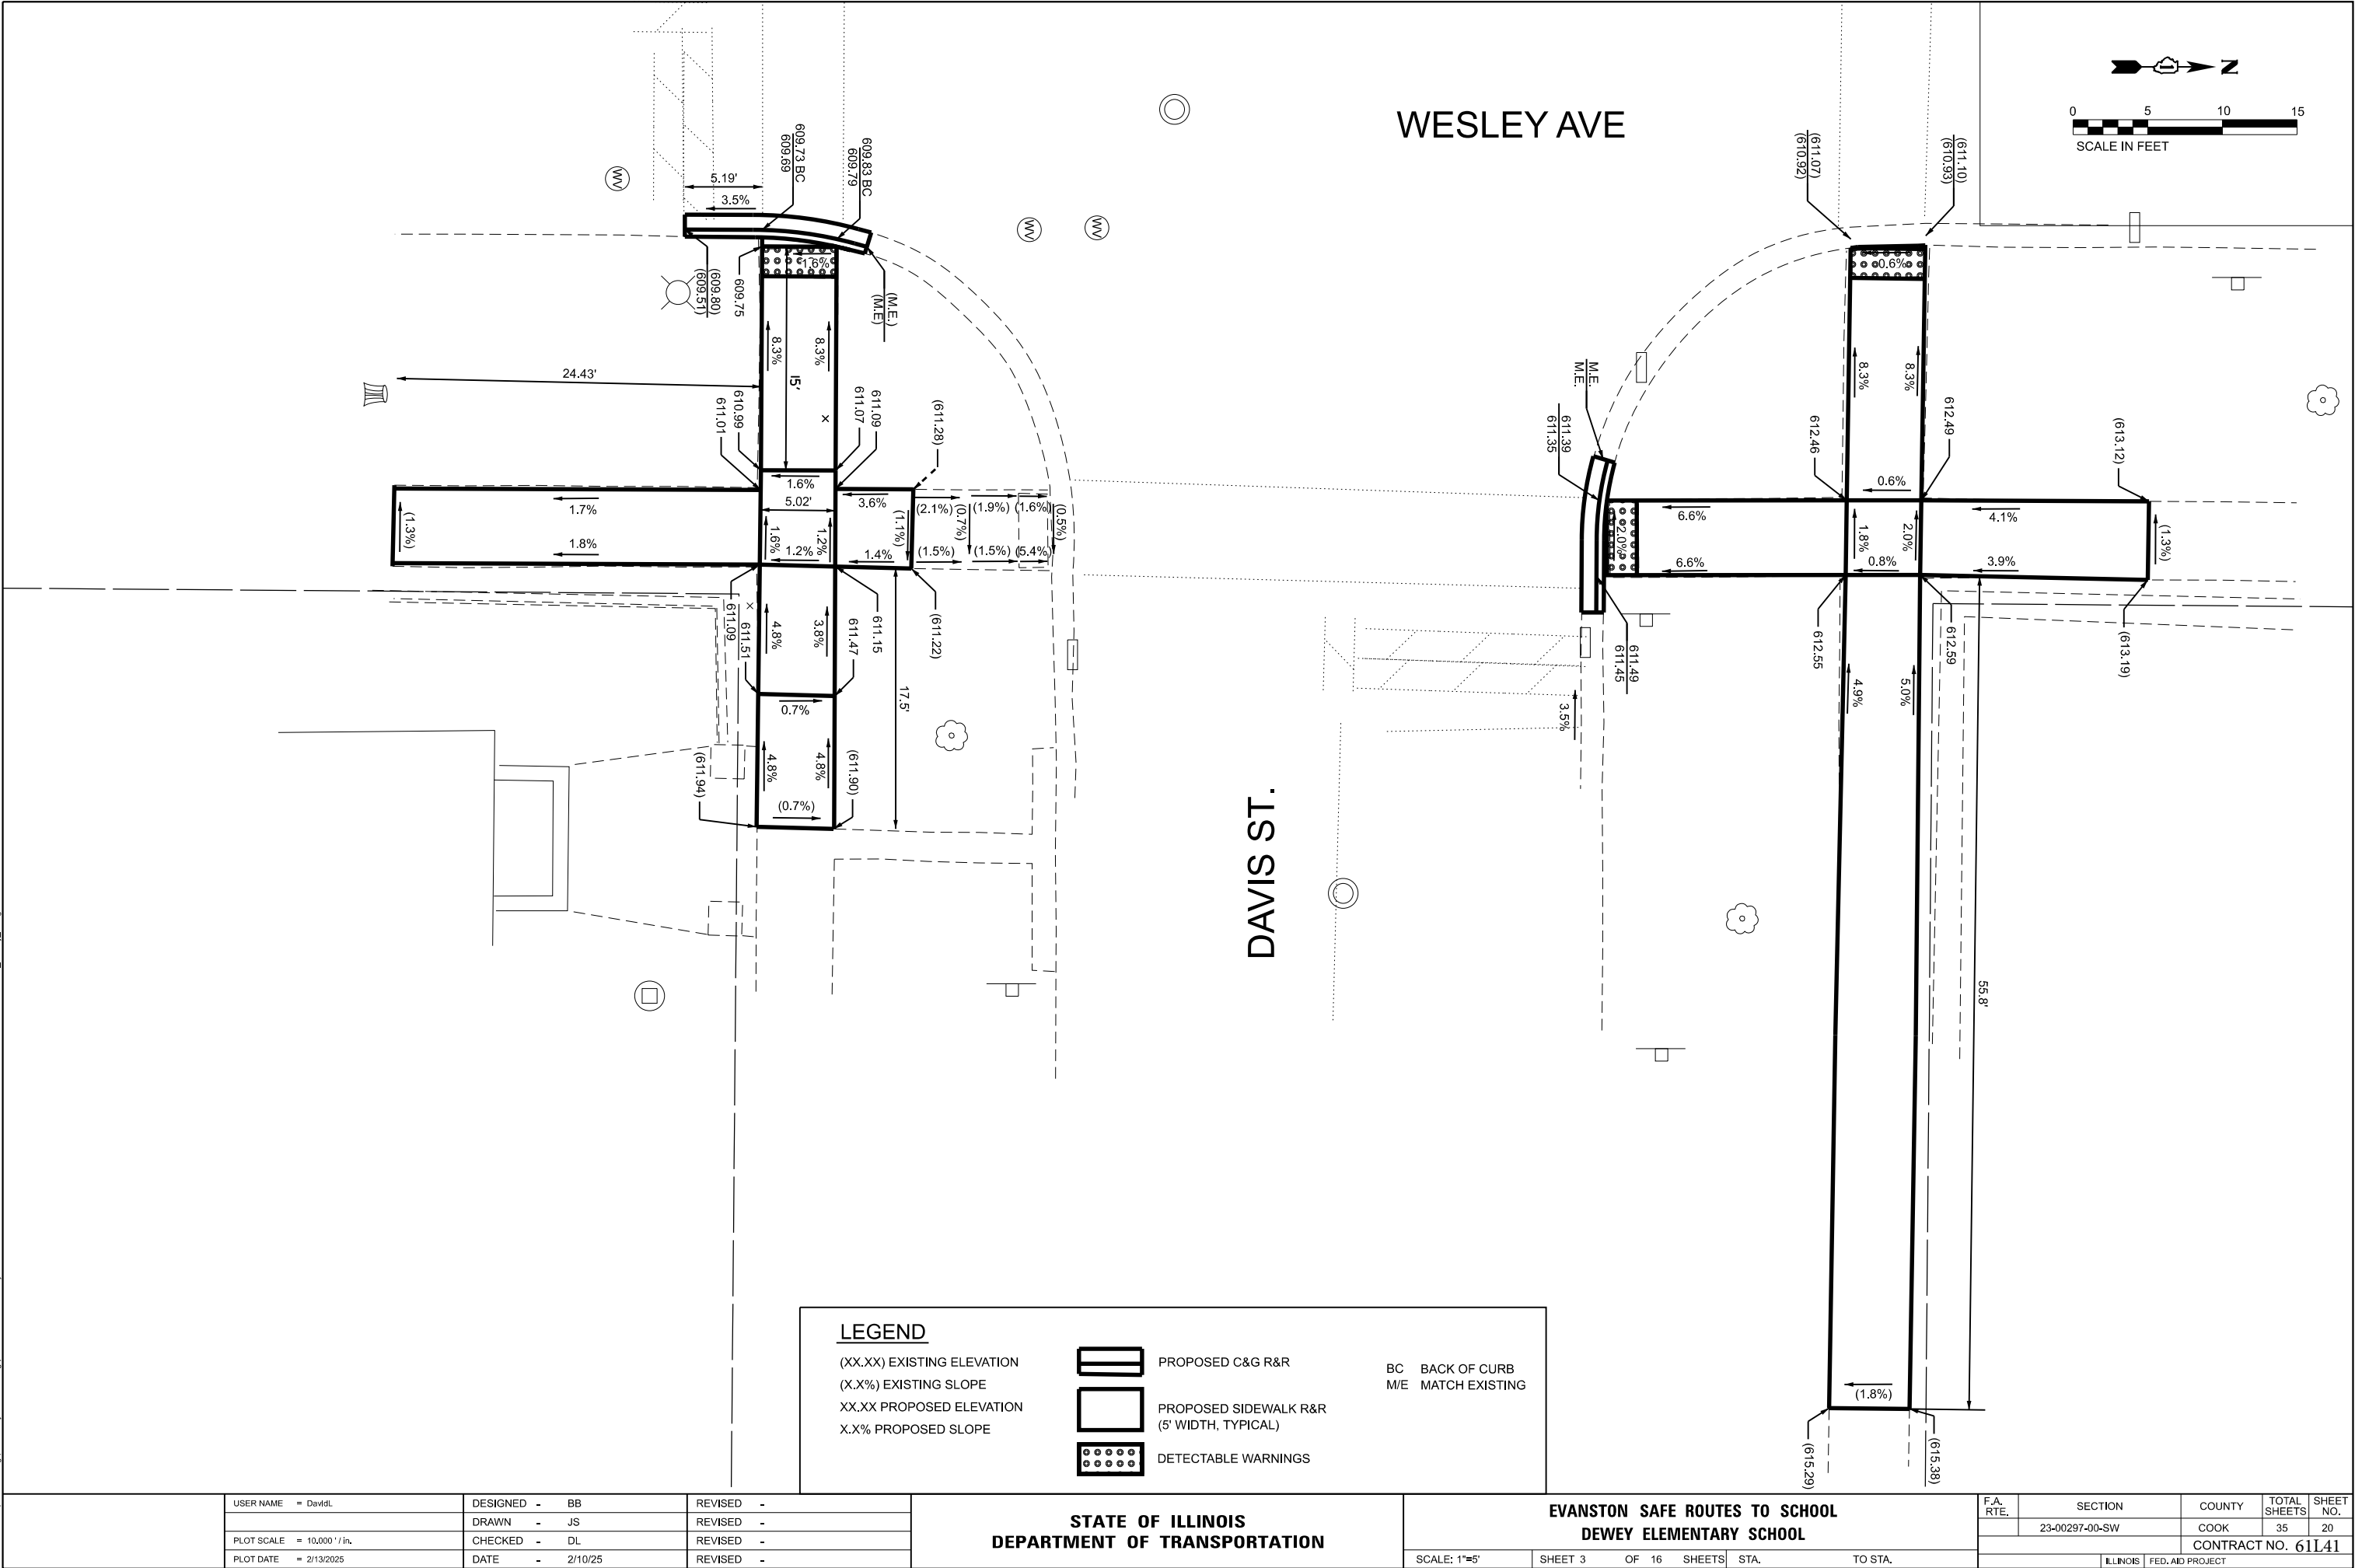

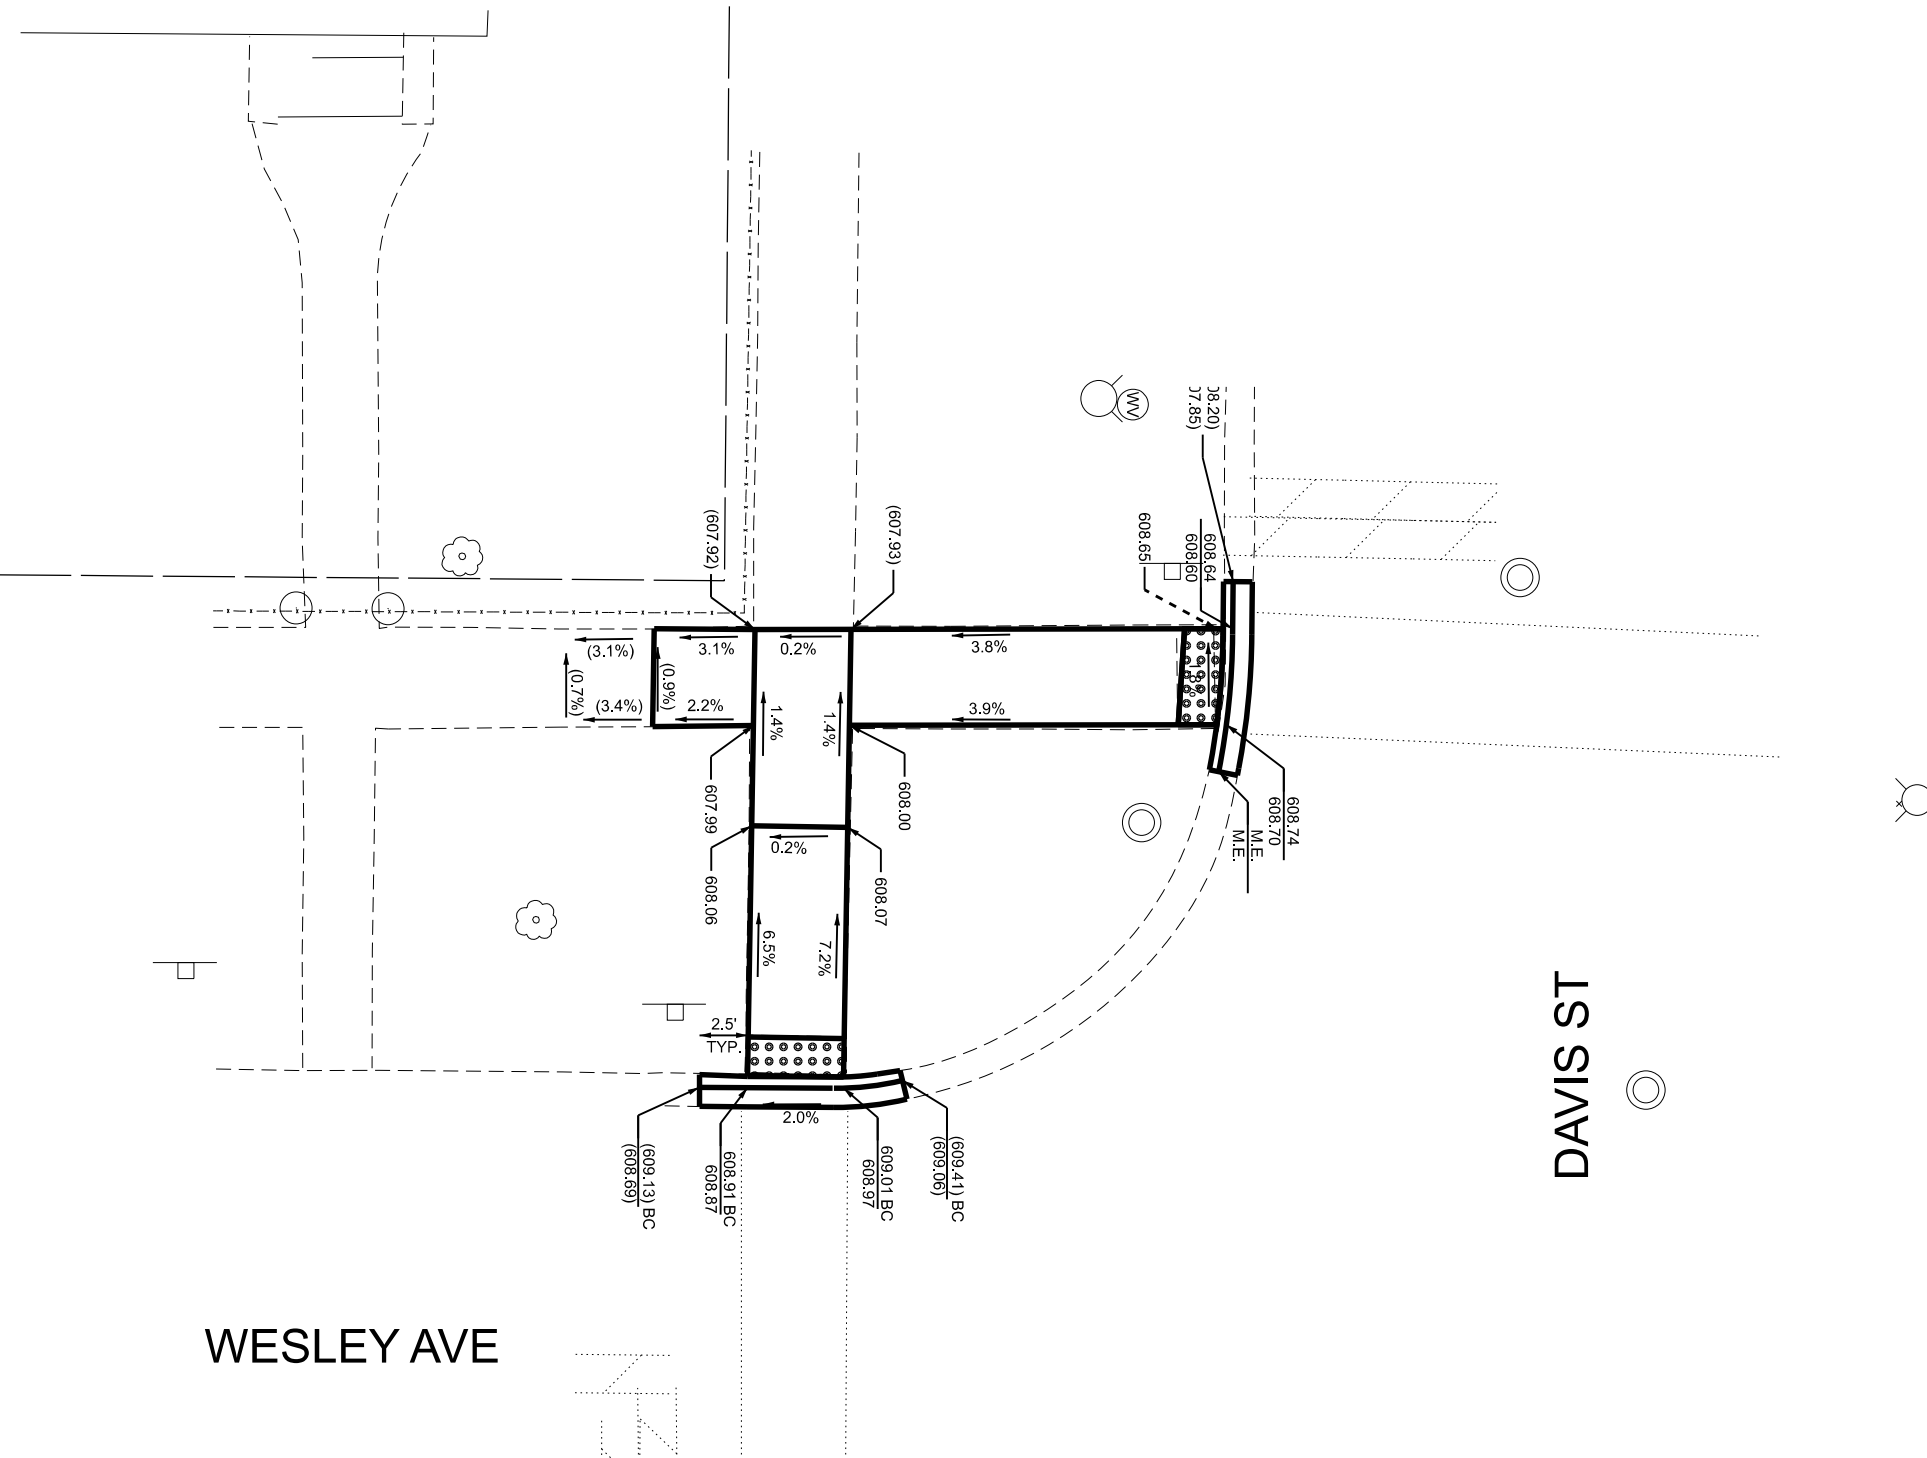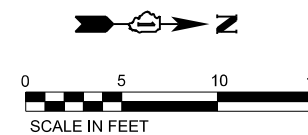

WESLEY AVE

DAVIS ST

LEGEND

(XX.XX) EXISTING ELEVATION
(X.X%) EXISTING SLOPE
XX.XX PROPOSED ELEVATION
X.X% PROPOSED SLOPE



PROPOSED C&G R&R



PROPOSED SIDEWALK R&R
(5' WIDTH, TYPICAL)



DETECTABLE WARNINGS

BC	BACK OF CURB
M/E	MATCH EXISTING

**STATE OF ILLINOIS
DEPARTMENT OF TRANSPORTATION**

**EVANSTON SAFE ROUTES TO SCHOOL
DEWEY ELEMENTARY SCHOOL**

SCALE: 1"=5'

	SHEET 4
--	---------



OF

16 SHEETS

STA.

TO STA.

F.A. RTE.	SECTION	COUNTY	TOTAL SHEETS	SHEET NO.
	23-00297-00-SW	COOK	35	21
		CONTRACT NO. 61L41		
		ILLINOIS	FED. AID PROJECT	

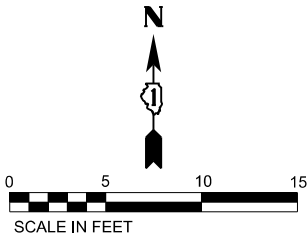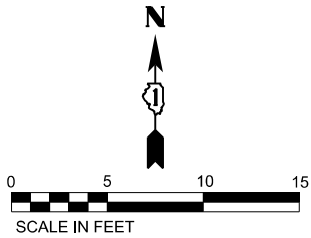


COLFAX ST

PRAIRIE AVE

PRAIRIE AVE

MCCORMICK BLVD

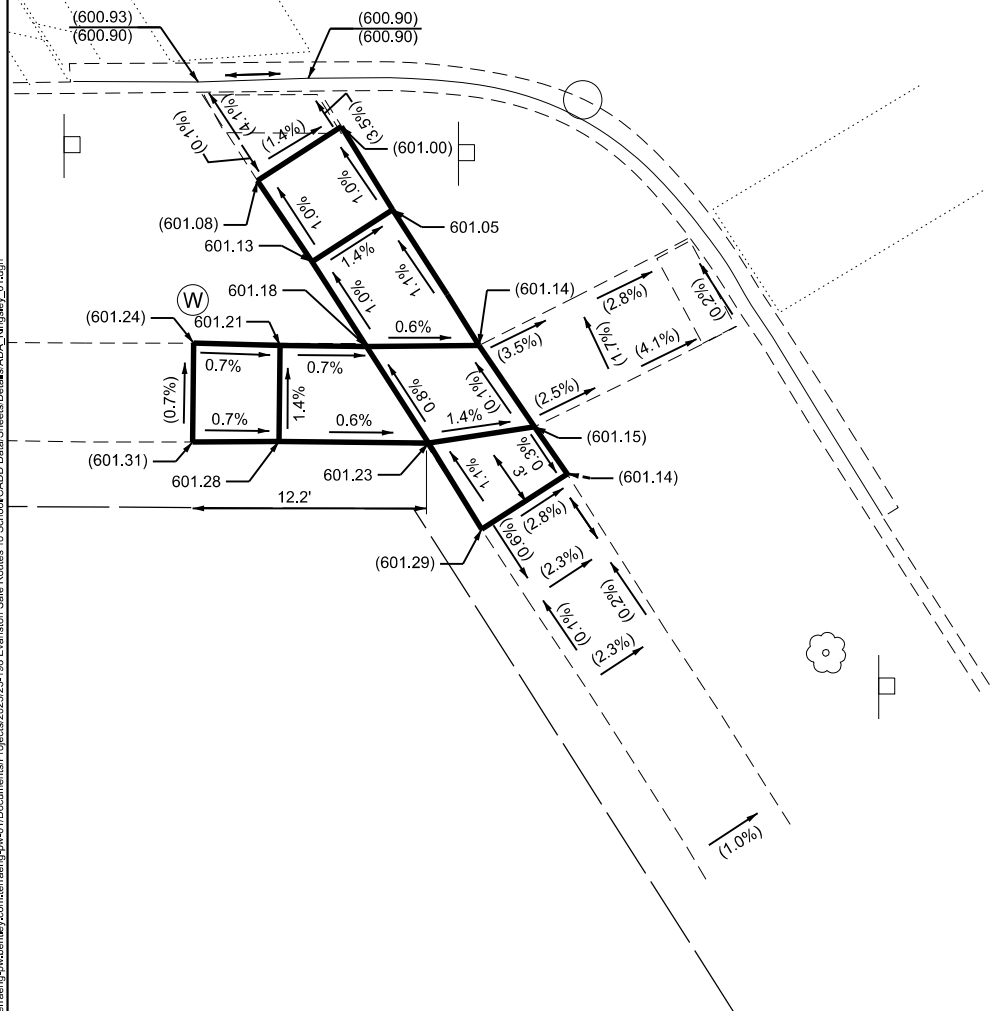

LEGEND

(XX.XX) EXISTING ELEVATION
(X.X%) EXISTING SLOPE
XX.XX PROPOSED ELEVATION
X.X% PROPOSED SLOPE



PROPOSED C&G R&R




PROPOSED SIDEWALK R&R
(5' WIDTH, TYPICAL)



DETECTABLE WARNINGS

BC BACK OF CURB
M/E MATCH EXISTING

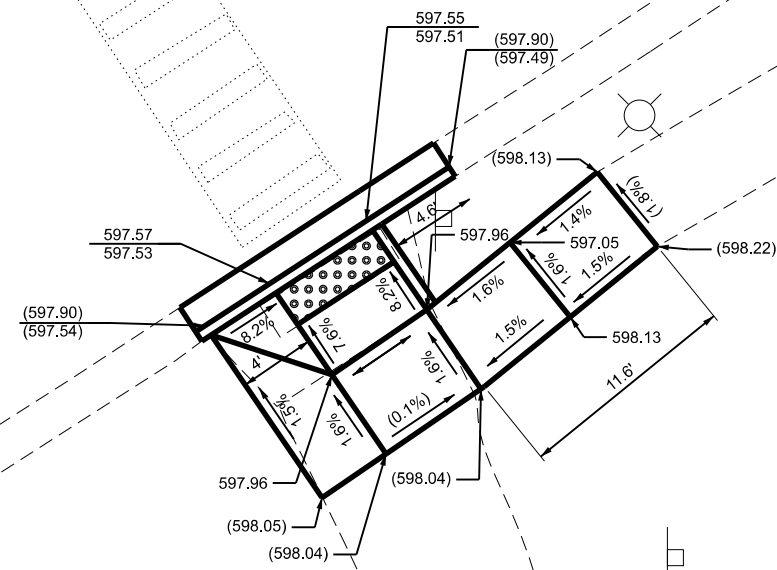

MODEL: D:\a\1\p\intermains\pawbentley\containing\paw41\Documents\Projects\2023\23-198 Evanston Safe Routes To School\CADD Data\Sheets\Detail\ADA Kingsley_01.dgn
FILE NAME: p\intermains\pawbentley\containing\paw41\Documents\Projects\2023\23-198 Evanston Safe Routes To School\CADD Data\Sheets\Detail\ADA Kingsley_01.dgn



USER NAME = DavidL	DESIGNED - BB	REVISED -
	DRAWN - JS	REVISED -
PLOT SCALE = 10,000' / in.	CHECKED - DL	REVISED -
PLOT DATE = 2/13/2025	DATE - 2/10/25	REVISED -

STATE OF ILLINOIS
DEPARTMENT OF TRANSPORTATION

EVANSTON SAFE ROUTES TO SCHOOL
KINGSLEY ELEMENTARY SCHOOL

SCALE: 1"=5' SHEET 5 OF 16 SHEETS STA. TO STA.

F.A. RTE.	SECTION	COUNTY	TOTAL SHEETS	SHEET NO.
	23-00297-00-SW	COOK	35	22
CONTRACT NO. 61141				
ILLINOIS FED. AID PROJECT				

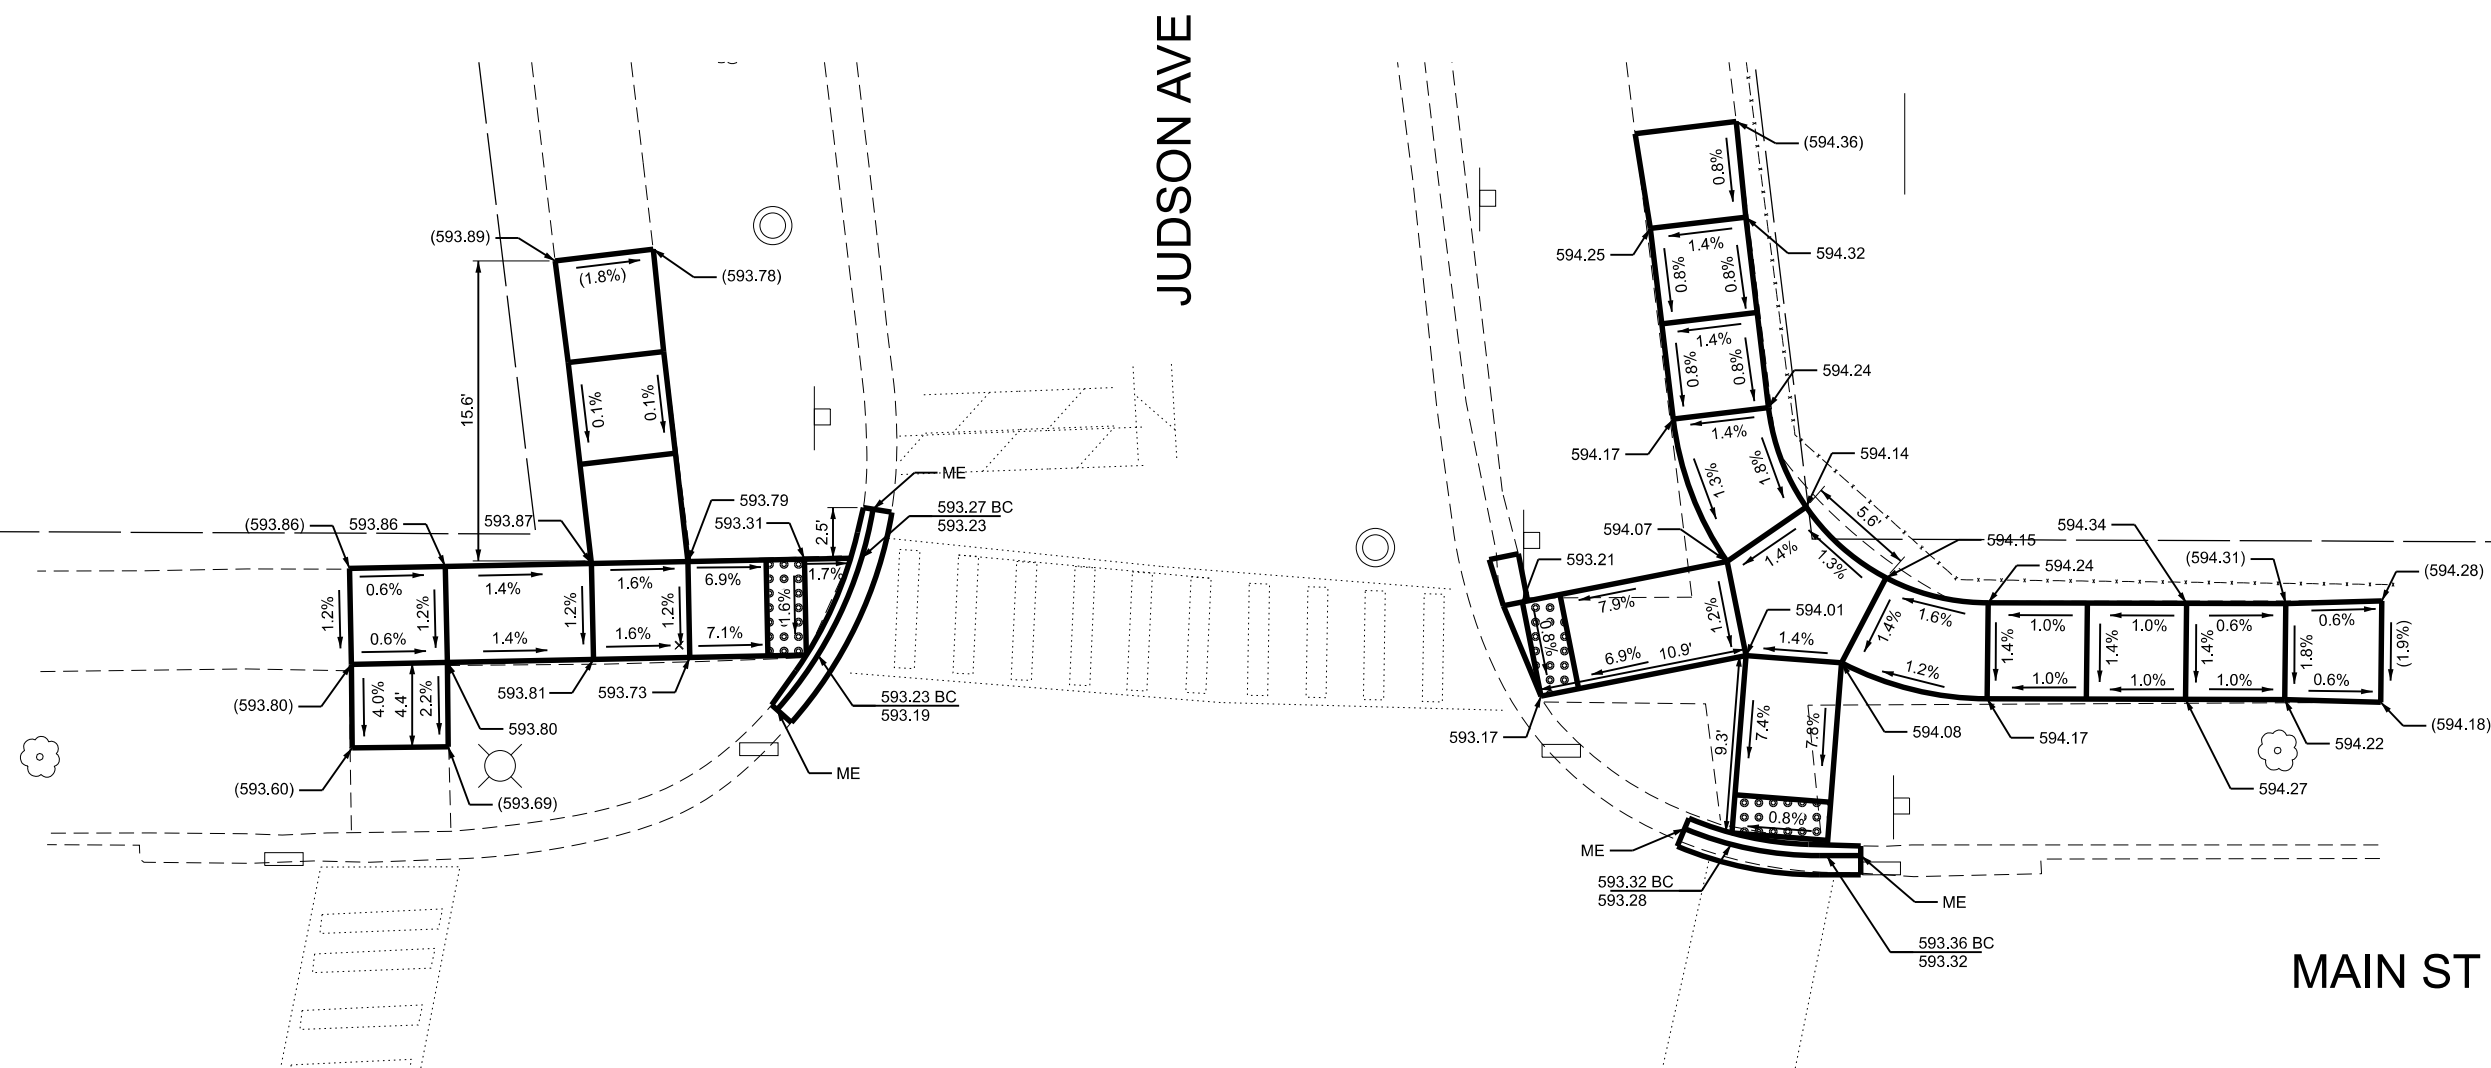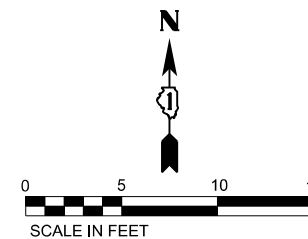

LEGEND

(XX.XX) EXISTING ELEVATION

(X.X%) EXISTING SLOPE

XX.XX PROPOSED ELEVATION

X.X% PROPOSED SLOPE



PROPOSED C&G R&R



PROPOSED SIDEWALK R&R
(5' WIDTH, TYPICAL)



DETECTABLE WARNINGS

BC	BACK OF CURB
M/E	MATCH EXISTING

M/E MATCH EXISTING

USER NAME = DavidL	DESIGNED - BB	REVISED -
	DRAWN - JS	REVISED -
PLOT SCALE = 10,000"/in.	CHECKED - DL	REVISED -
PLOT DATE = 2/6/2025	DATE - 2/10/25	REVISED -

STATE OF ILLINOIS
DEPARTMENT OF TRANSPORTATION

**EVANSTON SAFE ROUTES TO SCHOOL
LINCOLN ELEMENTARY SCHOOL**

F.A. RTE.	SECTION	COUNTY	TOTAL SHEETS	SHEET NO.
	23-00297-00-SW	COOK	35	23
		CONTRACT NO. 61L4		
		ILLINOIS	FED. AID PROJECT	

SCALE: 1"=5'


SHEET 6

OF 16

SHEETS

STA.	
------	--

TO STA.

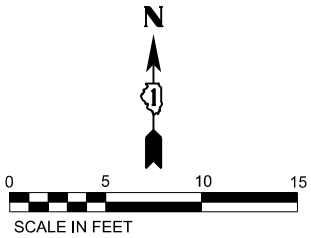

LEE ST

JUDSON AVE

LEGEND

(XX.XX) EXISTING ELEVATION
(X.X%) EXISTING SLOPE
XX.XX PROPOSED ELEVATION
X.X% PROPOSED SLOPE



PROPOSED C&G R&R



PROPOSED SIDEWALK R&R
(5' WIDTH, TYPICAL)



DETECTABLE WARNINGS

BC BACK OF CURB
M/E MATCH EXISTING

STATE OF ILLINOIS
DEPARTMENT OF TRANSPORTATION

EVANSTON SAFE ROUTES TO SCHOOL
LINCOLN ELEMENTARY SCHOOL

SCALE: 1"=5'


SHEET 7 OF 16 SHEETS STA. TO STA.

F.A. RTE.	SECTION	COUNTY	TOTAL SHEETS	SHEET NO.
	23-00297-00-SW	COOK	35	24
CONTRACT NO. 61L41				
ILLINOIS FED. AID PROJECT				

MODEL: D:\data\proj\evanston-safe-routes-to-school\cadd-data\sheets\detail\ADA_Lincoln_03.dgn
FILE NAME: proj\evanston-safe-routes-to-school\cadd-data\sheets\detail\ADA_Lincoln_03.dgn

USER NAME	= DavidL	DESIGNED -	BB	REVISED -	
DRAWN -	JS	REVIS		REVISED -	
PLOT SCALE	= 10,000' / in.	CHECKED -	DL	REVISED -	
PLOT DATE	= 2/6/2025	DATE -	2/10/25	REVISED -	

MODEL: D:\a\l\p\interagency\hwy\containing\p\41\Documents\Projects\2023\23-198\Evansston Safe Routes To School\CADD Data\Sheets\Detail\ADA_Lincoln_04.dgn
FILE NAME: p\interagency\hwy\containing\p\41\Documents\Projects\2023\23-198\Evansston Safe Routes To School\CADD Data\Sheets\Detail\ADA_Lincoln_04.dgn



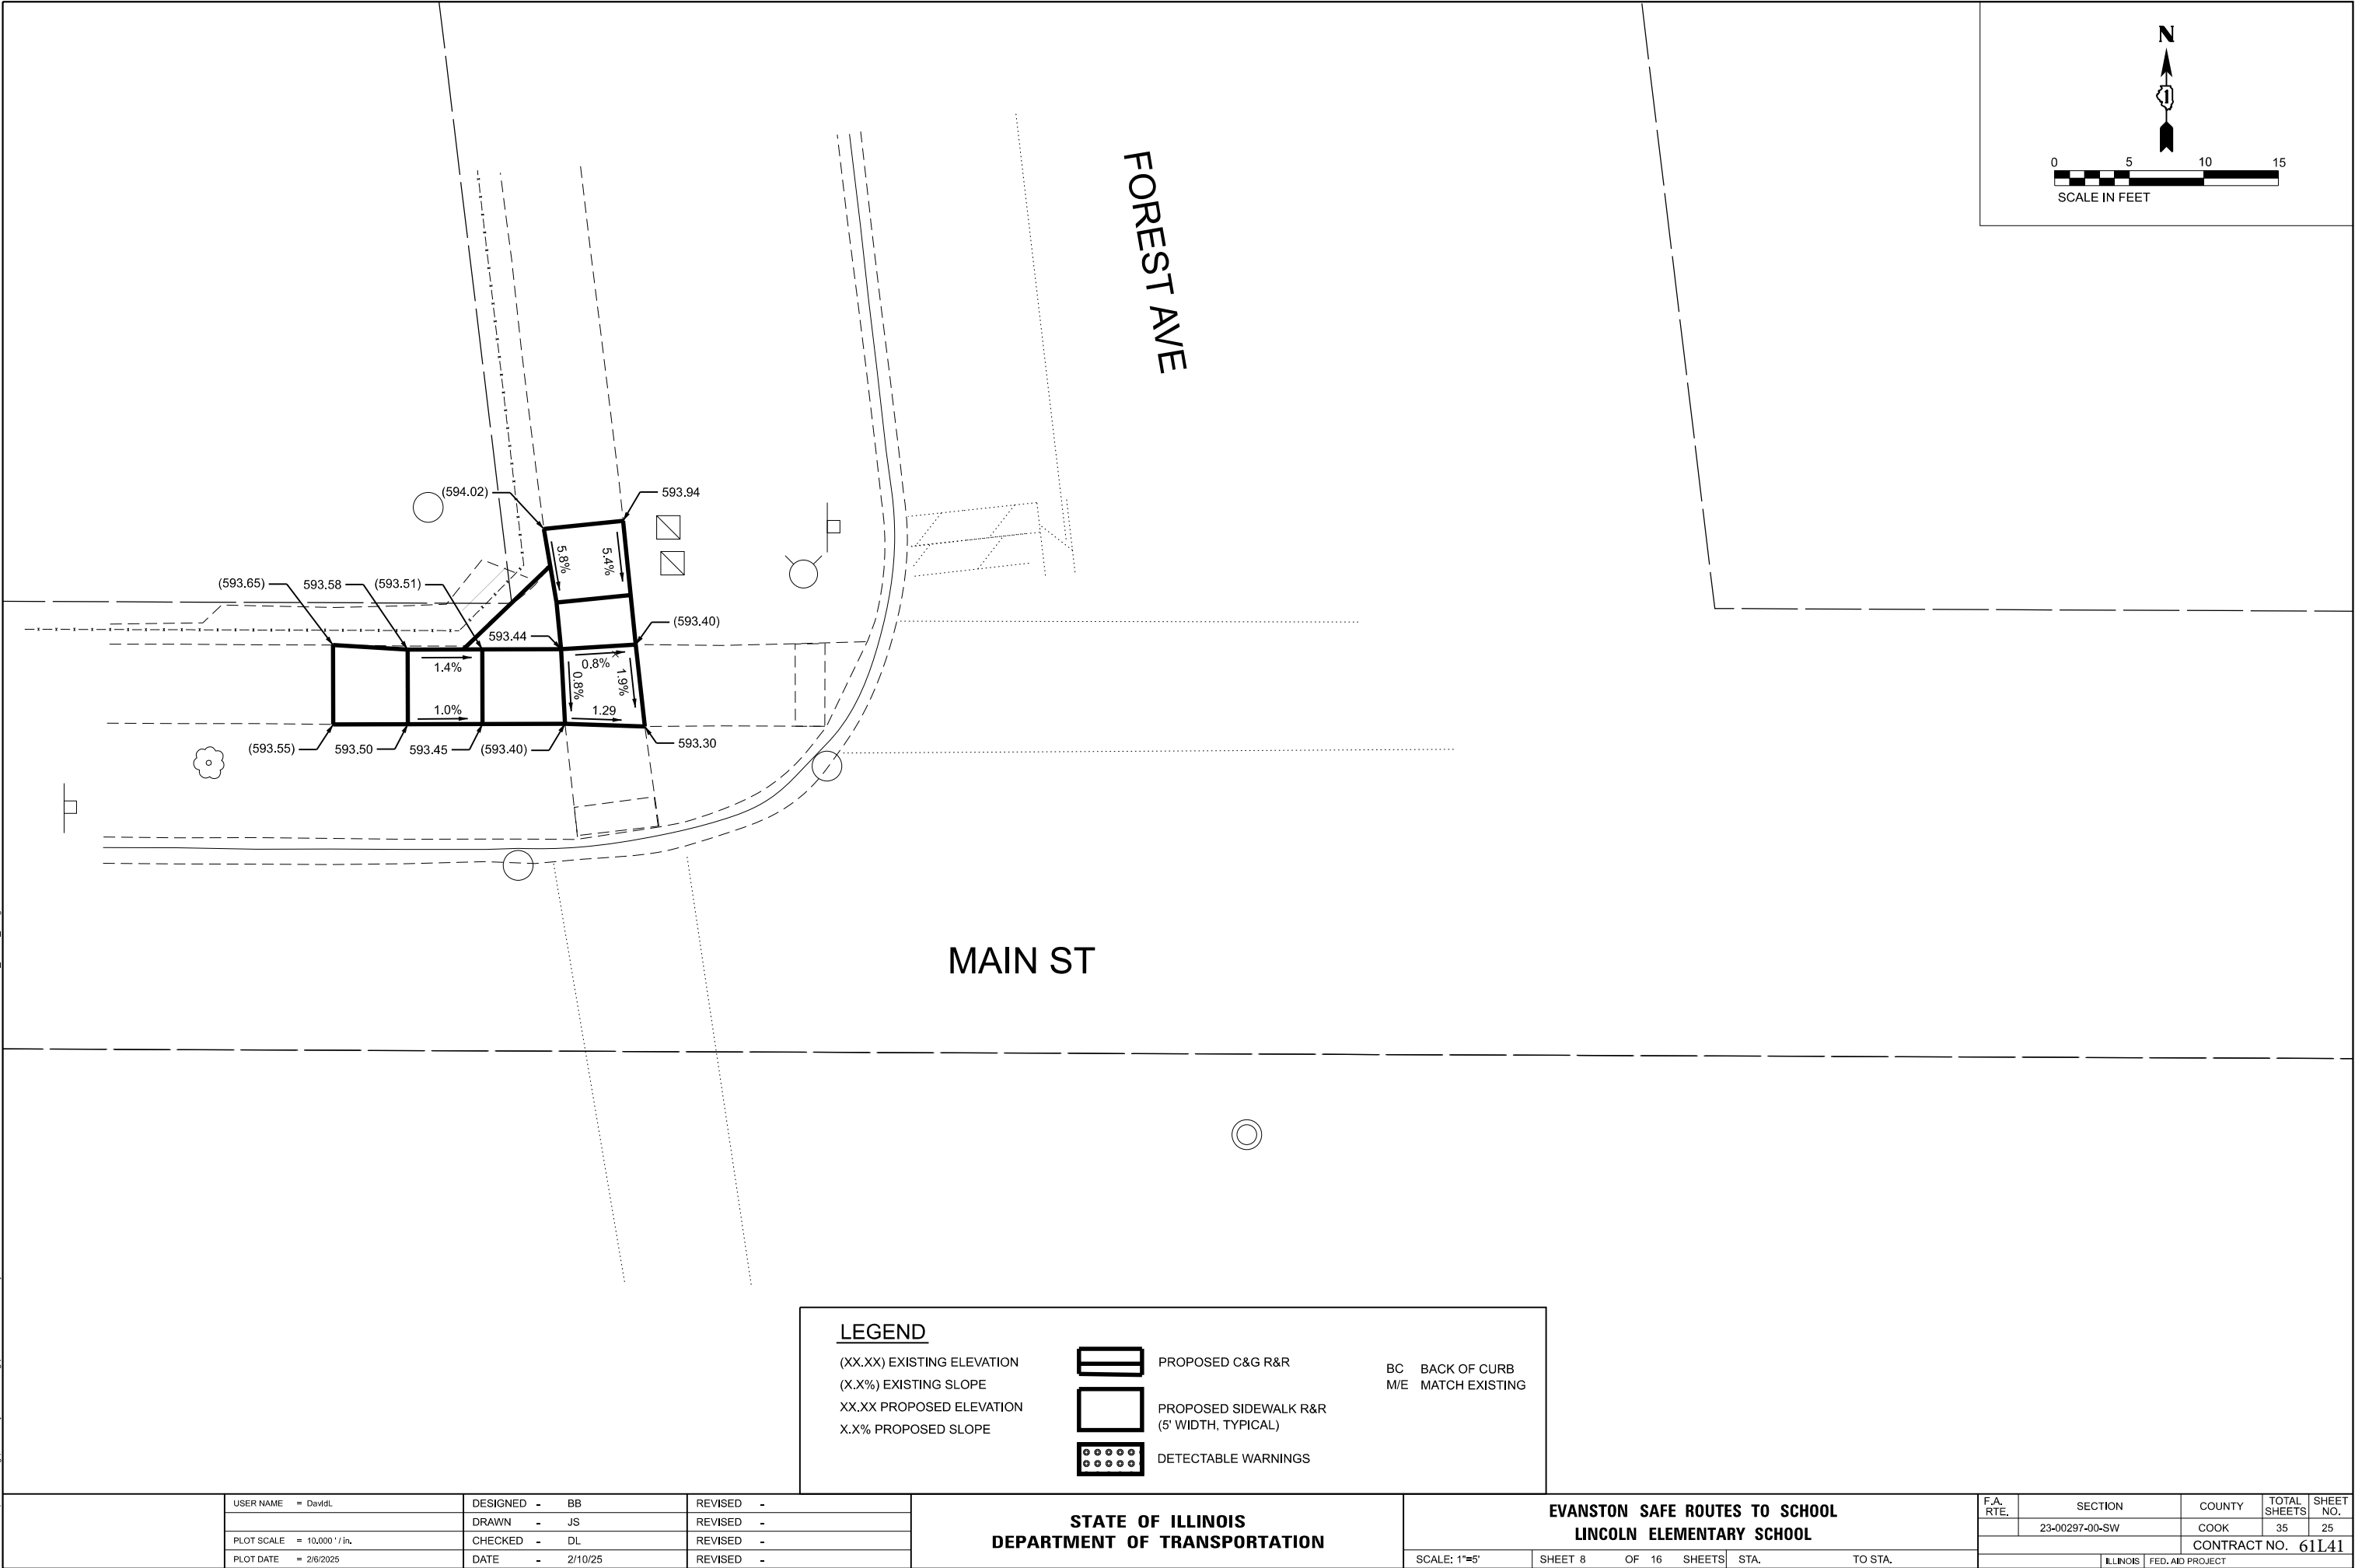


USER NAME = DavidL	DESIGNED - BB	REVISED -
DRAWN - JS	REVISED -	
PLOT SCALE = 10,000' / in.	CHECKED - DL	REVISED -
PLOT DATE = 2/6/2025	DATE - 2/10/25	REVISED -

STATE OF ILLINOIS
DEPARTMENT OF TRANSPORTATION

EVANSTON SAFE ROUTES TO SCHOOL LINCOLN ELEMENTARY SCHOOL			
SCALE: 1"=5'	SHEET 8	OF 16 SHEETS	STA. TO STA.

F.A. RTE.	SECTION	COUNTY	TOTAL SHEETS	SHEET NO.
	23-00297-00-SW	COOK	35	25
CONTRACT NO. 61L41				
ILLINOIS		FED. AID PROJECT		

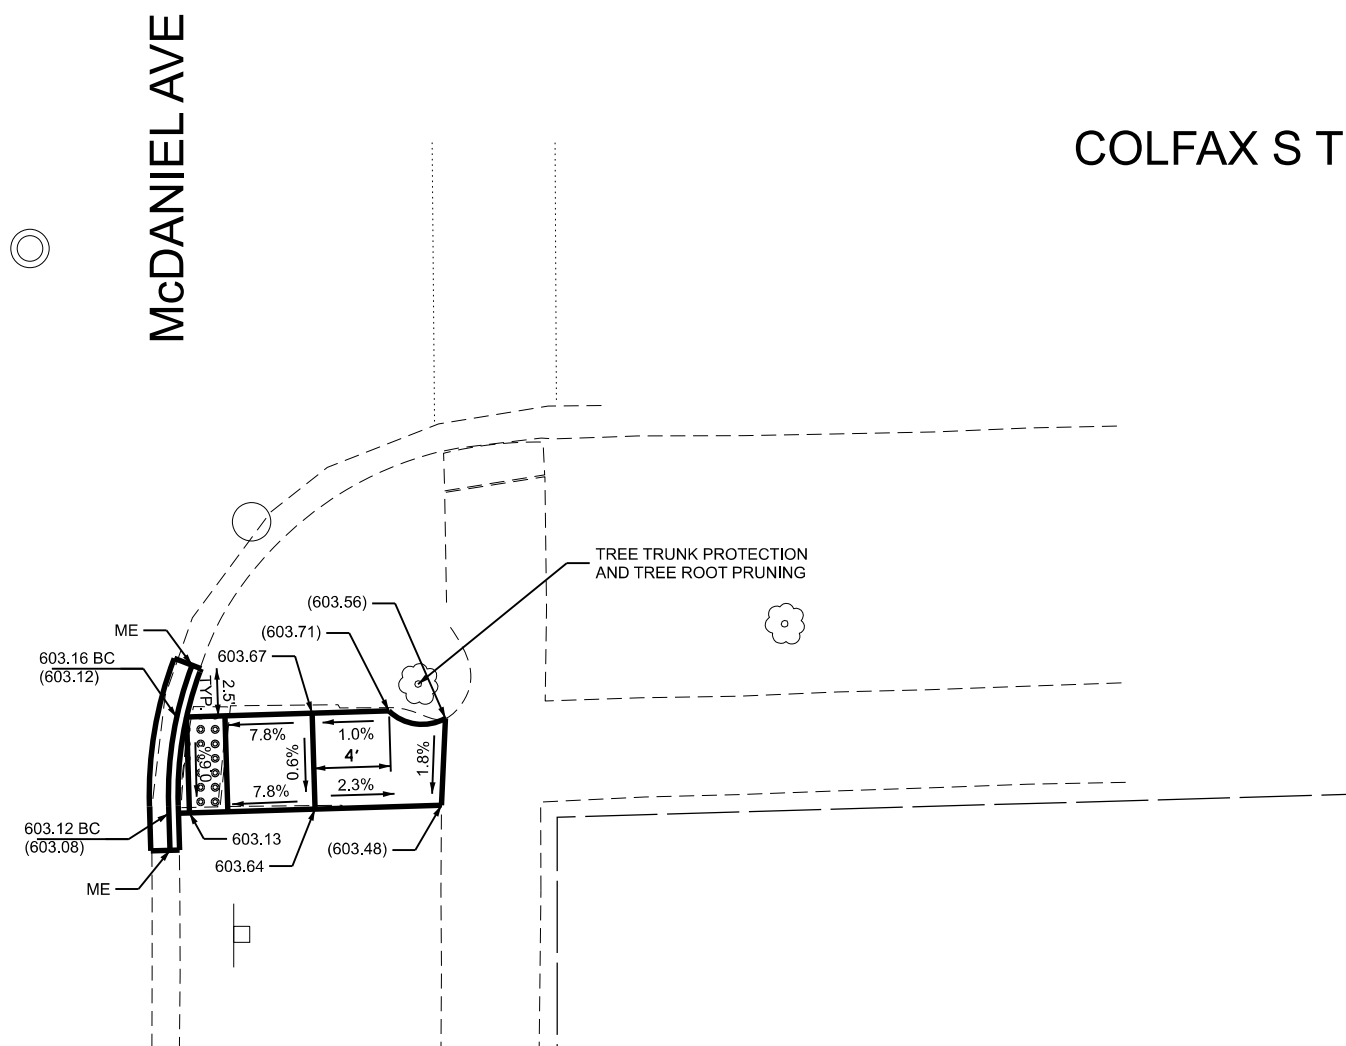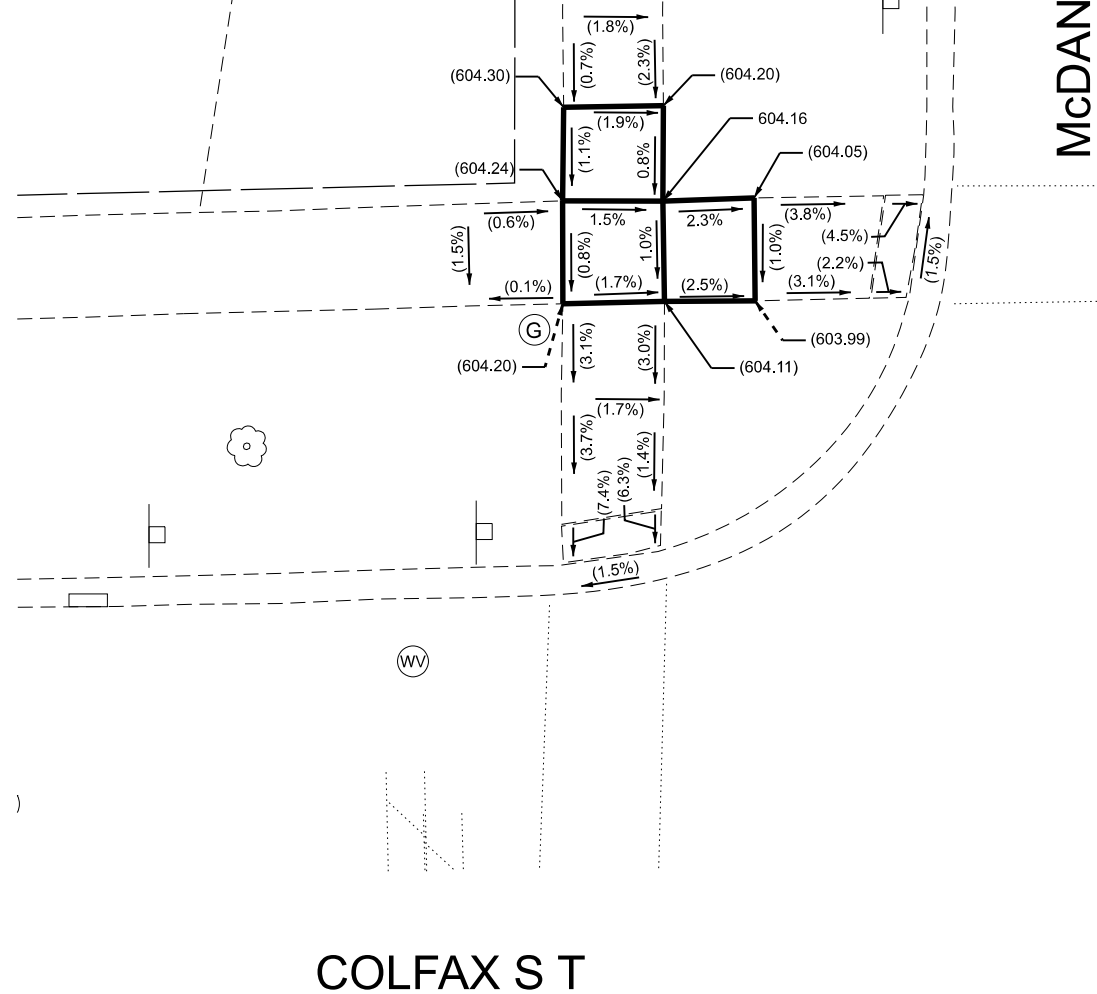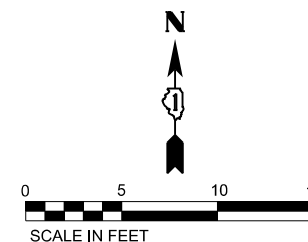

<u>LEGEND</u>			
(XX.XX) EXISTING ELEVATION		PROPOSED C&G R&R	BC BACK OF CURB
(X.X%) EXISTING SLOPE		PROPOSED SIDEWALK R&R (5' WIDTH, TYPICAL)	M/E MATCH EXISTING
XX.XX PROPOSED ELEVATION		DETECTABLE WARNINGS	
X.X% PROPOSED SLOPE			

USER NAME = DavidL	DESIGNED = BB	REVISED =
	DRAWN = JS	REVISED =
PLOT SCALE = 10,000' / in.	CHECKED = DL	REVISED =
PLOT DATE = 2/6/2025	DATE = 2/10/25	REVISED =


**STATE OF ILLINOIS
DEPARTMENT OF TRANSPORTATION**

**EVANSTON SAFE ROUTES TO SCHOOL
LINCOLNWOOD ELEMENTARY SCHOOL**

SCALE: 1"=5'	SHEET 9	OF 16 SHEETS	STA.	TO STA.
--------------	---------	--------------	------	---------

F.A. RTE.	SECTION	COUNTY	TOTAL SHEETS	SHEET NO.
	23-00297-00-SW	COOK	35	26
		CONTRACT NO. 61141		
		ILLINOIS	FED. AID PROJECT	

MODEL: D:\a\l...
FILE NAME: ...
PROJECT: ...

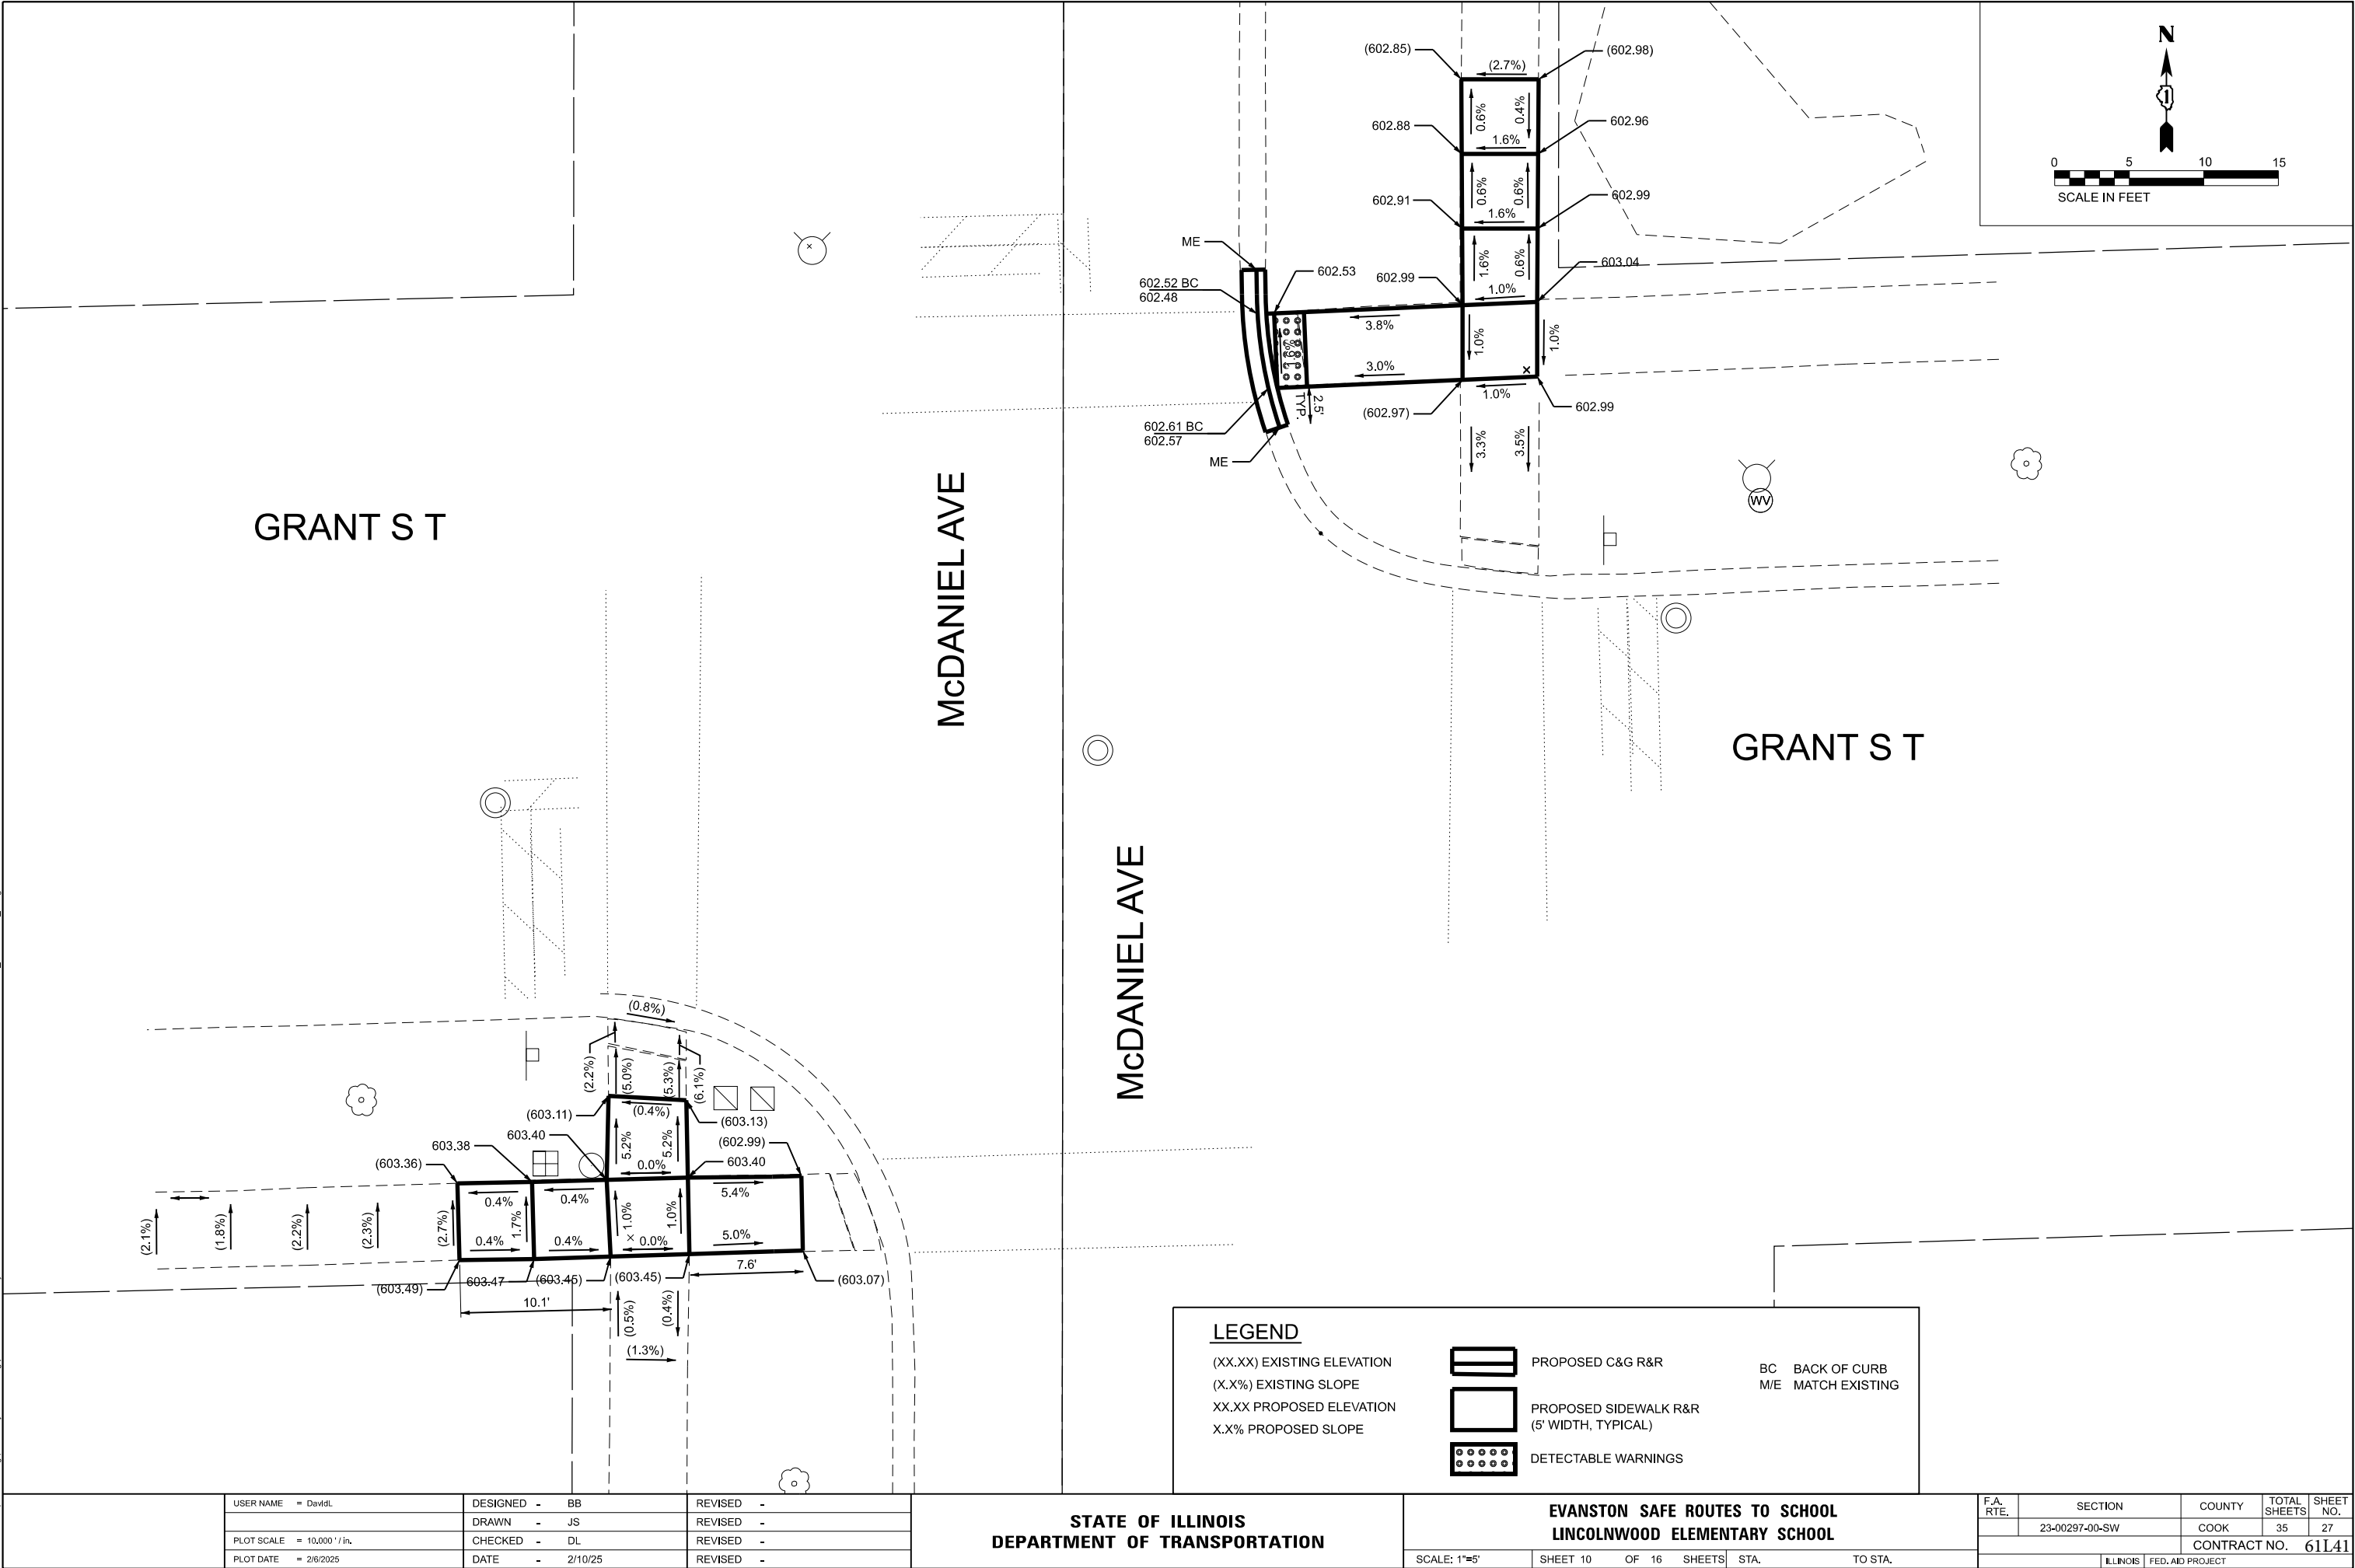

GRANT S T

McDANIEL AVE

McDANIEL AVE

GRANT S T

LEGEND

(XX.XX) EXISTING ELEVATION
(X.X%) EXISTING SLOPE
XX.XX PROPOSED ELEVATION
X.X% PROPOSED SLOPE



PROPOSED C&G R&R



PROPOSED SIDEWALK R&R
(5' WIDTH, TYPICAL)



DETECTABLE WARNINGS



BC BACK OF CURB
M/E MATCH EXISTING

STATE OF ILLINOIS
DEPARTMENT OF TRANSPORTATION

EVANSTON SAFE ROUTES TO SCHOOL
LINCOLNWOOD ELEMENTARY SCHOOL

SCALE: 1"=5' SHEET 10 OF 16 SHEETS STA. TO STA.

F.A. RTE.	SECTION	COUNTY	TOTAL SHEETS	SHEET NO.
	23-00297-00-SW	COOK	35	27
CONTRACT NO. 61L41				
ILLINOIS FED. AID PROJECT				

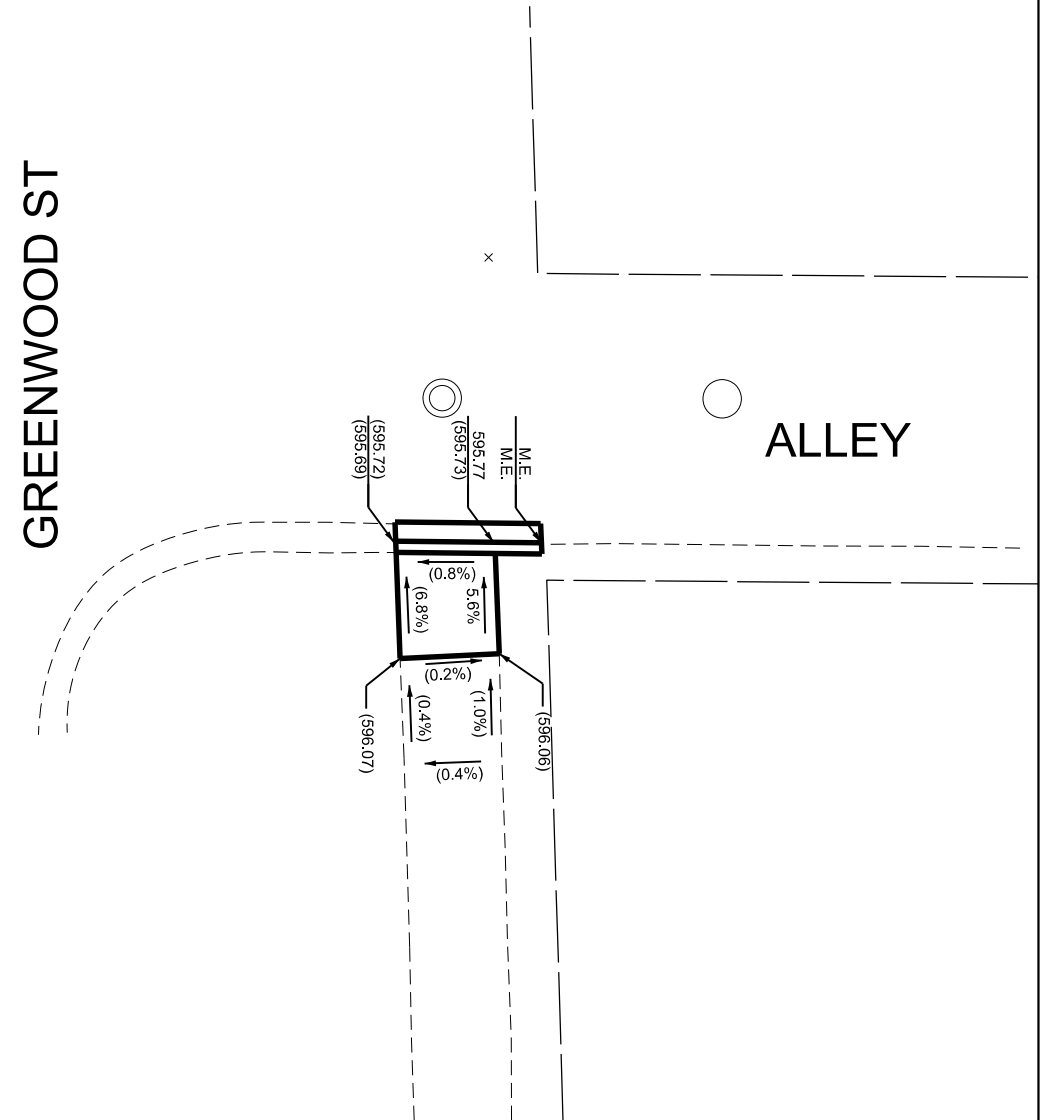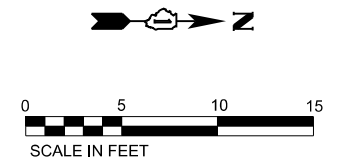


BC BACK OF CURB
M/E MATCH EXISTING

F.A. RTE.	SECTION	COUNTY	TOTAL SHEETS	SHEET NO.
	23-00297-00-SW	COOK	35	28
		CONTRACT NO. 61141		
		ILLINOIS	FED. AID PROJECT	

MODEL: Default
FILE NAME: pwl\lteraeng-pw-bentley.con\teraeng-pw-01\Documents\Projects\2023\23-198 Evanston Safe Routes To School\CADD Data\Sheets\Details\ADA_MLK_01.dgn

MODEL: D:\a11...
FILE NAME: ...

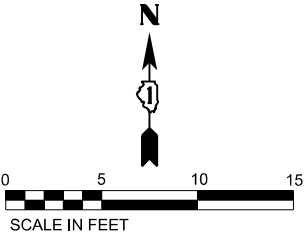

OAKTON AVE

BARTON AVE

LEGEND

(XX.XX) EXISTING ELEVATION
(X.X%) EXISTING SLOPE
XX.XX PROPOSED ELEVATION
X.X% PROPOSED SLOPE



PROPOSED C&G R&R



PROPOSED SIDEWALK R&R
(5' WIDTH, TYPICAL)



DETECTABLE WARNINGS

BC BACK OF CURB
M/E MATCH EXISTING



STATE OF ILLINOIS
DEPARTMENT OF TRANSPORTATION

EVANSTON SAFE ROUTES TO SCHOOL
OAKTON ELEMENTARY SCHOOL

SCALE: 1"=5' SHEET 12 OF 16 SHEETS STA. TO STA.

F.A. RTE.	SECTION	COUNTY	TOTAL SHEETS	SHEET NO.
	23-00297-00-SW	COOK	35	29
				CONTRACT NO. 61L41
ILLINOIS FED. AID PROJECT				

NORTHEAST QUADRANT
REMOVE AND REPLACE 25 SF
SIDEWALK AT BACK OF CURB WITH 10
SF OF NEW DETECTABLE WARNINGS AT
EACH RAMP

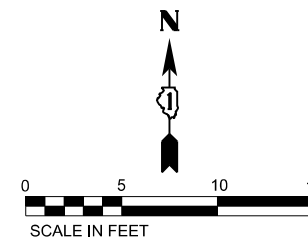
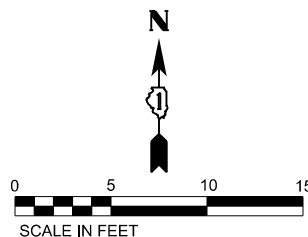


BARTON ST

AUSTIN ST

AUSTIN ST

RIDGE AVE

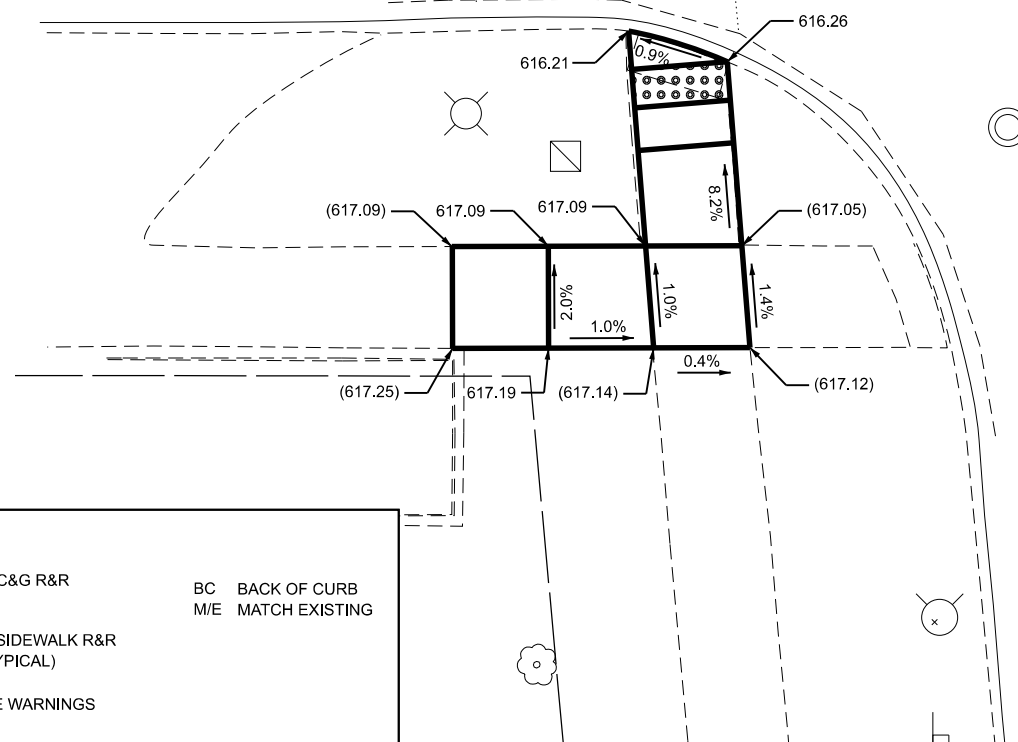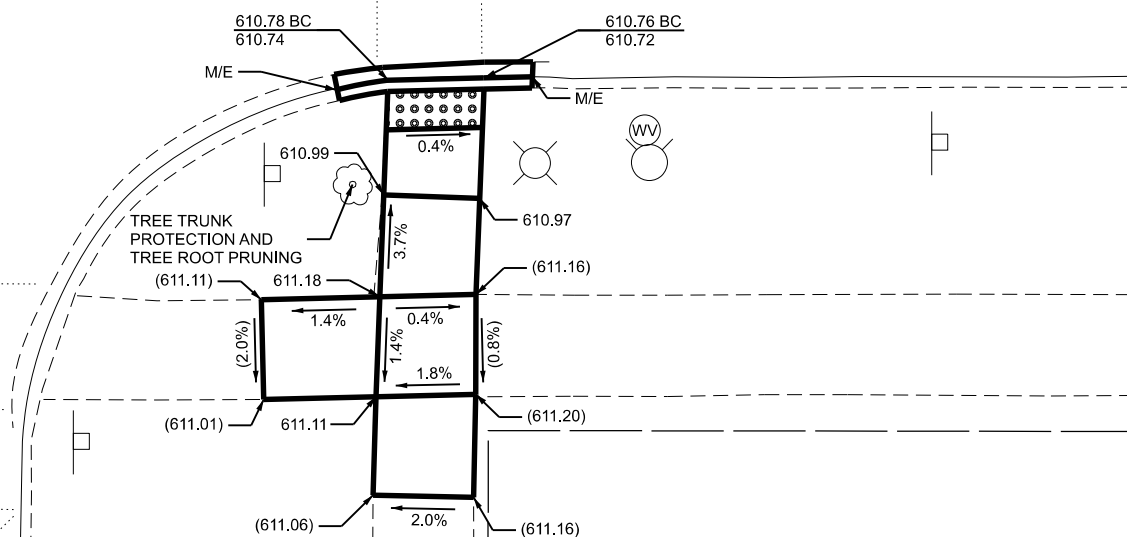

(XX.XX) EXISTING ELEVATION
(X.X%) EXISTING SLOPE
XX.XX PROPOSED ELEVATION
X.X% PROPOSED SLOPE



PROPOSED C&G R&R



PROPOSED SIDEWALK R&R
(5' WIDTH, TYPICAL)



DETECTABLE WARNINGS

BC	BACK OF CURB
M/E	MATCH EXISTING

USER NAME = DavidL	DESIGNED - BB	REVISED -
	DRAWN - JS	REVISED -
PLOT SCALE = 10,000" = 1 in.	CHECKED - DL	REVISED -
PLOT DATE = 2/6/2025	DATE - 2/10/25	REVISED -

**STATE OF ILLINOIS
DEPARTMENT OF TRANSPORTATION**

**EVANSTON SAFE ROUTES TO SCHOOL
OAKTON ELEMENTARY SCHOOL**

SCALE: 1"=5'	SHEET 13	OF 16 SHEETS	STA.	TO STA.
--------------	----------	--------------	------	---------


F.A. RTE.	SECTION	COUNTY	TOTAL SHEETS	SHEET NO.
	23-00297-00-SW	COOK	35	30
		CONTRACT NO. 6114		
ILLINOIS		FED. AID PROJECT		

MODEL: Default
FILE NAME: pwc:\terraeng-qw-bentley.com\terraeng-qw-01\Documents\Projects\2023\23-198 Evanson Sale Routes To School\CADD Data\Sheets\Details\ADA Oakton 02.dgn

MODEL: Default
FILE NAME: p:\interagency\hwy\containing\p41\Documents\Projects\2023\23-198 Evanston Safe Routes To School\CADD Data\Sheets\Detail\ADA_Orrington_02.dgn

CLINTON PL

ORRINGTON AVE

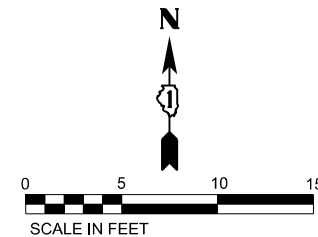

LEGEND

(XX.XX) EXISTING ELEVATION
(X.X%) EXISTING SLOPE
XX.XX PROPOSED ELEVATION
X.X% PROPOSED SLOPE



PROPOSED C&G R&R
PROPOSED SIDEWALK R&R
(5' WIDTH, TYPICAL)
DETECTABLE WARNINGS


BC BACK OF CURB
M/E MATCH EXISTING

STATE OF ILLINOIS
DEPARTMENT OF TRANSPORTATION

EVANSTON SAFE ROUTES TO SCHOOL
ORRINGTON ELEMENTARY SCHOOL

F.A. RTE.	SECTION	COUNTY	TOTAL SHEETS	SHEET NO.
	23-00297-00-SW	COOK	35	31
CONTRACT NO. 61L41				
ILLINOIS FED. AID PROJECT				


SCALE: 1"=5' SHEET 14 OF 16 SHEETS STA. TO STA.

 

BC BACK OF CURB
M/E MATCH EXISTING

F.A. RTE.	SECTION	COUNTY	TOTAL SHEETS	SHEET NO.
	23-00297-00-SW	COOK	35	32
		CONTRACT NO. 61L41		
		ILLINOIS	FED. AID PROJECT	

MODEL: D:\a\1\p\interagency\pawb\hwy\containing\pawb\1\Documents\Projects\2023\23-198\Evanson Safe Routes To School\CADD Data\Sheets\Detail\ADA_Park_02.dgn
FILE NAME: c:\interagency\pawb\hwy\containing\pawb\1\Documents\Projects\2023\23-198\Evanson Safe Routes To School\CADD Data\Sheets\Detail\ADA_Park_02.dgn

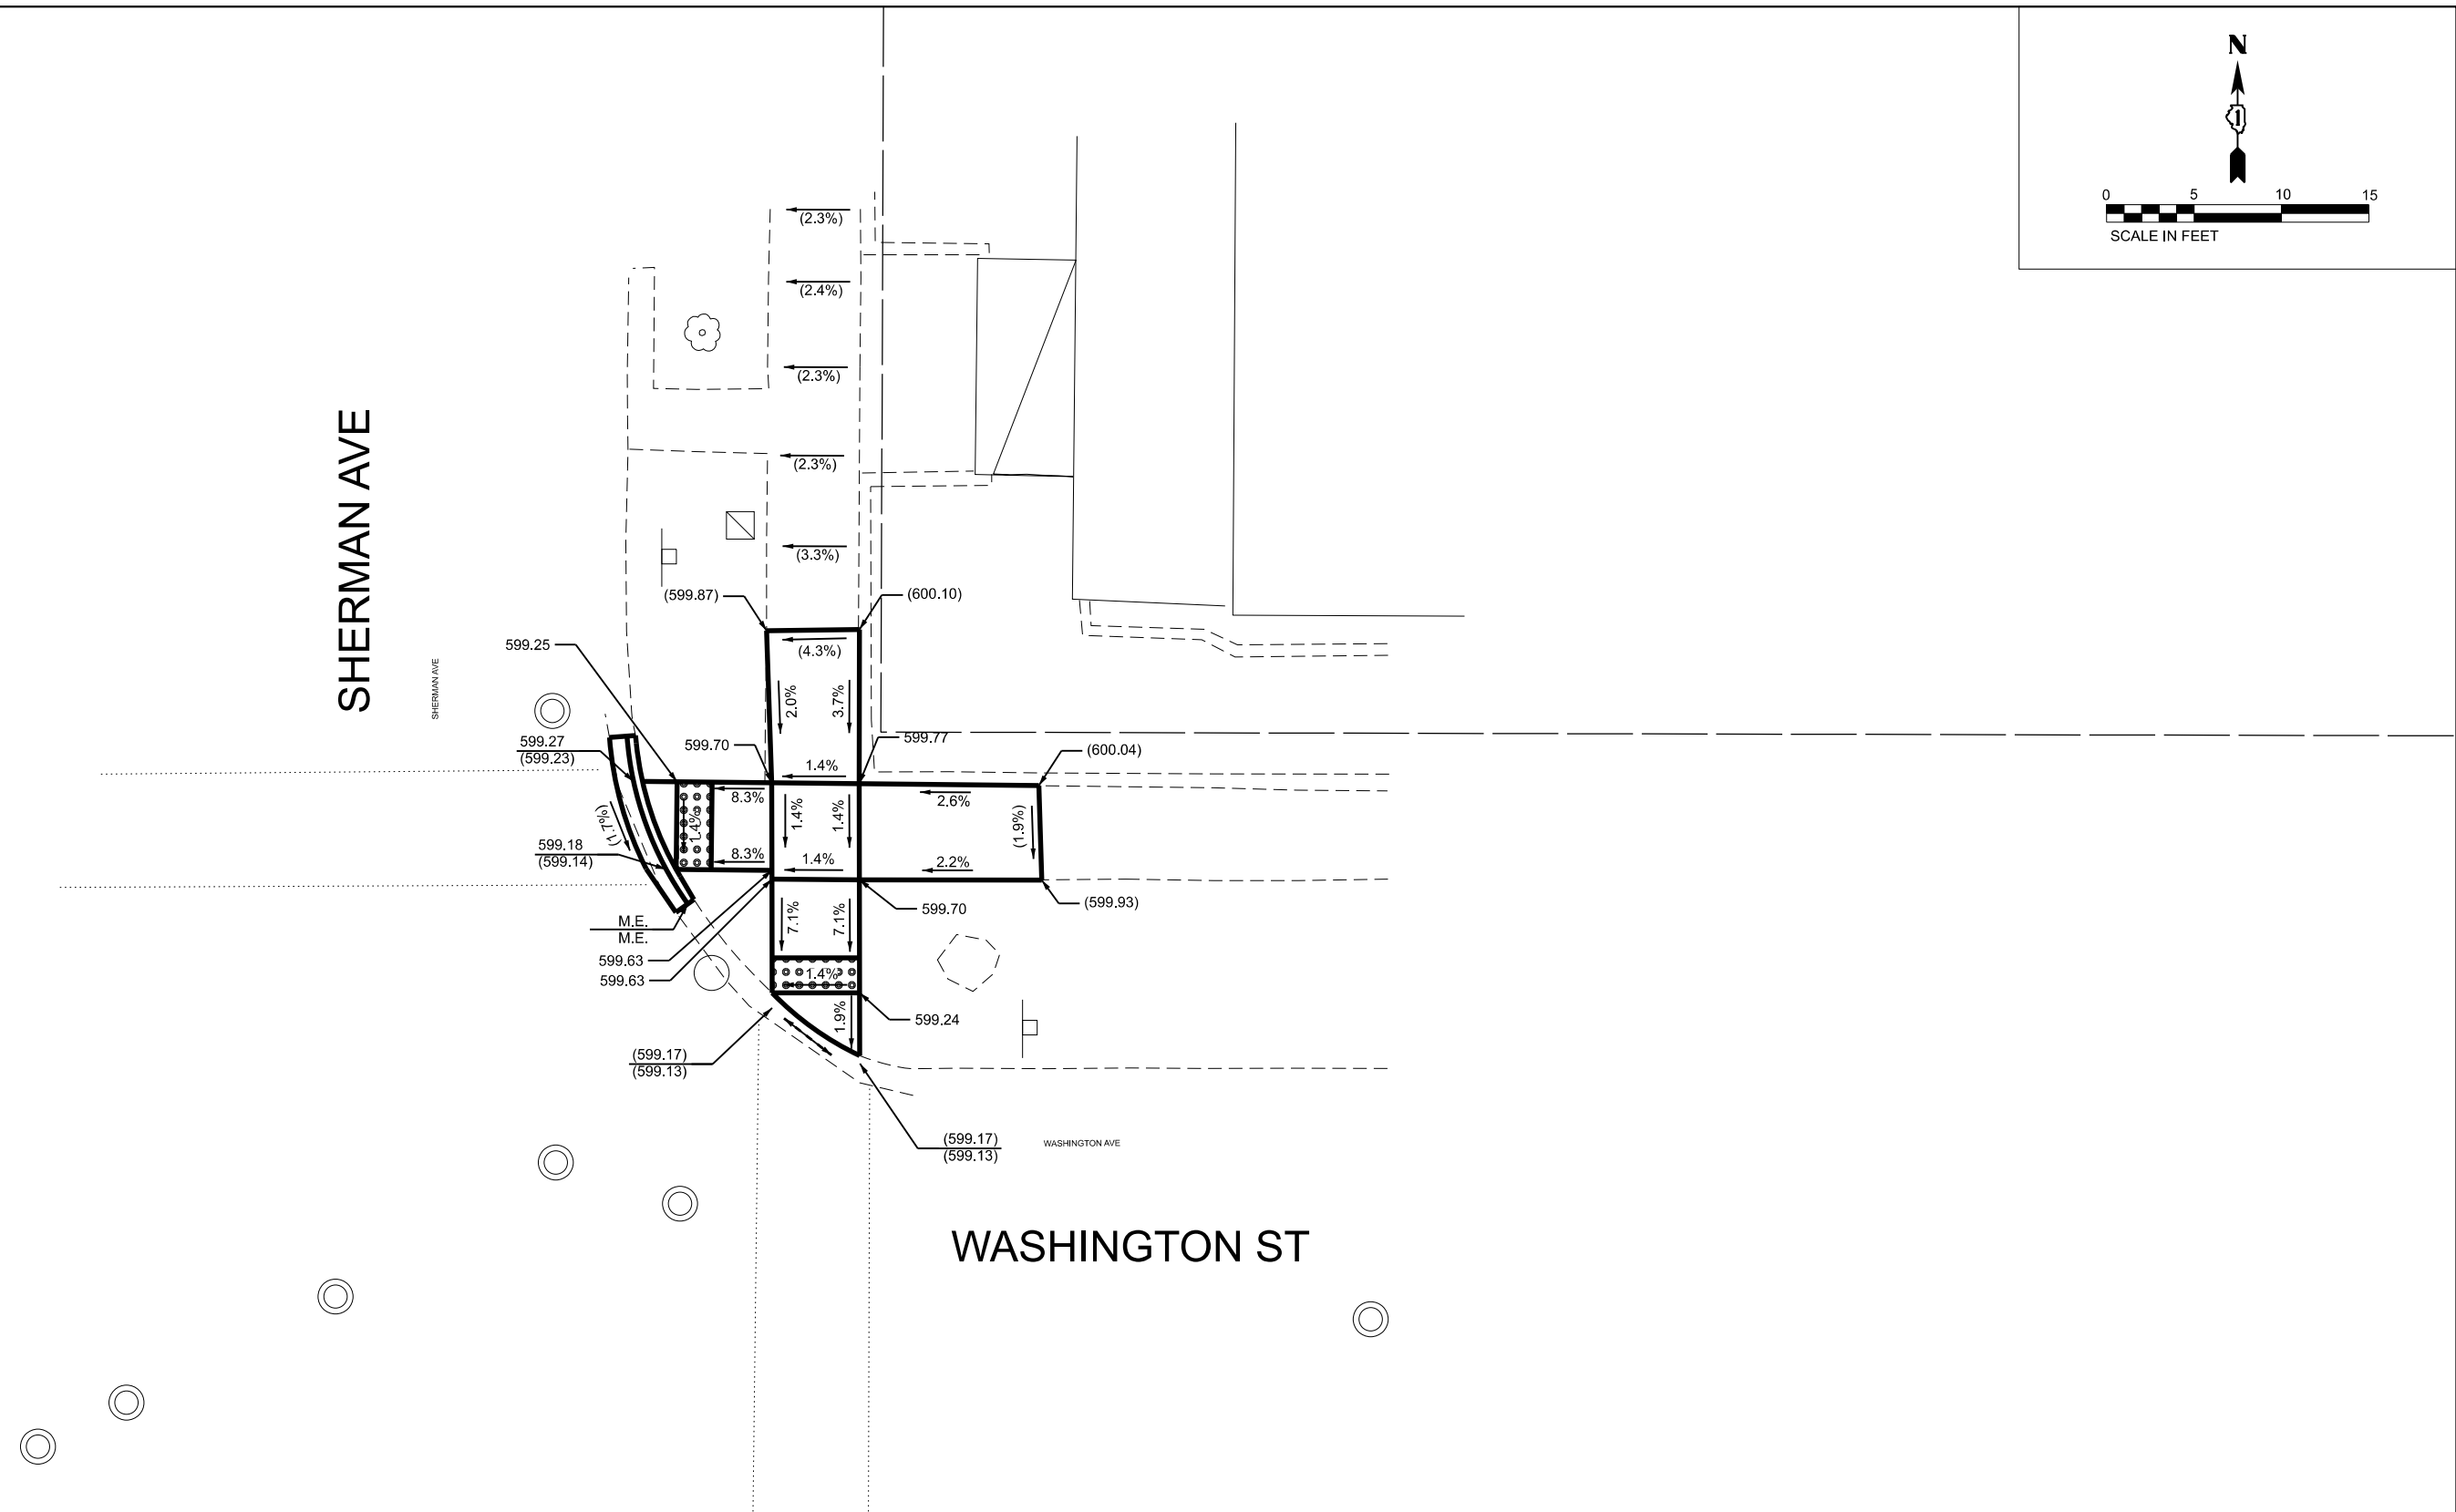

LEGEND
(XX.XX) EXISTING ELEVATION
(X.X%) EXISTING SLOPE
XX.XX PROPOSED ELEVATION
X.X% PROPOSED SLOPE


PROPOSED C&G R&R
PROPOSED SIDEWALK R&R
(5' WIDTH, TYPICAL)
DETECTABLE WARNINGS

BC BACK OF CURB
M/E MATCH EXISTING

	USER NAME = DavidL	DESIGNED - BB	REVISED -	STATE OF ILLINOIS DEPARTMENT OF TRANSPORTATION	EVANSTON SAFE ROUTES TO SCHOOL PARK ELEMENTARY SCHOOL			F.A. RTE.	SECTION	COUNTY	TOTAL SHEETS	SHEET NO.
	PLOT SCALE = 10,000' / in.	DRAWN - JS	REVISED -						23-00297-00-SW	COOK	35	33
	PLOT DATE = 2/6/2025	CHECKED - DL	REVISED -		SCALE: 1"=5'			CONTRACT NO. 61L41				
		DATE - 2/10/25	REVISED -		SHEET 16	OF 16	SHEETS	STA.	TO STA.	ILLINOIS FED. AID PROJECT		

REFER TO SECTION 442 OF THE STANDARD SPECIFICATIONS FOR ROAD AND BRIDGE CONSTRUCTION AND THE RECURRING SPECIAL PROVISION "PATCHING WITH HOT-MIX ASPHALT OVERLAY REMOVAL."

1. REFER TO SECTION 442 OF THE STANDARD SPECIFICATIONS FOR ROAD AND BRIDGE CONSTRUCTION AND THE RECURRING SPECIAL PROVISION "PATCHING WITH HOT-MIX ASPHALT OVERLAY REMOVAL."
2. SAW CUT/SCORING OF EXISTING HMA OVERLAY IS INCLUDED IN THE COST OF PAVEMENT PATCHING.
3. SAW CUT/SCORING OF EXISTING PAVEMENT IS INCLUDED IN THE COST OF PAVEMENT PATCHING.

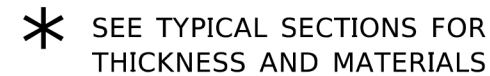

1. REMOVE THE EXISTING HMA MATERIAL OVER THE AREA TO BE PATCHED.
2. REMOVE AND REPLACE WITH CLASS C OR D PATCH.
3. REPLACE HMA MATERIAL OVER THE AREA TO BE PATCHED.

1. MILL HMA FIRST IF THERE IS AT LEAST 4½ INCHES OR MORE OF HMA MATERIAL ON TOP OF THE EXISTING PAVEMENT OR IF THE PAVEMENT IS FULL DEPTH HMA. A MINIMUM OF 2 INCHES OF HMA MATERIAL SHALL BE IN PLACE AFTER MILLING.
2. REMOVE AND REPLACE WITH FULL DEPTH CLASS D PATCHES TO TOP OF MILLED SURFACE.

ALL DIMENSIONS ARE IN INCHES (MILLIMETERS) UNLESS OTHERWISE SHOWN.

USER NAME = Lawrence.DeManche	DESIGNED - R. SHAH	REVISED - R. BORO 01-01-07
	DRAWN -	REVISED - R. BORO 09-04-07
PLOT SCALE = 100.0000' / in.	CHECKED -	REVISED - K. ENG 10-27-08
PLOT DATE = 11/18/2022	DATE = 10-25-94	REVISED - K. SMITH 11-18-22


**STATE OF ILLINOIS
DEPARTMENT OF TRANSPORTATION**

PAVEMENT PATCHING FOR HMA SURFACED PAVEMENT

SCALE: NONE	SHEET 1 OF 1 SHEETS	STA.	TO STA.
-------------	---------------------	------	---------

F.A. RTE.	SECTION	COUNTY	TOTAL SHEETS	SHEET NO.
	23-00297-00-SW	COOK	35	34
BD400-04 (BD-22)		CONTRACT NO. 61L41		
	ILLINOIS	FED. AID PROJECT		

Model: Detail
FILE NAME: p:\intermap\pav\hwy\containing\pav\41\Documents\Projects\2023\23-198 Evanson Safe Routes To School\CADD Data\Sheets\General\Expansion_Detail_02

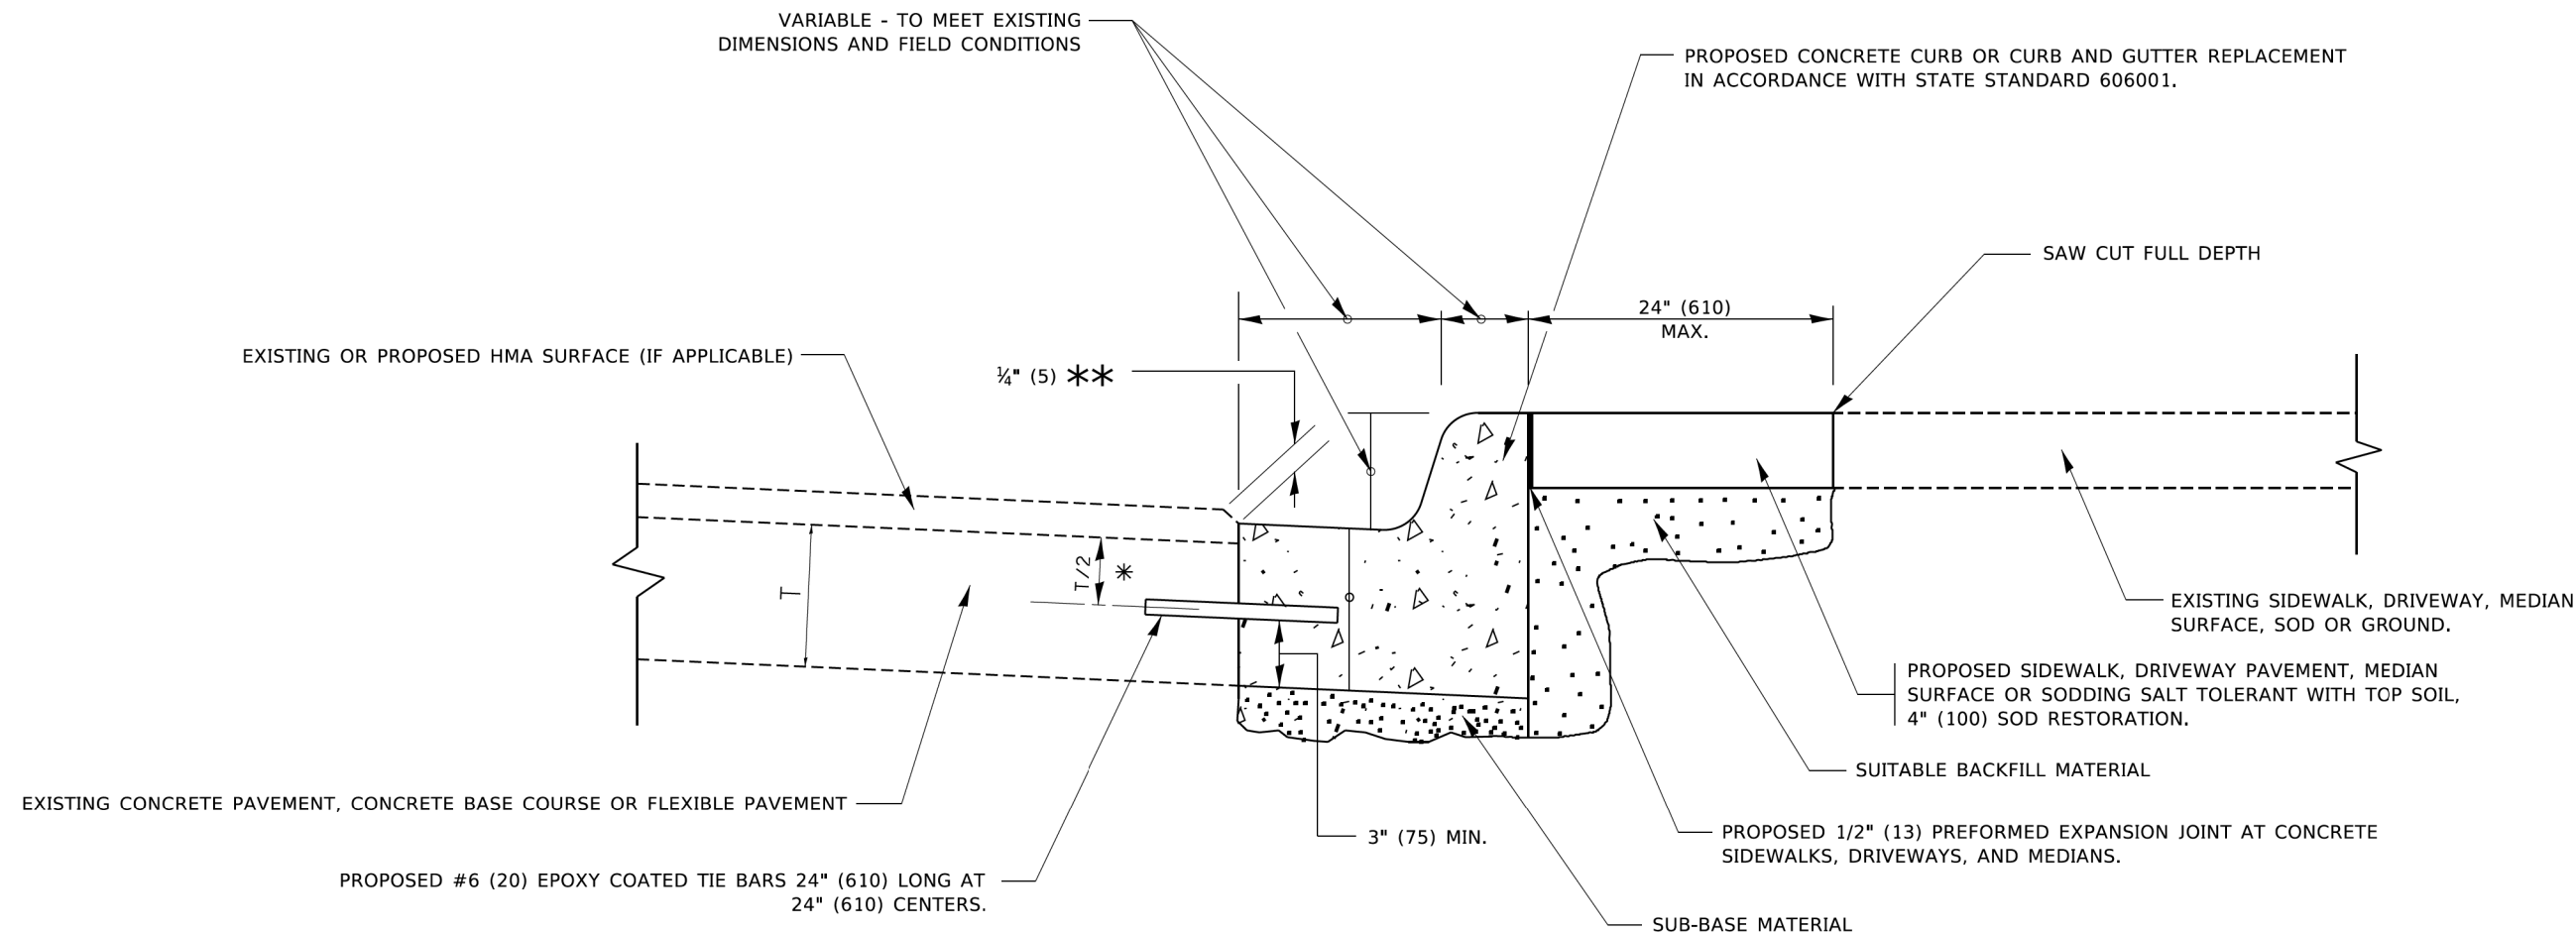

- * 3" (75) MINIMUM FROM TOP AND BOTTOM OF THE CONCRETE PAVEMENT OR BASE COURSE.
- ** IF THE FINAL SURFACE OF THE PAVEMENT IS CONCRETE, THE GUTTER IS TO BE FLUSH WITH THE PAVEMENT.

CURB OR CURB AND GUTTER REMOVAL AND REPLACEMENT

ALL DIMENSIONS ARE IN INCHES (MILLIMETERS)
UNLESS OTHERWISE SHOWN.

FILE NAME: DWG	USER NAME = footem]	DESIGNED - A. HOUSEH	REVISED - A. ABBAS 03-21-97	STATE OF ILLINOIS DEPARTMENT OF TRANSPORTATION	CURB OR CURB AND GUTTER REMOVAL AND REPLACEMENT				F.A. RTE.	SECTION		COUNTY	TOTAL SHEETS	SHEET NO.
		DRAWN -	REVISED - M. GOMEZ 01-22-01							23-00297-00-SW		COOK	35	35
	PLOT SCALE = 50.0000 ' / in.	CHECKED -	REVISED - R. BORO 12-15-09		BD600-06 (BD-24)				CONTRACT NO. 61L41					
	PLOT DATE = 7/11/2019	DATE - 03-11-94	REVISED - K. SMITH 07-11-19		SCALE: NONE		SHEET 1 OF 1 SHEETS	STA.	TO STA.		ILLINOIS FED. AID PROJECT			