


FINAL SURVEY	DATE
PLOTTED	
NOTE BOOK	
NO.	

ORIGINAL SURVEY	DATE
PLOTTED	
NOTE BOOK	
NO.	

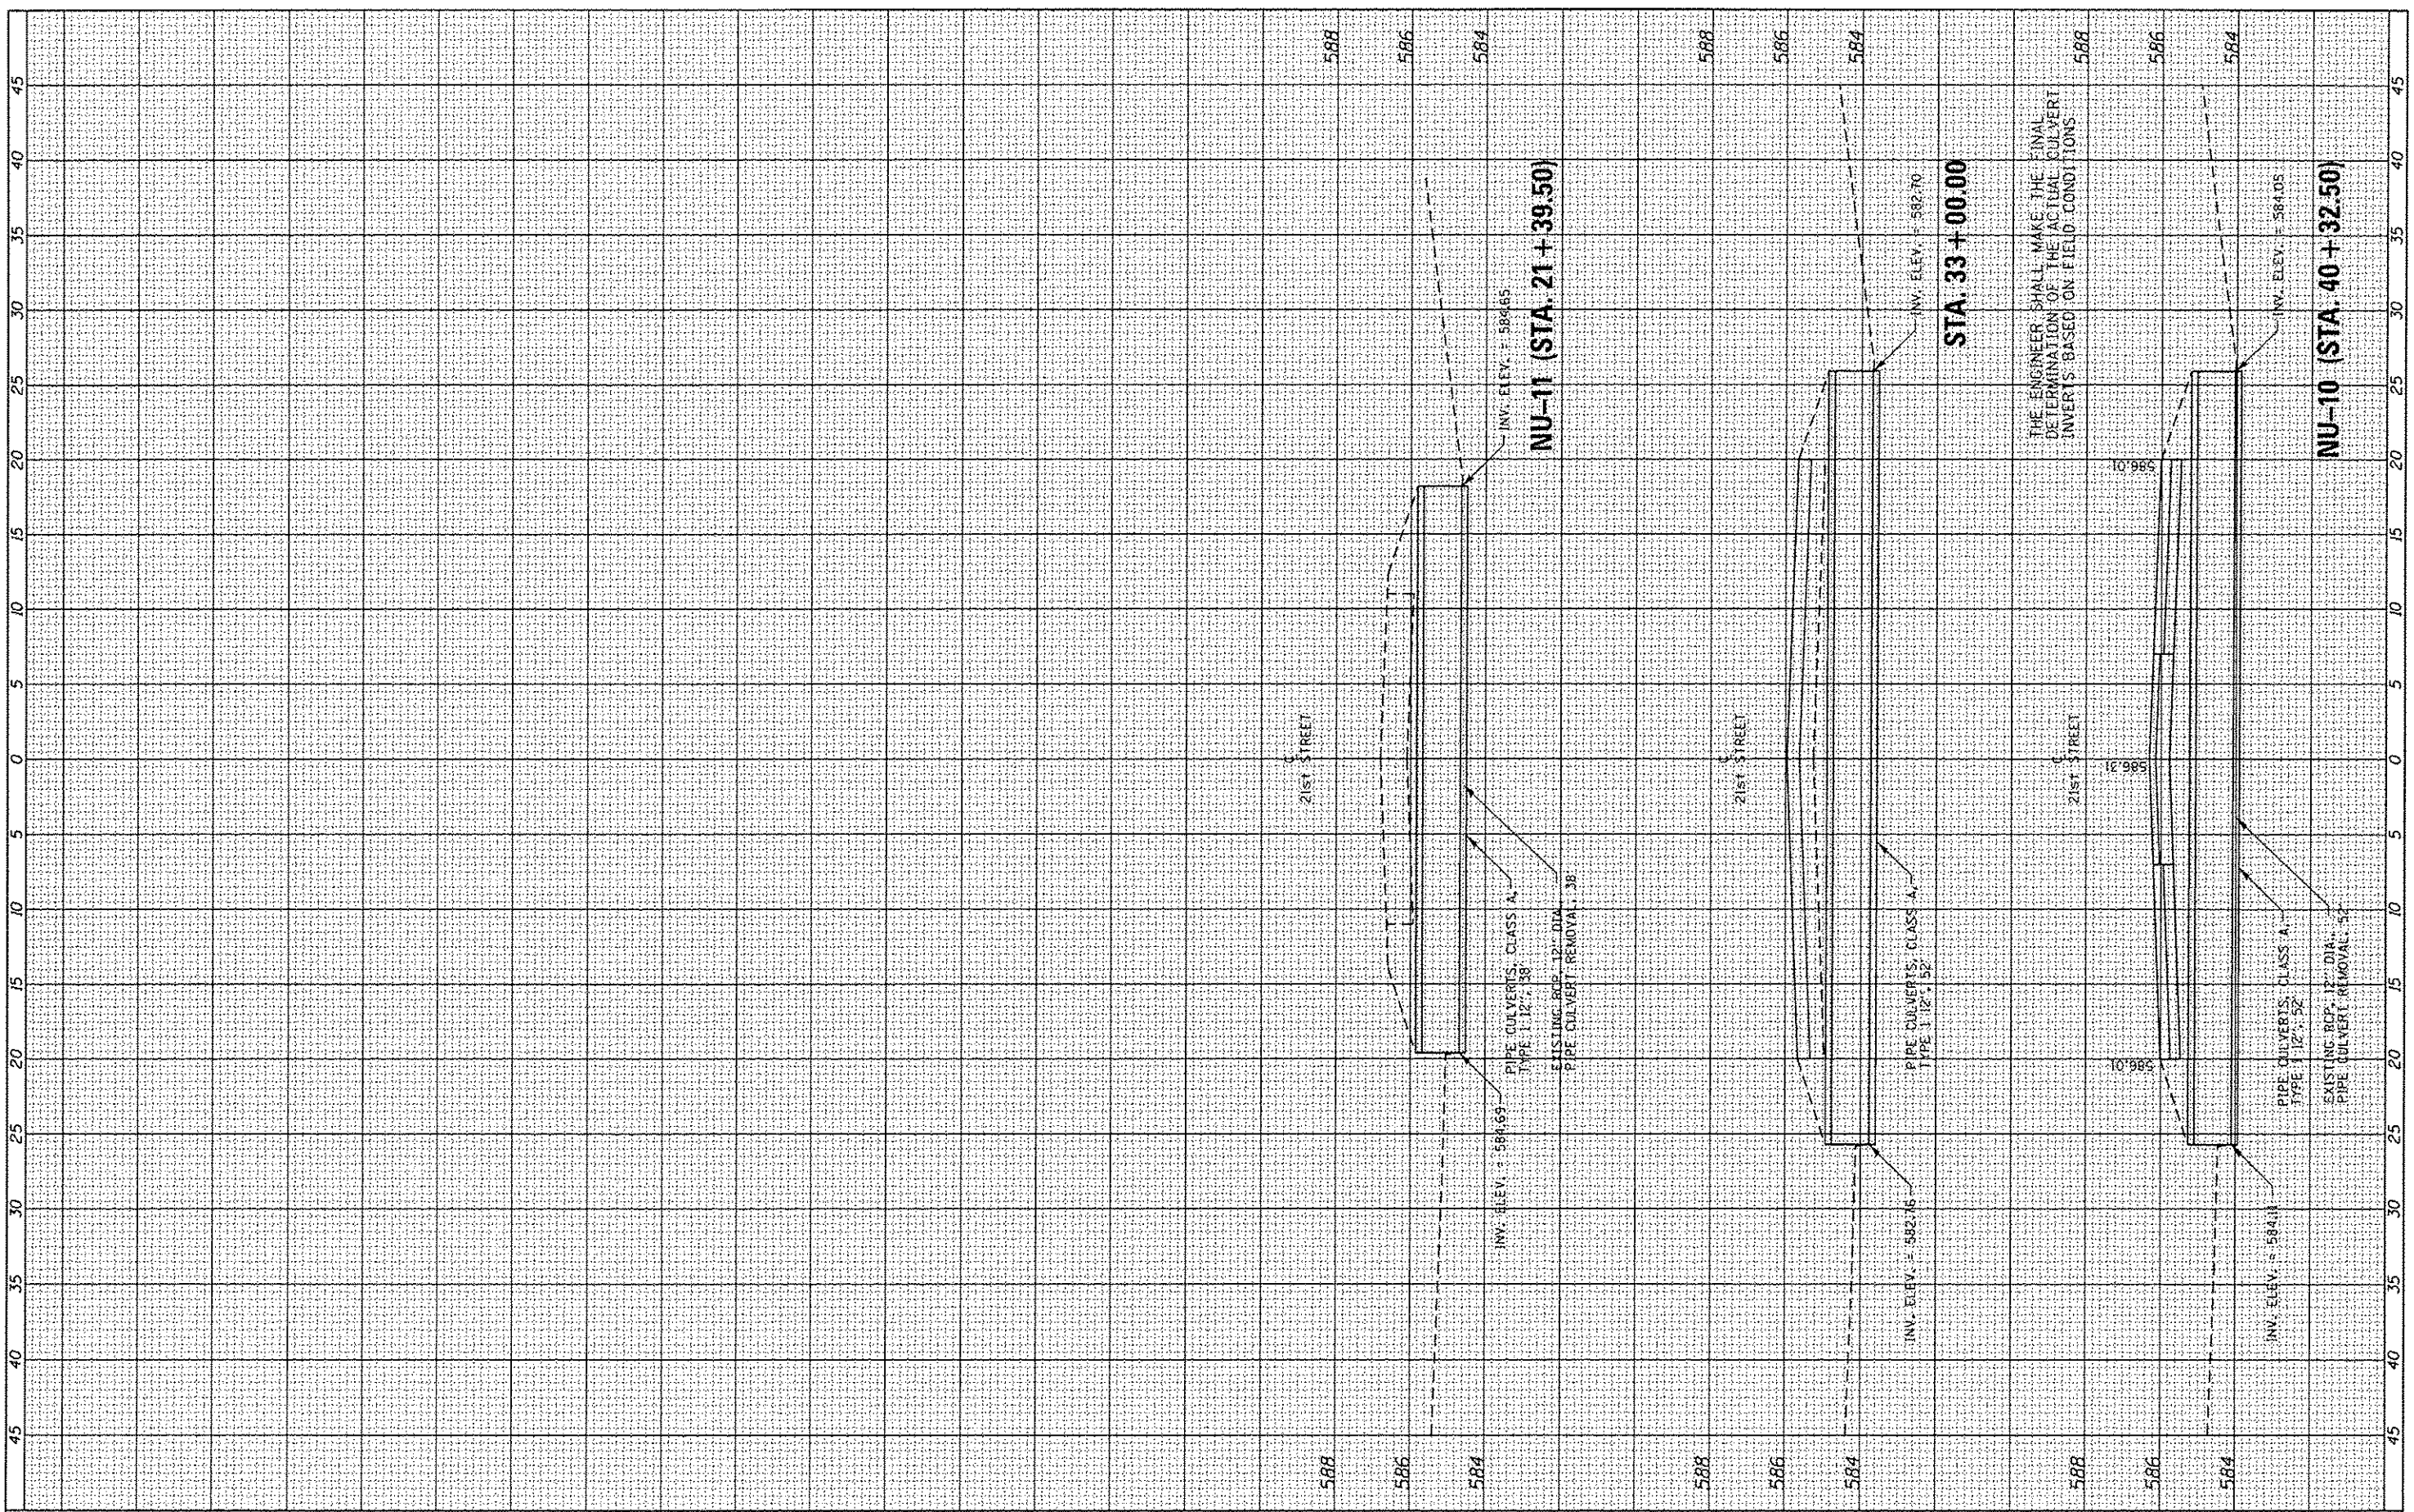

FILE NAME = L:\1001\1186618\WD\_710\Drawn\CA00\_Sheets\C3-K55HT  
 USER NAME = Matt Overbay  
 C:\Users\Matt\Documents\CAD\Drawings\C3-K55HT.dwg  
 PLOT SCALE = 10.0000 1/ in.  
 PLOT DATE = 2/1/2013

DESIGNED - MJO	REVISED -
DRAWN - MJO	REVISED -
CHECKED - SPH	REVISED -
DATE - 2/1/2013	REVISED -

**STATE OF ILLINOIS  
DEPARTMENT OF TRANSPORTATION**

**CULVERT PROFILES - ELEMENT 3  
IDNR ILLINOIS BEACH PARK SITE**

SCALE: SHEET OF SHEETS STA. TO STA.

F.A.P. RTE.	SECTION	COUNTY	TOTAL SHEETS	SHEET NO.
N/A	PARK ROADS	LAKE	60	54
CONTRACT NO. 46000			ILLINOIS FED. AID PROJECT	