


NOTE:
 -FOR RAISED REFLECTIVE PAVEMENT MARKERS, REFER TO TYPICAL APPLICATIONS RAISED REFLECTIVE PAVEMENT MARKERS (SNOW-PLOW RESISTANT) AND DISTRICT TYPICAL PAVEMENT MARKERS.

NOTES FOR SIDE STREETS:
 -RESURFACING LIMITS ARE TO RADIUS RETURNS WITH 4.5' BUTT JOINTS, UNLESS OTHERWISE NOTED.
 -PROPOSED HMA SURFACE REMOVAL, 3"
 -PROP. POLY LEVELING BINDER (MM), IL-4.75, N50, 1"
 -PROP. HMA SURFACE COURSE, MIX "D", N50, 2"

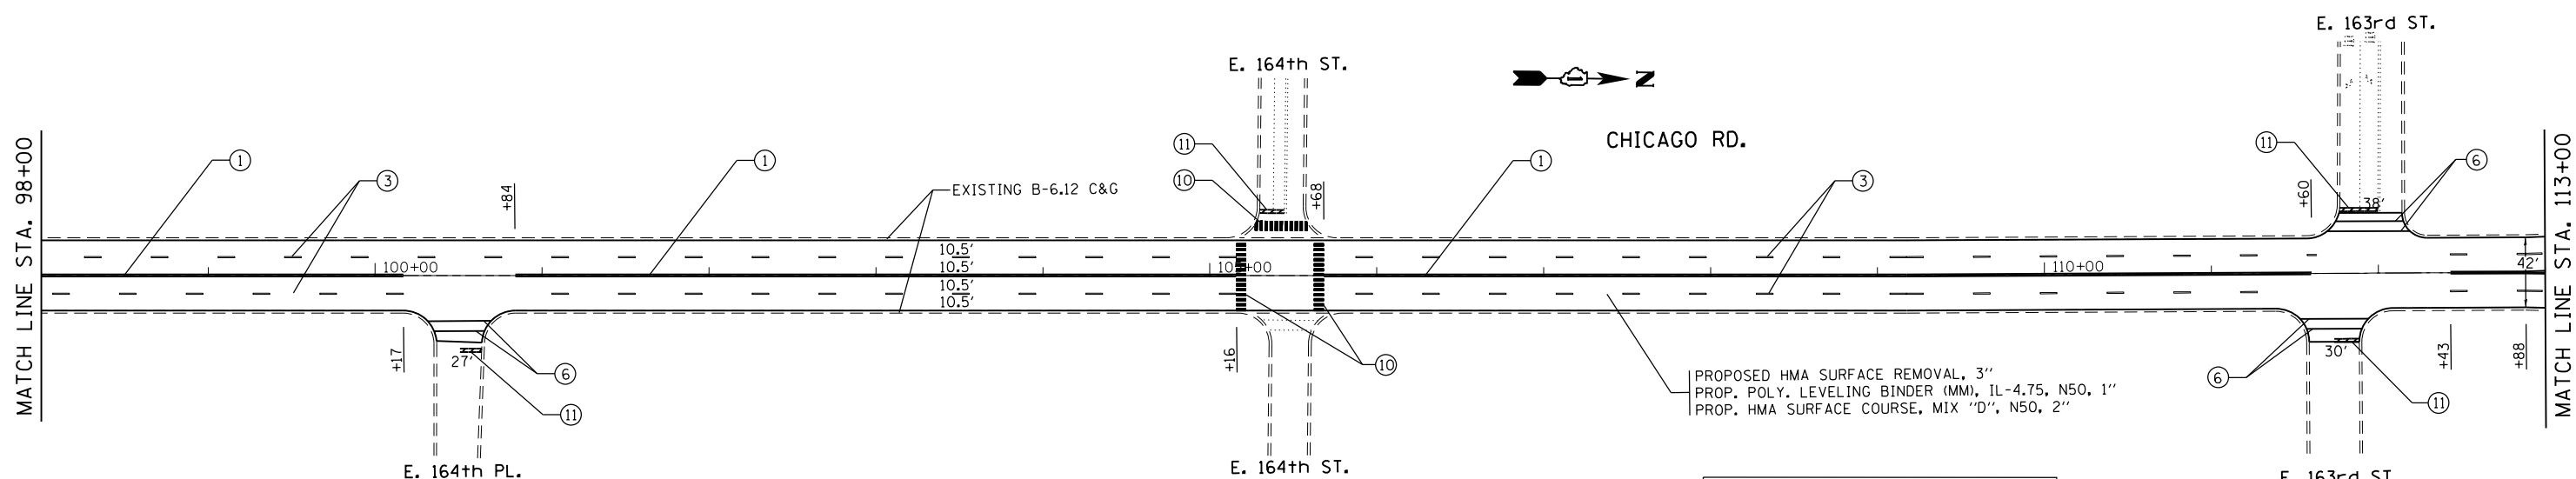

NOTE:
 -FOR RAISED REFLECTIVE PAVEMENT MARKERS, REFER TO TYPICAL APPLICATIONS RAISED REFLECTIVE PAVEMENT MARKERS (SNOW-PLOW RESISTANT) AND DISTRICT TYPICAL PAVEMENT MARKERS.

NOTES FOR SIDE STREETS:
 -RESURFACING LIMITS ARE TO RADIUS RETURNS WITH 4.5' BUTT JOINTS, UNLESS OTHERWISE NOTED.
 -PROPOSED HMA SURFACE REMOVAL, 3"
 -PROP. POLY LEVELING BINDER (MM), IL-4.75, N50, 1"
 -PROP. HMA SURFACE COURSE, MIX "D", N50, 2"

THERMOPLASTIC PAVEMENT MARKING LEGEND	
① 4" DOUBLE SOLID YELLOW LINE, 11" C-C	⑧ 12" SOLID YELLOW DIAGONALS, AT 45 DEGREES
② 4" SKIP-DASH YELLOW CENTERLINE, 10' LINE WITH 30' SPACE	⑨ 12" SOLID WHITE DIAGONALS, AT 45 DEGREES
③ 4" SKIP-DASH WHITE LINE, 10' LINE WITH 30' SPACE	⑩ 12" SOLID WHITE LONGITUDINAL BARS (SCHOOL CROSSWALK)
④ 6" SOLID WHITE LINE (TURN LANE LINE)	⑪ 24" SOLID WHITE LINE
⑤ 6" SOLID WHITE LINE (CROSSWALK)	⑫ SOLID WHITE LETTERS AND SYMBOLS
⑥ 6" SOLID WHITE LINE (EDGE LINE)	⑬ 4" DOUBLE YELLOW LINE, 2' LINE WITH 6' SPACE

FILE NAME =	USER NAME = gaglianob	DESIGNED -	REVISED -	STATE OF ILLINOIS DEPARTMENT OF TRANSPORTATION	PROPOSED ROADWAY AND PAVEMENT MARKING PLAN CHICAGO RD. (LINCOLN AVE. TO WATER ST.)	F.A.U. RTE.	SECTION	COUNTY	TOTAL SHEETS	SHEET NO.	
ci:\pwork\pwork\gaglianob\40285780\036906-sht-plan.dgn	PLOT SCALE = 100.0000' / in.	DRAWN -	REVISED -			2921	(S.B&R) RS-8	COOK	34	12	
PLOT DATE = 1/8/2013	DATE -	CHECKED -	REVISED -			CONTRACT NO. 60B56					
						ILLINOIS FED. AID PROJECT					