


NOTE:
 -FOR RAISED REFLECTIVE PAVEMENT MARKERS, REFER TO TYPICAL APPLICATIONS RAISED REFLECTIVE PAVEMENT MARKERS (SNOW-PLOW RESISTANT) AND DISTRICT TYPICAL PAVEMENT MARKERS.

NOTES FOR SIDE STREETS:
 -RESURFACING LIMITS ARE TO RADIUS RETURNS WITH 4.5' BUTT JOINTS, UNLESS OTHERWISE NOTED.
 -PROPOSED HMA SURFACE REMOVAL, 3"
 -PROP. POLY LEVELING BINDER (MM), IL-4.75, N50, 1"
 -PROP. HMA SURFACE COURSE, MIX "D", N50, 2"

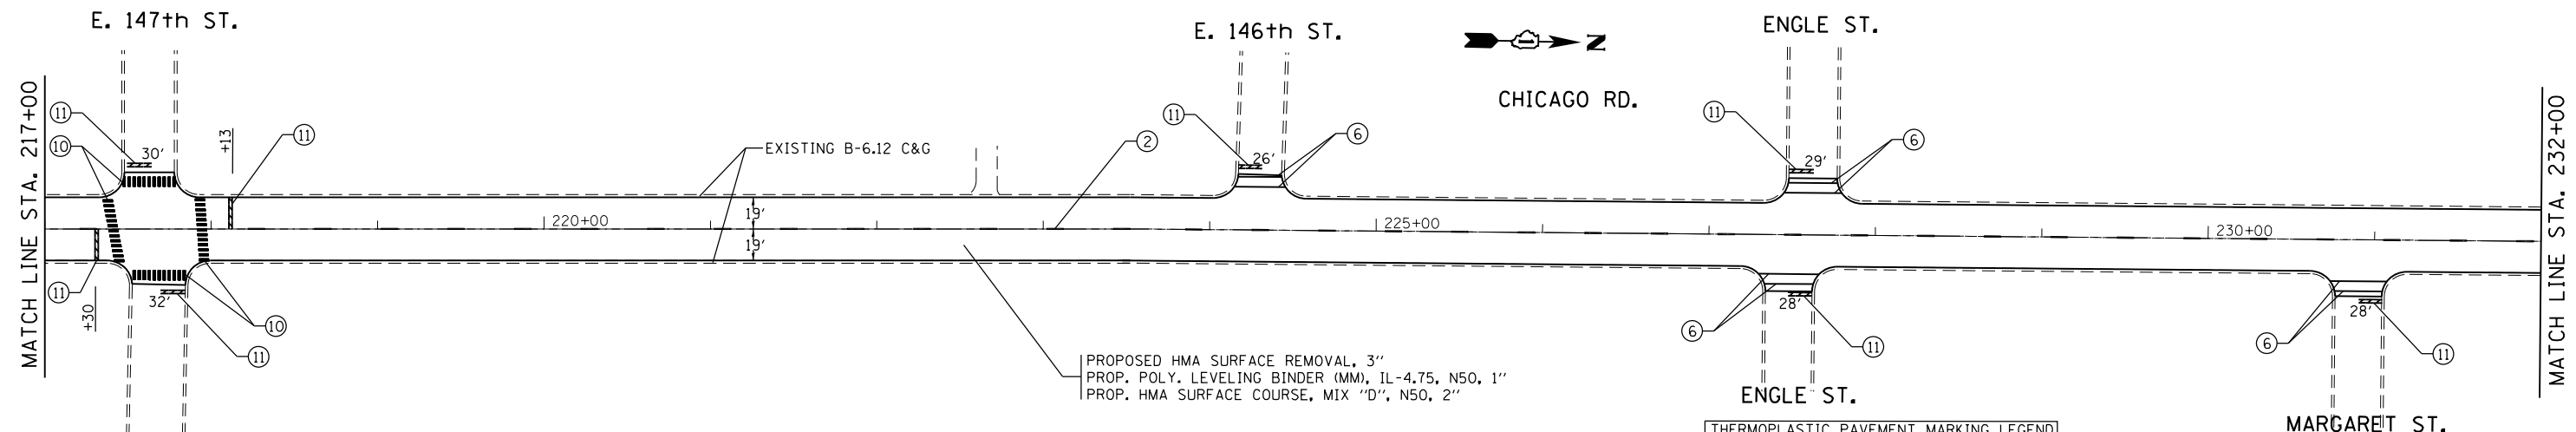

NOTE:
 -FOR RAISED REFLECTIVE PAVEMENT MARKERS, REFER TO TYPICAL APPLICATIONS RAISED REFLECTIVE PAVEMENT MARKERS (SNOW-PLOW RESISTANT) AND DISTRICT TYPICAL PAVEMENT MARKERS.

NOTES FOR SIDE STREETS:
 -RESURFACING LIMITS ARE TO RADIUS RETURNS WITH 4.5' BUTT JOINTS, UNLESS OTHERWISE NOTED.
 -PROPOSED HMA SURFACE REMOVAL, 3"
 -PROP. POLY LEVELING BINDER (MM), IL-4.75, N50, 1"
 -PROP. HMA SURFACE COURSE, MIX "D", N50, 2"

- THERMOPLASTIC PAVEMENT MARKING LEGEND**
- ① 4" DOUBLE SOLID YELLOW LINE, 11" C-C
 - ⑧ 12" SOLID YELLOW DIAGONALS, AT 45 DEGREES
 - ② 4" SKIP-DASH YELLOW CENTERLINE, 10' LINE WITH 30' SPACE
 - ⑨ 12" SOLID WHITE DIAGONALS, AT 45 DEGREES
 - ③ 4" SKIP-DASH WHITE LINE, 10' LINE WITH 30' SPACE
 - ⑩ 12" SOLID WHITE LONGITUDINAL BARS (SCHOOL CROSSWALK)
 - ④ 6" SOLID WHITE LINE (TURN LANE LINE)
 - ⑪ 24" SOLID WHITE LINE
 - ⑤ 6" SOLID WHITE LINE (CROSSWALK)
 - ⑫ SOLID WHITE LETTERS AND SYMBOLS
 - ⑦ 4" SOLID WHITE LINE (EDGE LINE)
 - ⑬ 4" DOUBLE YELLOW LINE, 2' LINE WITH 6' SPACE

FILE NAME =	USER NAME = gaglianob	DESIGNED -	REVISED -
ei:\pw\work\p1dot\gaglianob\40285780\036906-sht-plan.dgn		DRAWN -	REVISED -
	PLOT SCALE = 100.0000' / in.	CHECKED -	REVISED -
	PLOT DATE = 1/8/2013	DATE -	REVISED -

**STATE OF ILLINOIS
 DEPARTMENT OF TRANSPORTATION**

**PROPOSED ROADWAY AND PAVEMENT MARKING PLAN
 CHICAGO RD. (LINCOLN AVE. TO WATER ST.)**

F.A.U. RTE.	SECTION	COUNTY	TOTAL SHEETS	SHEET NO.
2921	(S.B&R) RS-8	COOK	34	16
SCALE:			CONTRACT NO. 60B56	
SHEET NO. 8 OF 9 SHEETS		STA. 203+00 TO STA. 232+00		
ILLINOIS FED. AID PROJECT				