



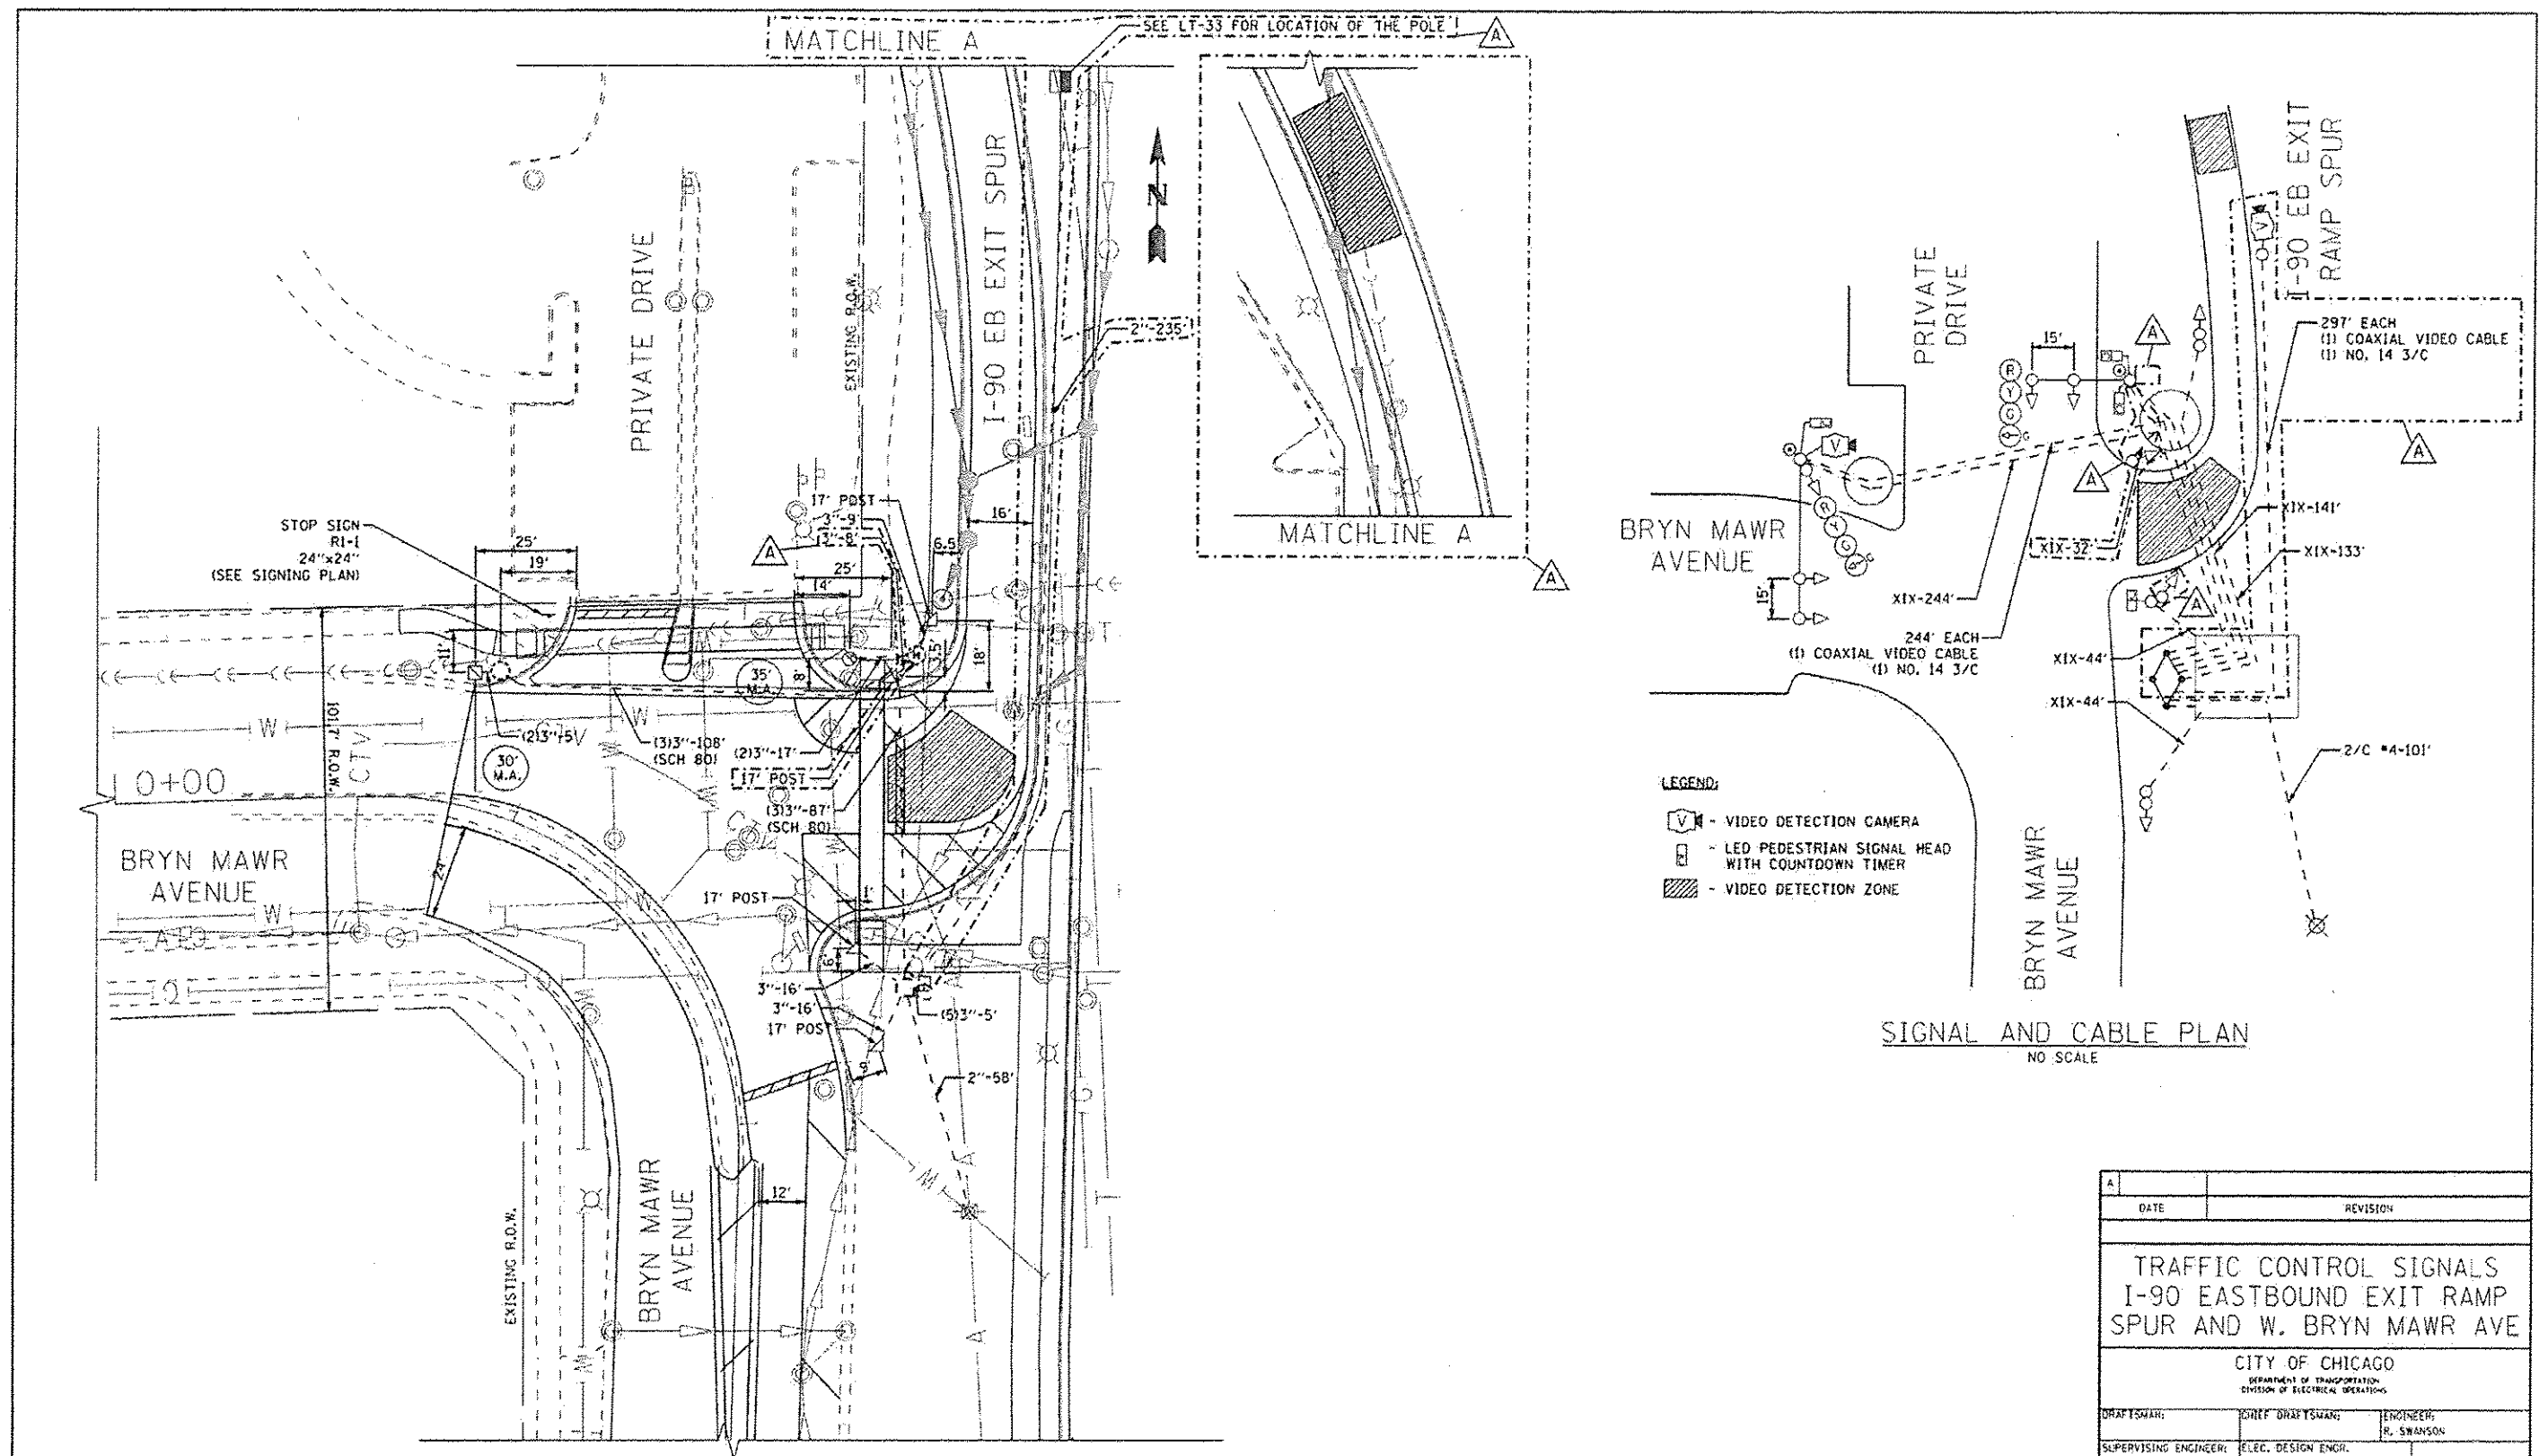

USER NAME *	DESIGNED - GR	REVISED - A 3/25/2013 SA
	DRAWN - GR	REVISED -
PLOT SCALE *	CHECKED - CC	REVISED -
PLOT DATE *	DATE - 12-10-2012	REVISED -

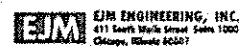

STATE OF ILLINOIS
DEPARTMENT OF TRANSPORTATION

TRAFFIC CONTROL SIGNALS
BRYN MAWR AVENUE AT I-90 EASTBOUND
EXIT RAMP SPUR

SCALE: AS NOTED SHEET NO. 1 OF 1 SHEETS STA. TO STA.

F.A.U. B.T.E.	SECTION	COUNTY	TOTAL SHEETS	SHEET NO.
2746	1616B	COOK	404	209
CONTRACT NO. 60J14				
ILLINOIS FED. AID PROJECT				

DATE		REVISION	
TRAFFIC CONTROL SIGNALS I-90 EASTBOUND EXIT RAMP SPUR AND W. BRYN MAWR AVE			
CITY OF CHICAGO DEPARTMENT OF TRANSPORTATION DIVISION OF ELECTRICAL OPERATIONS			
DRAFTSMAN:	CHIEF DRAFTSMAN:	ENGINEER:	
SUPERVISING ENGINEER:	ELEC. DESIGN ENGR.	R. SWANSON	
ENGINEER OF ELECTRICITY:			DWG. NO.
GEN'L SUPT. OF ELECTRICITY:			23974
DEPUTY COMMISSIONER:			
SIZE:	SCALE: AS NOTED	DATE:	