

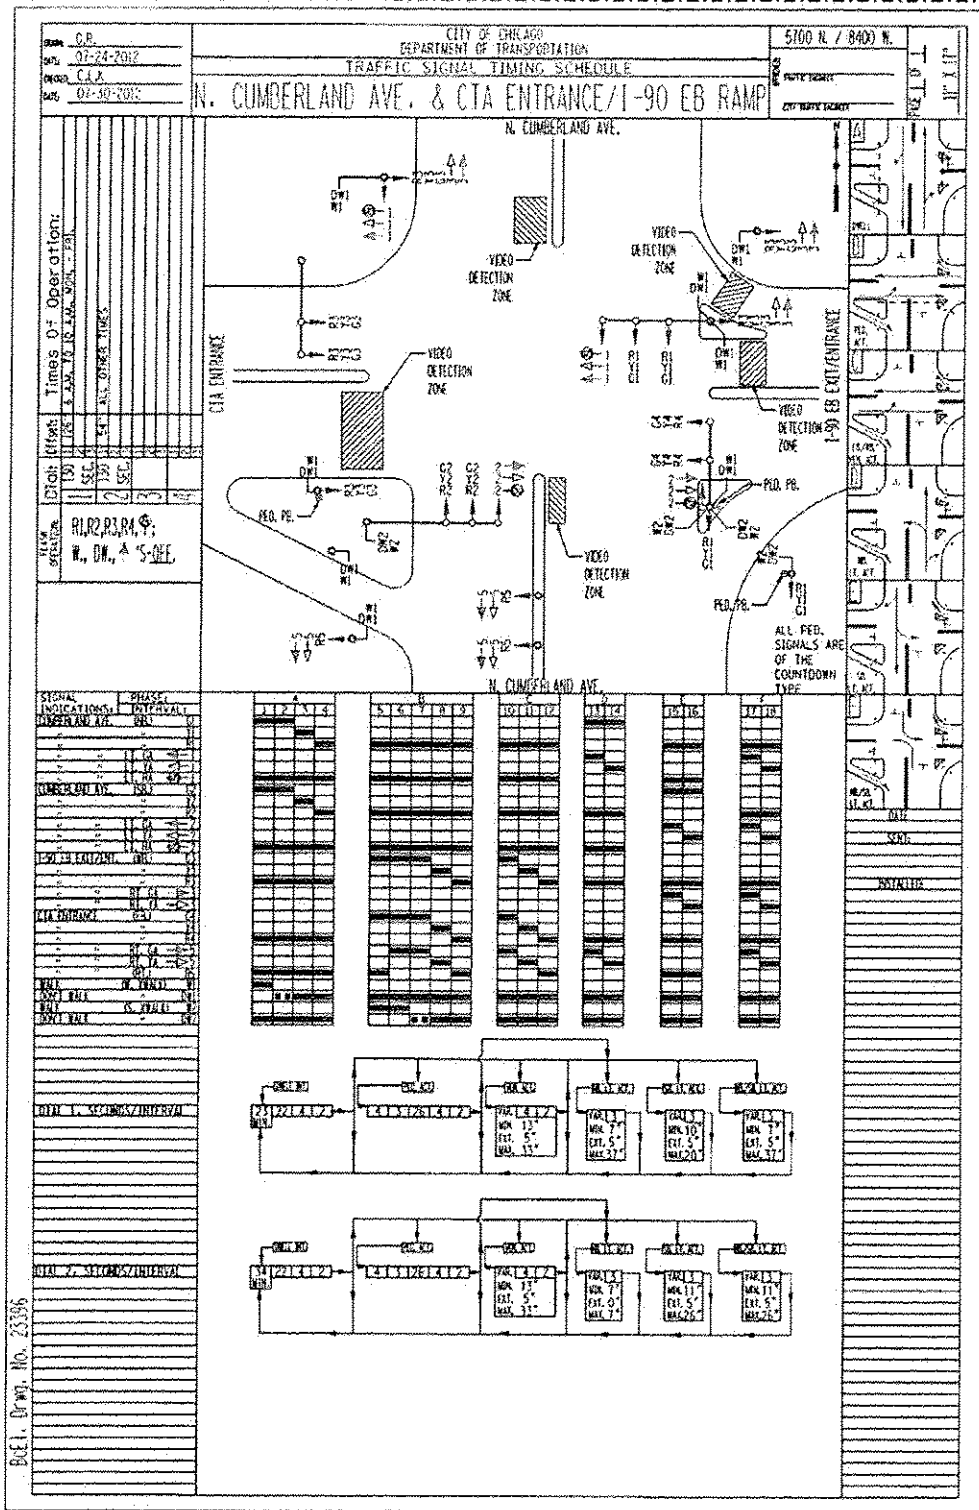


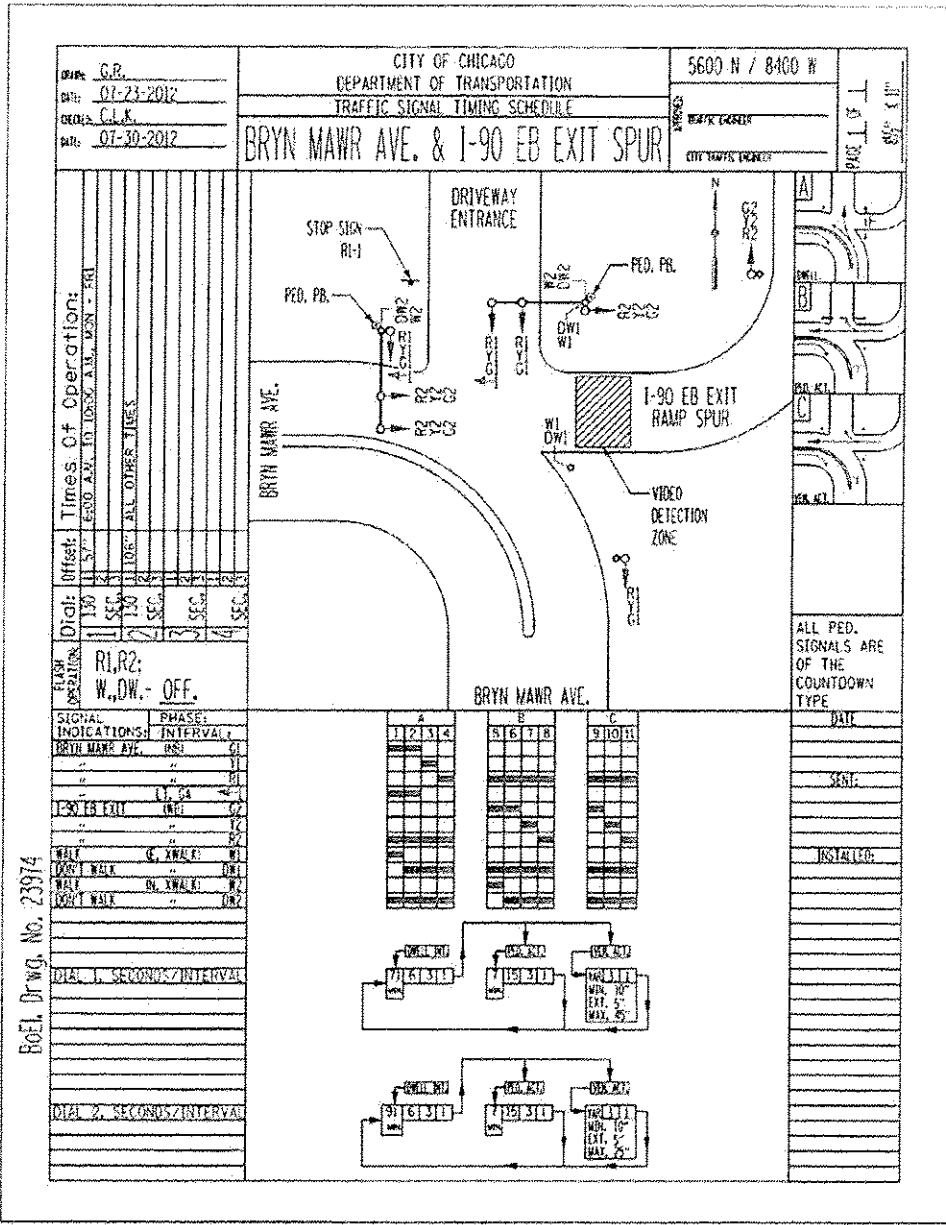

DATE		REVISION	
SUPERSEDES DRAWING NO. 23396 DATED: 10-14-1987			
PROPOSED TRAFFIC SIGNAL TIMING SCHEDULES			
CITY OF CHICAGO DEPARTMENT OF TRANSPORTATION DIVISION OF ELECTRIC OPERATIONS			
DRAWN BY:	CHIEF DRAFTSMAN:	ENGINEER:	
SUPERVISING ENGINEER:	ELEC. DESIGN ENGR.	R. SWANSON	
ENGINEER OF ELECTRICITY:	DWG. NO.		
DEVL. SUPV. OF ELECTRICITY:			
DEPUTY COMMISSIONER:			
SIZE:	SCALE: AS NOTED	DATE:	
F.A.U. RTE.	SECTION	COUNTY	TOTAL SHEETS
2746	1616B	COOK	404 218
CONTRACT NO. 60J14			
ILLINOISPEC. AND PROJECT			

USER NAME *	DESIGNED - GR	REVISED - A 3/25/2013 SA
PLOT SCALE *	DRAWN - GR	REVISED -
PLOT DATE *	CHECKED - CC	REVISED -
	DATE - 12-10-2012	REVISED -

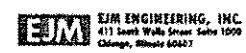

STATE OF ILLINOIS
DEPARTMENT OF TRANSPORTATION

PROPOSED TRAFFIC SIGNAL TIMING SCHEDULES

SCALE: AS NOTED SHEET NO. OF SHEETS STA. TO STA.

TS-59