


EXISTING TYPICAL SECTION
I-90 UNDER CUMBERLAND AVENUE

- EXISTING LEGEND**
- (A) HMA SURFACE COURSE, 4"±
 - (B) HMA BASE COURSE 9"±
 - (C) HMA SHOULDER
 - (D) CONCRETE PARAPET
 - (E) CTA PLATFORM
 - (F) AGGREGATE SUBGRADE, 12"
 - (G) CONCRETE PIER

- REMOVAL LEGEND**
- (a) SHOULDER REMOVAL
 - (b) CONCRETE BARRIER WALL REMOVAL
 - (c) CONCRETE PIER TO BE REMOVED

- PROPOSED LEGEND**
- (1) HOT MIX ASPHALT SHOULDER, 6"
 - (2) CONCRETE BARRIER WALL (SPECIAL)
 - (3) AGGREGATE SHOULDER IMPROVEMENT, 12"

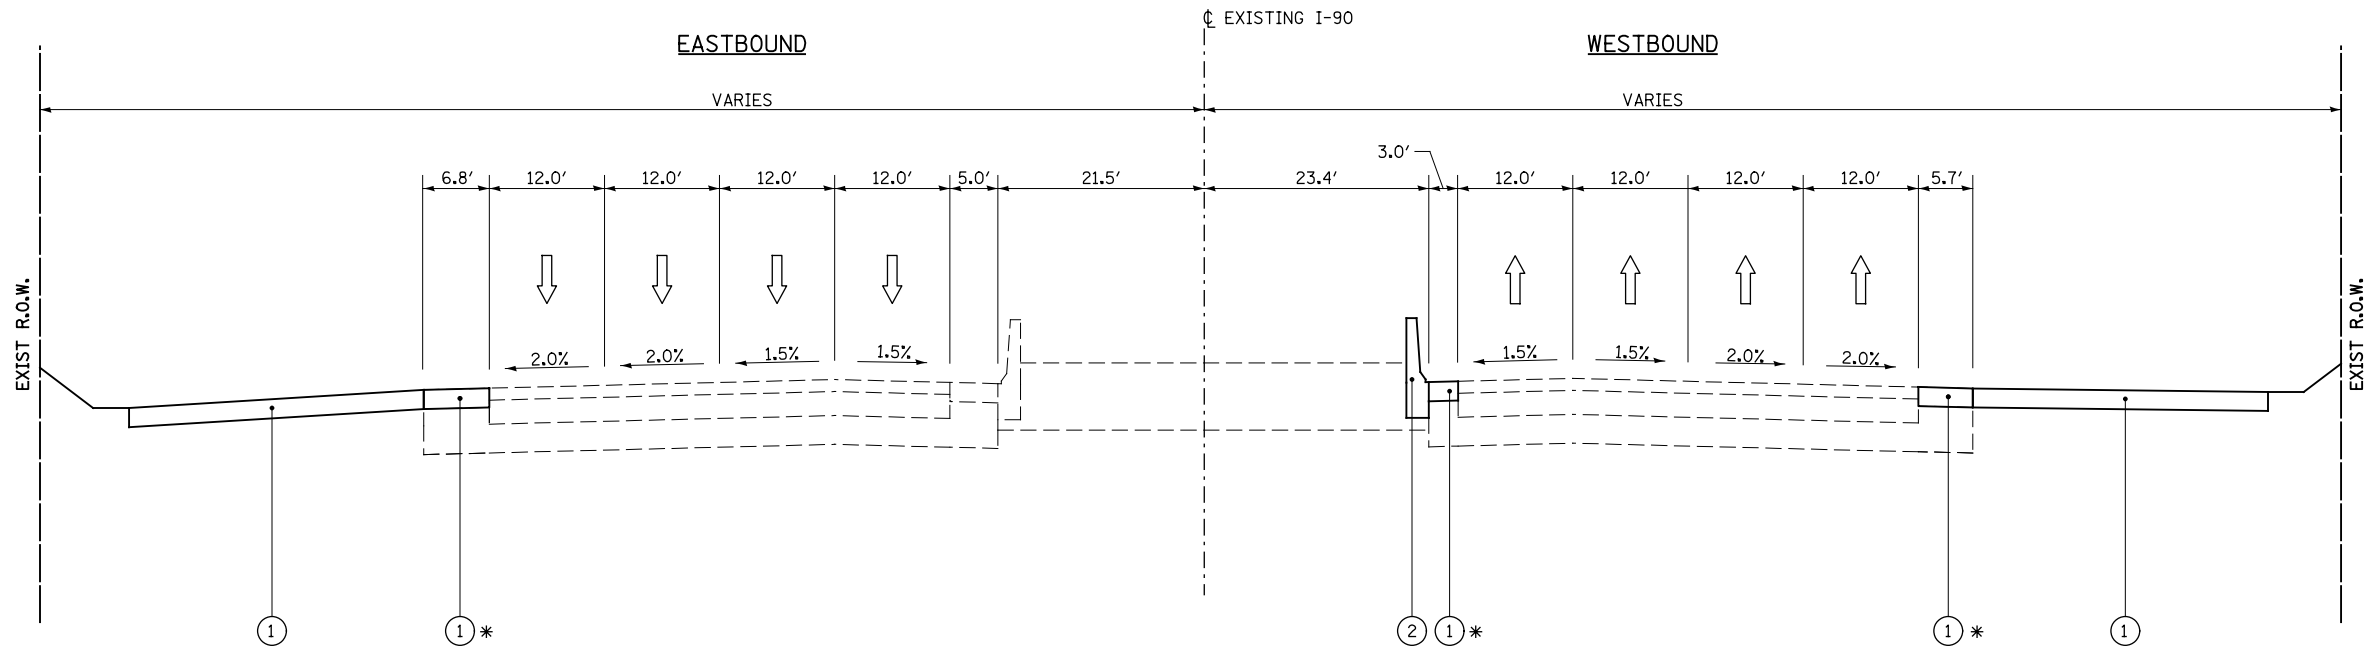

PROPOSED TYPICAL SECTION
I-90 UNDER CUMBERLAND AVENUE
* SHOULDER REPLACED 138' & 122.6' IN EB AND WB DIRECTIONS RESPECTIVELY.

PATRICK ENGINEERING INC.
4970 VARSITY DRIVE
LISLE, IL 60532
patrickengineering.com

USER NAME = tkceppeni(Rdwy_Lisle)
PLOT CONFIG = PDF(Grey_Small).plt
PLOT SCALE = 1:20
PLOT DATE = 2/18/2013 6:41:22 PM

DESIGNED - CPK
DRAWN - MJP
CHECKED - JAH
DATE - 2/18/2013

REVISED -
REVISED -
REVISED -
REVISED -

**STATE OF ILLINOIS
DEPARTMENT OF TRANSPORTATION**

**TYPICAL SECTIONS
I-90**

SCALE: NTS SHEET TYP-07 OF 7 STA. TO STA.

| F.A.U. RTE. | SECTION | COUNTY | TOTAL SHEETS | SHEET NO. |
|---------------------|---------|---------------------------|--------------|--------------|
| 2746 | 1616B | COOK | 404 | 49 |
| | | | | 60J14 |
| FED. ROAD DIST. NO. | | ILLINOIS FED. AID PROJECT | | |