
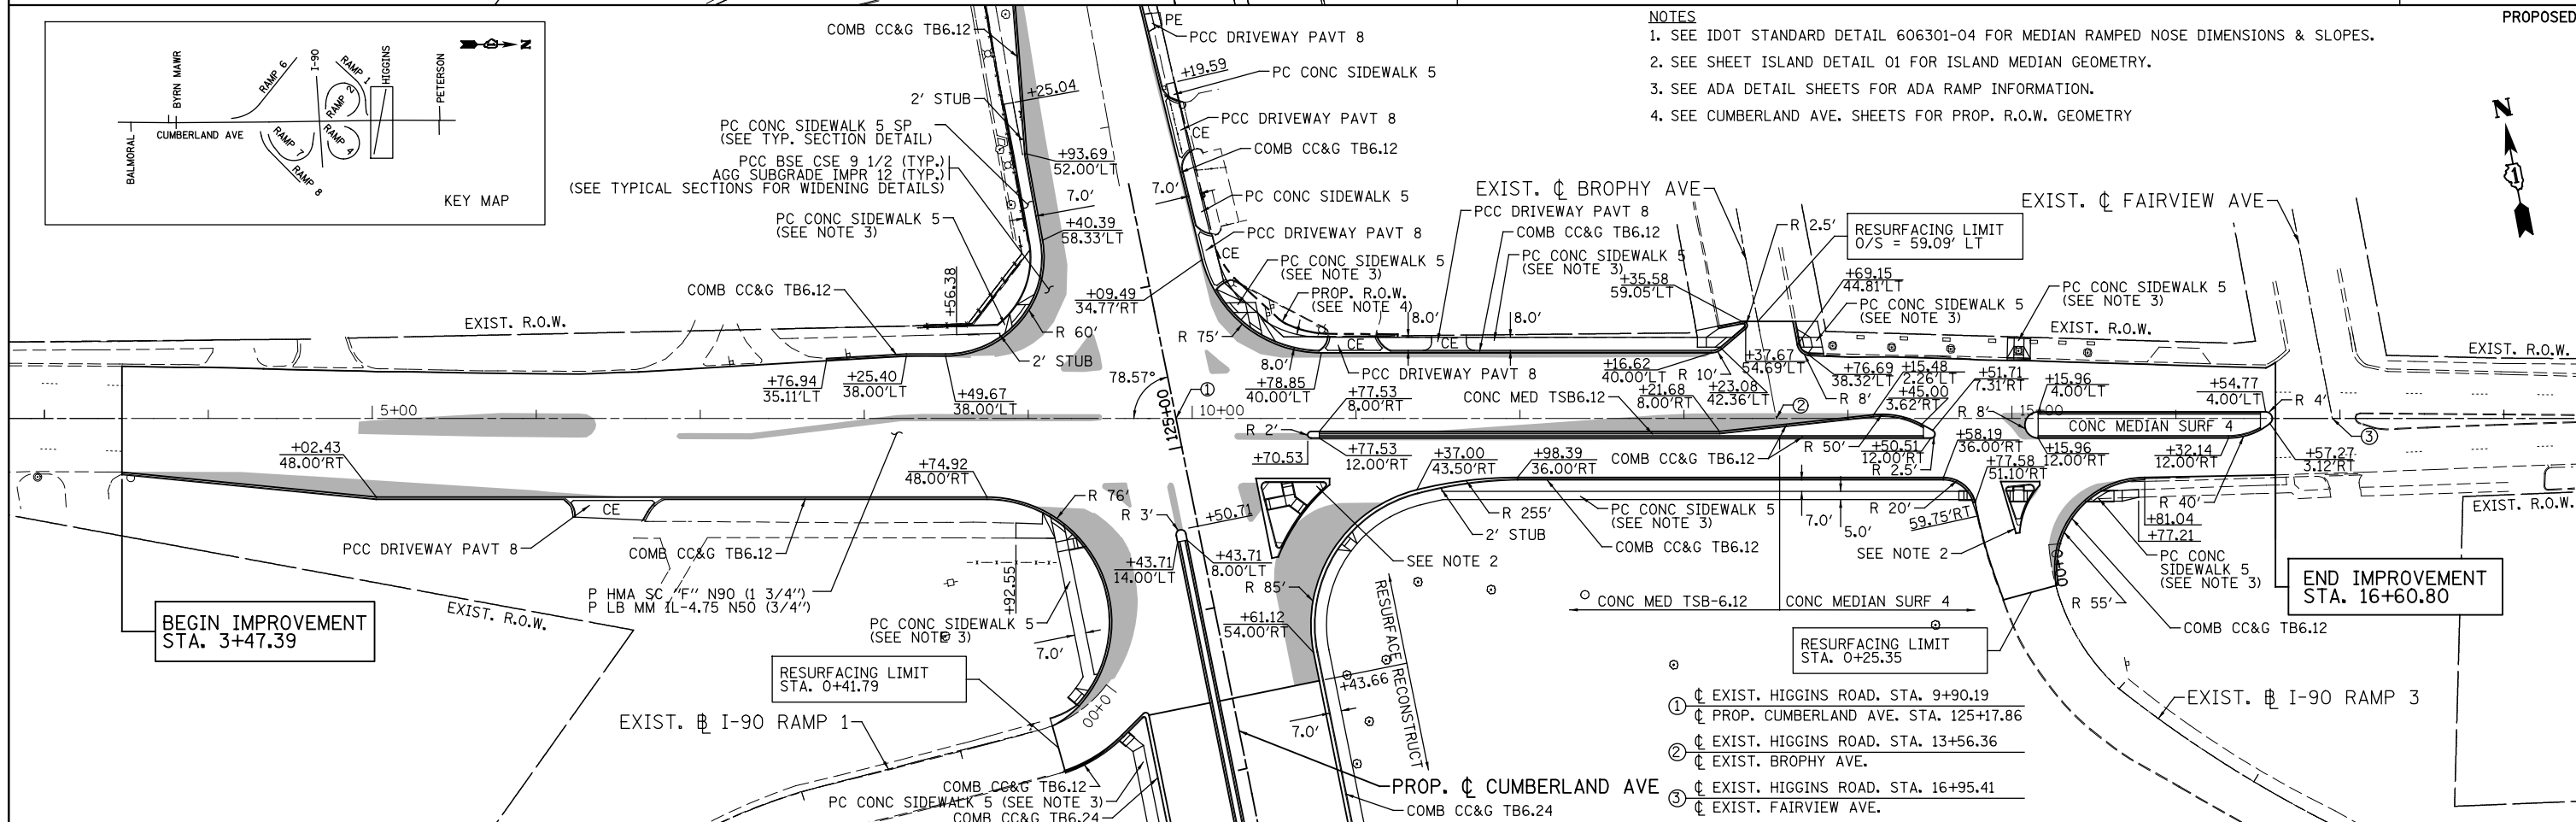


LEGEND:

	PAVED SHOULDER REMOVAL		TREE REMOVAL
	MEDIAN REMOVAL		CURB AND GUTTER REMOVAL
	PAVEMENT REMOVAL		DRIVEWAY PAVEMENT REMOVAL
	SIDEWALK REMOVAL		

- NOTES**
1. SEE IDOT STANDARD DETAIL 606301-04 FOR MEDIAN RAMPED NOSE DIMENSIONS & SLOPES.
 2. SEE SHEET ISLAND DETAIL 01 FOR ISLAND MEDIAN GEOMETRY.
 3. SEE ADA DETAIL SHEETS FOR ADA RAMP INFORMATION.
 4. SEE CUMBERLAND AVE. SHEETS FOR PROP. R.O.W. GEOMETRY

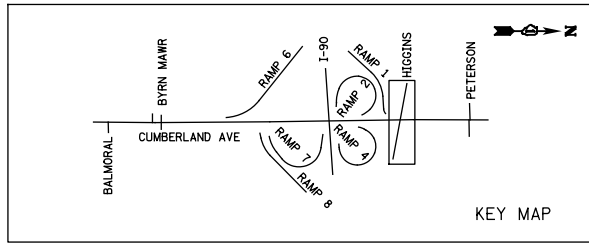

- RESURFACING LIMIT**
STA. 0+25.35
- RESURFACING LIMIT**
O/S = 59.09' LT
- RESURFACING LIMIT**
O/S = 59.09' LT
- RESURFACING LIMIT**
STA. 0+25.35

PATRICK ENGINEERING INC. 4970 VARSITY DRIVE LISLE, IL 60532 patrickengineering.com	USER NAME = tkceppen(Rdwy_L1sle) PLOT CONFIG = PDF(Grey_Small).plt PLOT SCALE = 1:1000 PLOT DATE = 2/18/2013 4:50:52 PM	DESIGNED - CPK DRAWN - MJP CHECKED - JAH DATE - 2/18/2013	REVISED - REVISED - REVISED - REVISED -	STATE OF ILLINOIS DEPARTMENT OF TRANSPORTATION	ROADWAY PLAN HIGGINS ROAD	F.A.U. RTE. 2746 SECTION 1616B COUNTY COOK TOTAL SHEETS 404 SHEET NO. 57	60J14
	SCALE: 1"=50' SHEET PP-06 OF 9 STA. 3+47.33 TO STA. 16+60.80					FED. ROAD DIST. NO. ILLINOIS FED. AID PROJECT	

G:\IDOT\21050_006_CumberlandAve\Drawings\CADD Sheets\DI60J14-sh-t-plan.higgins.dgn