


**CUMBERLAND AVENUE & HIGGINS ROAD**

**NOTES**

1. PROP. ISLAND MEDIANS MUST CONFORM TO IDOT STANDARD DETAIL 606301-04
2. PROP. ADA CROSSWALKS RAMP MUST CONFORM TO IDOT STANDARD DETAILS 424001-06, 424006, 424011, 424016, 424021, 424026, 424031.

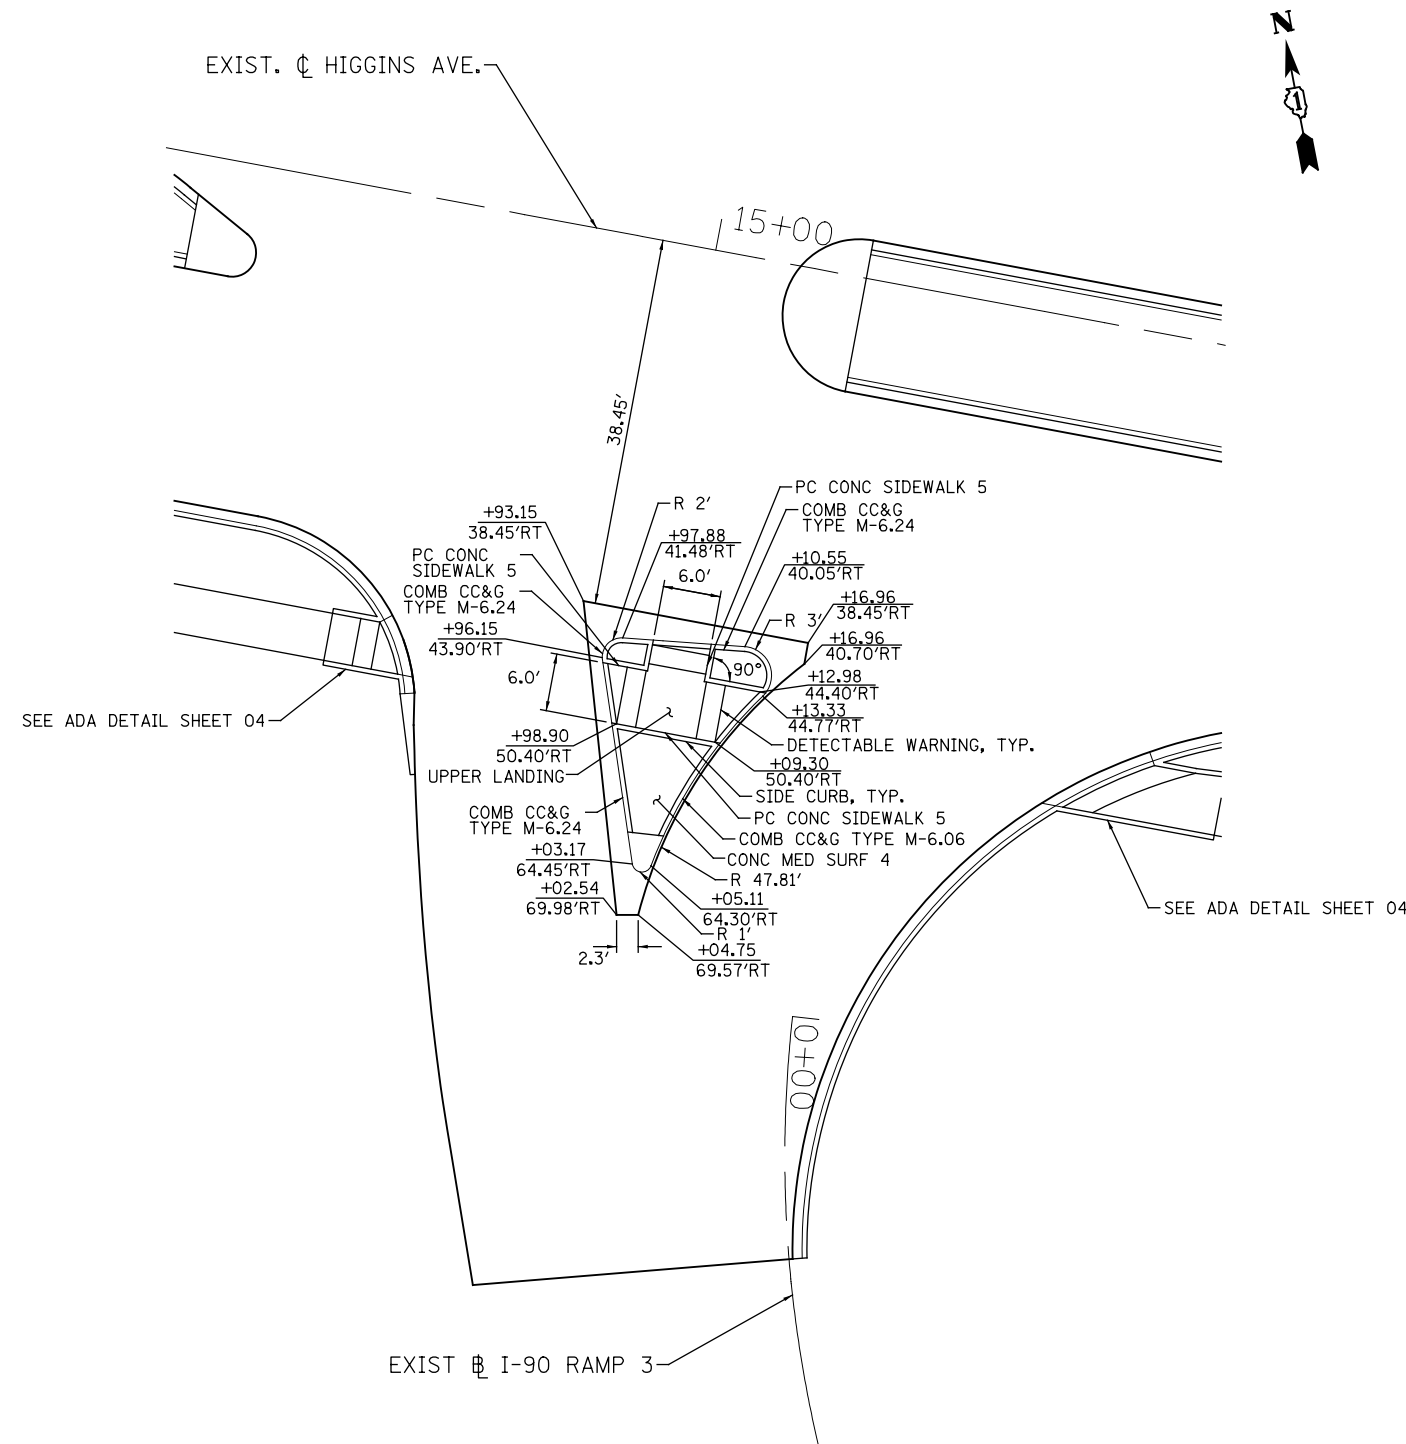

**HIGGINS ROAD & I-90 RAMP 3**

	PATRICK ENGINEERING INC. 4970 VARSITY DRIVE LISLE, IL 60532 patrickengineering.com	USER NAME = tkceppeni@rdwy.lisle	DESIGNED - CPK	REVISED -
	PLOT CONFIG = PDF(Grey_Small).plt	DRAWN - MJP	REVISED -	REVISED -
	PLOT SCALE = 1:20	CHECKED - JAH	REVISED -	REVISED -
	PLOT DATE = 2/18/2013 5:10:31 PM	DATE - 2/18/2013	REVISED -	REVISED -

**STATE OF ILLINOIS  
DEPARTMENT OF TRANSPORTATION**

<b>ISLAND DETAIL</b>	
<b>HIGGINS ROAD AT CUMBERLAND AVENUE AND I-90 WB EXIT RAMP 3</b>	
SCALE: 1"=20'	SHEET INT-04 OF 10
STA. TO STA.	

F.A.U. RTE.	SECTION	COUNTY	TOTAL SHEETS	SHEET NO.
2746	1616B	COOK	404	129
				<b>60J14</b>
FED. ROAD DIST. NO.		ILLINOIS FED. AID PROJECT		