




PROP. CL CUMBERLAND AVE

EXIST. CL CUMBERLAND AVE

110+00

112+00

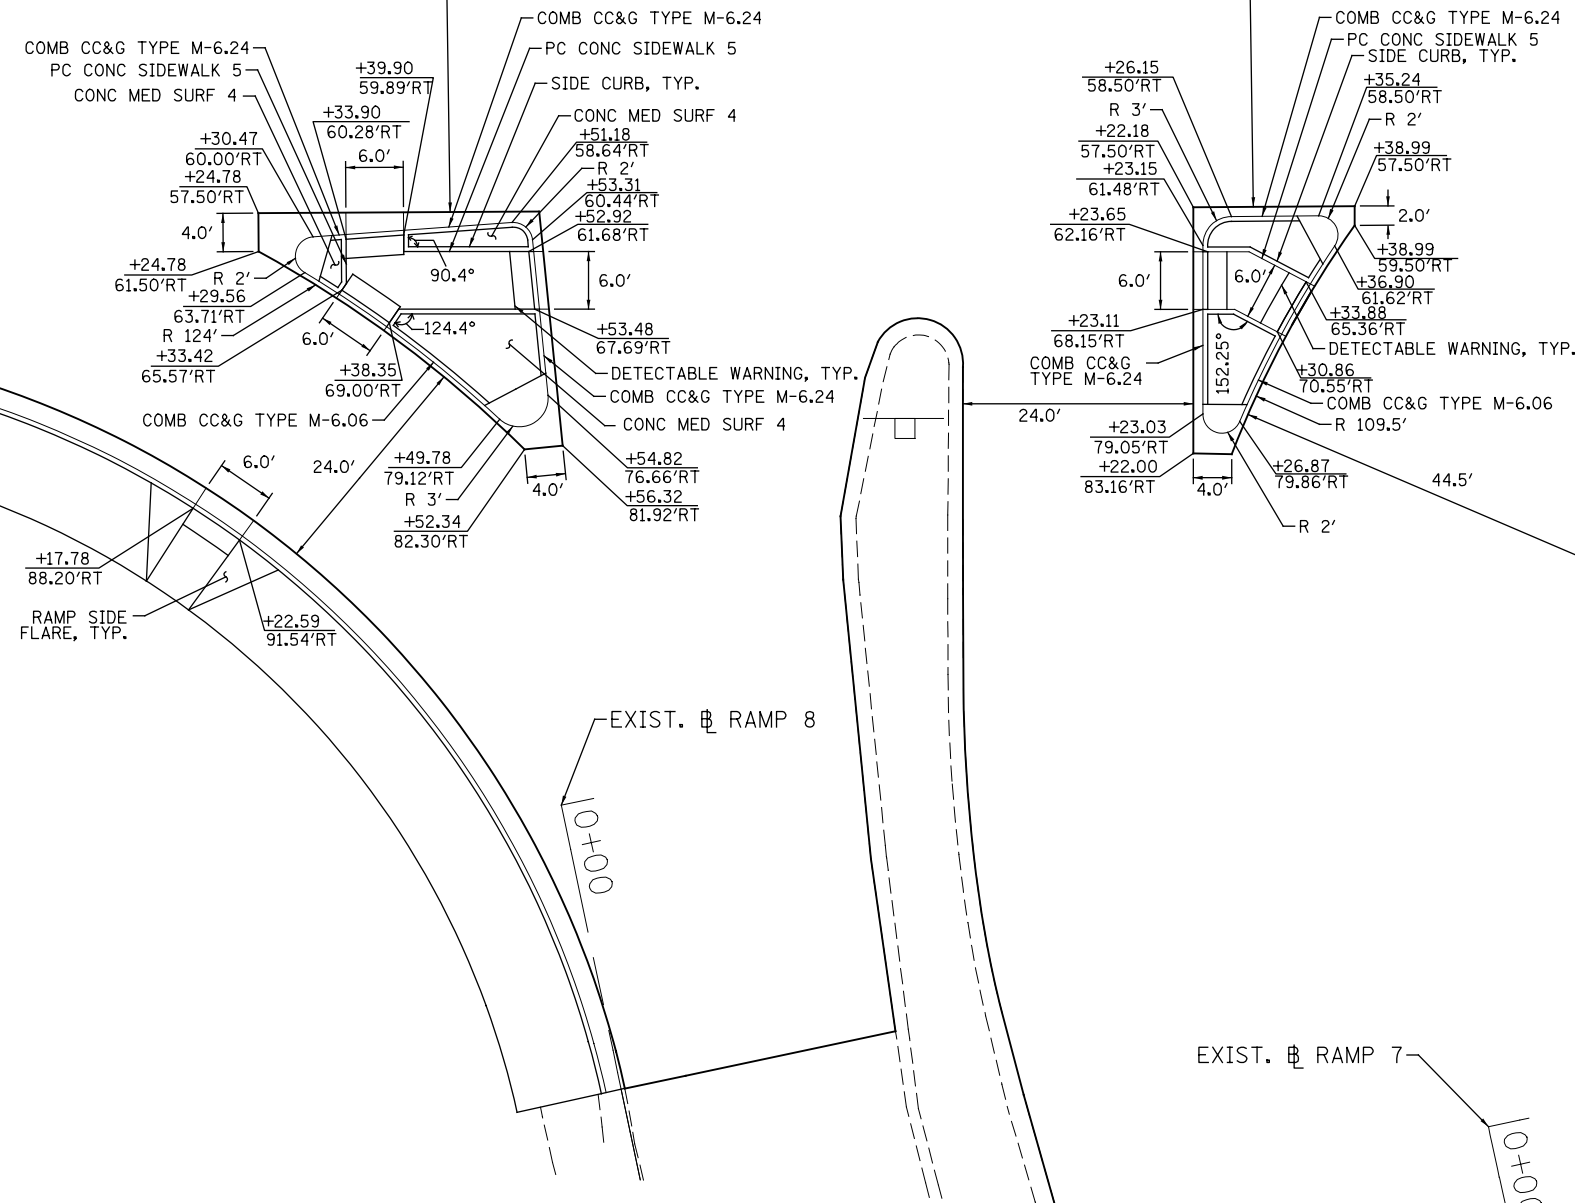

NOTES

1. PROP. ISLAND MEDIANS MUST CONFORM TO IDOT STANDARD DETAIL 606301-04
2. PROP. ADA CROSSWALKS RAMPS MUST CONFORM TO IDOT STANDARD DETAILS 424001-06, 424006, 424011, 424016, 424021, 424026, 424031.

CUMBERLAND AVENUE & RAMP 7 & RAMP 8

PATRICK ENGINEERING INC.
4970 VARSITY DRIVE
LISLE, IL 60532
patrickengineering.com

USER NAME = tkceppeni@rdwy.lisle
PLOT CONFIG = PDF(Grey_Small).plt
PLOT SCALE = 1:20
PLOT DATE = 2/18/2013 5:10:44 PM

DESIGNED - CPK
DRAWN - MJP
CHECKED - JAH
DATE - 2/18/2013

REVISED -
REVISED -
REVISED -
REVISED -

**STATE OF ILLINOIS
DEPARTMENT OF TRANSPORTATION**

**ISLAND DETAIL
CUMBERLAND AVENUE AND I-90 RAMPS 7 & 8**

SCALE: 1"=20' SHEET INT-05 OF 10 STA. TO STA.

F.A.U. RTE.	SECTION	COUNTY	TOTAL SHEETS	SHEET NO.
2746	1616B	COOK	404	130
				60J14

FED. ROAD DIST. NO. ILLINOIS FED. AID PROJECT