


TEMPORARY PHASE DESIGNATION DIAGRAM

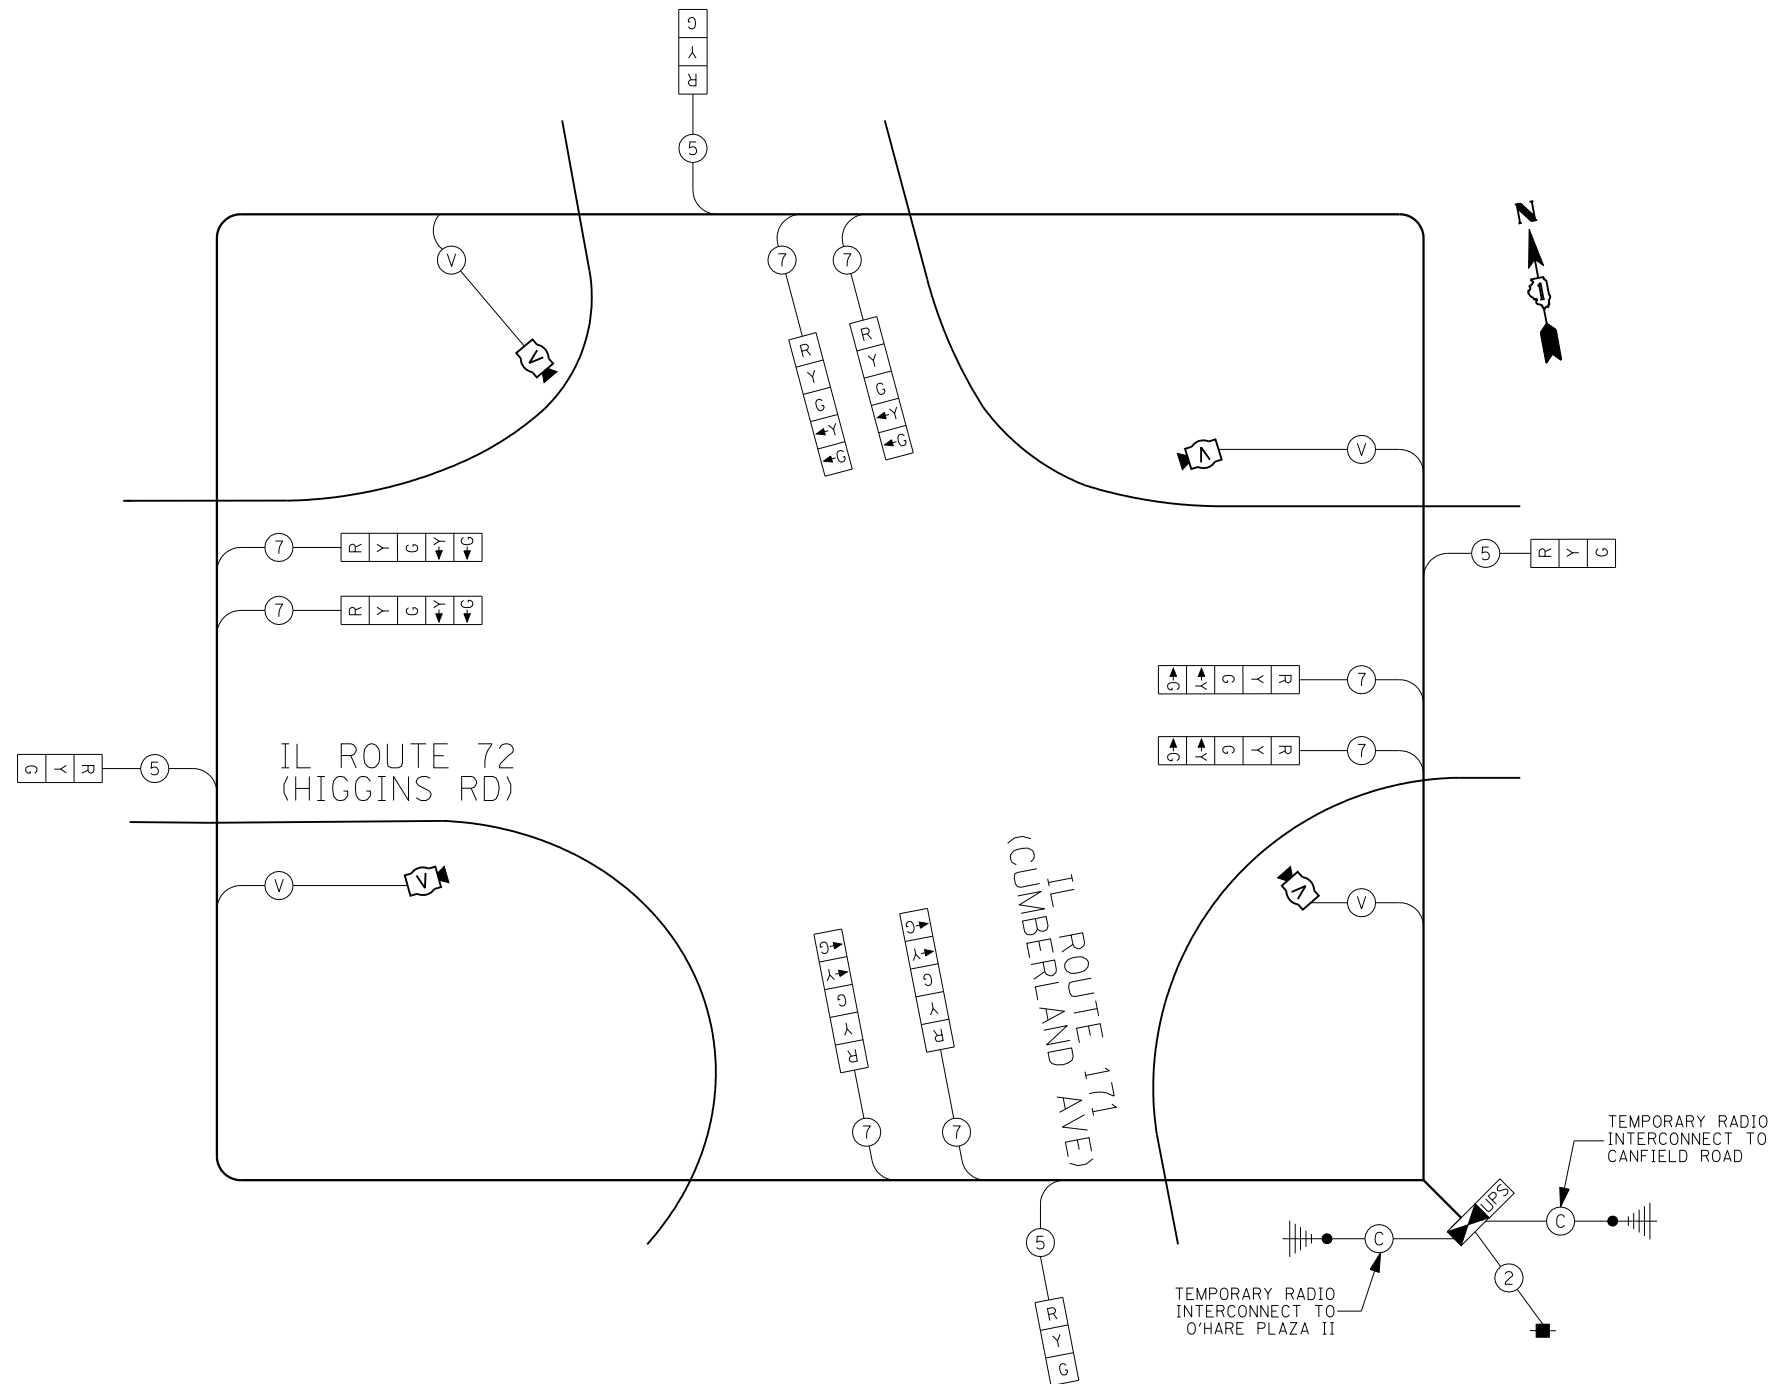

TEMPORARY CABLE PLAN

I:\18\2013\1:59:07 PM\sheet\DI60J14-sht-ts-20F.dgn
 2/18/2013

| I.D.O.T. TRAFFIC SIGNAL INSTALLATION ELECTRICAL SERVICE REQUIREMENTS | | | | | |
|--|--------------|---------|-----|--------------|---------------|
| TYPE | NO. OF LAMPS | WATTAGE | | % OPERATIONS | TOTAL WATTAGE |
| | | INCAND. | LED | | |
| SIGNAL (RED) | 12 | 135 | 17 | 0.50 | 102 |
| (YELLOW) | 12 | 135 | 25 | 0.25 | 75 |
| (GREEN) | 12 | 135 | 15 | 0.25 | 45 |
| ARROW | 16 | 135 | 12 | 0.10 | 19.2 |
| PED. SIGNAL | - | 90 | 25 | 1.00 | - |
| CONTROLLER | 1 | 100 | 100 | 1.00 | 100 |
| ILLUM. SIGN | | | 25 | 0.50 | |
| ENERGY COSTS TO: | | | | | TOTAL = 341.2 |

ILLINOIS DEPARTMENT OF TRANSPORTATION
 DIVISION OF HIGHWAYS/DISTRICT 1
 201 WEST CENTER COURT/SCHAUMBURG, IL 60196

ENERGY SUPPLY: CONTACT: MARY INFANTI
 PHONE: (847) 816-5322
 COMPANY: COM ED

NOTE:
 THE TRAFFIC SIGNAL CONTROLLER EQUIPMENT FOR THIS INTERSECTION SHALL BE "EAGLE" TO MATCH THE EXISTING ADJACENT SYSTEM.

RESTORATION OF WORK AREA, RESTORATION OF THE TRAFFIC SIGNAL WORK AREA SHALL BE INCIDENTAL TO THE RELATED PAY ITEM SUCH AS FOUNDATION, CONDUIT, HANDHOLE, TRENCH AND BACKFILL, ETC., AND NO EXTRA COMPENSATION SHALL BE ALLOWED. ALL ROADWAY SURFACES SUCH AS SHOULDERS, MEDIANS, SIDEWALKS, PAVEMENT, ETC. SHALL BE REPLACED IN KIND. ALL DAMAGE TO MOWED LAWNS SHALL BE REPLACED WITH AN APPROVED SOD, AND ALL DAMAGE TO UNMOWED FIELDS SHALL BE SEEDDED IN ACCORDANCE WITH STANDARD SPECIFICATIONS 252 AND 250 RESPECTIVELY.

| | | |
|--------------|------------------|-----------|
| USER NAME = | DESIGNED - GR | REVISED - |
| | DRAWN - GR | REVISED - |
| PLOT SCALE = | CHECKED - CG | REVISED - |
| PLOT DATE = | DATE - 2/18/2013 | REVISED - |



**STATE OF ILLINOIS
 DEPARTMENT OF TRANSPORTATION**

**TEMPORARY CABLE PLAN AND TEMPORARY
 PHASE DESIGNATION DIAGRAM (STAGE 3)
 IL RTE 72 (HIGGINS ROAD) AT IL RTE 171 (CUMBERLAND AVE)**

SCALE: NONE SHEET NO. 1 OF 1 SHEETS STA. TO STA.

| | | | | |
|---------------------------|---------|--------|--------------|-----------|
| F.A.U. RTE. | SECTION | COUNTY | TOTAL SHEETS | SHEET NO. |
| 2746 | 1616B | COOK | 404 | 185 |
| CONTRACT NO. 60J14 | | | | |
| ILLINOIS FED. AID PROJECT | | | | |

TS-26