
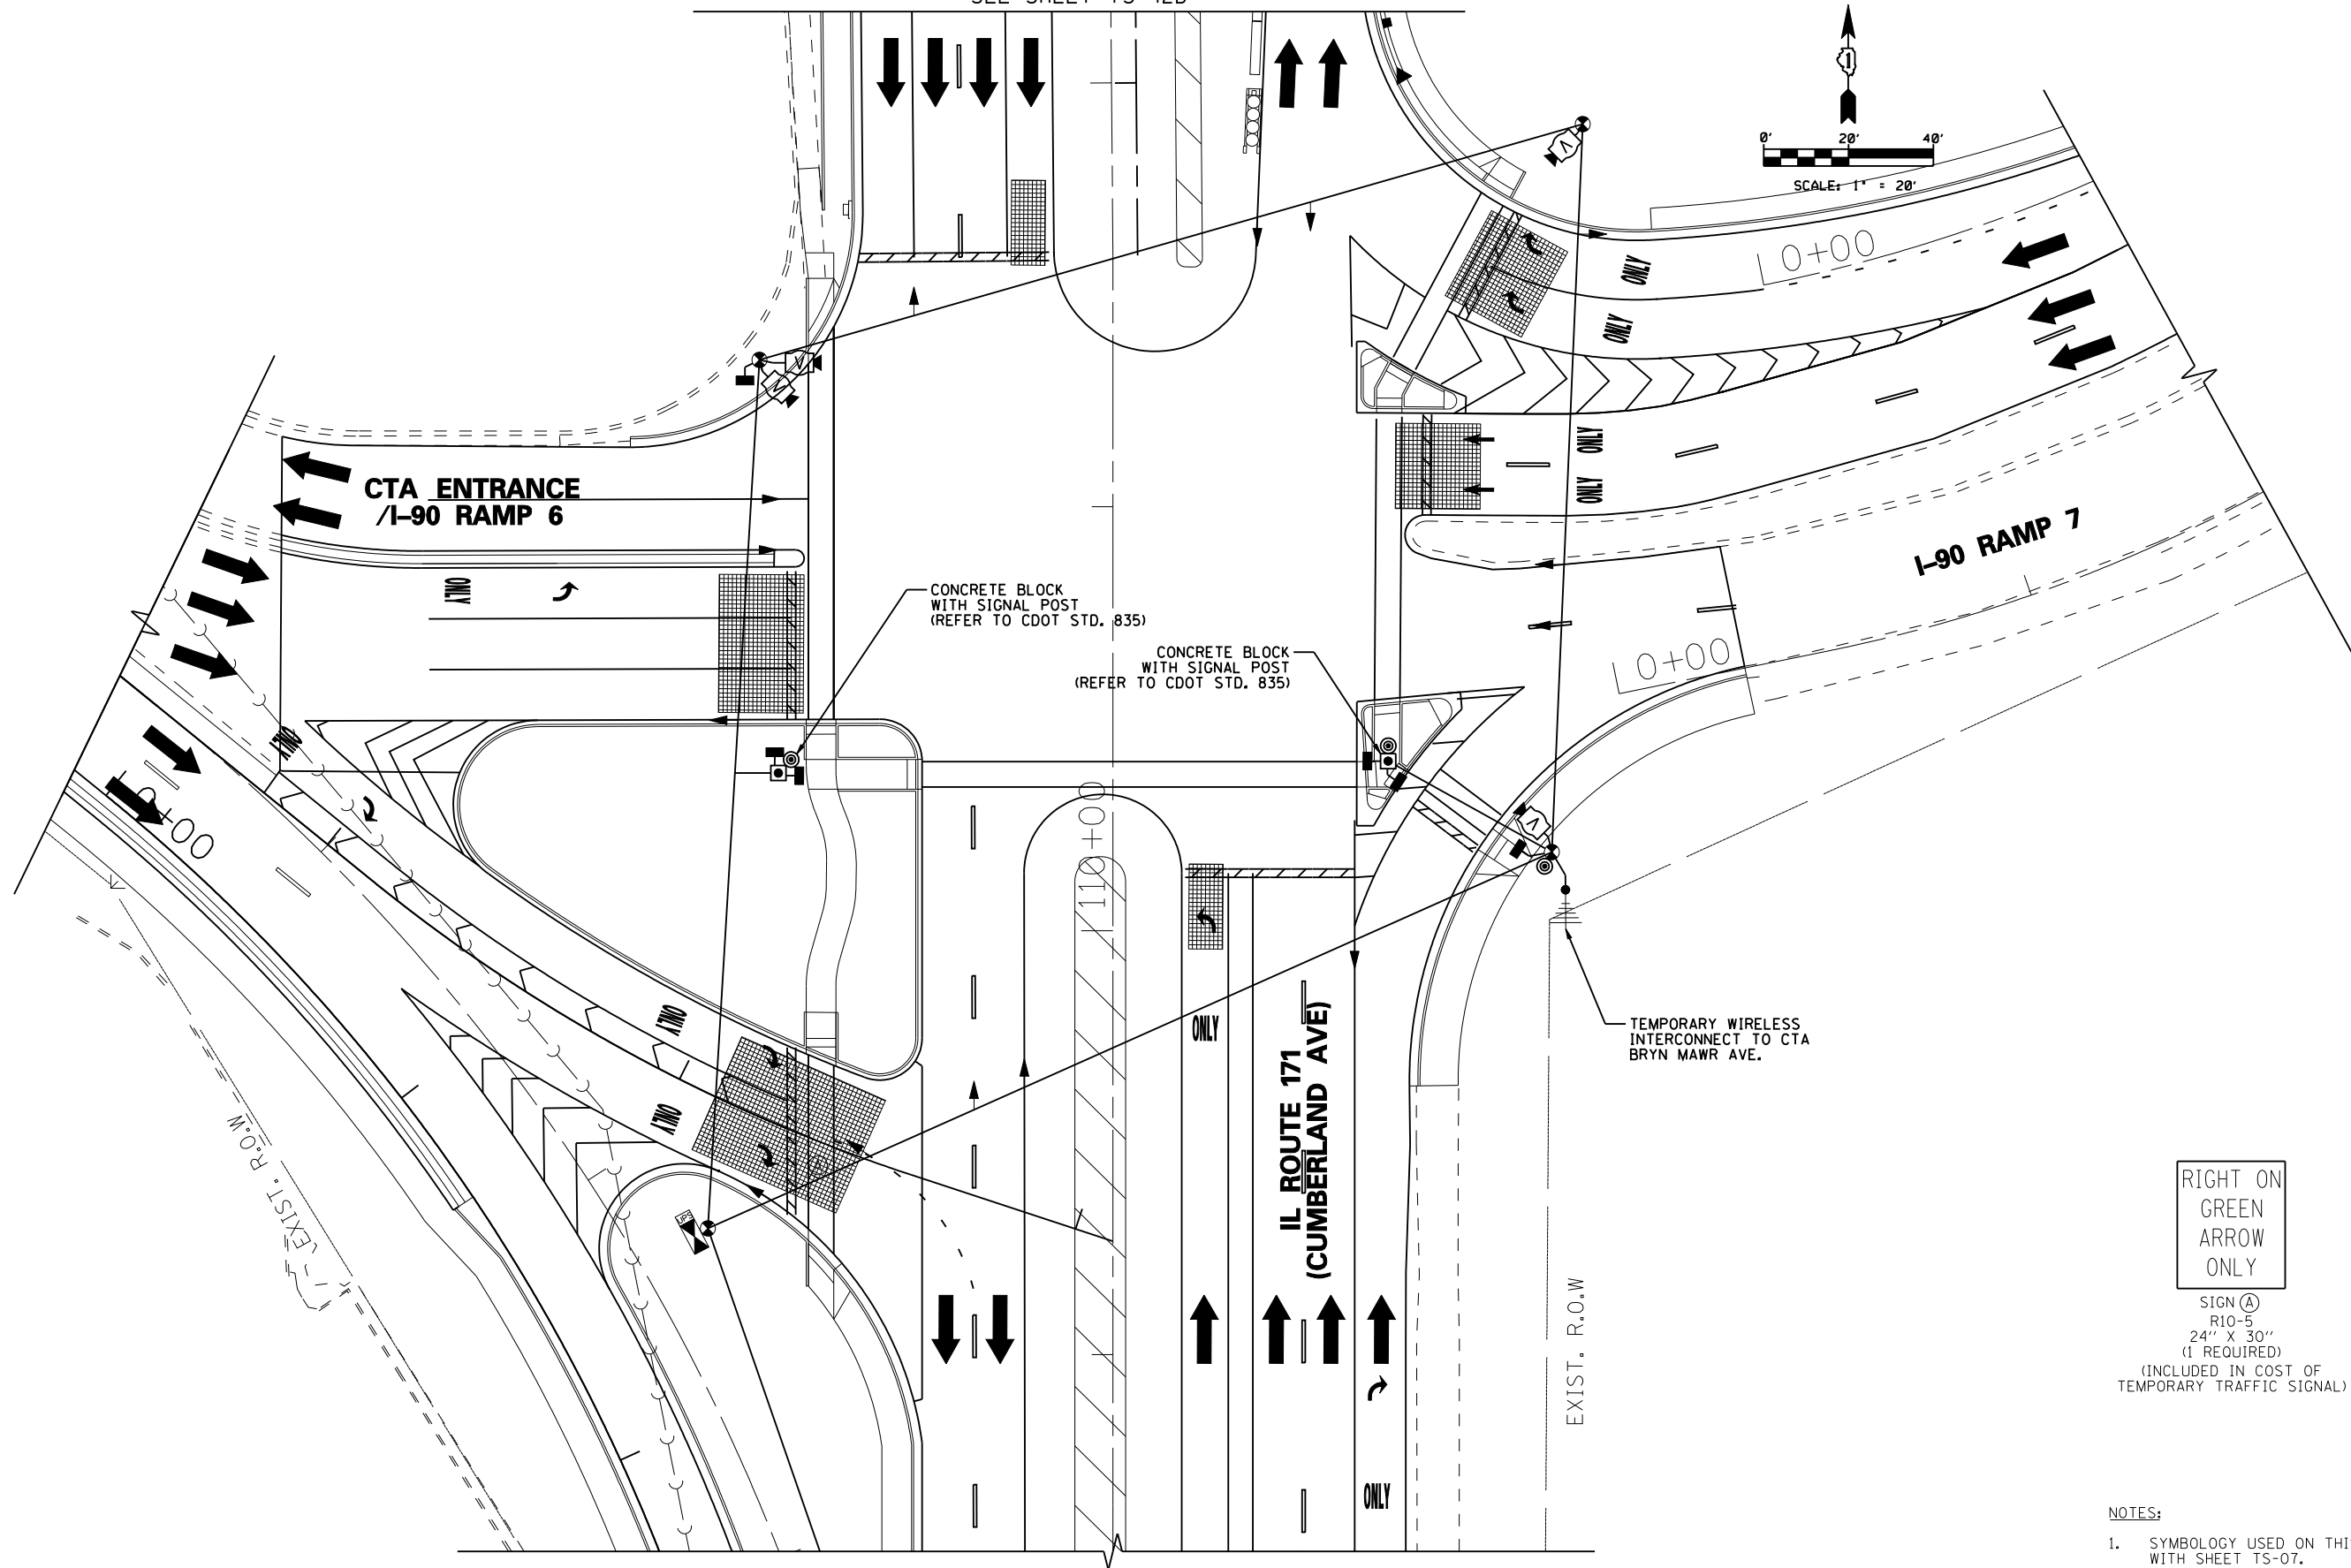


MATCHLINE STA. 112+17
SEE SHEET TS-42D

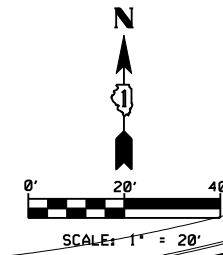

RIGHT ON
GREEN
ARROW
ONLY

SIGN (A)
R10-5
24" X 30"
(1 REQUIRED)
(INCLUDED IN COST OF
TEMPORARY TRAFFIC SIGNAL)

NOTES:

1. SYMBOLOGY USED ON THIS SHEET IS IN ACCORDANCE WITH SHEET TS-07.

TS-55

2/18/2013 2:00:01 PM ...sheet\DI60J14-sht-ts-47.dgn

USER NAME =	DESIGNED - GR	REVISED -
	DRAWN - GR	REVISED -
PLOT SCALE =	CHECKED - CG	REVISED -
PLOT DATE =	DATE - 2/18/2013	REVISED -



STATE OF ILLINOIS
DEPARTMENT OF TRANSPORTATION

TEMPORARY TRAFFIC SIGNAL INSTALLATION (STAGE 3)
IL RTE 171 (CUMBERLAND AVENUE) AT CTA ENTRANCE-I-90 RAMPS
SCALE: 1" = 20' SHEET NO. OF SHEETS STA. TO STA.

F.A.U. RTE.	SECTION	COUNTY	TOTAL SHEETS	SHEET NO.
2746	1616B	COOK	404	214
CONTRACT NO. 60J14				
ILLINOIS FED. AID PROJECT				